


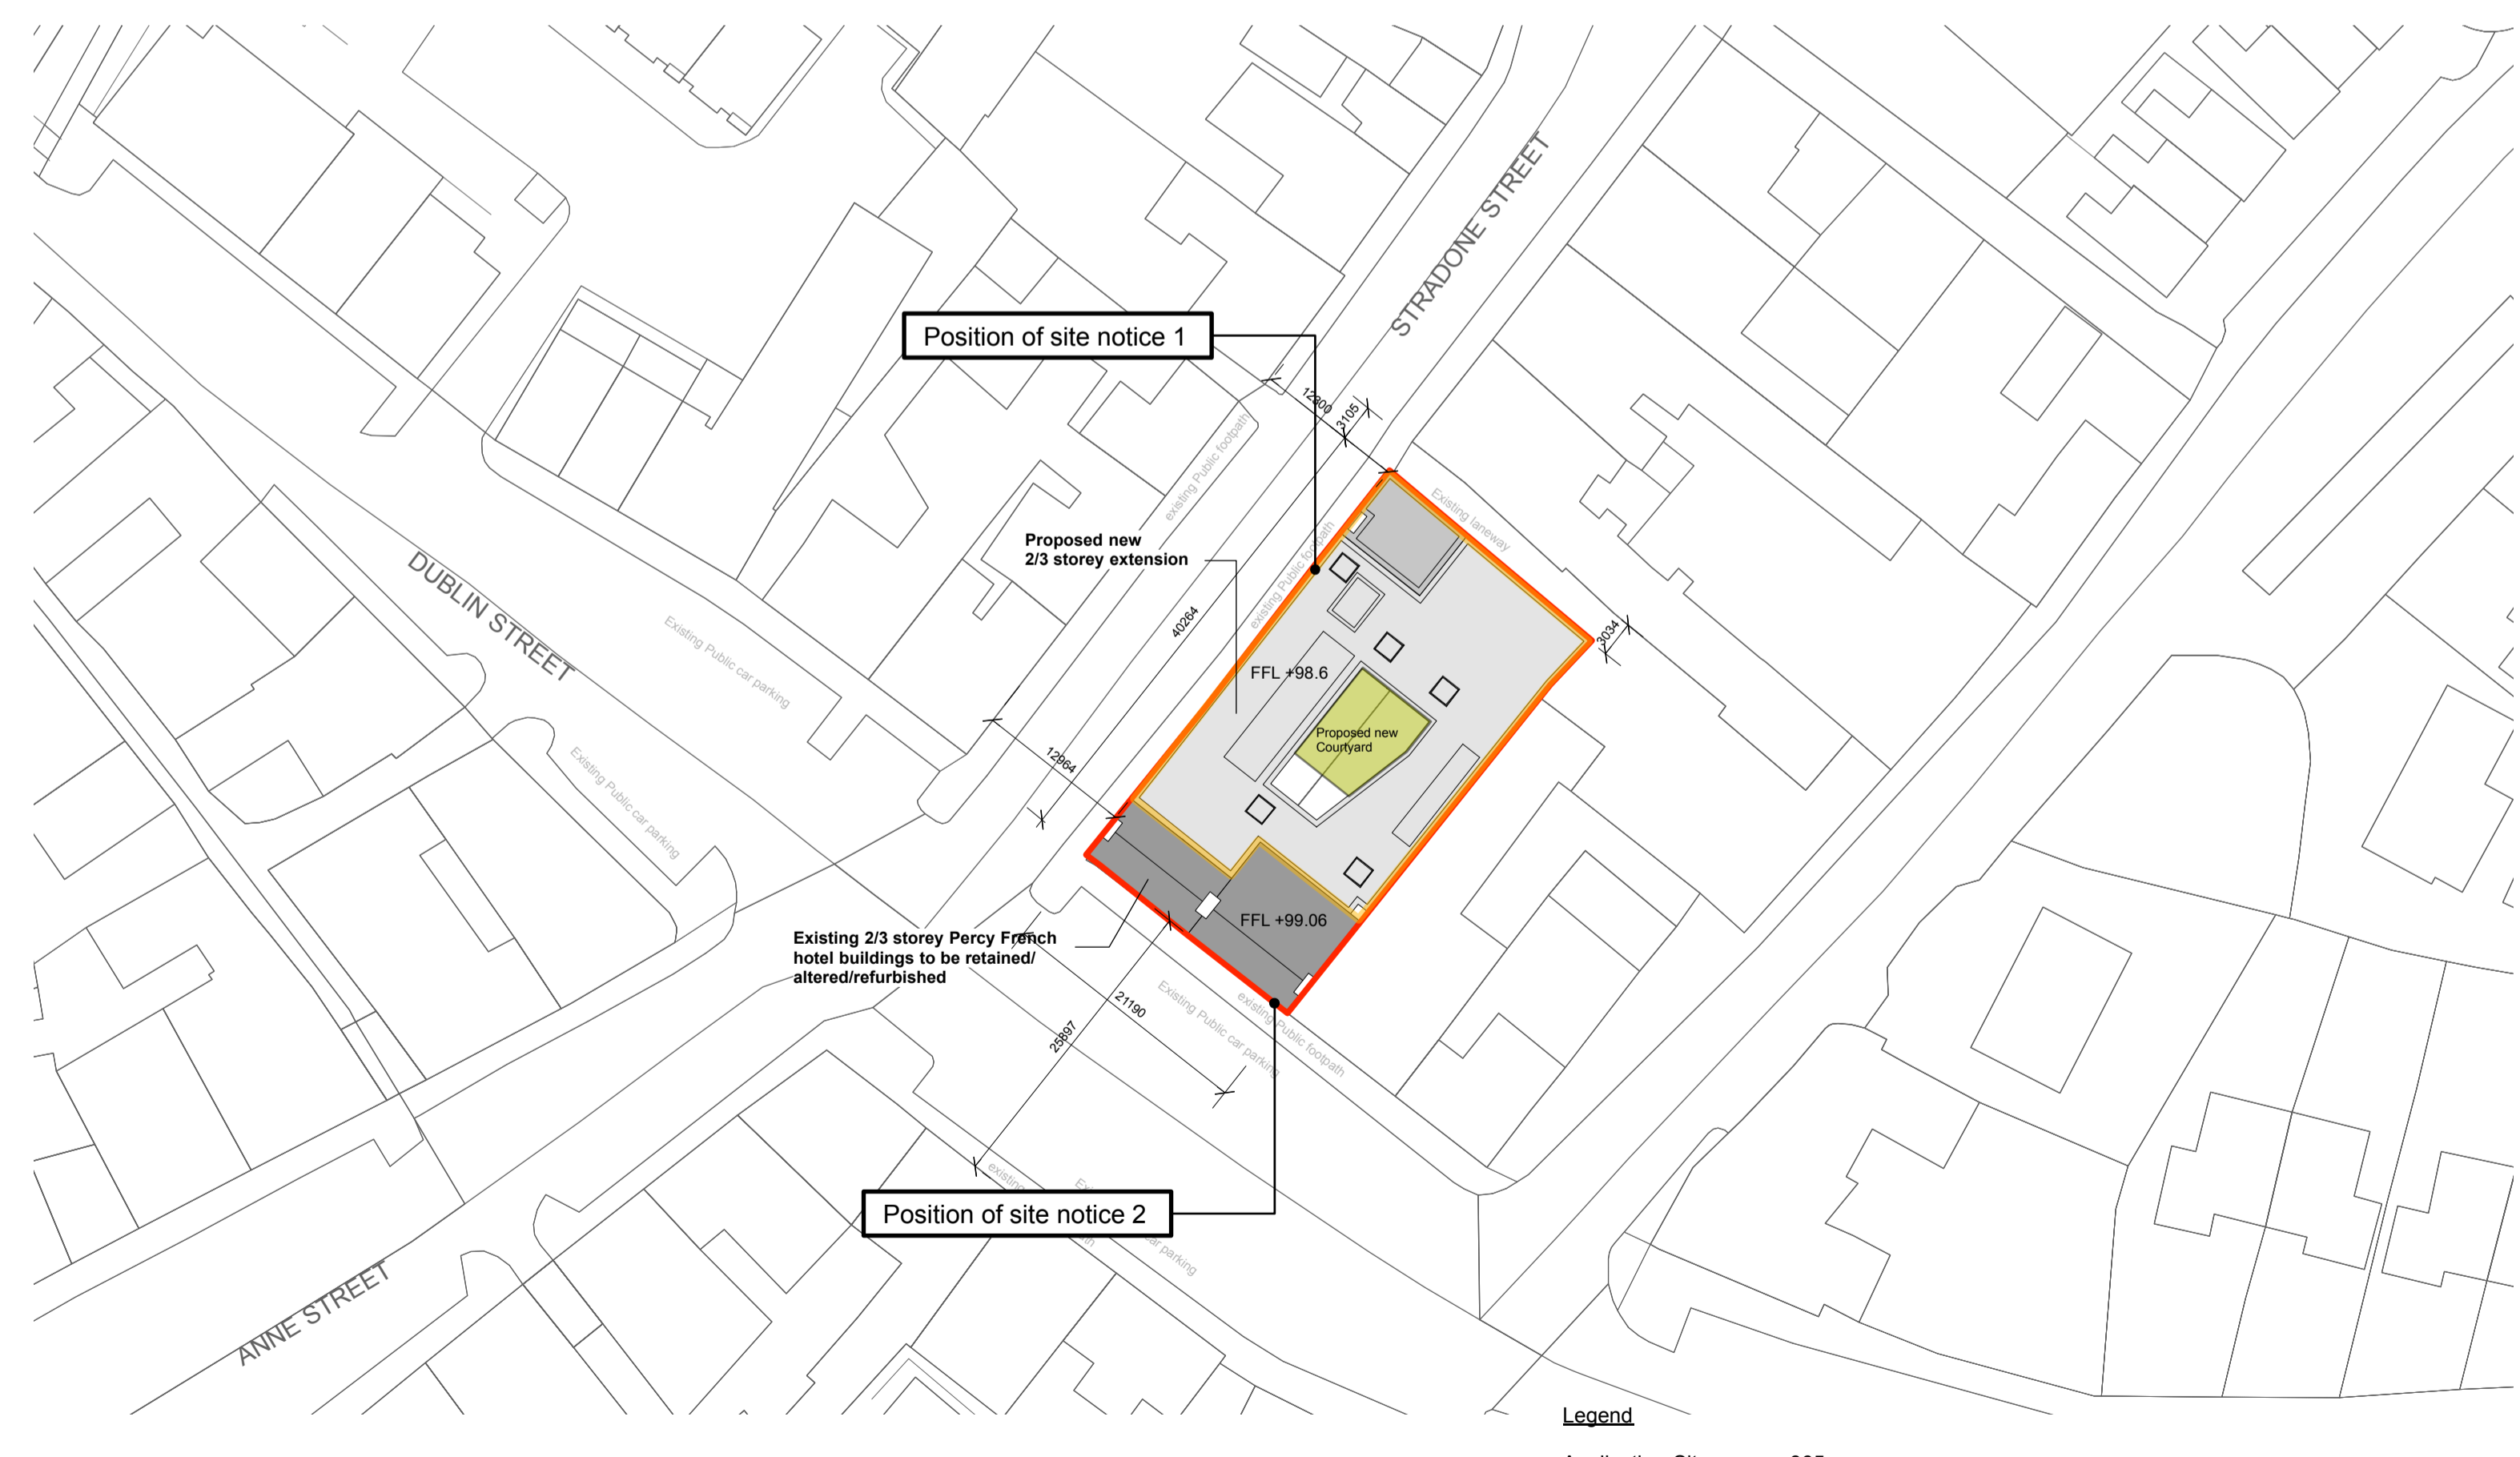

REVISION	NOTES	PART 8 APPLICATION	CAKM Architects
revision	levels All levels and dimensions to be checked onsite. Any discrepancies to be reported to Cooney Architects Do not scale off the drawing. Use signed dimensions only.	project title Retention/refurb of former Percy French hotel client Cavan County Council drawing no. 19033-PP- 003 drawing site [Proposed Site plan] scale 1:500 @ A3 date August 2020	The Old Brewers Club 32 The Cornice, Dublin 8 T 01 4533 444 F 01 4533 445 13 Main Street, Inverness, Enniskillen, BT16 1GJ T 028 686 28088 F 28 686 28050
revision	This drawing is to be read in conjunction with all other relevant Engineering and Architectural drawings and specifications. General structure only. To be cross referenced with all associated Engineers drawings.		
revision	copyright This drawing and design is copyright, and may not be reproduced without Cooney Architects permission.		
revision			

REVISION	NOTES	PART 8 APPLICATION	CAKM Architects
revision	levels All levels and dimensions to be checked onsite. Any discrepancies to be reported to Cooney Architects Do not scale off the drawing. Use signed dimensions only.	project title Retention/refurb of former Percy French hotel client Cavan County Council drawing no. 19033-PP- 003 drawing site [Proposed Site plan] scale 1:500 @ A3 date August 2020	The Old Brewers Club 32 The Cornice, Dublin 8 T 01 4533 444 F 01 4533 445 13 Main Street, Inverness, Enniskillen, BT16 1GJ T 028 686 28088 F 28 686 28050
revision	This drawing is to be read in conjunction with all other relevant Engineering and Architectural drawings and specifications. General structure only. To be cross referenced with all associated Engineers drawings.		
revision	copyright This drawing and design is copyright, and may not be reproduced without Cooney Architects permission.		
revision			



REVISION	NOTES	PART 8 APPLICATION	CAKM Architects
revision	levels All levels and dimensions to be checked onsite. Any discrepancies to be reported to Cooney Architects Do not scale off the drawing. Use signed dimensions only.	project title Retention/refurb of former Percy French hotel client Cavan County Council drawing no. 19033-PP- 003 drawing site [Proposed Site plan] scale 1:500 @ A3 date August 2020	The Old Brewers Club 32 The Cornice, Dublin 8 T 01 4533 444 F 01 4533 445 13 Main Street, Inverness, Enniskillen, BT16 1GJ T 028 686 28088 F 28 686 28050
revision	This drawing is to be read in conjunction with all other relevant Engineering and Architectural drawings and specifications. General structure only. To be cross referenced with all associated Engineers drawings.		
revision	copyright This drawing and design is copyright, and may not be reproduced without Cooney Architects permission.		
revision			

REVISION	NOTES	PART 8 APPLICATION	CAKM Architects
revision	levels All levels and dimensions to be checked onsite. Any discrepancies to be reported to Cooney Architects Do not scale off the drawing. Use signed dimensions only.	project title Retention/refurb of former Percy French hotel client Cavan County Council drawing no. 19033-PP- 003 drawing site [Proposed Site plan] scale 1:500 @ A3 date August 2020	The Old Brewers Club 32 The Cornice, Dublin 8 T 01 4533 444 F 01 4533 445 13 Main Street, Inverness, Enniskillen, BT16 1GJ T 028 686 28088 F 28 686 28050
revision	This drawing is to be read in conjunction with all other relevant Engineering and Architectural drawings and specifications. General structure only. To be cross referenced with all associated Engineers drawings.		
revision	copyright This drawing and design is copyright, and may not be reproduced without Cooney Architects permission.		
revision			