


| LEGEND | |
|---------------------------|-------------------------|
| Second Floor Area | |
| Site Area | 865m ² - - - |
| Existing Area (to remain) | 60m ² |
| Proposed New Area | 0m ² - - - |

1. Meeting Room
2. Office
3. Café
4. Courtyard
5. Community Room
6. Kitchen
7. Community Hub
8. Stores & Staff Room
9. Plant Room
10. WC
11. Lift
12. Stairs
13. Bins
14. Multi-purpose
15. Storage

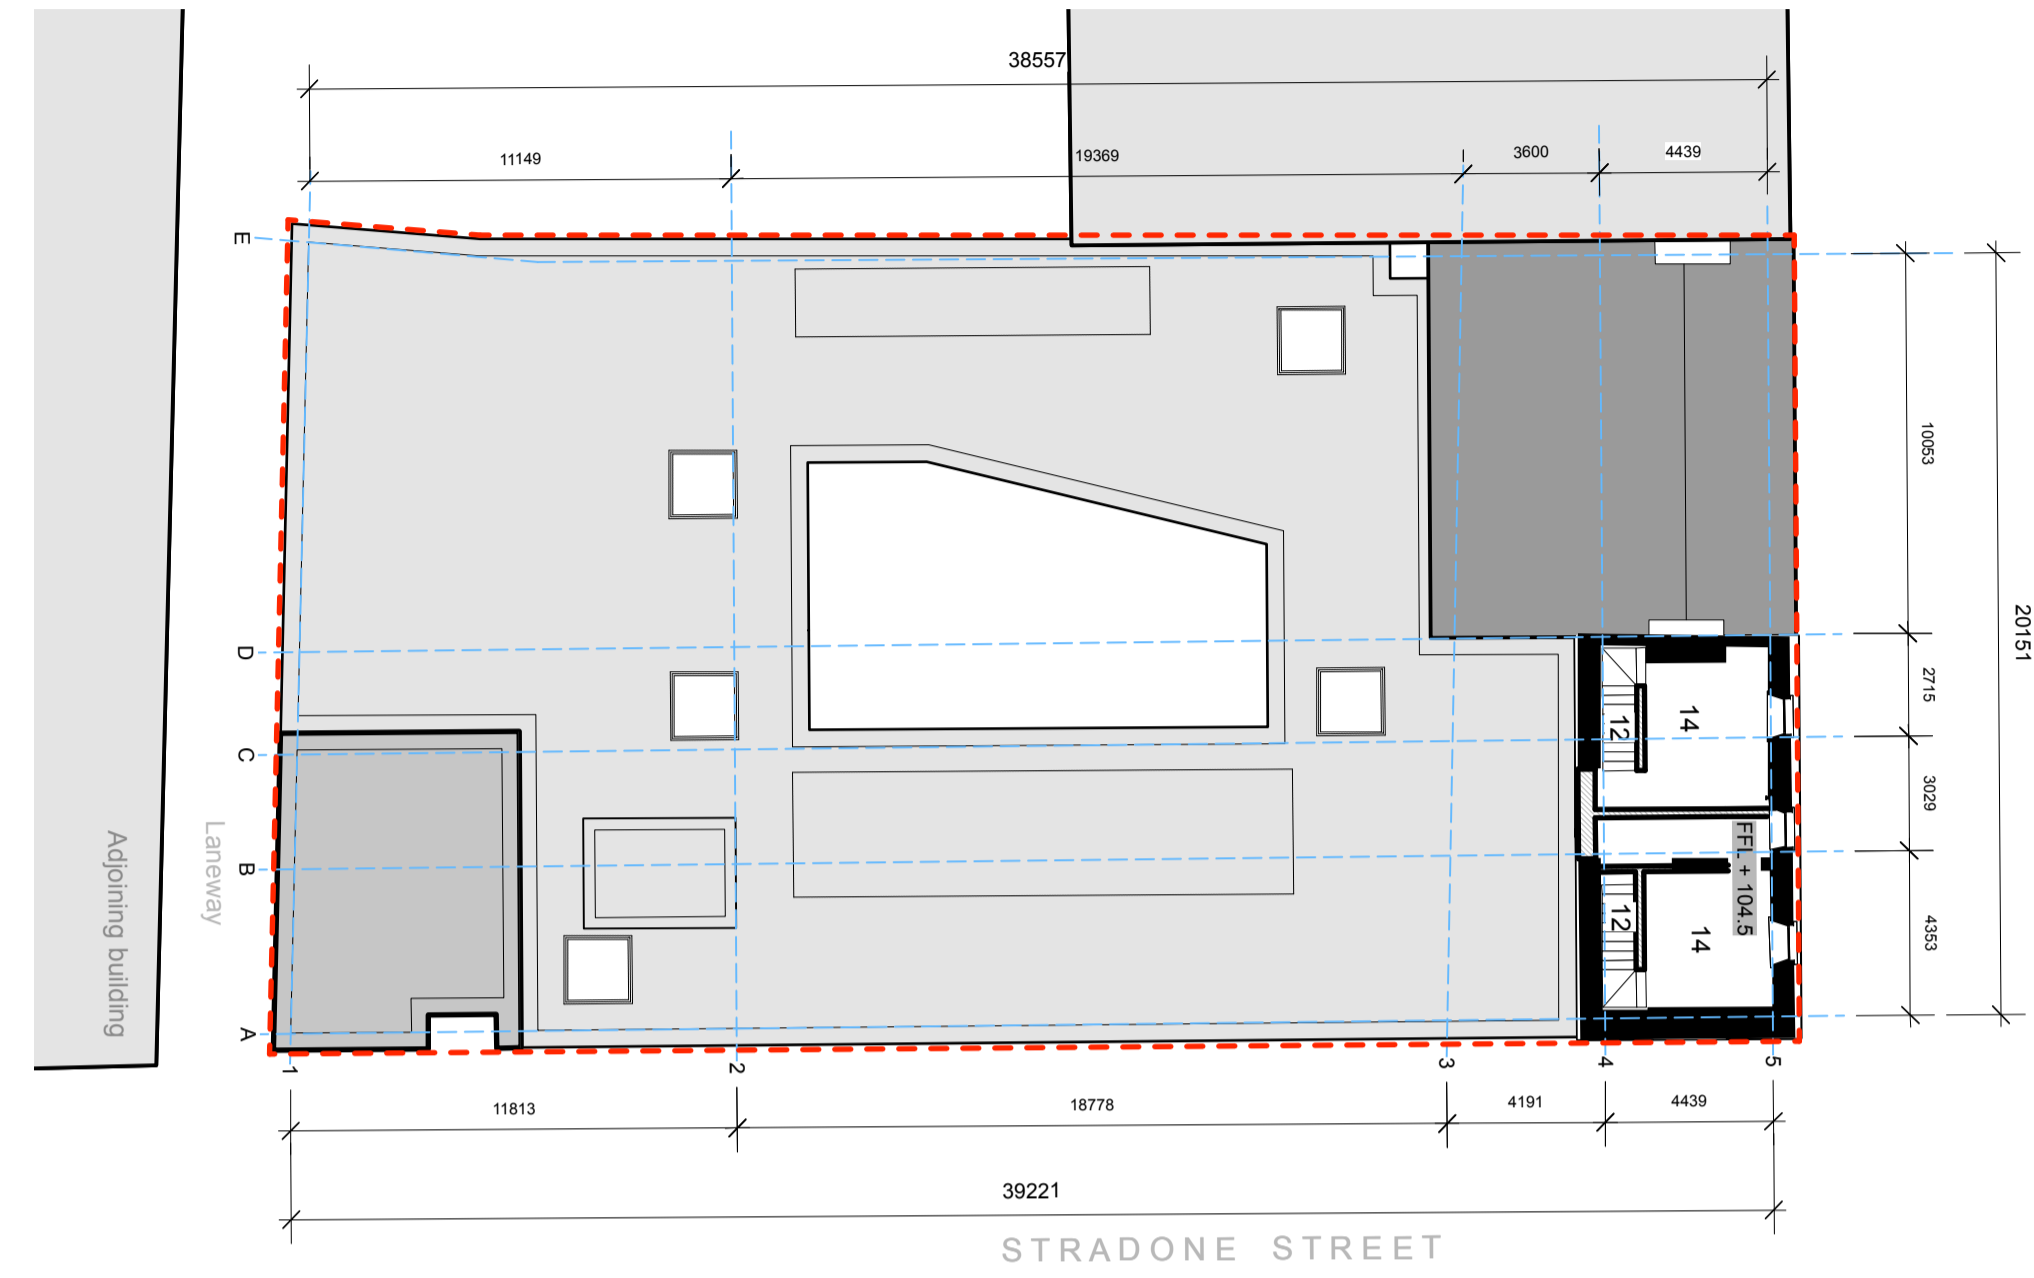

| LEGEND | |
|---------------------------|-------------------------|
| Second Floor Area | |
| Site Area | 865m ² - - - |
| Existing Area (to remain) | 60m ² |
| Proposed New Area | 0m ² - - - |


1. Meeting Room
2. Office
3. Café
4. Courtyard
5. Community Room
6. Kitchen
7. Community Hub
8. Stores & Staff Room
9. Plant Room
10. WC
11. Lift
12. Stairs
13. Bins
14. Multi-purpose
15. Storage

01 Proposed Second Floor Plan

01 Proposed Second Floor Plan


| <table border="1"> <thead> <tr> <th colspan="2">REVISION</th> </tr> </thead> <tbody> <tr> <td>revision</td> <td></td> </tr> <tr> <td>revision</td> <td></td> </tr> <tr> <td>revision</td> <td></td> </tr> </tbody> </table> | REVISION | | revision | | revision | | revision | | <p>NOTES</p> <p>levels All levels and dimensions to be checked onsite. Any discrepancies to be reported to Cooney Architects Do not scale off the drawing. Use signed dimensions only.</p> <p>This drawing is to be read in conjunction with all other relevant Engineering and Architectural drawings and specifications. General structure only. To be cross referenced with all associated Engineers drawings.</p> <p>copyright This drawing and design is copyright, and may not be reproduced without Cooney Architects permission.</p> | <p>PART 8 APPLICATION</p> <p>CAKM Architects</p> <p>project title Retention/renovation of former Percy French hotel</p> <p>client Cavan County Council</p> <p>drawn by AOT/NT</p> <p>checked by BB/EM</p> | <p>drawing no. 19033-PP-007</p> <p>drawing title Proposed Second floor plan</p> <p>scale 1:200 @ A3</p> <p>date August 2020</p> <p>The Old Bishops Club 32 The Coombe, Dublin 8 T 01 4533 444 F 01 4533 445</p> <p>13 Main Street, Inverness, Enniskillen, BT16 1LQ T 028 686 28088 F 08 686 28055</p> |
|---|----------|--|----------|--|----------|--|----------|--|---|---|--|
| REVISION | | | | | | | | | | | |
| revision | | | | | | | | | | | |
| revision | | | | | | | | | | | |
| revision | | | | | | | | | | | |

| <table border="1"> <thead> <tr> <th colspan="2">REVISION</th> </tr> </thead> <tbody> <tr> <td>revision</td> <td></td> </tr> <tr> <td>revision</td> <td></td> </tr> <tr> <td>revision</td> <td></td> </tr> </tbody> </table> | REVISION | | revision | | revision | | revision | | <p>NOTES</p> <p>levels All levels and dimensions to be checked onsite. Any discrepancies to be reported to Cooney Architects Do not scale off the drawing. Use signed dimensions only.</p> <p>This drawing is to be read in conjunction with all other relevant Engineering and Architectural drawings and specifications. General structure only. To be cross referenced with all associated Engineers drawings.</p> <p>copyright This drawing and design is copyright, and may not be reproduced without Cooney Architects permission.</p> | <p>PART 8 APPLICATION</p> <p>CAKM Architects</p> <p>project title Retention/renovation of former Percy French hotel</p> <p>client Cavan County Council</p> <p>drawn by AOT/NT</p> <p>checked by BB/EM</p> | <p>drawing no. 19033-PP-007</p> <p>drawing title Proposed Second floor plan</p> <p>scale 1:200 @ A3</p> <p>date August 2020</p> <p>The Old Bishops Club 32 The Coombe, Dublin 8 T 01 4533 444 F 01 4533 445</p> <p>13 Main Street, Inverness, Enniskillen, BT16 1LQ T 028 686 28088 F 08 686 28055</p> |
|---|----------|--|----------|--|----------|--|----------|--|---|---|--|
| REVISION | | | | | | | | | | | |
| revision | | | | | | | | | | | |
| revision | | | | | | | | | | | |
| revision | | | | | | | | | | | |

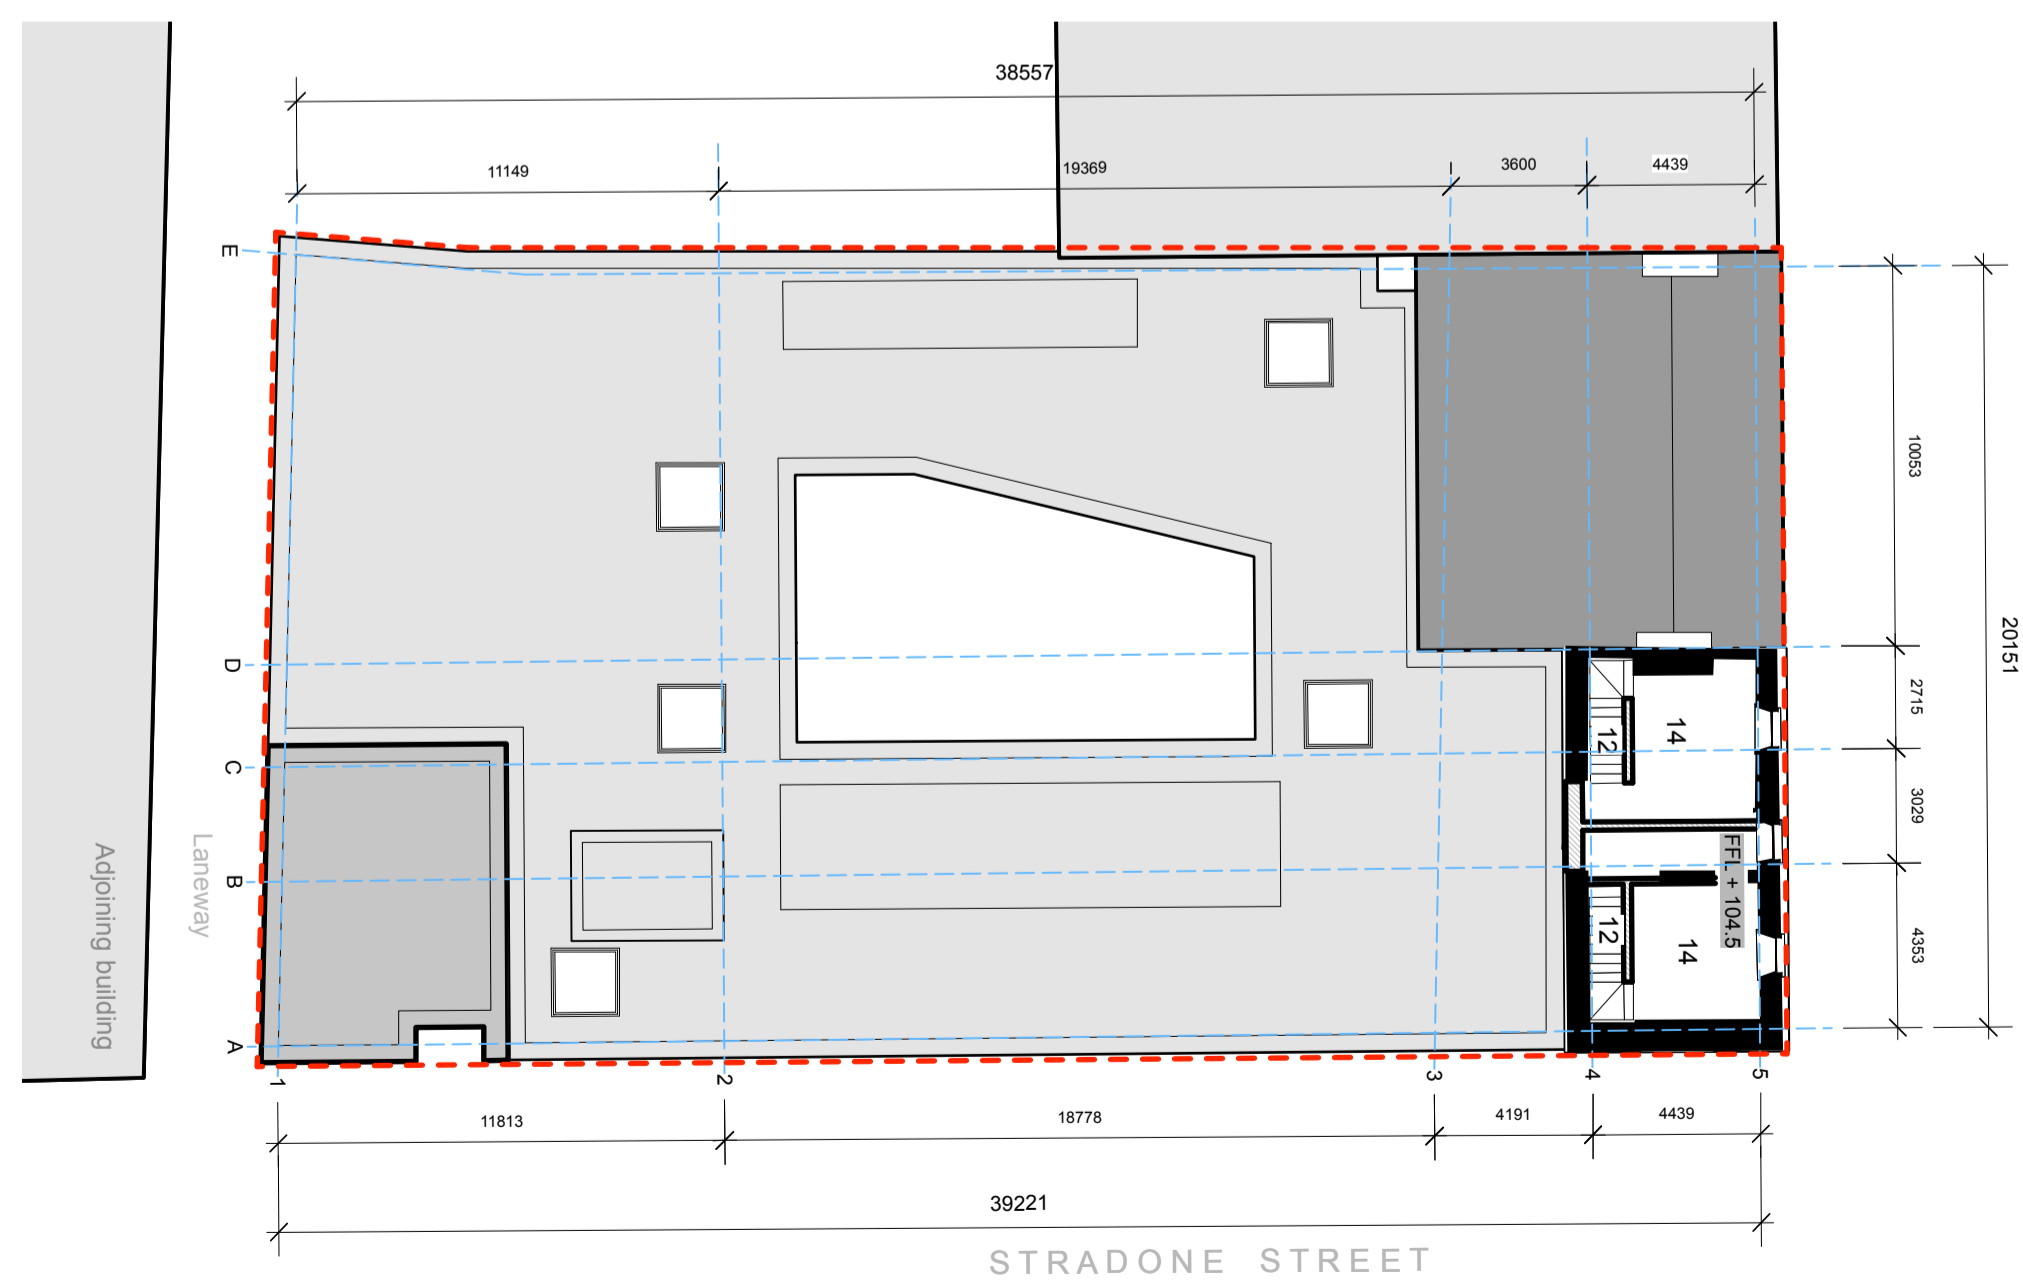

| LEGEND | |
|---------------------------|-------------------------|
| Second Floor Area | |
| Site Area | 865m ² - - - |
| Existing Area (to remain) | 60m ² |
| Proposed New Area | 0m ² - - - |

1. Meeting Room
2. Office
3. Café
4. Courtyard
5. Community Room
6. Kitchen
7. Community Hub
8. Stores & Staff Room
9. Plant Room
10. WC
11. Lift
12. Stairs
13. Bins
14. Multi-purpose
15. Storage

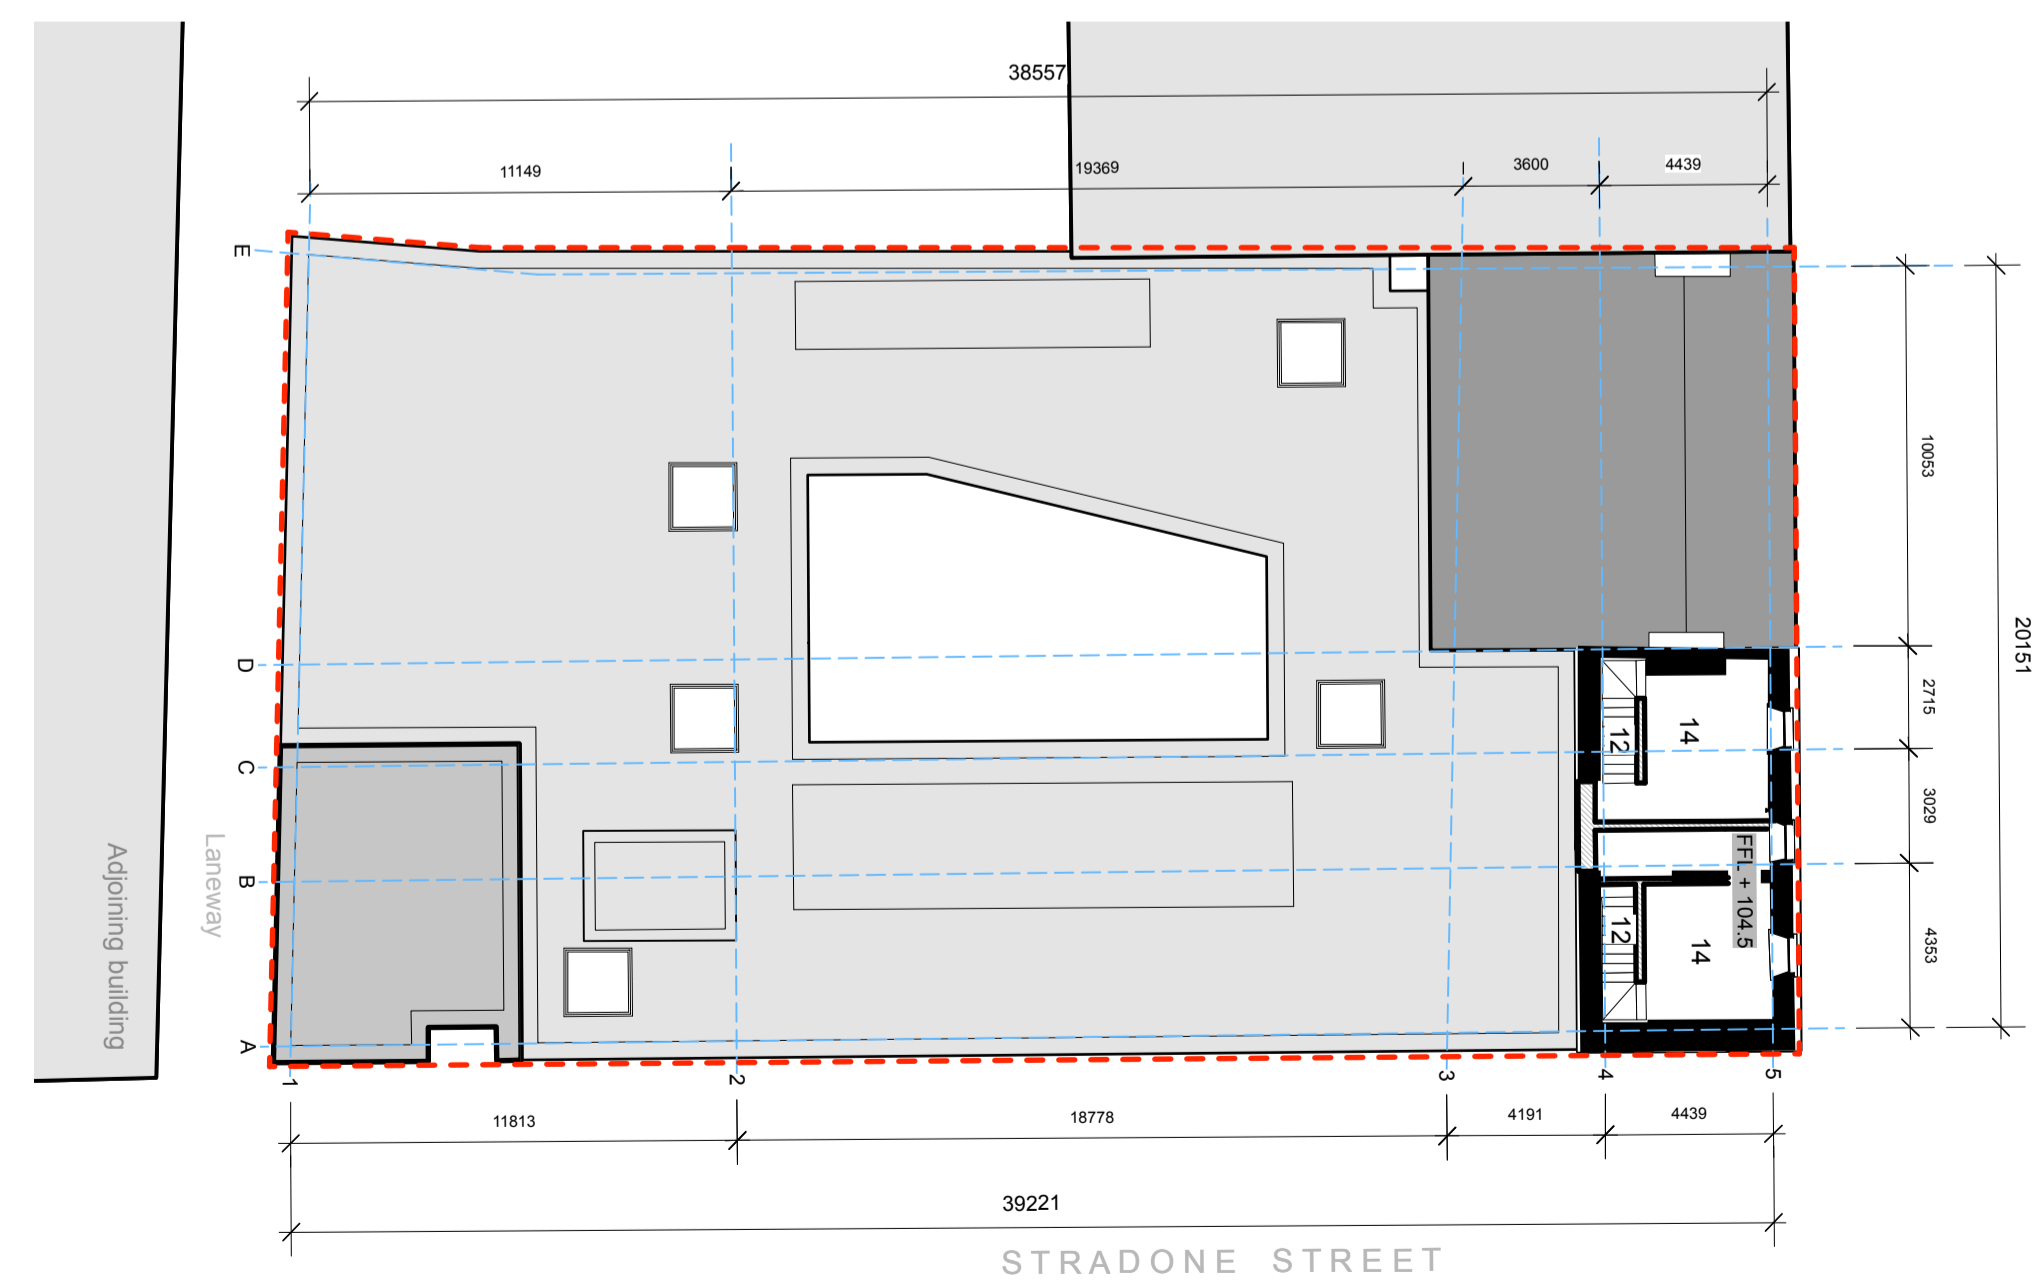

| LEGEND | |
|---------------------------|-------------------------|
| Second Floor Area | |
| Site Area | 865m ² - - - |
| Existing Area (to remain) | 60m ² |
| Proposed New Area | 0m ² - - - |

1. Meeting Room
2. Office
3. Café
4. Courtyard
5. Community Room
6. Kitchen
7. Community Hub
8. Stores & Staff Room
9. Plant Room
10. WC
11. Lift
12. Stairs
13. Bins
14. Multi-purpose
15. Storage

01 Proposed Second Floor Plan

01 Proposed Second Floor Plan

| <table border="1"> <thead> <tr> <th colspan="2">REVISION</th> </tr> </thead> <tbody> <tr> <td>revision</td> <td></td> </tr> <tr> <td>revision</td> <td></td> </tr> <tr> <td>revision</td> <td></td> </tr> </tbody> </table> | REVISION | | revision | | revision | | revision | | <p>NOTES</p> <p>levels All levels and dimensions to be checked onsite. Any discrepancies to be reported to Cooney Architects Do not scale off the drawing. Use signed dimensions only.</p> <p>This drawing is to be read in conjunction with all other relevant Engineering and Architectural drawings and specifications. General structure only. To be cross referenced with all associated Engineers drawings.</p> <p>copyright This drawing and design is copyright, and may not be reproduced without Cooney Architects permission.</p> | <p>PART 8 APPLICATION</p> <p>CAKM Architects</p> <p>project title Retention/renovation of former Percy French hotel</p> <p>client Cavan County Council</p> <p>drawn by AOT/NT</p> <p>checked by BB/EM</p> | <p>drawing no. 19033-PP-007</p> <p>drawing title Proposed Second floor plan</p> <p>scale 1:200 @ A3</p> <p>date August 2020</p> <p>The Old Bishops Club 32 The Coombe, Dublin 8 T 01 4533 444 F 01 4533 445</p> <p>13 Main Street, Inverness, Enniskillen, BT16 1LQ T 028 686 28088 F 08 686 28055</p> |
|---|----------|--|----------|--|----------|--|----------|--|---|---|--|
| REVISION | | | | | | | | | | | |
| revision | | | | | | | | | | | |
| revision | | | | | | | | | | | |
| revision | | | | | | | | | | | |

| <table border="1"> <thead> <tr> <th colspan="2">REVISION</th> </tr> </thead> <tbody> <tr> <td>revision</td> <td></td> </tr> <tr> <td>revision</td> <td></td> </tr> <tr> <td>revision</td> <td></td> </tr> </tbody> </table> | REVISION | | revision | | revision | | revision | | <p>NOTES</p> <p>levels All levels and dimensions to be checked onsite. Any discrepancies to be reported to Cooney Architects Do not scale off the drawing. Use signed dimensions only.</p> <p>This drawing is to be read in conjunction with all other relevant Engineering and Architectural drawings and specifications. General structure only. To be cross referenced with all associated Engineers drawings.</p> <p>copyright This drawing and design is copyright, and may not be reproduced without Cooney Architects permission.</p> | <p>PART 8 APPLICATION</p> <p>CAKM Architects</p> <p>project title Retention/renovation of former Percy French hotel</p> <p>client Cavan County Council</p> <p>drawn by AOT/NT</p> <p>checked by BB/EM</p> | <p>drawing no. 19033-PP-007</p> <p>drawing title Proposed Second floor plan</p> <p>scale 1:200 @ A3</p> <p>date August 2020</p> <p>The Old Bishops Club 32 The Coombe, Dublin 8 T 01 4533 444 F 01 4533 445</p> <p>13 Main Street, Inverness, Enniskillen, BT16 1LQ T 028 686 28088 F 08 686 28055</p> |
|---|----------|--|----------|--|----------|--|----------|--|---|---|--|
| REVISION | | | | | | | | | | | |
| revision | | | | | | | | | | | |
| revision | | | | | | | | | | | |
| revision | | | | | | | | | | | |