


PUBLIC REALM AT THE INTERSECTION OF TOWN HALL STREET AND FARNHAM STREET

Proposed Site Plan

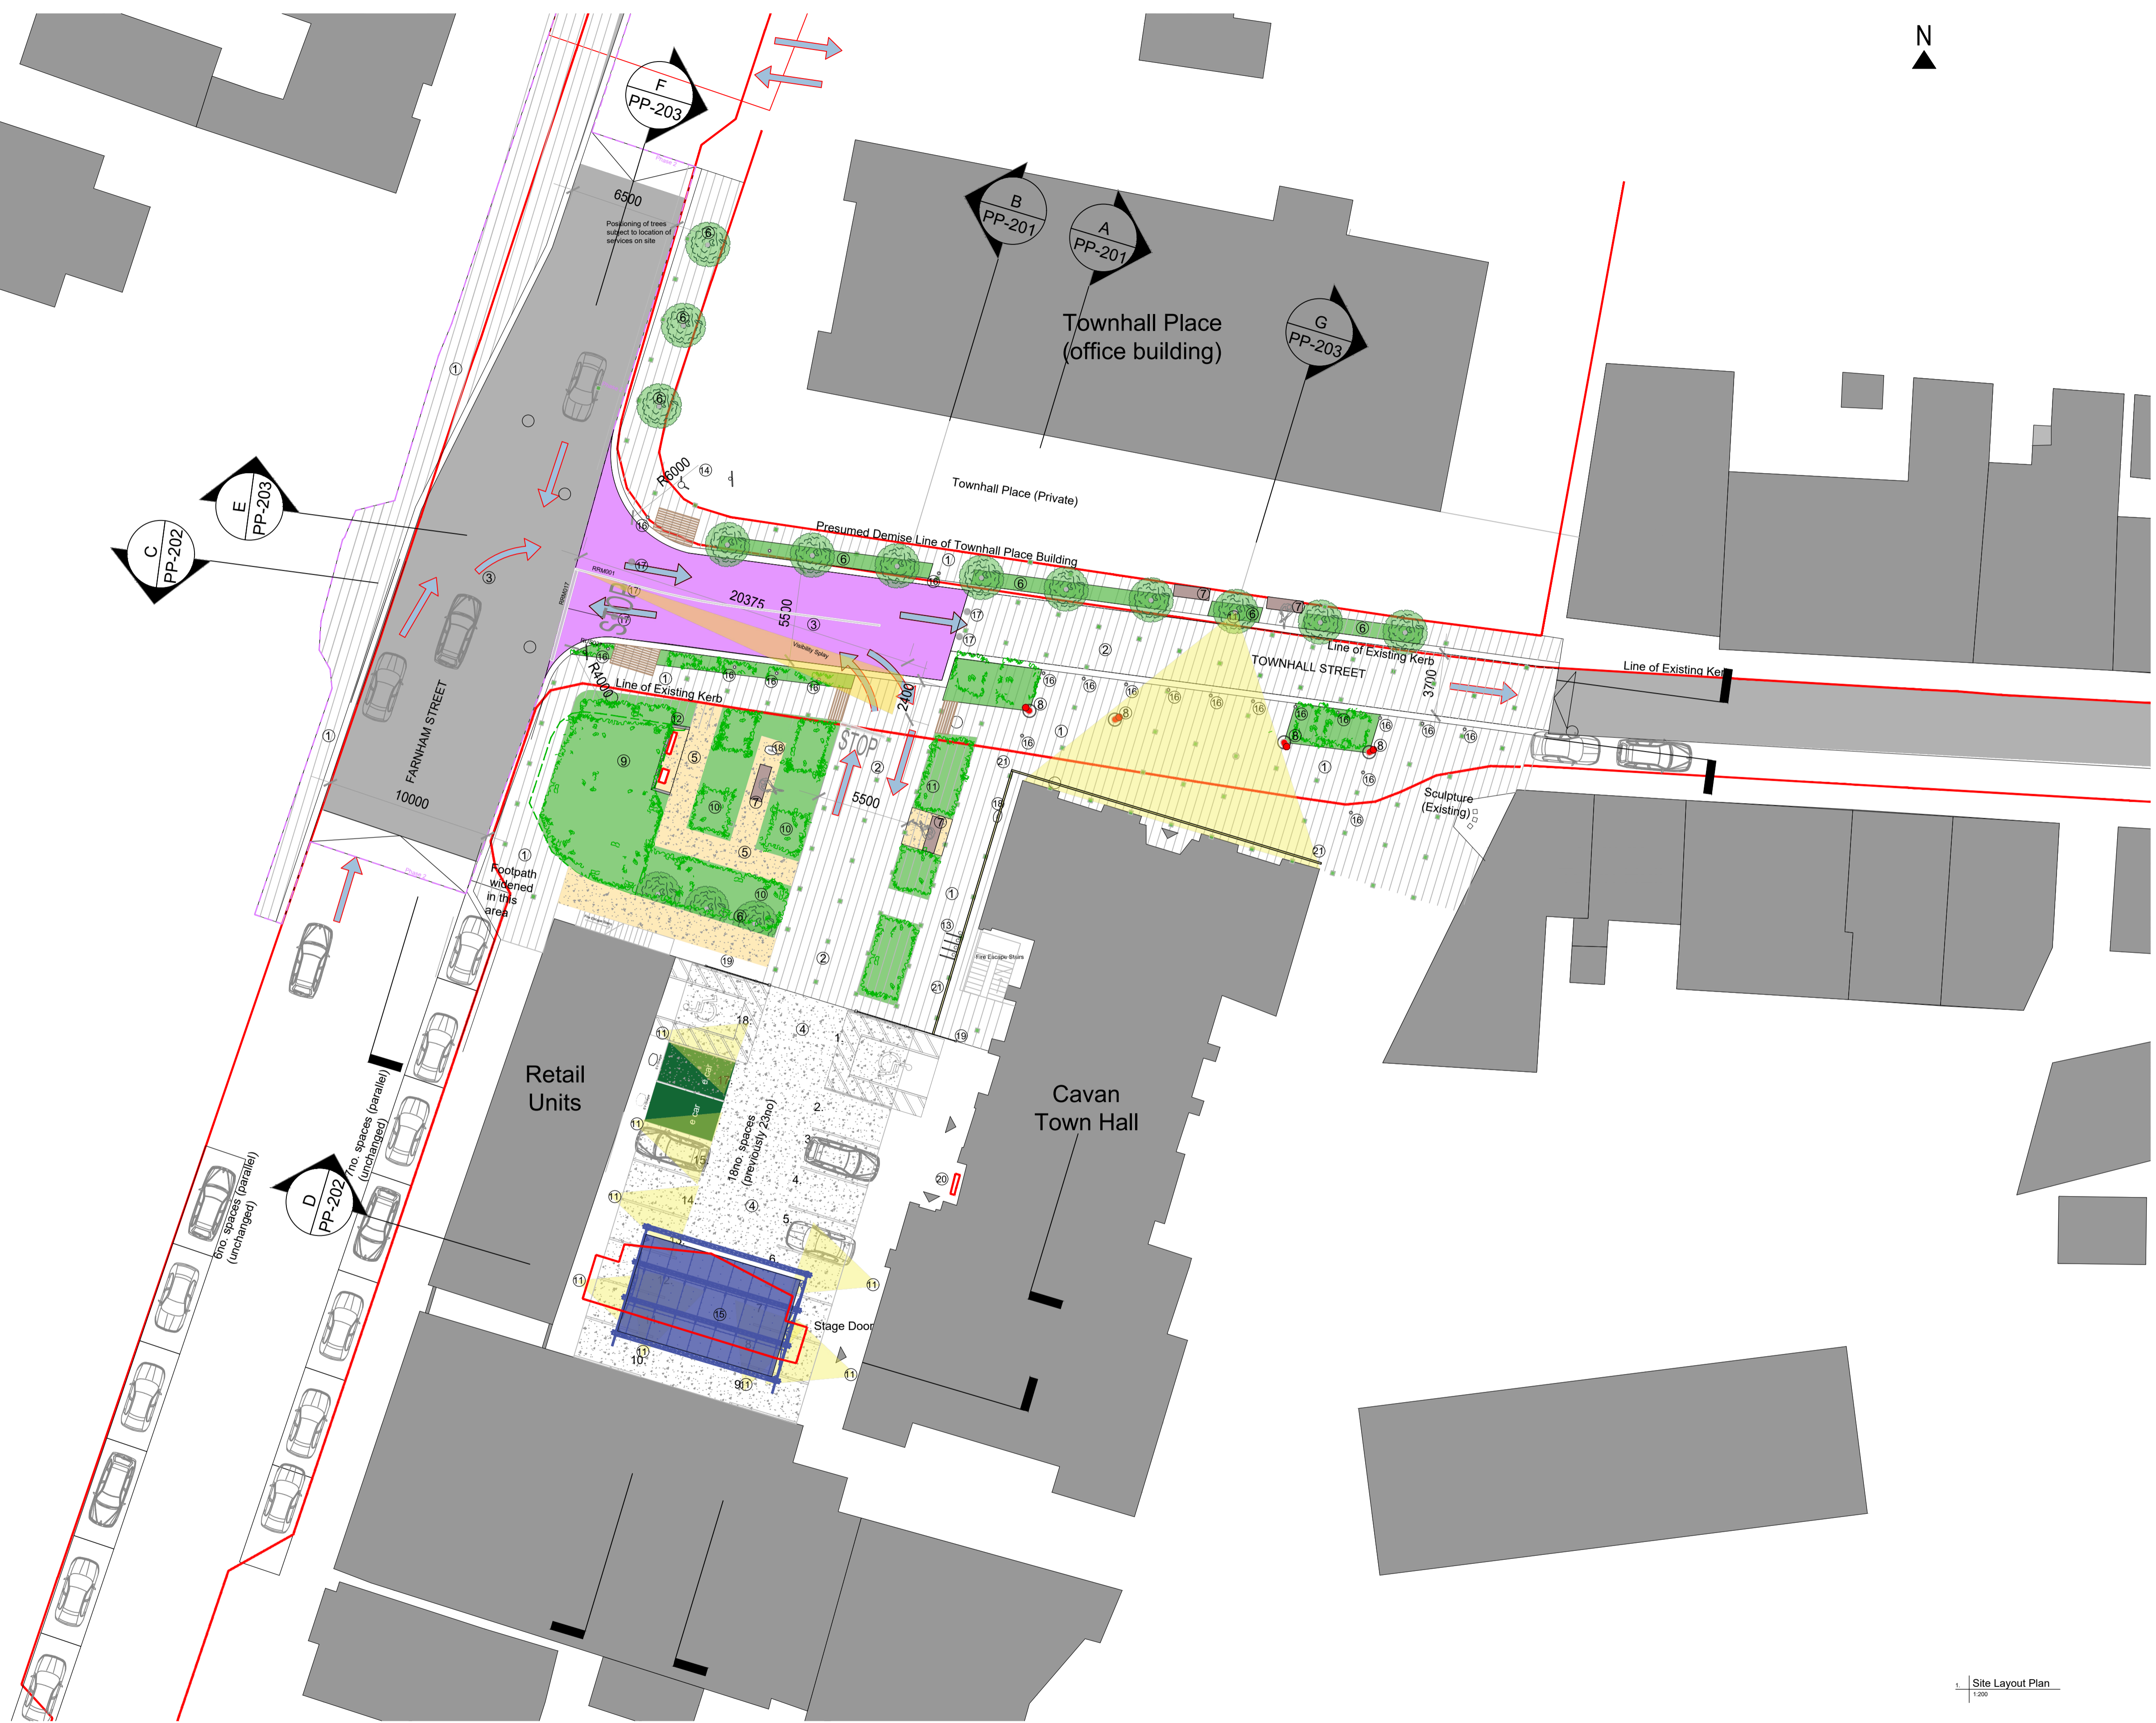

- KEY**
1. Stone Paved Pedestrian Area
 2. Stone Paved Shared Surface Carriageway
 3. Asphalt Shared Surface Carriageway
 4. Gravel Retaining Grid Surface
 5. Ballylusk Gravel Pathway
 6. Treepit
 7. Bench
 8. Decorative Lighting Totems
 9. Existing Rose Garden
 10. New Rose Garden for Cystic Fibrosis
 11. Projector Lighting (or provision for) to be installed
 12. Stone screen to pillar boxes incorporating signage
 13. Bicycle racks
 14. Wayfinding Signage
 15. Public toilets to be demolished. Mobile Stage to be installed temporarily for events. Exposed gable wall to be made good.
 16. Bollards
 17. Removable/Retractable Bollards
 18. Solar Compacting Refuse Bin
 19. Repositioned Existing Railings
 20. Repositioned Pay & Display Machines
 21. Recessed in-ground linear lighting strips to illuminate facade

Site Layout Plan
1:200

VISION

NOTES

notes This drawing is to be read in conjunction with all other relevant Engineering and Architectural drawings and specifications.

copyright This drawing and design is copyright, and may not be reproduced without Cooney Architects permission.

DESIGN TEAM

Engineer:
Engineer:
QS:
Fire Engineer:
DaC Engineer:

PART 8 PLANNING

CooneyArchitects **dhbarchitects**

project title Townhall Street Public Realm, Co. Cavan
client Cavan County Council
drawing no. 2027.PP8.002
drawing title Proposed Site Plan
scale 1:200 @ A1 / 1:400 @ A3
date May 2021

Cooney Architects
The Old Brewery Club
33 The Coombe
Dublin 8
T 01 4533 444
Mayer
Co. Cavan
T 042 9675 046

dhb Architects
St. Catherine's Hall
Waterford City
T 051 858121
T 042 9675 046