


SECOND FLOOR PLAN FFL +70.10

— Boundary of Planning Application

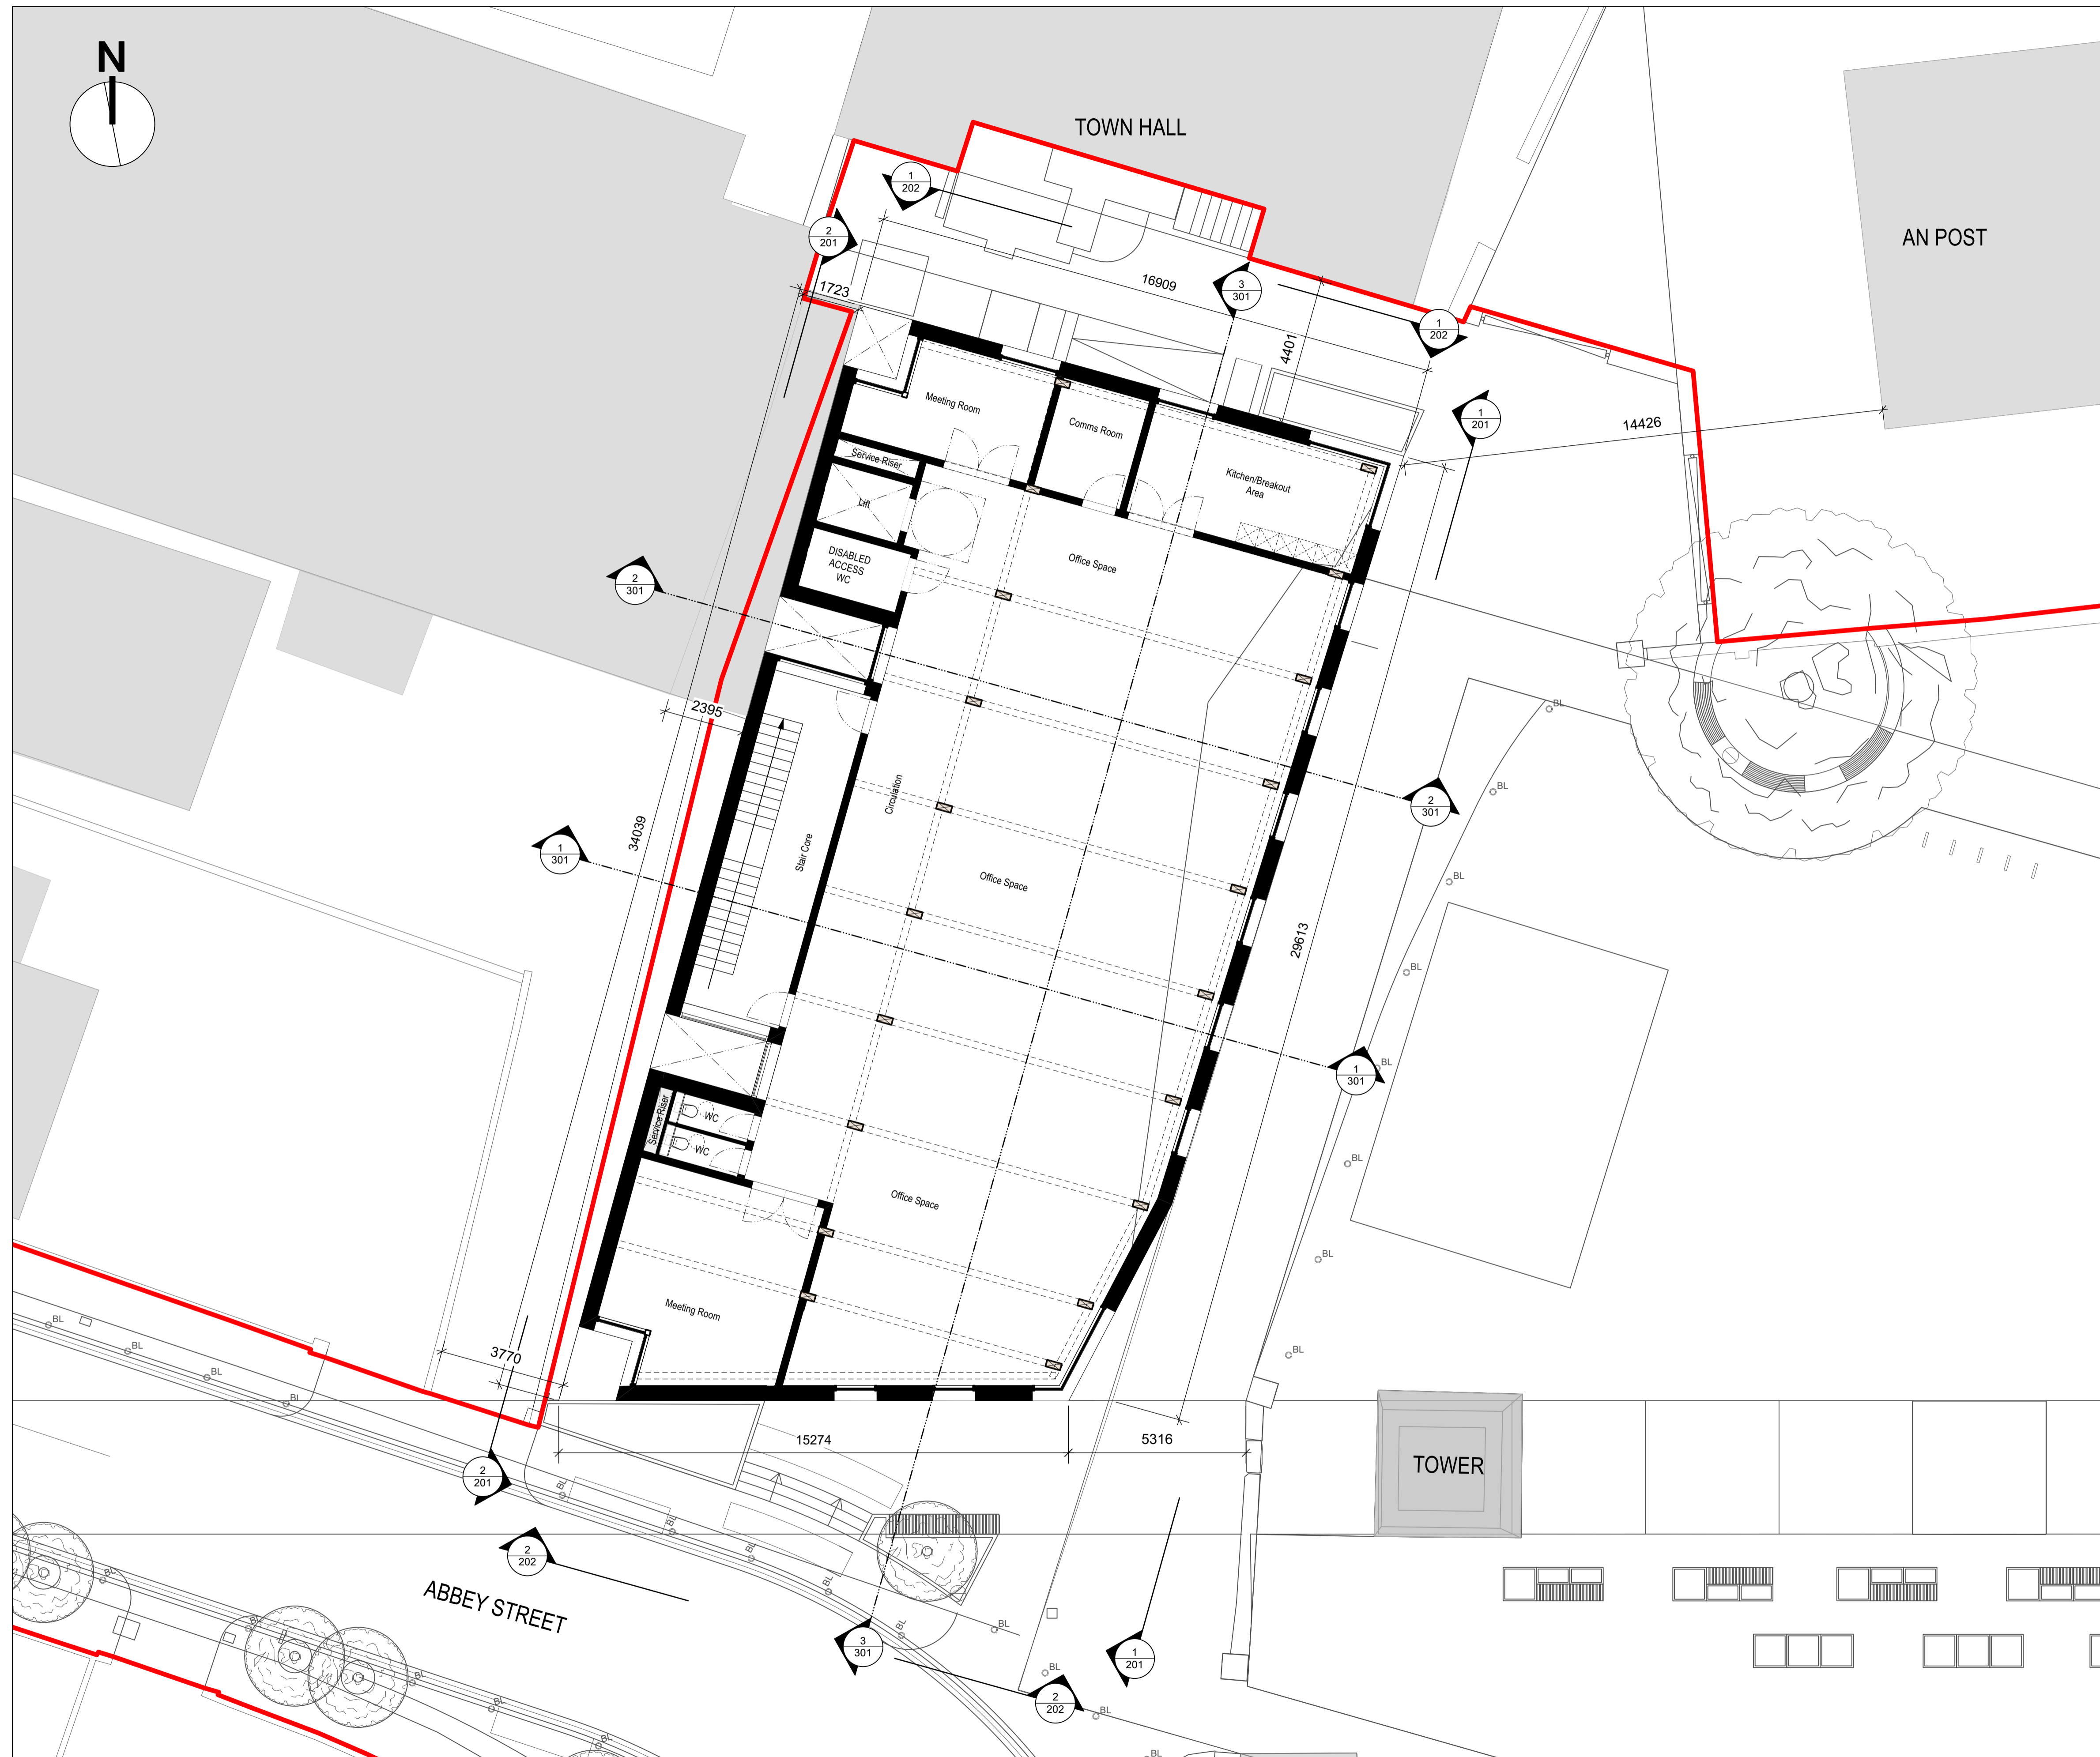

ALL INTERNAL LAYOUTS ARE SUBJECT TO
FUTURE TENANT REQUIREMENTS

REVISION

revision	
revision	
revision	
revision	

NOTES

levels All levels and dimensions to be checked onsite. Any discrepancies to be reported to Cooney Architects. Do not scale off this drawing. Use figured dimensions only.

This drawing is to be read in conjunction with all other relevant Engineering and Architectural drawings and specifications. General structure only. To be cross referenced with all associated Engineers drawings.

copyright This drawing and design is copyright, and may not be reproduced without Cooney Architects permission.

PLANNING

CooneyArchitects **dhbarchitects**

project title Abbeylands, Cavan Town, Co. Cavan
 client Cavan County Council
 drawn by PC/M
 checked by FC/MH

drawing no. 19030 PP.103
 drawing title McIntyres Building - Proposed SF Plan
 scale 1:100 @ A1 / 1:200 @ A3
 date November 2022

rev The Old Brewers Club
 32 The Coombe, Dublin 8
 T 01 4532 444 F 01 4532 445
 St. Catherine's Hall, Catherine Street,
 Waterford City
 T 051 858 121