 

 

 



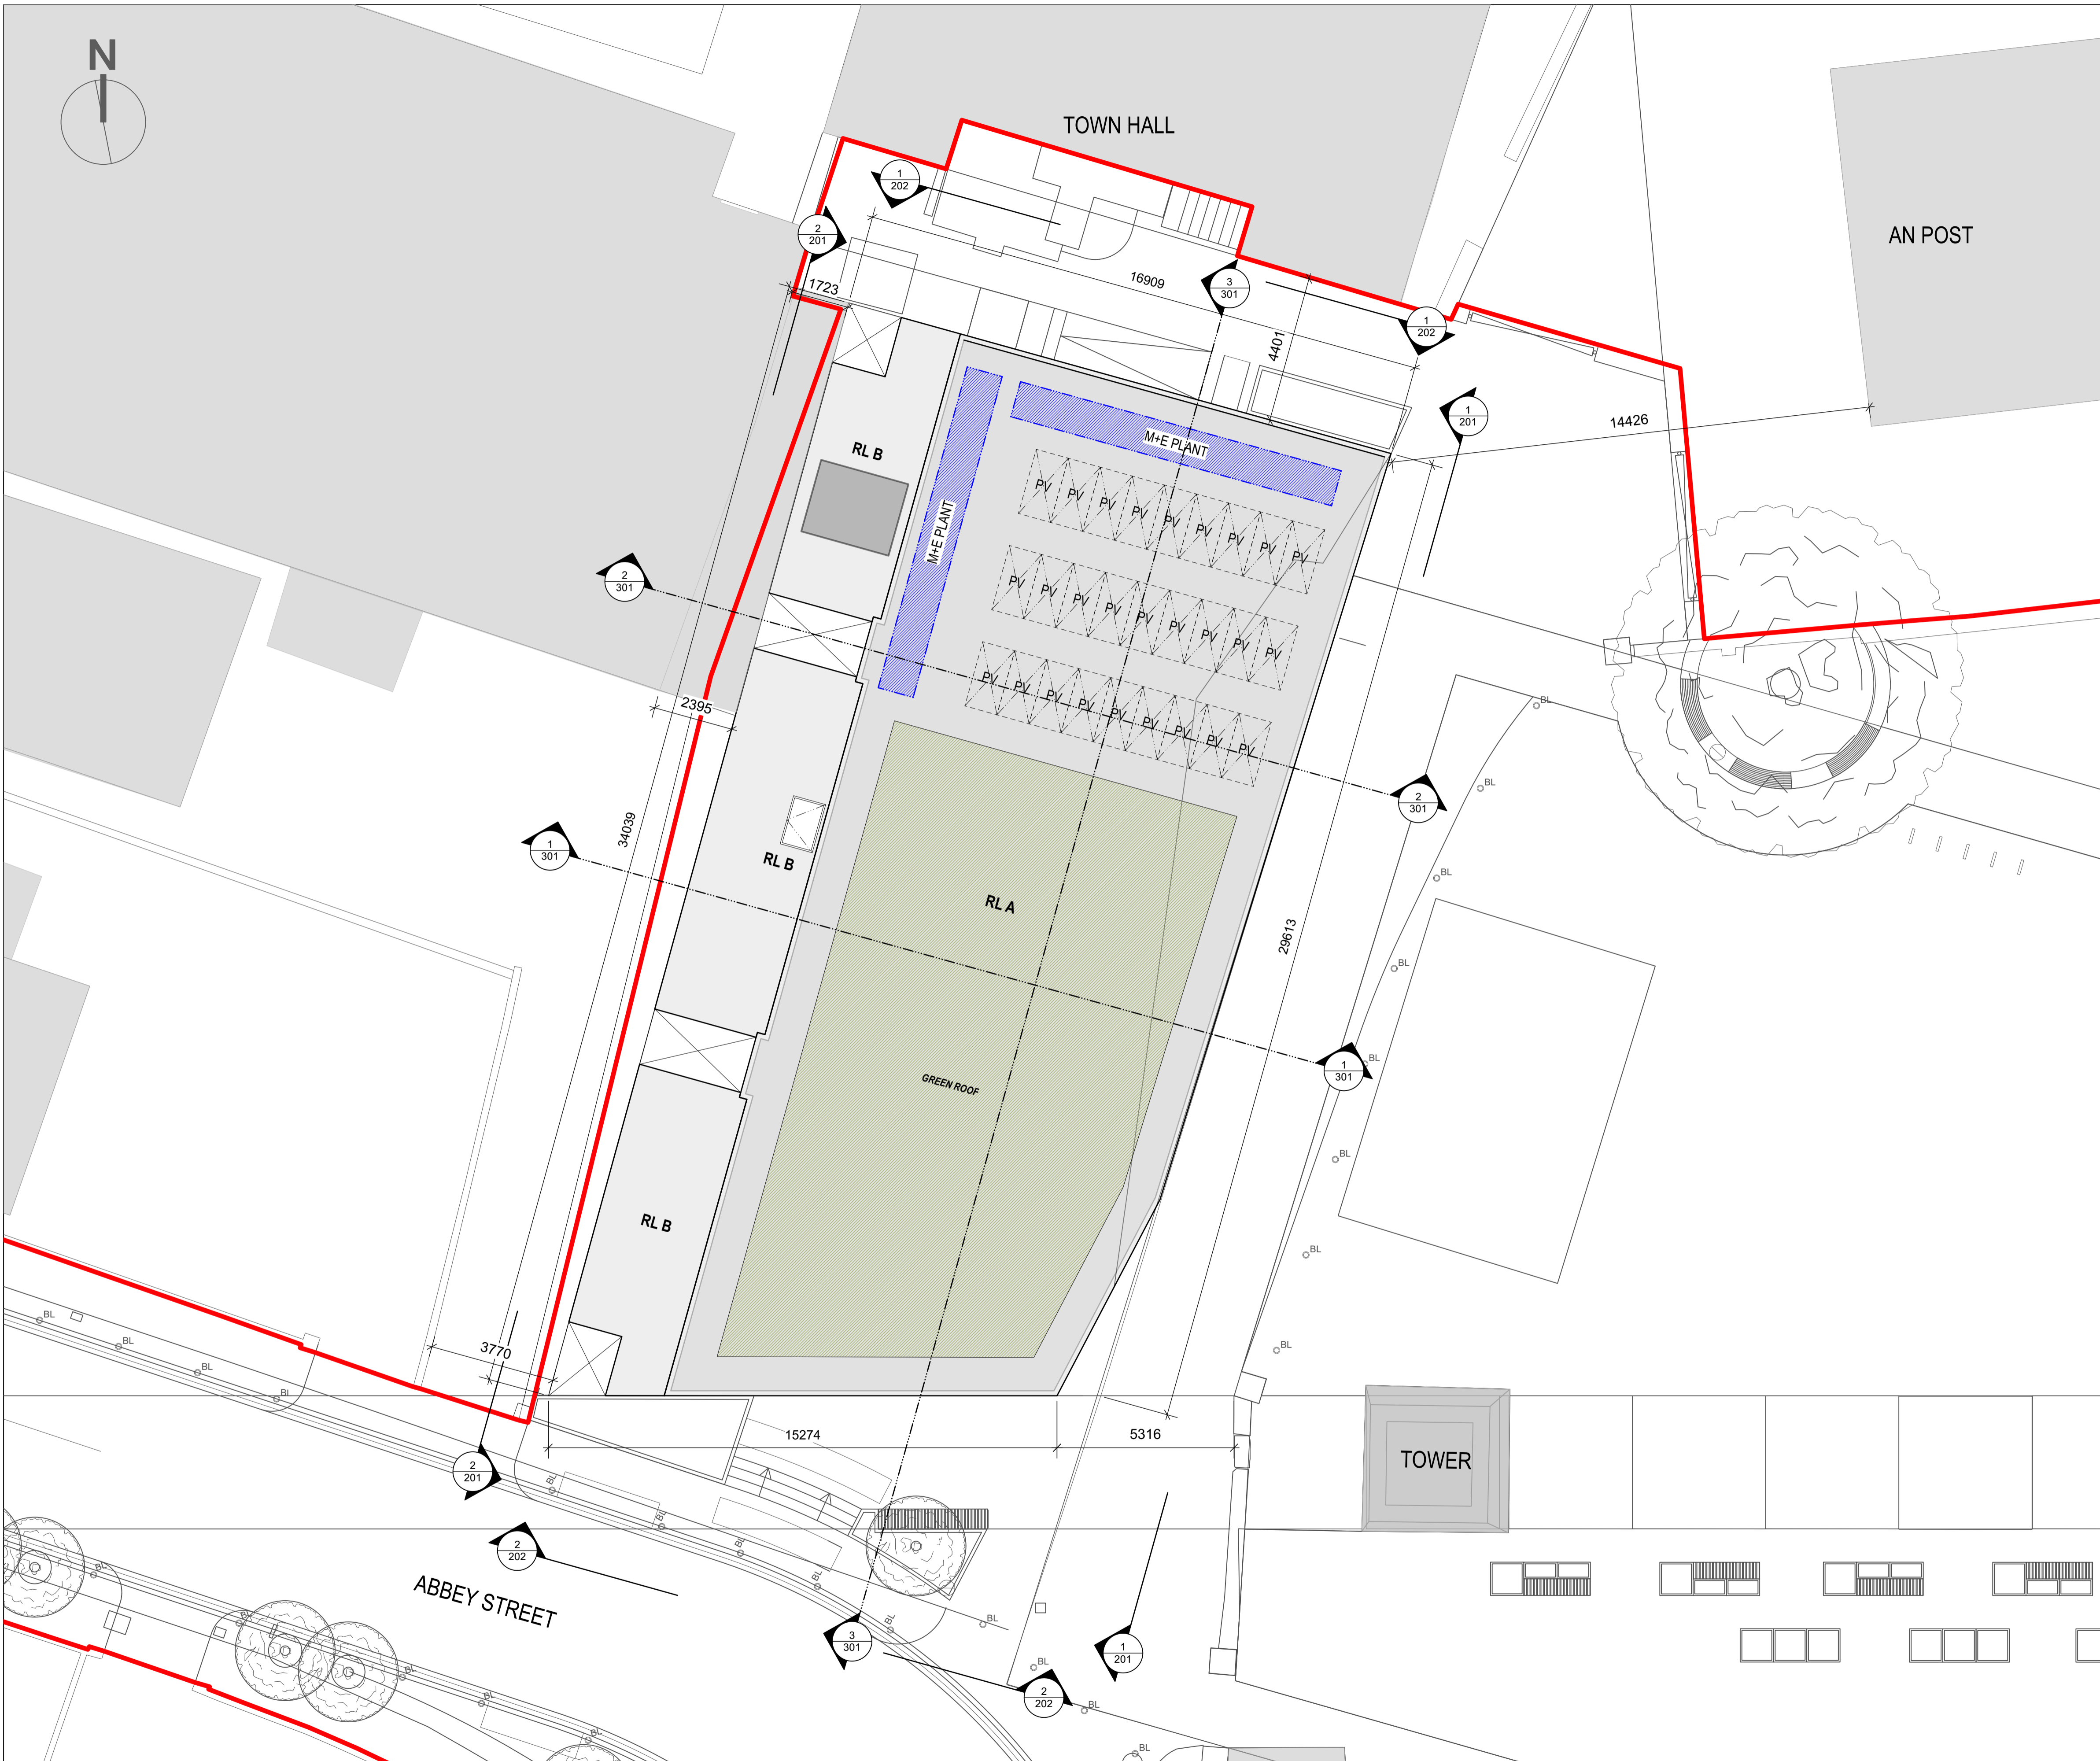
# ROOF PLAN

RL A +73.40

RL B +72.80

## KEY

-  PHOTOVOLTAIC PANELS AND ASSOCIATED PLANT
-  GREEN ROOF AREA
-  ROOF HATCH
-  LIFT RISER
-  M+E PLANT
-  Boundary of Planning Application



ALL INTERNAL LAYOUTS ARE SUBJECT TO FUTURE TENANT REQUIREMENTS

### REVISION

|          |  |
|----------|--|
| revision |  |
| revision |  |
| revision |  |
| revision |  |

### NOTES

levels All levels and dimensions to be checked onsite. Any discrepancies to be reported to Cooney Architects. Do not scale off this drawing. Use figured dimensions only.

This drawing is to be read in conjunction with all other relevant Engineering and Architectural drawings and specifications. General structure only. To be cross referenced with all associated Engineers drawings.

copyright This drawing and design is copyright, and may not be reproduced without Cooney Architects permission.

### PLANNING

CooneyArchitects **dh**architects

project title Abbeylands, Cavan Town, Co. Cavan  
 client Cavan County Council  
 drawn by PC/CM  
 checked by FC/MH

drawing no. 19030 PP.104  
 drawing title McIntyres Building - Proposed Roof Plan  
 scale 1:100 @ A1 / 1:200 @ A3  
 date November 2022

rev The Old Brewers Club  
 32 The Coombe, Dublin 8  
 T 01 4532 444 F 01 4532 445  
 St. Catherine's Hall, Catherine Street,  
 Waterford City  
 T 051 858 121