



SECTION 1 DATUM 60m

1 Former Credit Union Outhouses Section 1  
331 / 1:100

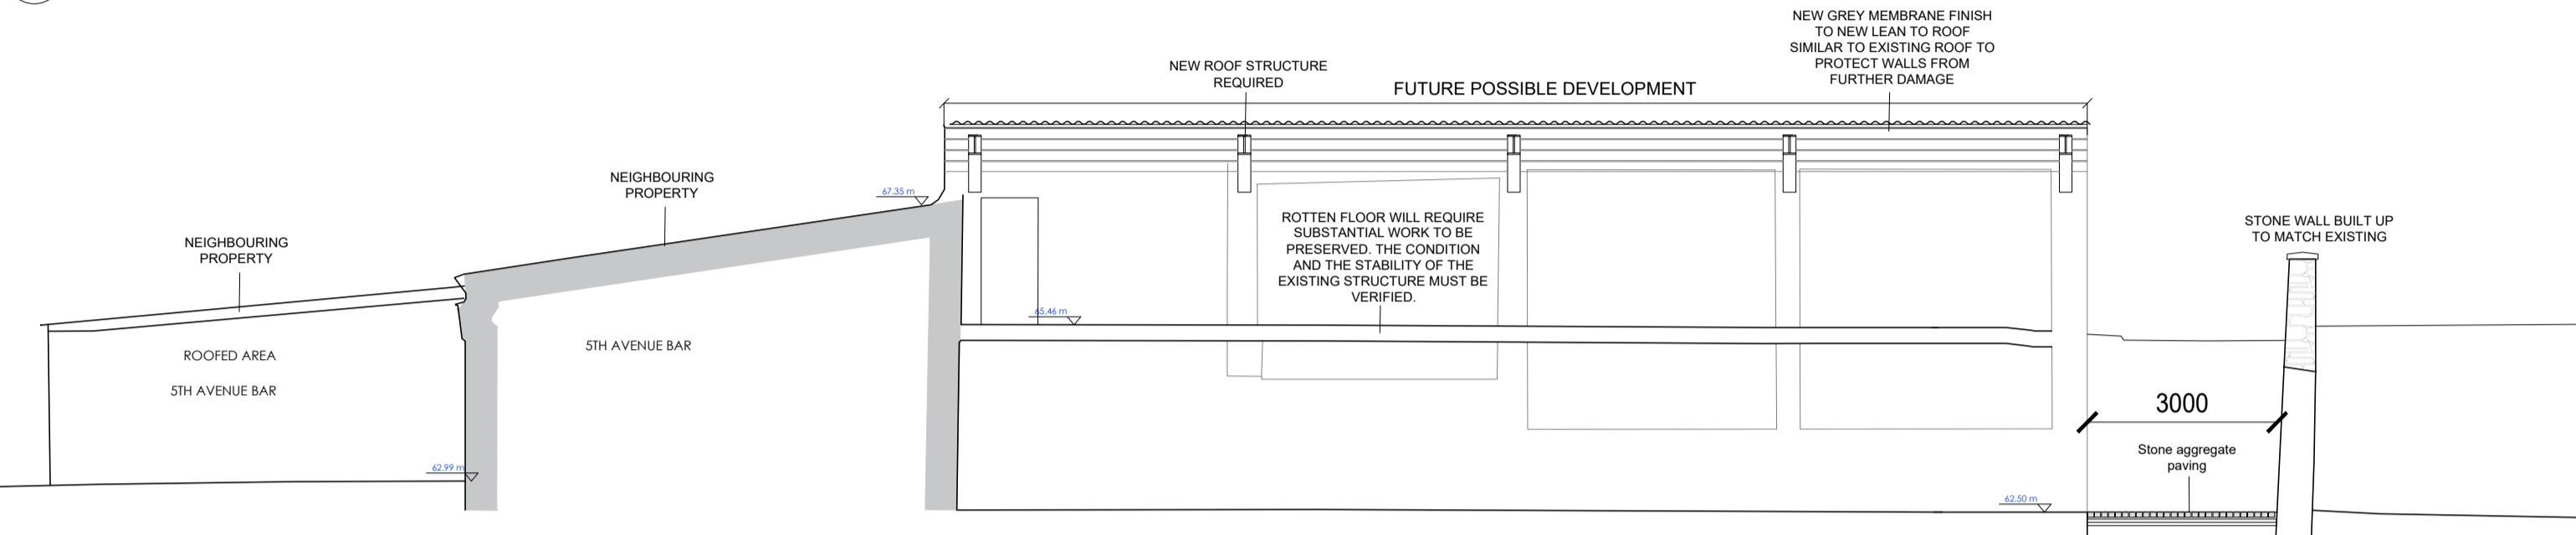


SECTION 3 DATUM 60m

3 Former Credit Union Outhouses Section 3  
331 / 1:100

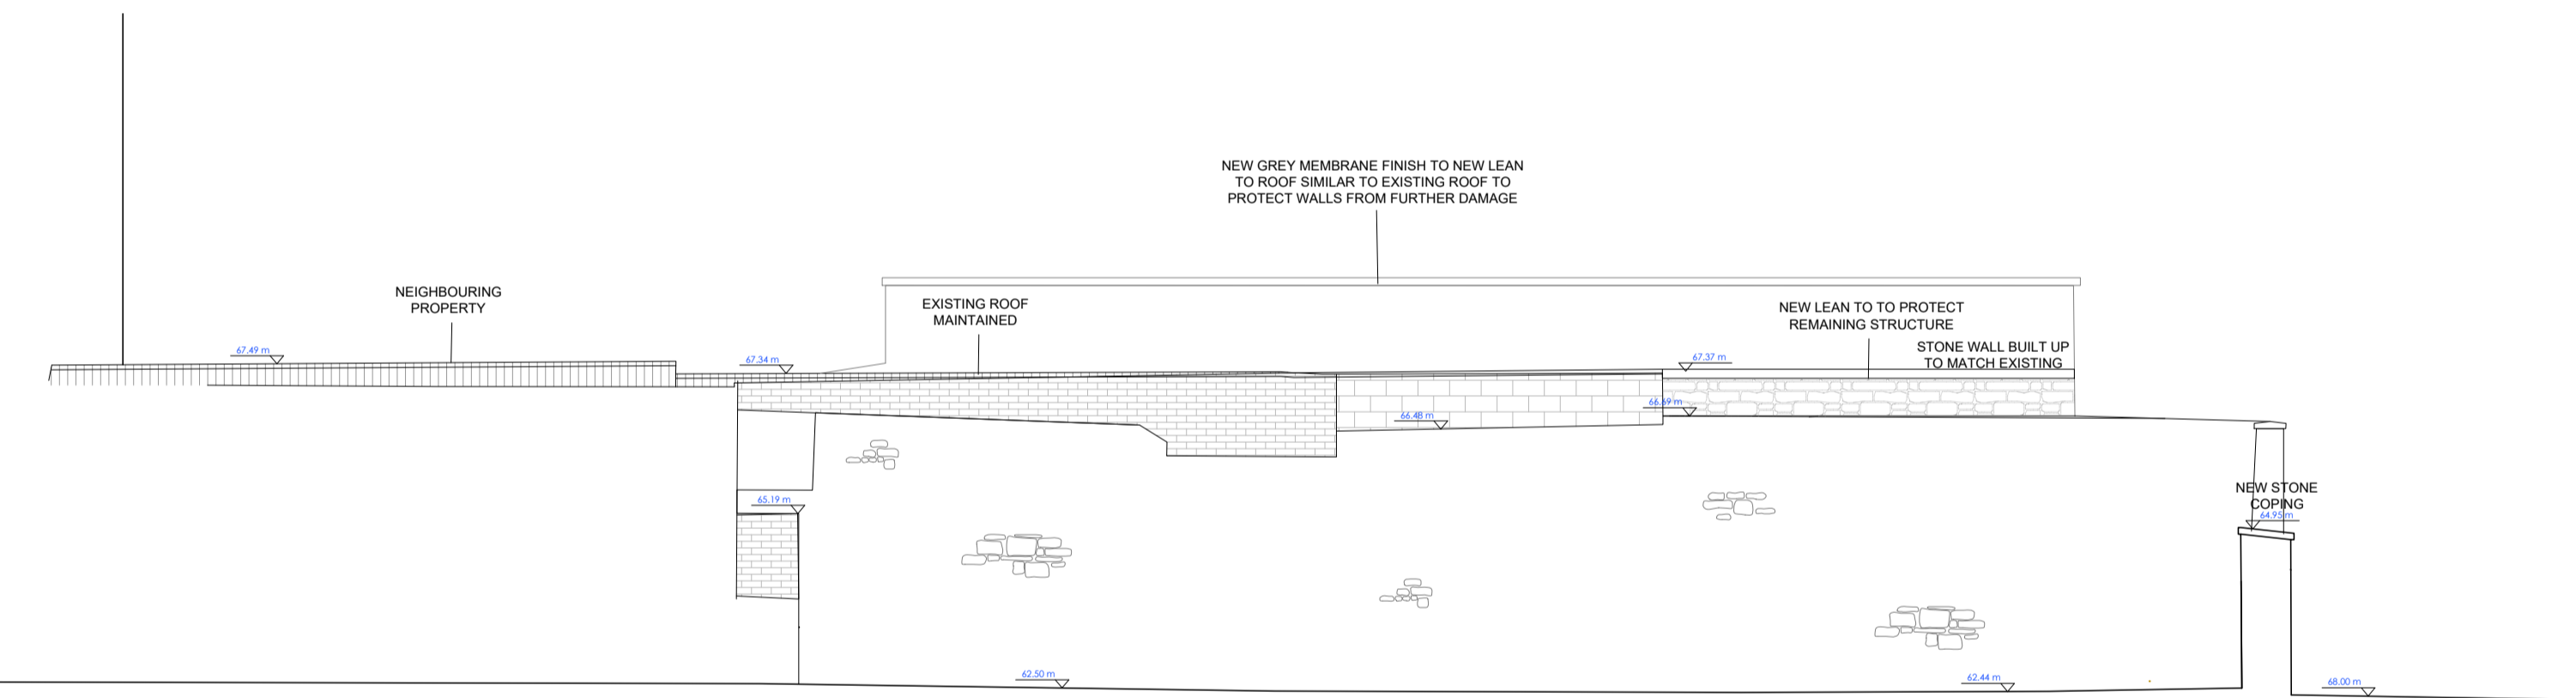

SECTION 2 DATUM 60m

2 Former Credit Union Outhouses Section 2  
331 / 1:100

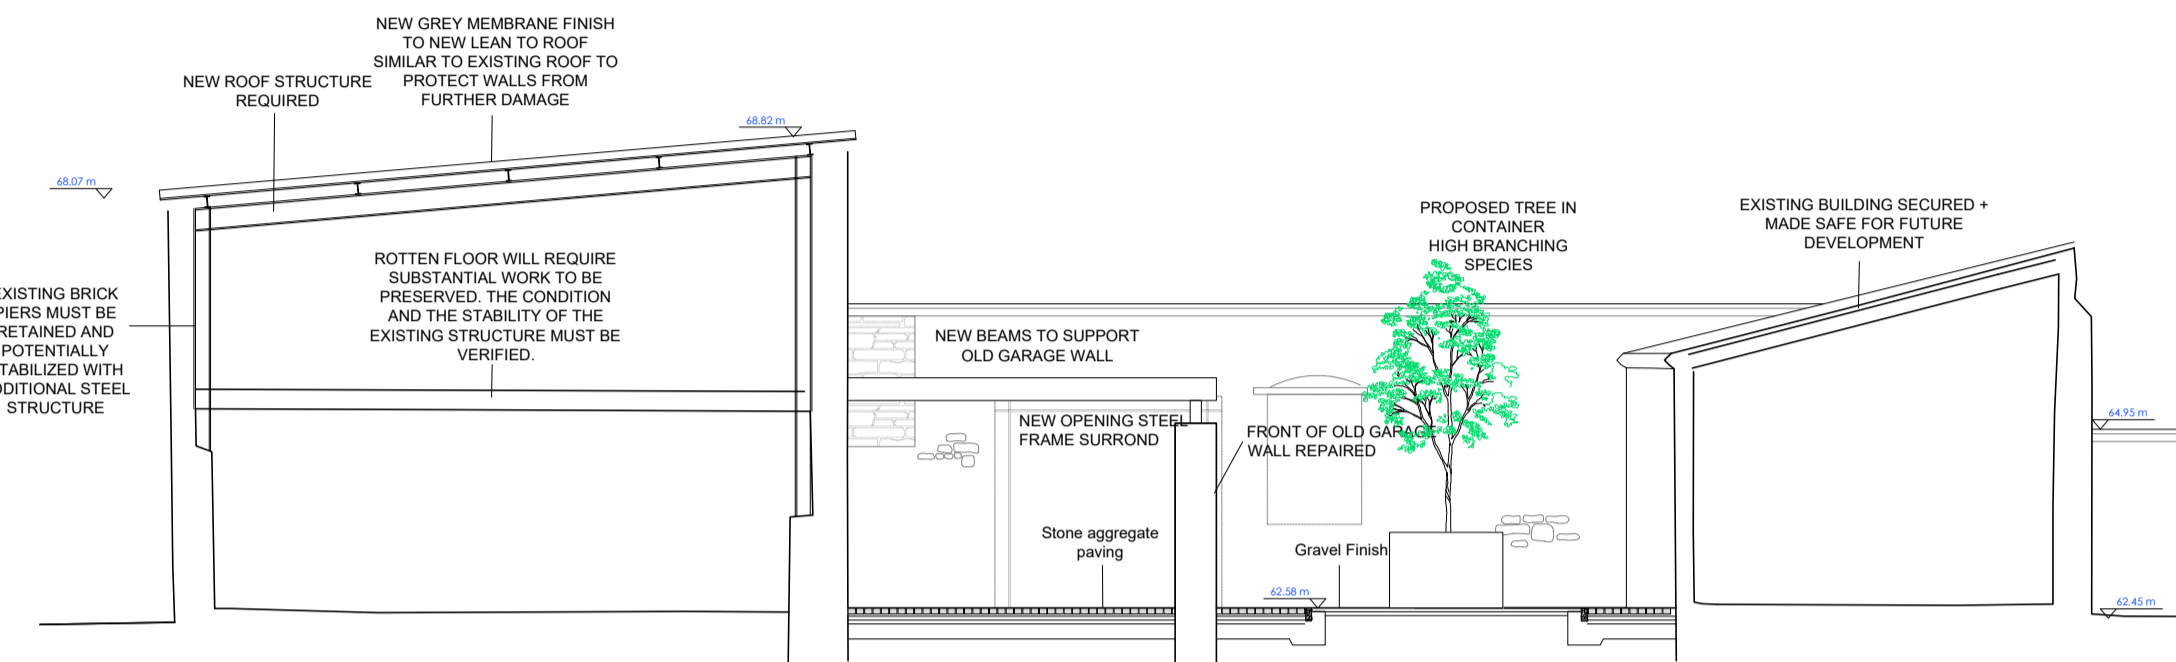


SECTION 4 DATUM 60m

4 Former Credit Union Outhouses Section 4  
331 / 1:100

NORTH ELEVATION DATUM 60m

5 Former Credit Union Outhouses North Elevation  
331 / 1:100

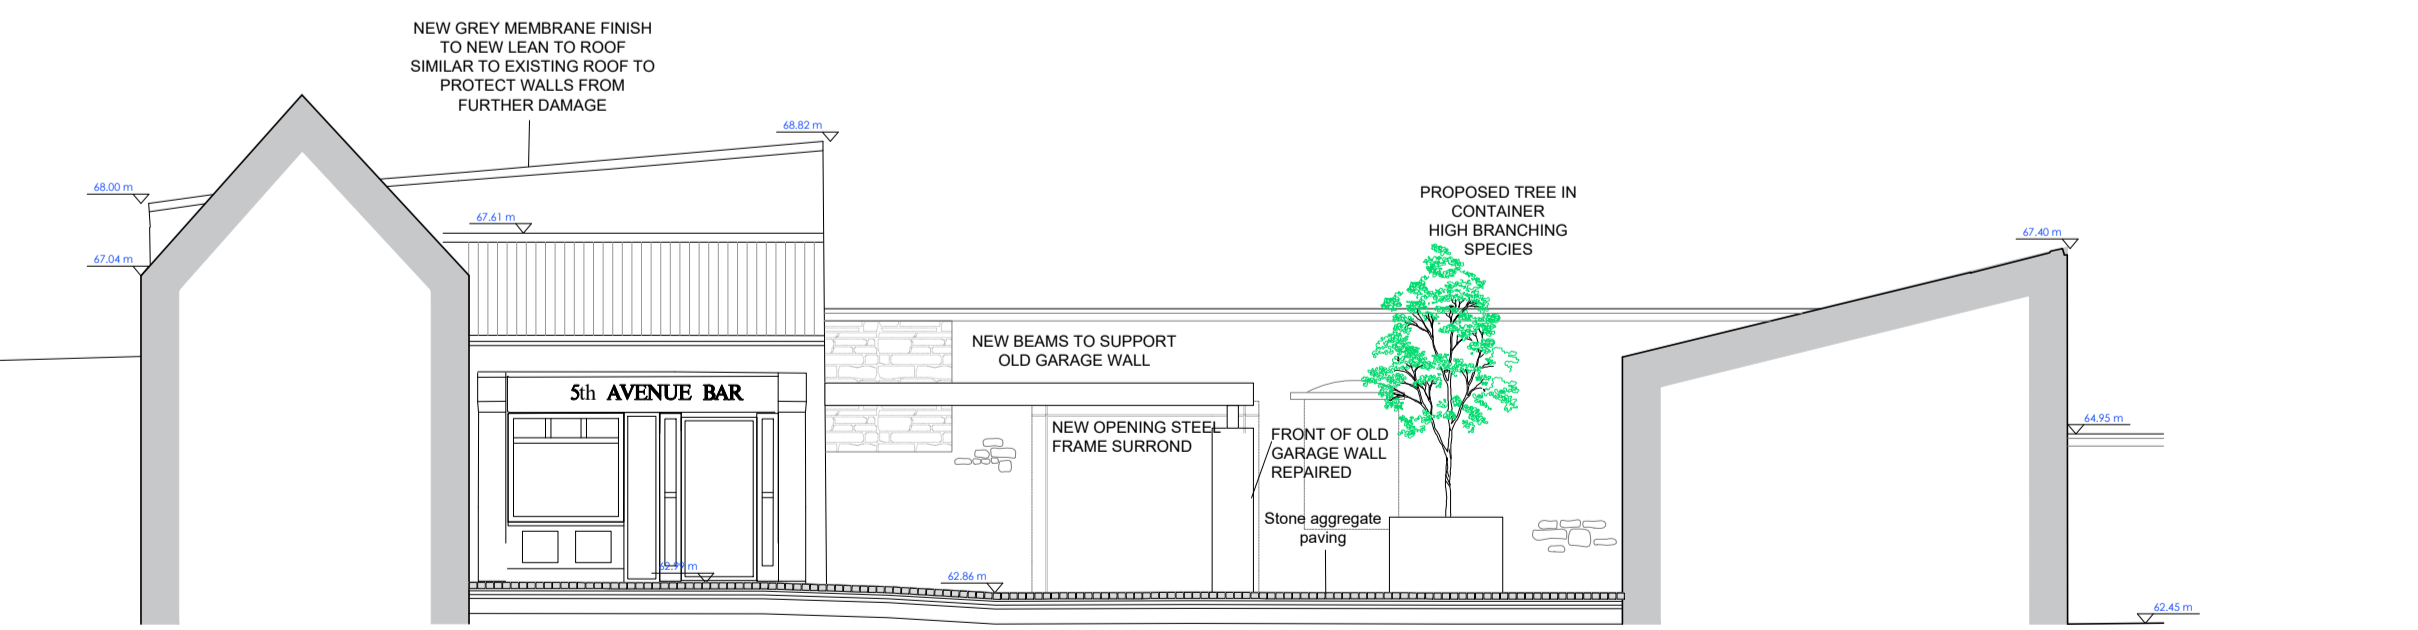


EAST ELEVATION DATUM 60m

7 Former Credit Union Outhouses East Elevation  
331 / 1:100

SOUTH ELEVATION DATUM 60m

6 Former Credit Union Outhouses South Elevation  
331 / 1:100

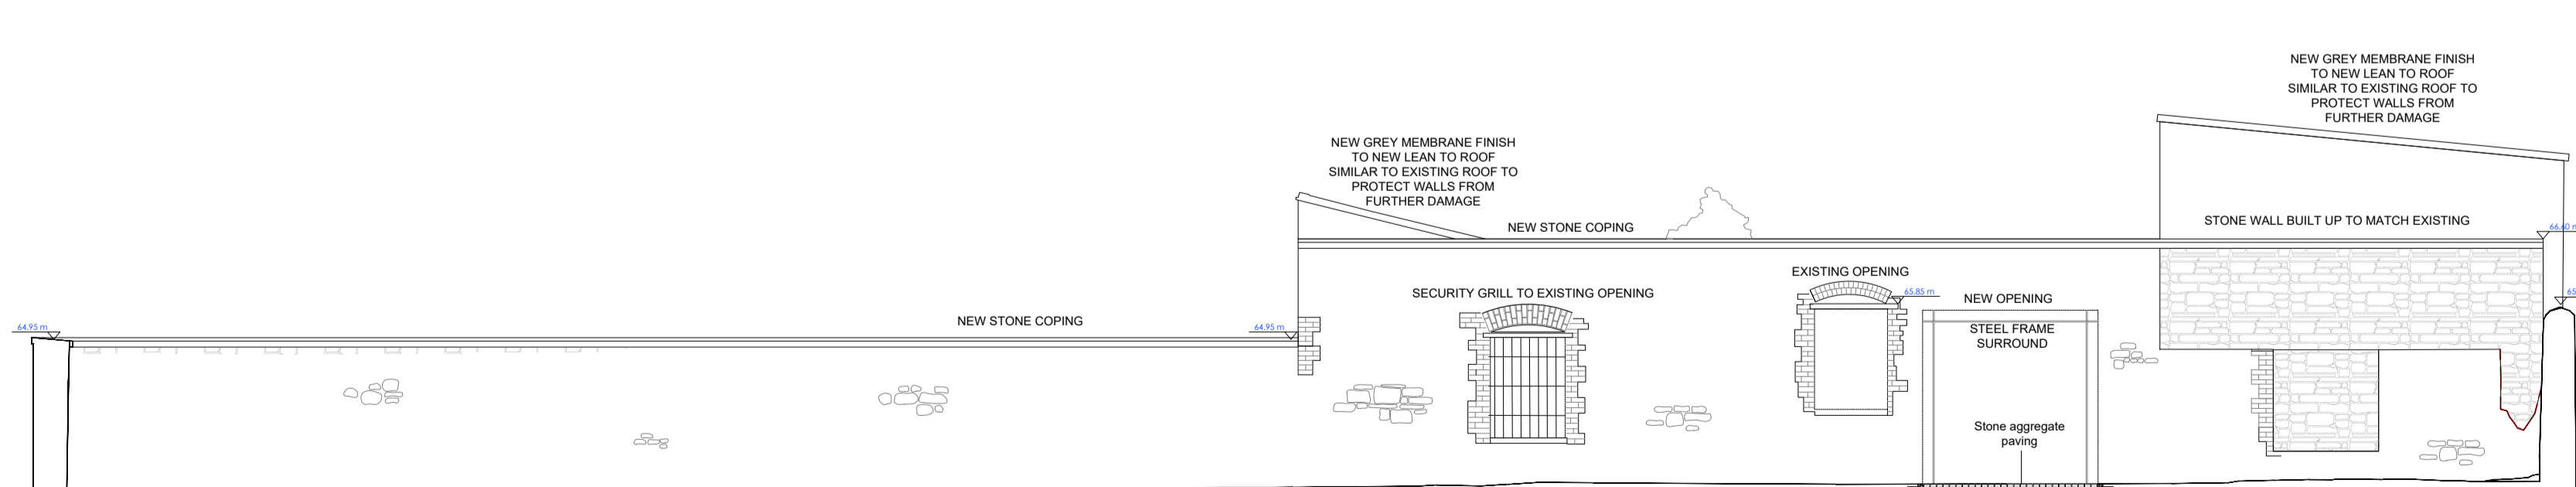

WEST ELEVATION DATUM 60m

8 Former Credit Union Outhouses West Elevation  
331 / 1:100

REVISION	NOTES
revision	levels This drawing is to be read in conjunction with all other relevant Engineering and Architectural drawings and specifications.
revision	General Proposal is subject to change depending of existing structural integrity.
revision	copyright This drawing and design is copyrighted to dhb & CA, and may not be reproduced without dhb & Cooney Architects permission.

PLANNING APPLICATION

**CooneyArchitects** **dhbarchitects**

project site: Abbeylands, Cavan Town, Co. Cavan  
 client: The Old Shrews Club Cavan County Council  
 drawing no: 19030.PP.331  
 drawing title: Former Credit Union Outhouses Proposed Sections / Elevations  
 drawing date: 1/100 @ A1 1/200 @ A3  
 drawing by: DHB  
 drawing size: A1

revision no: 331  
 revision title: Former Credit Union Outhouses Proposed Sections / Elevations  
 revision date: 1/100 @ A1 1/200 @ A3  
 revision by: DHB  
 revision size: A1

Cooney Architects: 32 The Coombe, Dublin 8, T 01 453 444, F 01 453 121  
 dhb Architects: 26 Catherine St, Waterford City, T 051 858121, F 042 9675 046