


SITE LOCATION MAP
SCALE: 1:10560

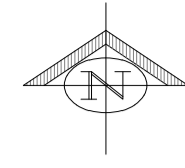


PIC 1; UPSTREAM ELEVATION



PIC 2; DOWNSTREAM ELEVATION



PIC 3; VIEW LOOKING WEST

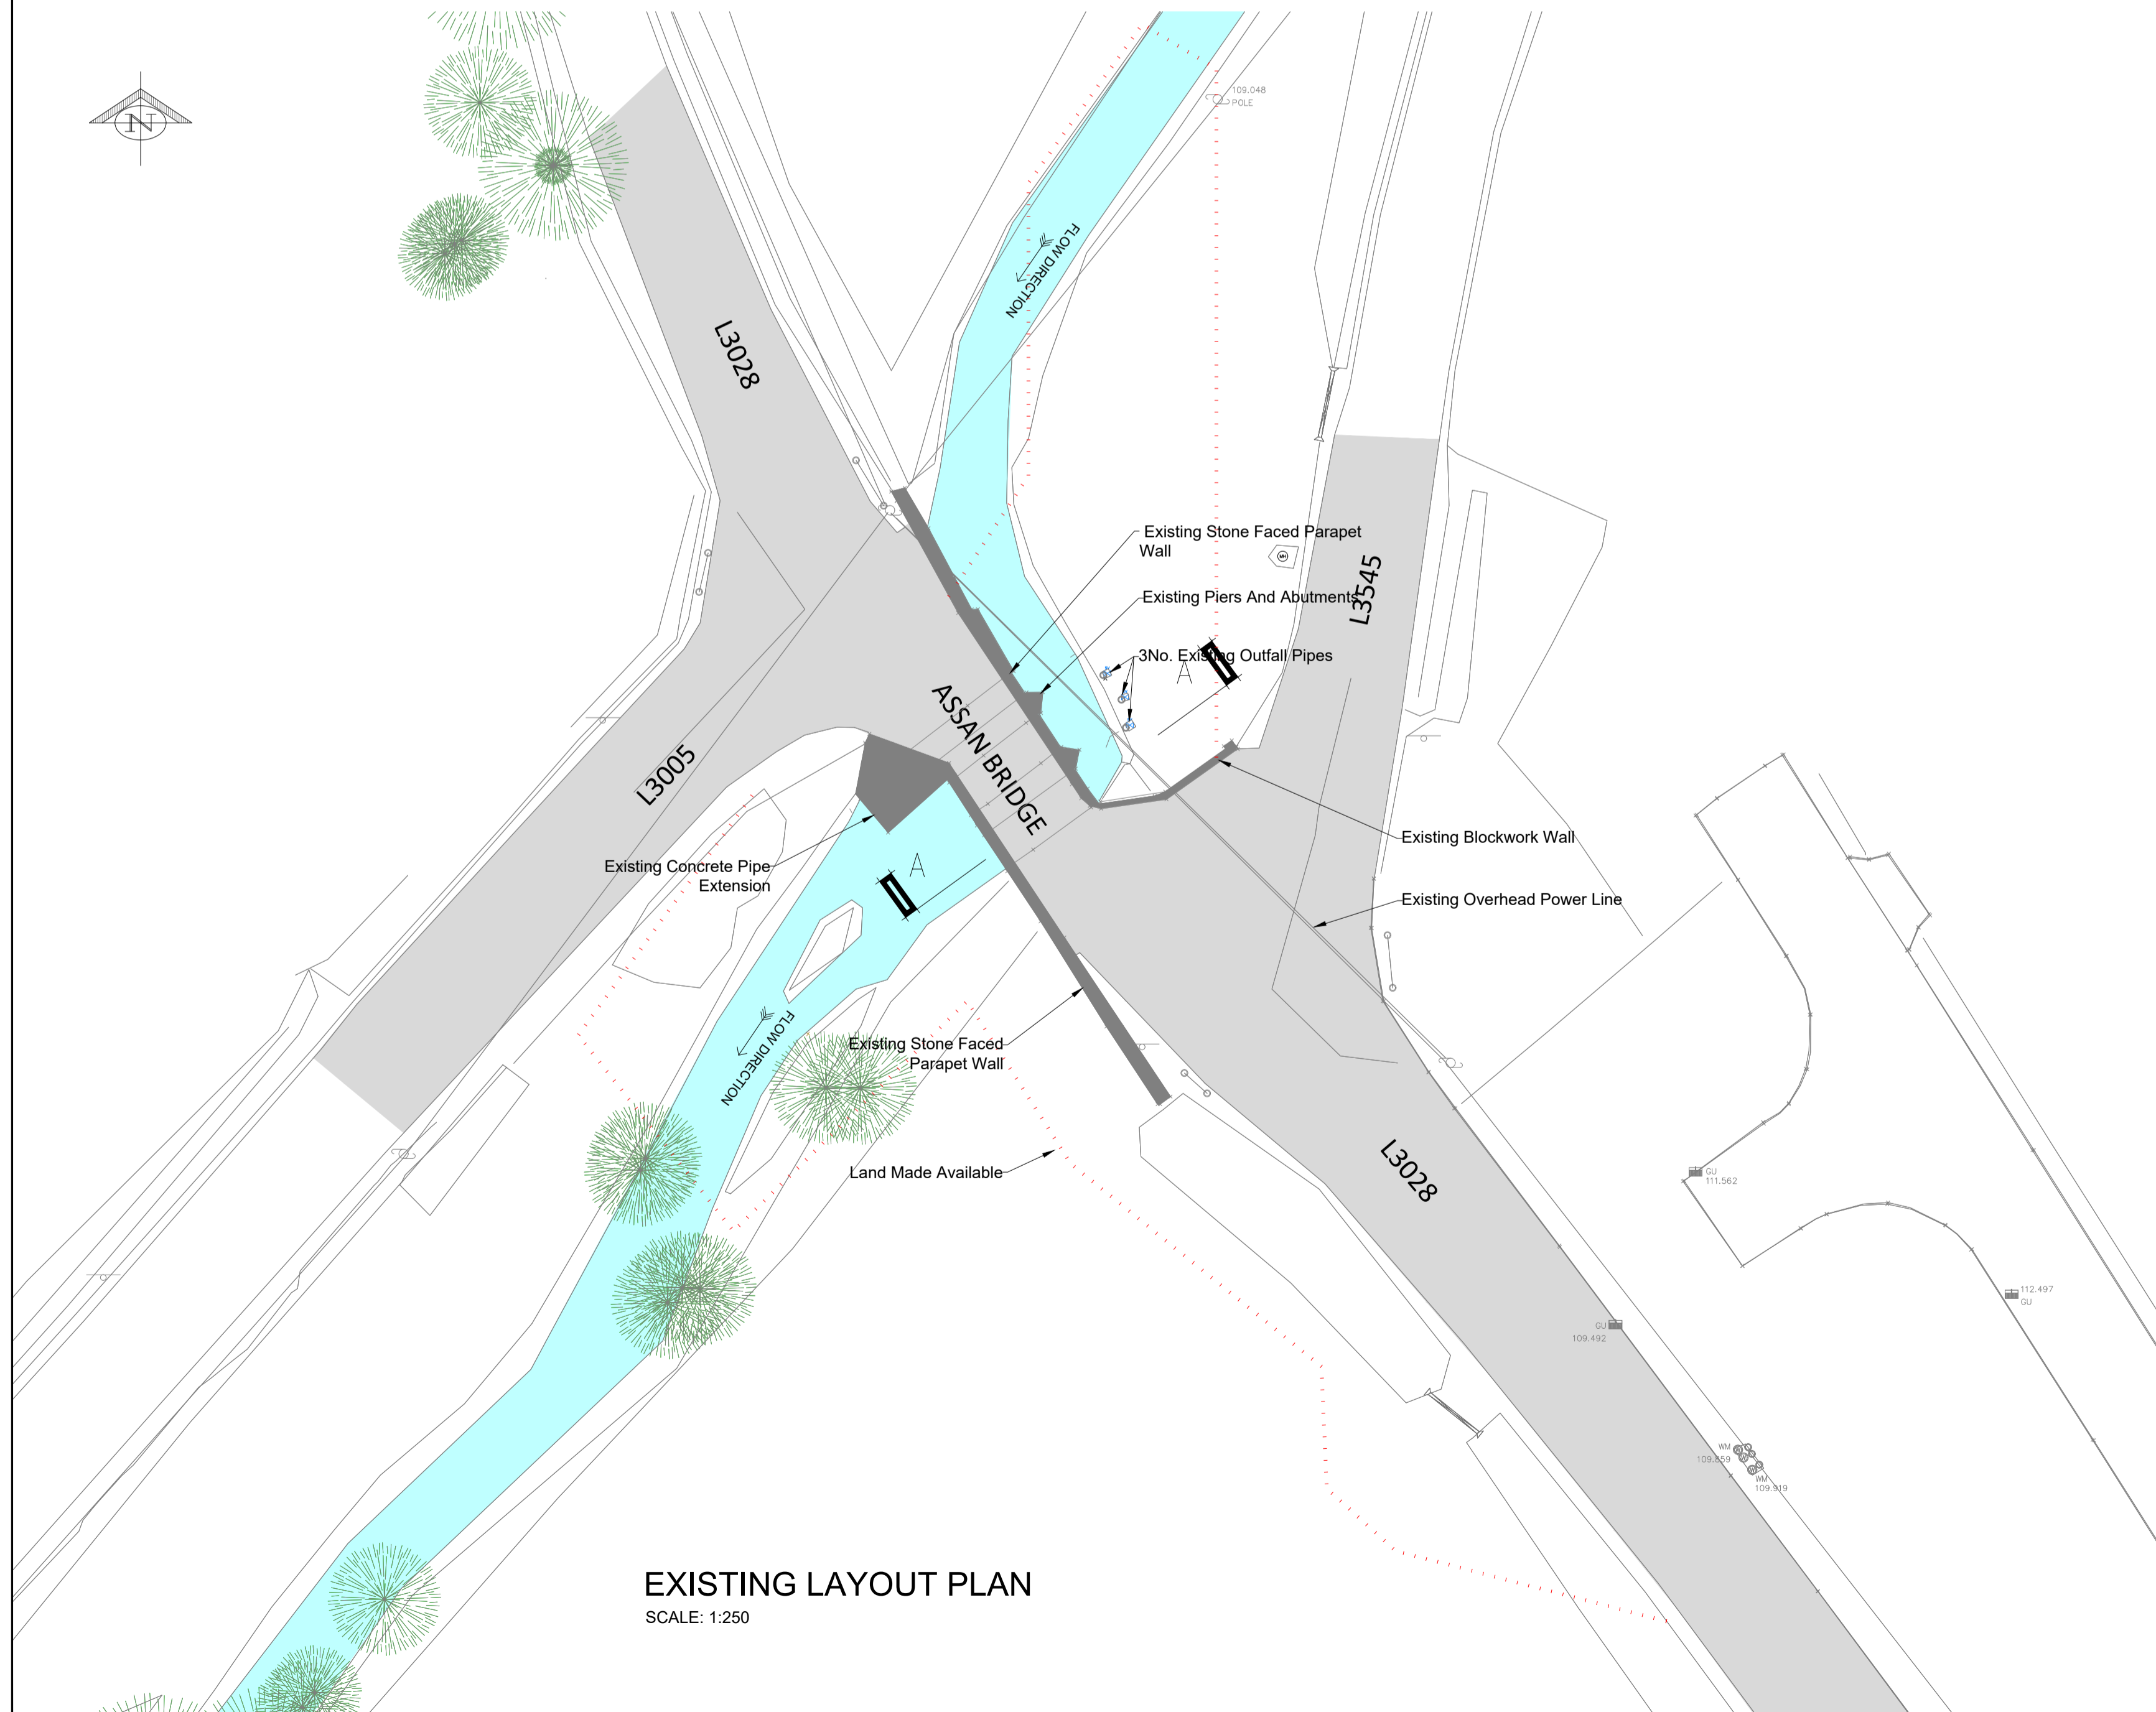

EXISTING LAYOUT PLAN
SCALE: 1:250

- GENERAL NOTES:
- DO NOT SCALE FROM THIS DRAWING.
 - USE FIGURED DIMENSIONS IN ALL CASES.
 - VERIFY DIMENSIONS ON SITE AND REPORT ANY DISCREPANCIES TO THE DESIGNERS IMMEDIATELY.
 - THIS DRAWING TO BE READ IN CONJUNCTION WITH THE DESIGNERS SPECIFICATION.
 - © THIS DRAWING IS COPYRIGHT AND MAY ONLY BE REPRODUCED WITH THE DESIGNERS PERMISSION.

REPRODUCED FROM THE ORDNANCE SURVEY
BY PERMISSION OF THE GOVERNMENT.
LICENCE No. EN 0015721.

DRAWING LIST:

- 22048-MWP-ST-ZZ-DR-C-0101 - EXISTING SITE LOCATION
- 22048-MWP-ZZ-ZZ-DR-C-0100 - PROPOSED SITE PLAN
- 22048-MWP-ZZ-ZZ-DR-C-0200 - PROPOSED SECTIONS
- 22048-MWP-ZZ-ZZ-DR-C-0300 - EXISTING ELEVATIONS
- 22048-MWP-ZZ-ZZ-DR-C-0301 - PROPOSED ELEVATIONS

REV	DATE	DESCRIPTION	JRC	POD
P01	13/12/22	ISSUED FOR PART 8 PLANNING	JRC	POD

PROJECT: ASSAN BRIDGE REHABILITATION

TITLE: SITE LOCATION / LAYOUT PLAN

CLIENT: CAVAN COUNTY COUNCIL



DRAWN:	CHECKED:	APPROVED:
JRC	POD	POD
PROJECT NUMBER:	DATE:	SCALE @ AS:
22048	Sept 2022	As Shown
STATUS DESCRIPTION:	STATUS:	
FOR INFORMATION	S2	

DRAWING NUMBER:	REV:
22048 - MWP -ST -ZZ -DR -C -0101	P01