


- GENERAL NOTES :**
- DO NOT SCALE FROM THIS DRAWING
  - USE FIGURED DIMENSIONS IN ALL CASES
  - VERIFY DIMENSIONS ON SITE AND REPORT ANY DISCREPANCIES TO THE DESIGNERS IMMEDIATELY
  - THIS DRAWING TO BE READ IN CONJUNCTION WITH THE DESIGNERS SPECIFICATION
  - © THIS DRAWING IS COPYRIGHT AND MAY ONLY BE REPRODUCED WITH THE DESIGNERS PERMISSION

- LEGEND:**
- PROPOSED ROAD SURFACE
  - PROPOSED PARAPET WALL
  - PROPOSED NEW RIVER ROUTE (UPSTREAM ONLY)
  - PROPOSED STONE MASONRY WALL
  - PROPOSED EARTHEN BUND
  - PROPOSED ROCK ARMOUR

- DRAWING LIST:**
- 22048-MWP-ST-ZZ-DR-C-0101 - EXISTING SITE LOCATION
  - 22048-MWP-ZZ-ZZ-DR-C-0100 - PROPOSED SITE PLAN
  - 22048-MWP-ZZ-ZZ-DR-C-0200 - PROPOSED SECTIONS
  - 22048-MWP-ZZ-ZZ-DR-C-0300 - EXISTING ELEVATIONS
  - 22048-MWP-ZZ-ZZ-DR-C-0301 - PROPOSED ELEVATIONS

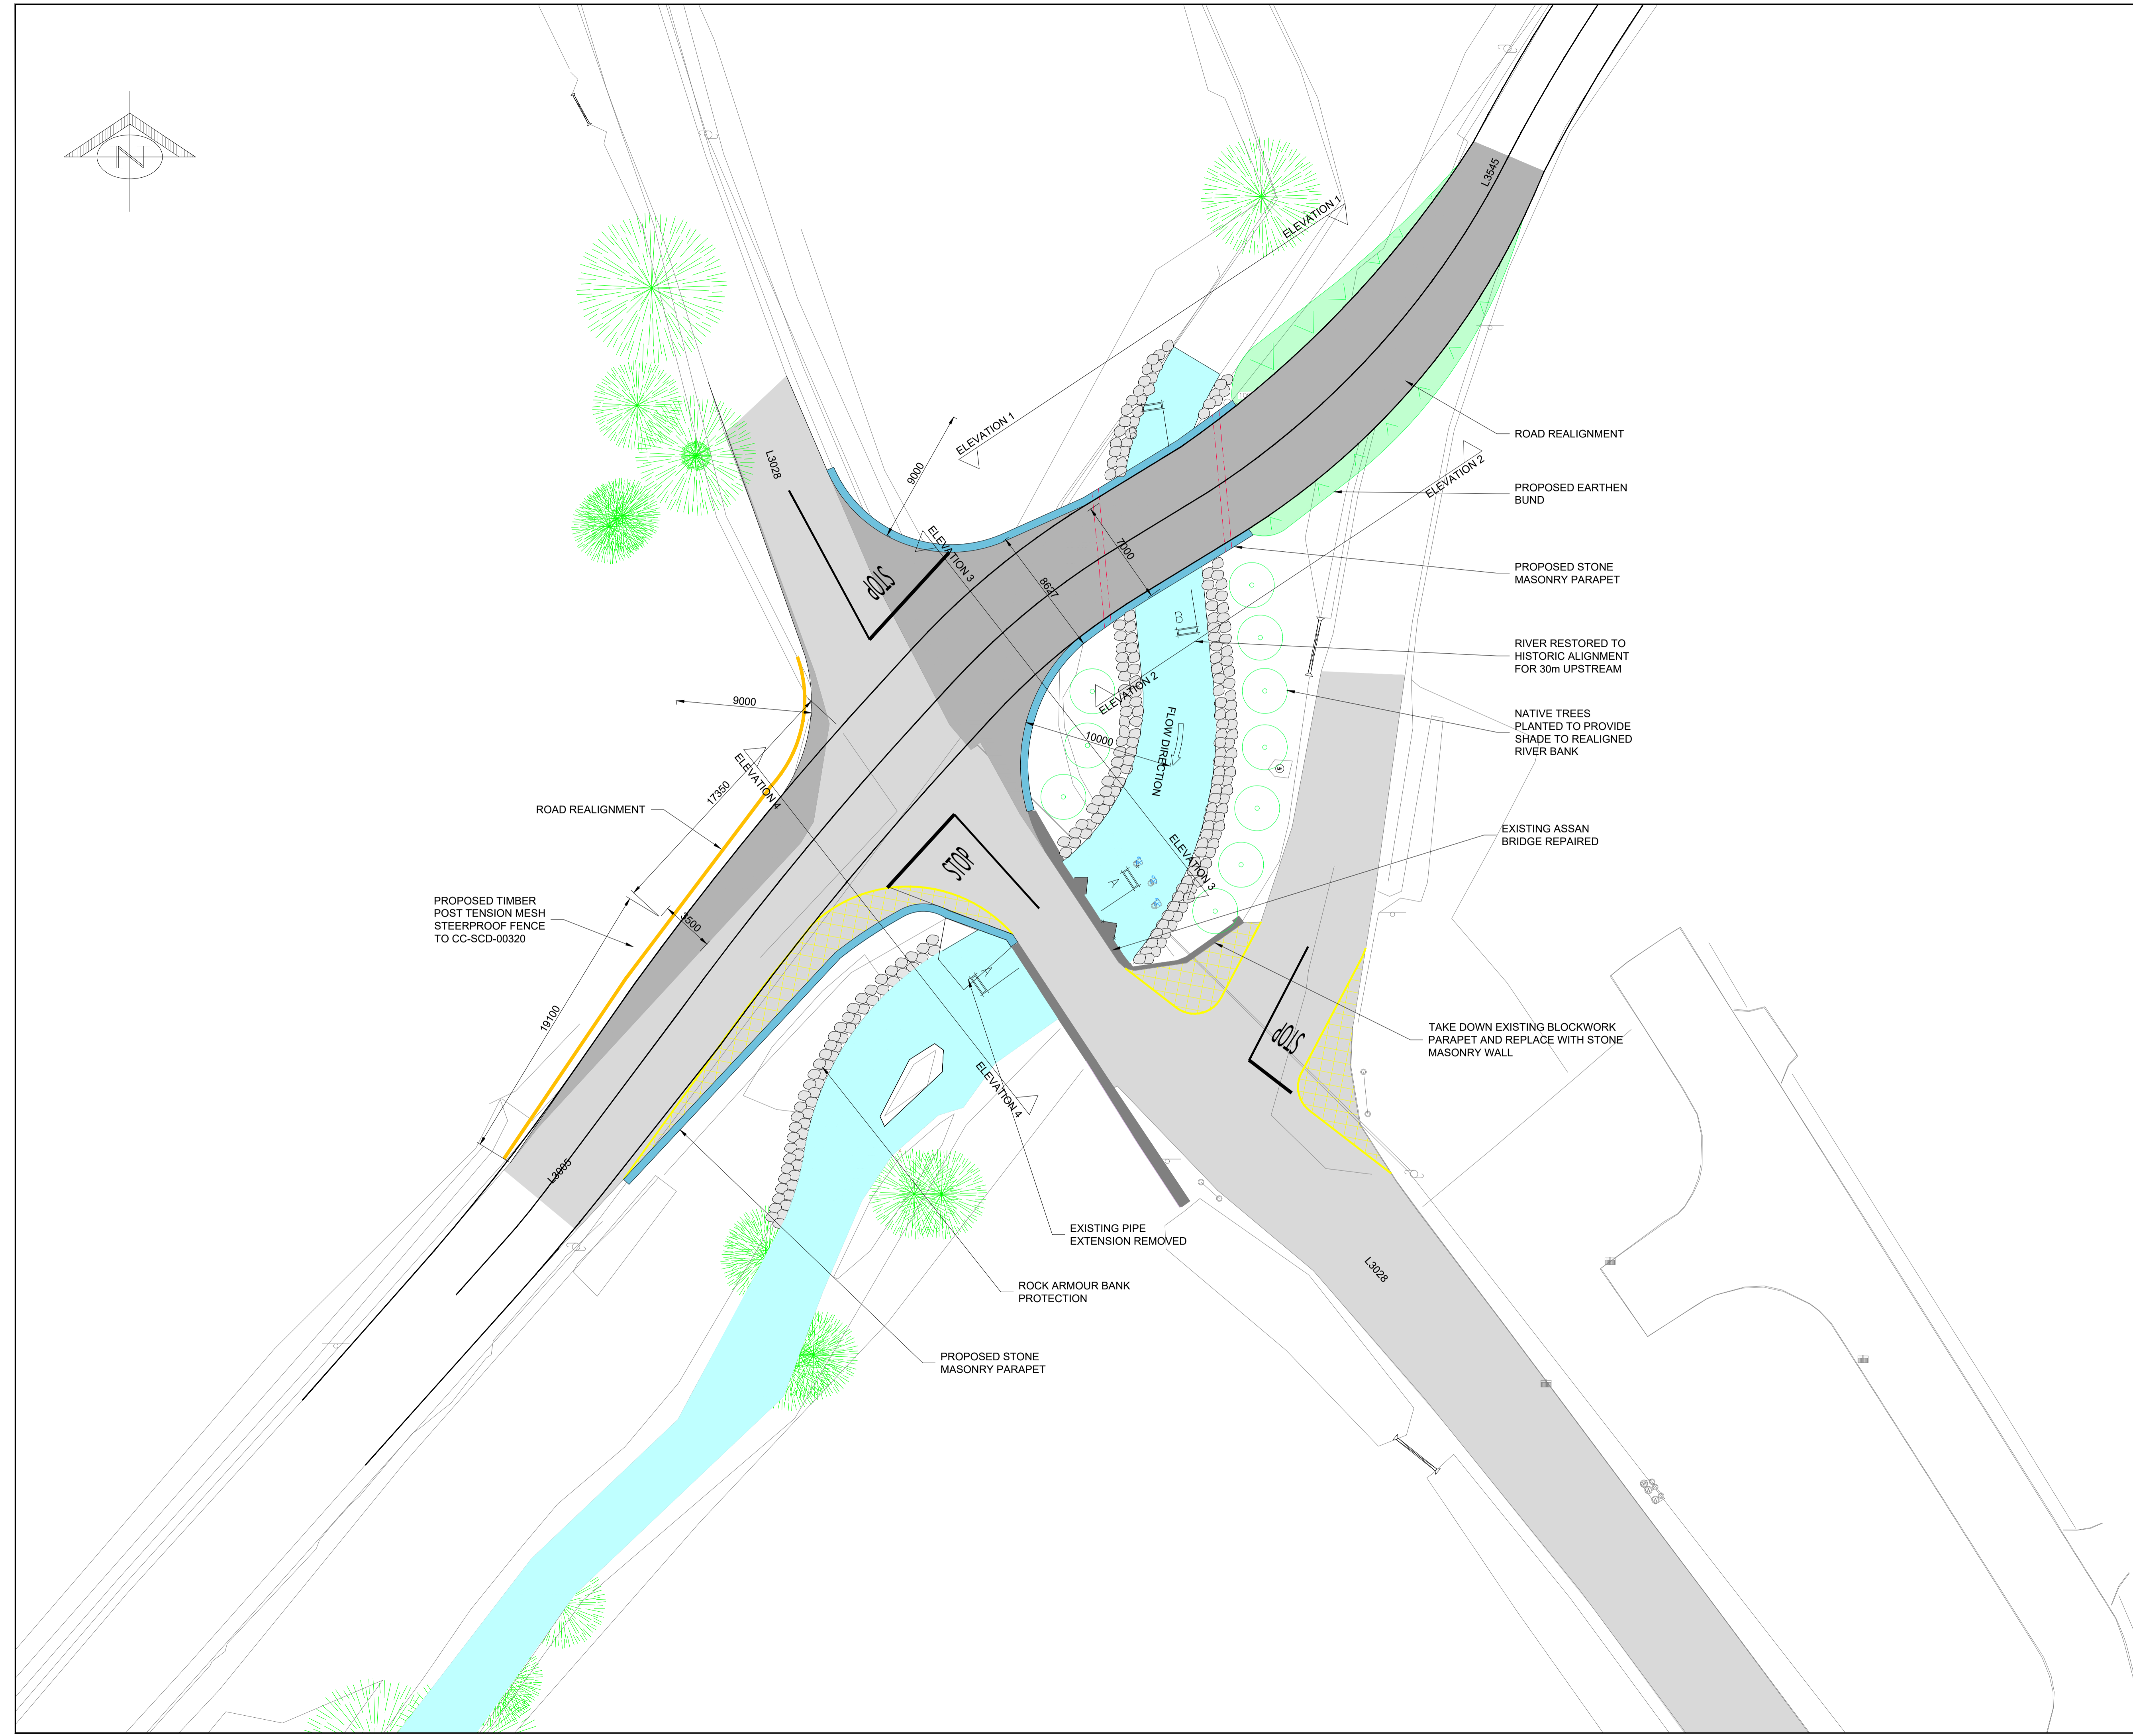

PO3	13/12/22	ISSUED FOR PART 8 PLANNING	JRC	POD
PO2	23.11.22	ISSUED FOR PART 8 PLANNING	JRC	POD
PO1	01.09.22	ISSUED FOR INFORMATION	JRC	POD
REV	DATE	DESCRIPTION	BY	APP

**PROJECT:**  
ASSAN BRIDGE REHABILITATION

**TITLE:**  
PROPOSED SITE LAYOUT PLAN

**CLIENT:**  
CAVAN COUNTY COUNCIL



<b>DRAWN:</b>	JRC	<b>CHECKED:</b>	POD	<b>APPROVED:</b>	POD	
<b>PROJECT NUMBER:</b>	22048	<b>DATE:</b>	May 2021	<b>SCALE @ A3:</b>	1:200	
<b>STATUS DESCRIPTION:</b>	FOR INFORMATION				<b>STATUS:</b>	S2

**DRAWING NUMBER:** 22048 - MWP - ZZ - ZZ - DR - C - 0100 **REV:** P03