


**EXISTING SECTION A-A**  
SCALE: 1:50

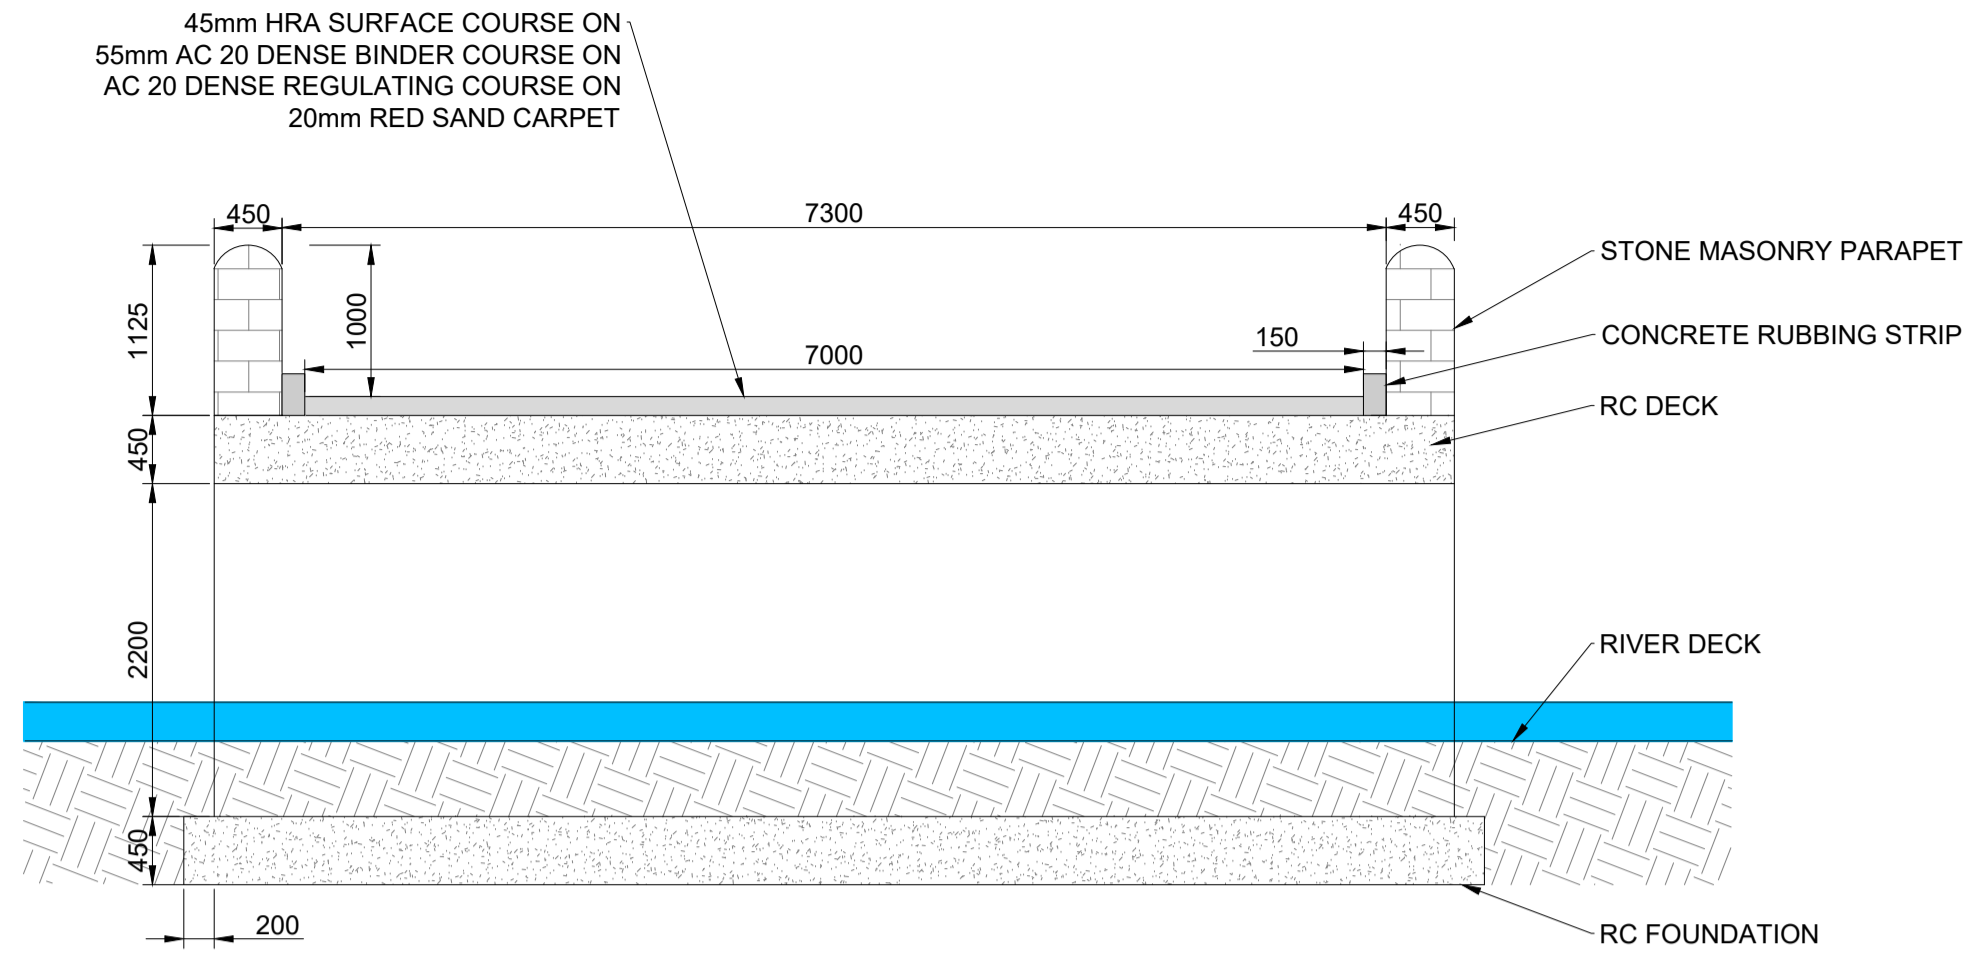

**SECTION B-B**  
SCALE: 1:50

- GENERAL NOTES :**
1. DO NOT SCALE FROM THIS DRAWING.
  2. USE FIGURED DIMENSIONS IN ALL CASES.
  3. VERIFY DIMENSIONS ON SITE AND REPORT ANY DISCREPANCIES TO THE DESIGNERS IMMEDIATELY.
  4. THIS DRAWING TO BE READ IN CONJUNCTION WITH THE DESIGNERS SPECIFICATION.
  5. © THIS DRAWING IS COPYRIGHT AND MAY ONLY BE REPRODUCED WITH THE DESIGNERS PERMISSION.

**DRAWING LIST:**

22048-MWP-ST-ZZ-DR-C-0101	- EXISTING SITE LOCATION
22048-MWP-ZZ-ZZ-DR-C-0100	- PROPOSED SITE PLAN
22048-MWP-ZZ-ZZ-DR-C-0200	- PROPOSED SECTIONS
22048-MWP-ZZ-ZZ-DR-C-0300	- EXISTING ELEVATIONS
22048-MWP-ZZ-ZZ-DR-C-0301	- PROPOSED ELEVATIONS

PO2	13/12/22	ISSUED FOR PART 8 PLANNING	JRC	POD
PO1	23.11.22	ISSUED FOR PART 8 PLANNING	JRC	POD
REV	DATE	DESCRIPTION	BY	APP

PROJECT:  
**ASSAN BRIDGE REHABILITATION**

TITLE:  
**PROPOSED SECTIONS**

CLIENT:  
**CAVAN COUNTY COUNCIL**



DRAWN:	JRC	CHECKED:	POD	APPROVED:	POD	
PROJECT NUMBER:	22048	DATE:	May 2021	SCALE @ AS:	1:50	
STATUS DESCRIPTION:	FOR INFORMATION				STATUS:	S2

DRAWING NUMBER:	22048 - MWP - ZZ - ZZ - DR - C - 0200	REV:	P02
-----------------	---------------------------------------	------	-----