

GENERAL NOTES :

- DO NOT SCALE FROM THIS DRAWING.
  USE FIGURED DIMENSIONS IN ALL CASES.
  VERIFY DIMENSIONS ON SITE AND REPORT ANY DISCREPANCIES
  TO THE DESIGNERS IMMEDIATELY.
- IO THE DESIGNERS IMMEDIATELT.

  I. THIS DRAWING TO BE READ IN CONJUNCTION WITH THE DESIGNERS SPECIFICATION.


  II. THIS DRAWING IS COPYRIGHT AND MAY ONLY BE REPRODUCED WITH THE DESIGNERS PERMISSION.

DRAWING LIST:

22048-MWP-ST-ZZ-DR-C-0101 - EXISTING SITE LOCATION 22048-MWP-ZZ-ZZ-DR-C-0100 - PROPOSED SITE PLAN 22048-MWP-ZZ-ZZ-DR-C-0200 - PROPOSED SECTIONS 22048-MWP-ZZ-ZZ-DR-C-0300 - EXISTING ELEVATIONS 22048-MWP-ZZ-ZZ-DR-C-0301 - PROPOSED ELEVATIONS

## **EXISTING DOWNSTREAM ELEVATION** SCALE: 1:50

**EXISTING SECTION A-A** SCALE: 1:50

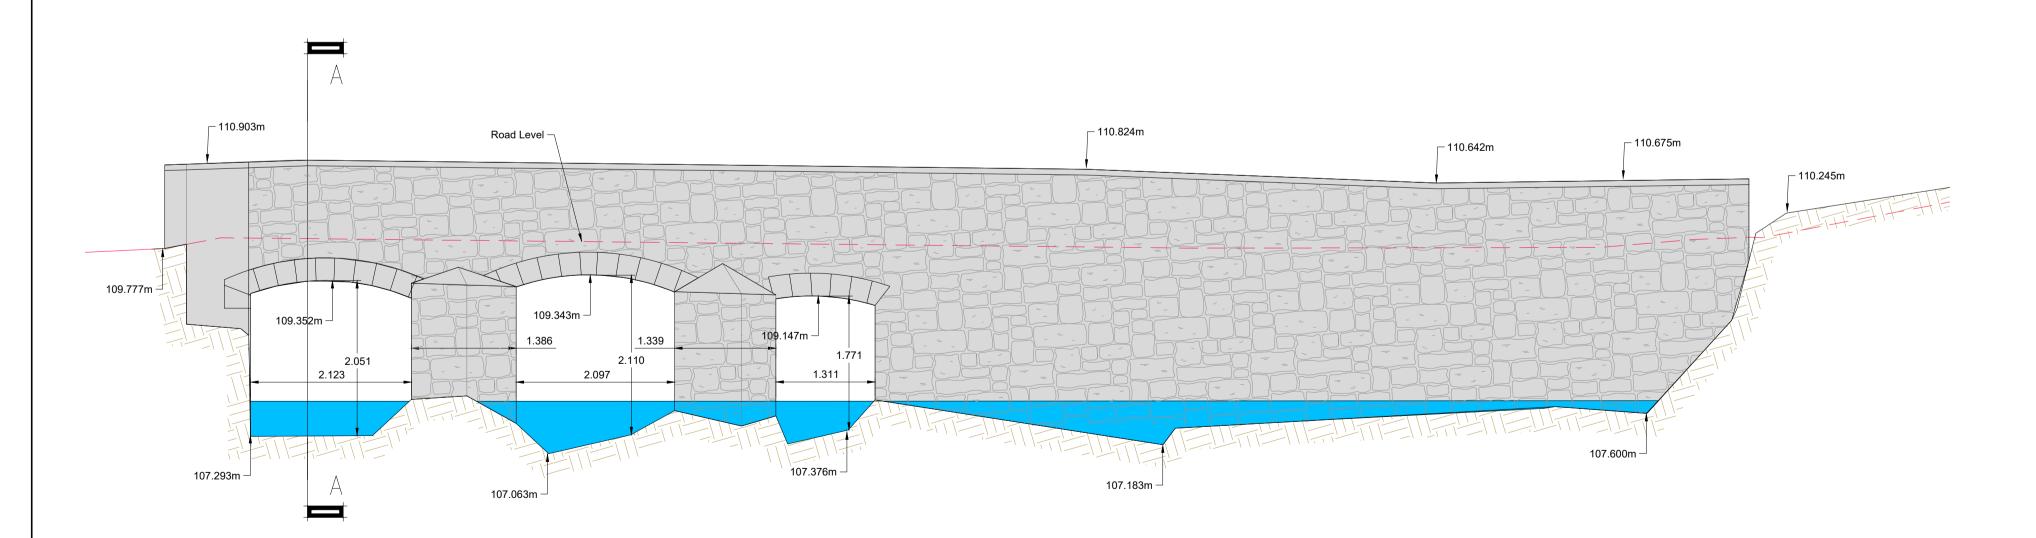

## **EXISTING UPSTREAM ELEVATION** SCALE: 1:50

P02	13/12/22	ISSUED FOR PART 8 PLANNING	JRC	POD
P01	23.11.22	ISSUED FOR PART 8 PLANNING	JRC	POD
REV	DATE	DESCRIPTION	BY	APP

ASSAN BRIDGE REHABILITATION

EXISTING ELEVATIONS AND SECTIONS

CAVAN COUNTY COUNCIL



CORK		TRALEE	I	LONDON		LIMERICK mwp.ie	
		CHECKED:			APPRO	VED:	
JRC			POD			POD	
NUMBER:		DATE:			SCALE	@ A0:	

JRC	POD		POD		
PROJECT NUMBER:	DATE:	SCALE @ A0:			
22048	May 2021	1:200			
STATUS DESCRIPTION	STATUS DESCRIPTION				
FOR	INFORMATION		S2		

22048 - MWP -ZZ-ZZ-DR-C-0300