


LOCATION OF SITE NOTICES:  
**NOTICE NO.1** AT ENTRANCE TO KILLYKEEN FOREST PARK (CAVAN SIDE)  
**NOTICE NO.2** AT ENTRANCE TO KILLYKEEN FOREST PARK (KILLESHANDRA SIDE)  
**NOTICE NO.3** AT TEMPORARY TOILET AND RETAIL MODULE LOCATION OF SITE  
**NOTICE NO.4** AT BRIDGE ON CAVAN SIDE  
**NOTICE NO.5** AT BRIDGE ON KILLESHANDRA SIDE

**LEGEND**

- SITE BOUNDARY
- EXISTING TREES AND MATURE FORESTRY TO BE MAINTAINED
- EXISTING LAWNS
- EXISTING SHORE VEGETATION
- LAKE
- EXISTING HARD SURFACED ACCESS LANE AND PARKING

# Lough Oughter

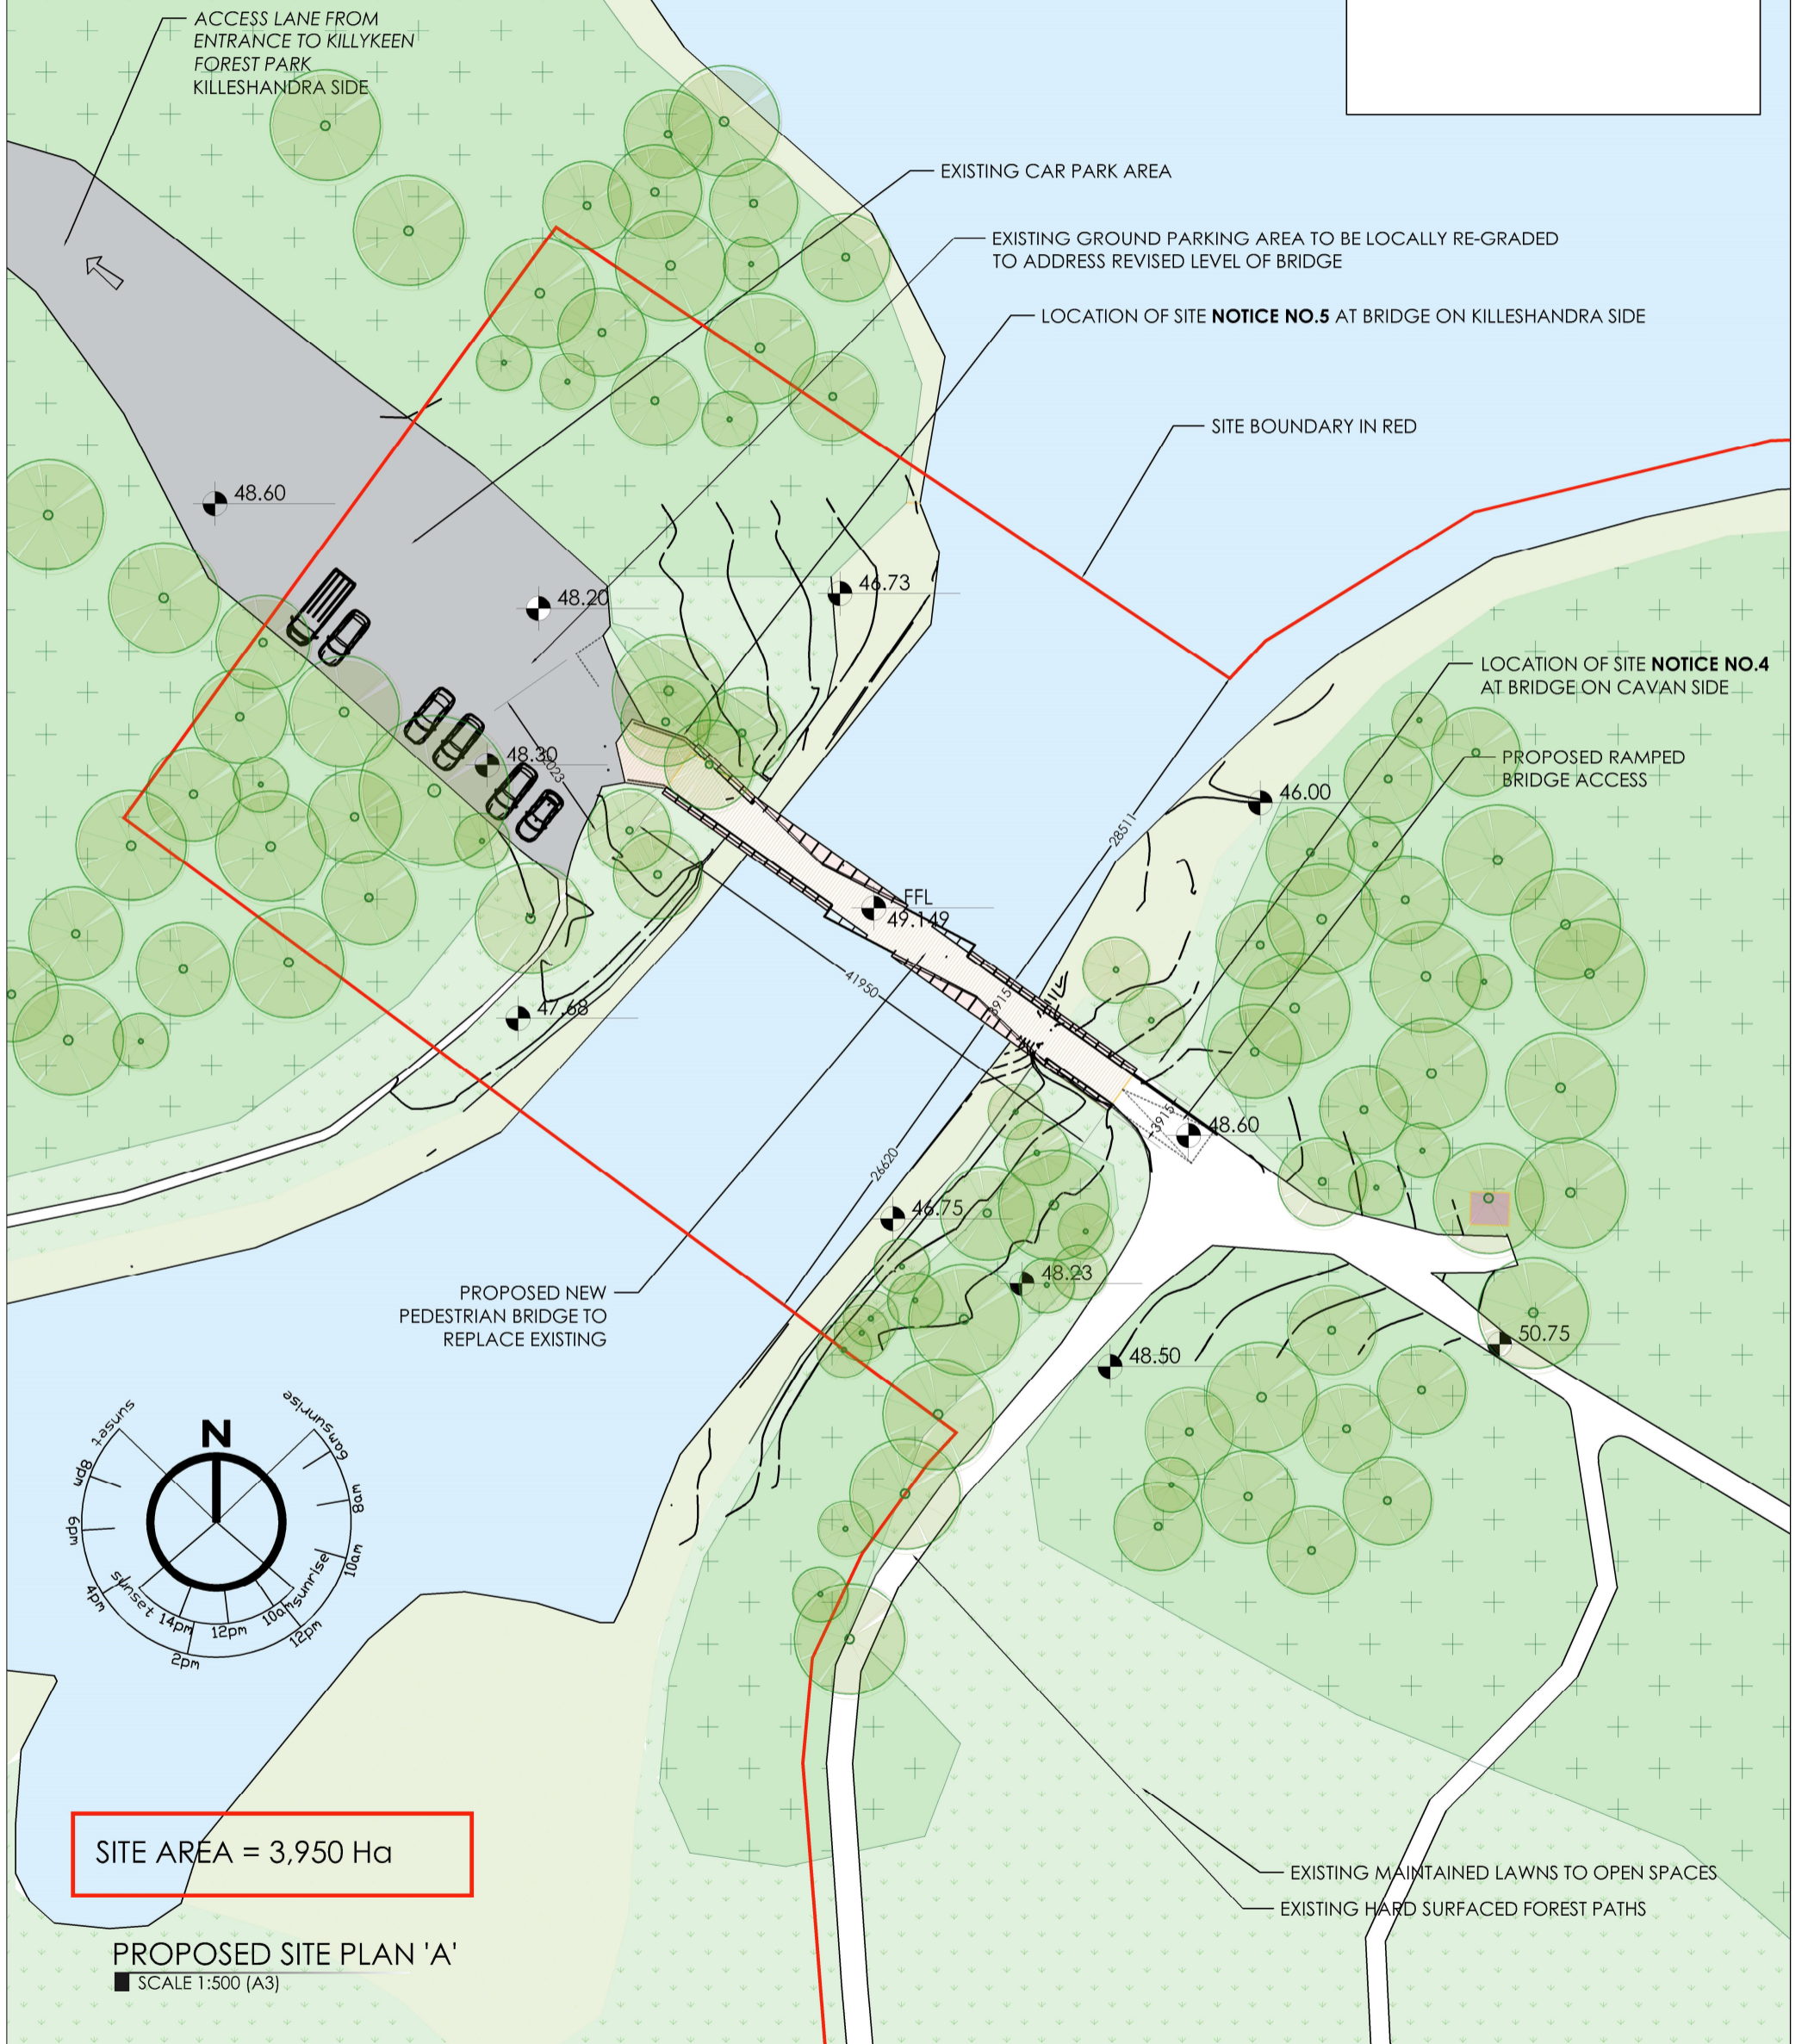

<p>Old Train Station, North Road,          Monaghan, H18 YK54          T +353 (0) 47 71568          E info@craftstudio.ie          W www.craftstudio.ie</p>	Client:	Brendan Jennings, Director of Services, Cavan County Council	Project:	New Bridge Killykeen Forest Park	Scale:	As noted	Revision:	-
	Address:	Killykeen Forest Park Co. Cavan	Drawing Title:	SITE PLAN 'A' 'NEW BRIDGE'	Project Stage:	Planning	Date:	2022.02.16
					File Name:	02 GA 20-50		