


MODULE FRONT ELEVATION
SCALE 1:100

MODULE BACK ELEVATION
SCALE 1:100


MODULE SECTION AA
SCALE 1:100

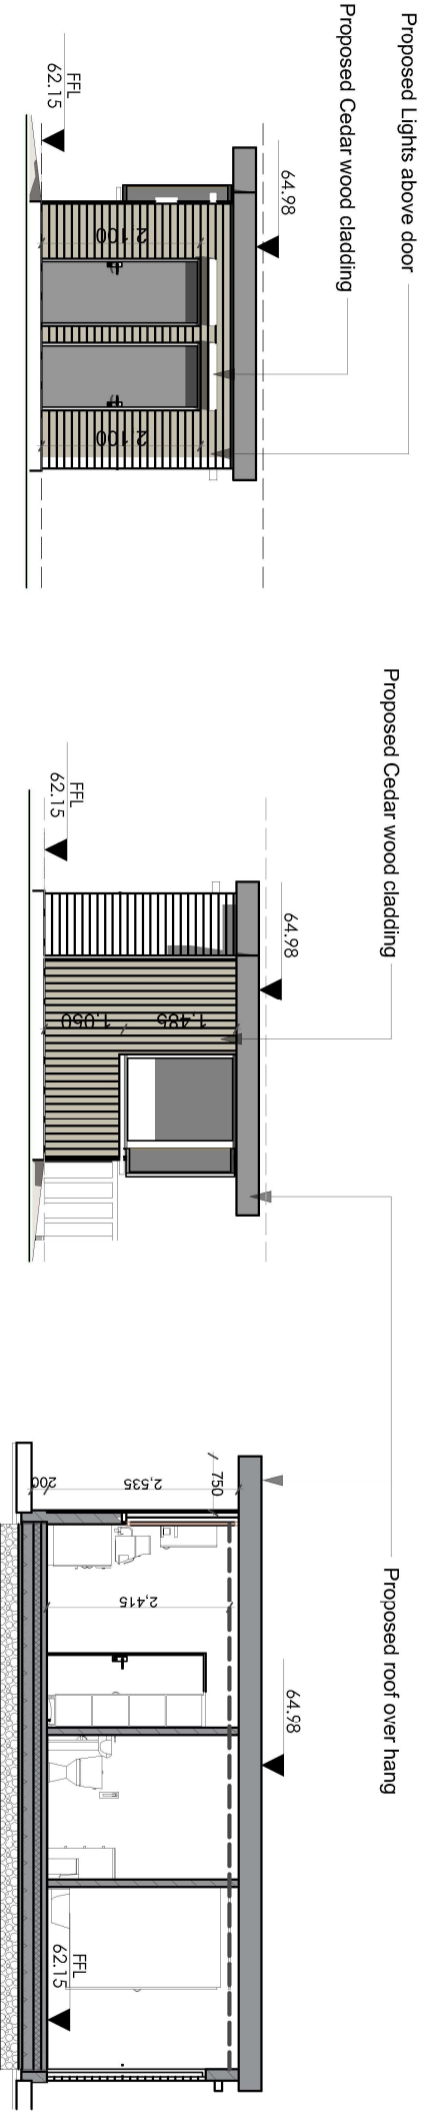

MODULE SIDE ELEVATION
SCALE 1:100

MODULE SIDE ELEVATION
SCALE 1:100

MODULE SECTION BB
SCALE 1:100

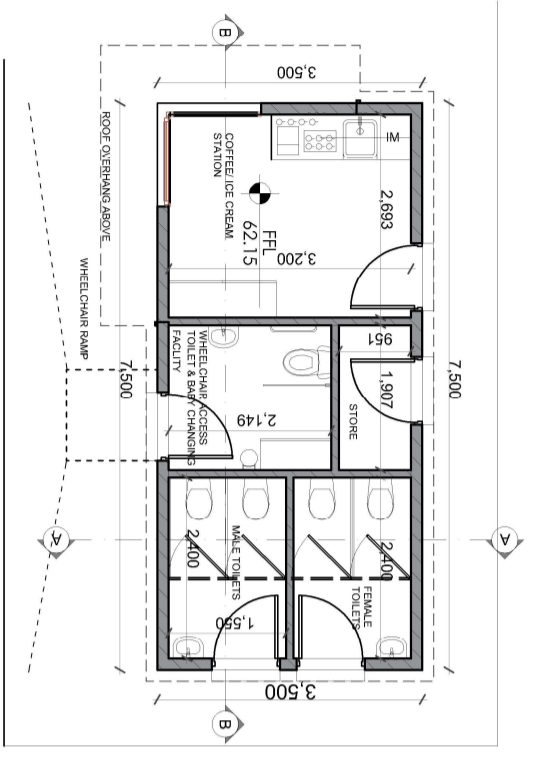

TEMPORARY TOILET AND RETAIL
MODULE - GROUND FLOOR PLAN
SCALE 1:100
MODULE FLOOR AREA - 23.04 SQM

<p>Old Train Station, North Road, Monaghan, H18 YK54 T +353 (0) 47 71568 E info@craftstudio.ie W www.craftstudio.ie</p>	Client:	Brendan Jennings, Director of Services, Cavan County Council	Project:	New Bridge Killykeen Forest Park	Scale:	As noted	Revision:	-
	Address:	Killykeen Forest Park Co. Cavan	Drawing Title:	Temporary Toilet and Retail Module - Drawings	Project Stage:	Planning	Date:	2022.02.16
					File Name:	06 GA 20-50		