




Proposed Front Elevation  
SCALE 1:100

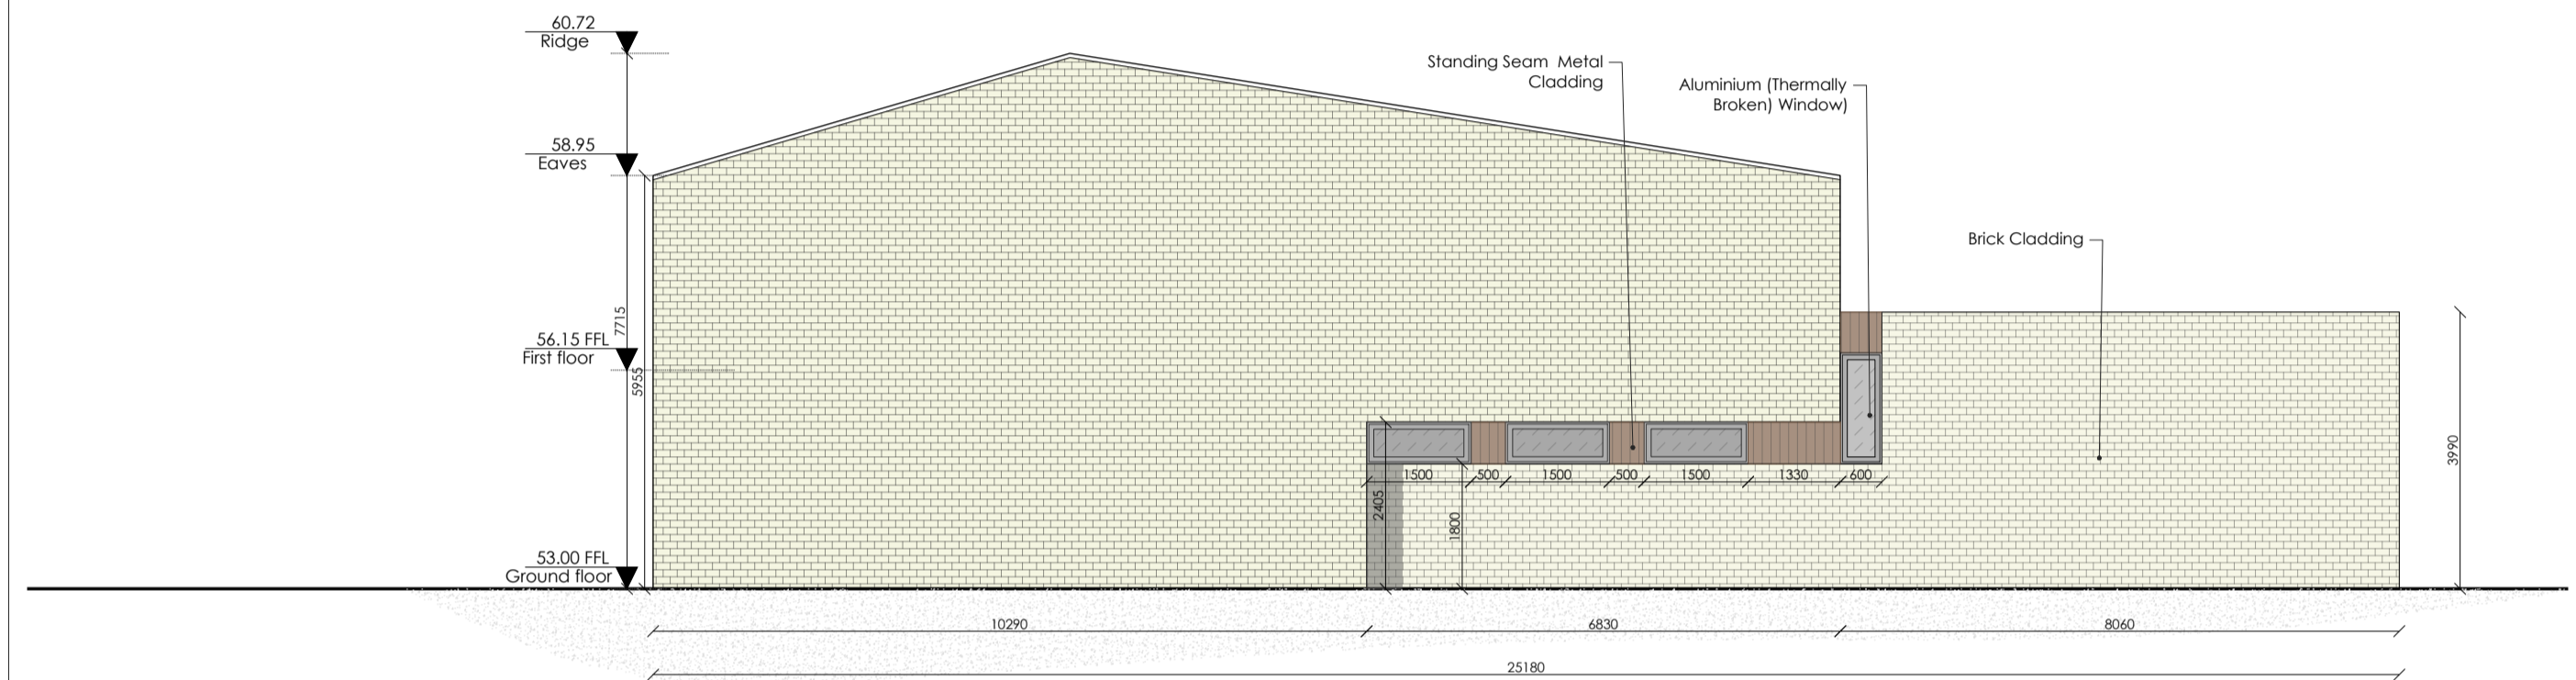

Proposed Right Elevation  
SCALE 1:100

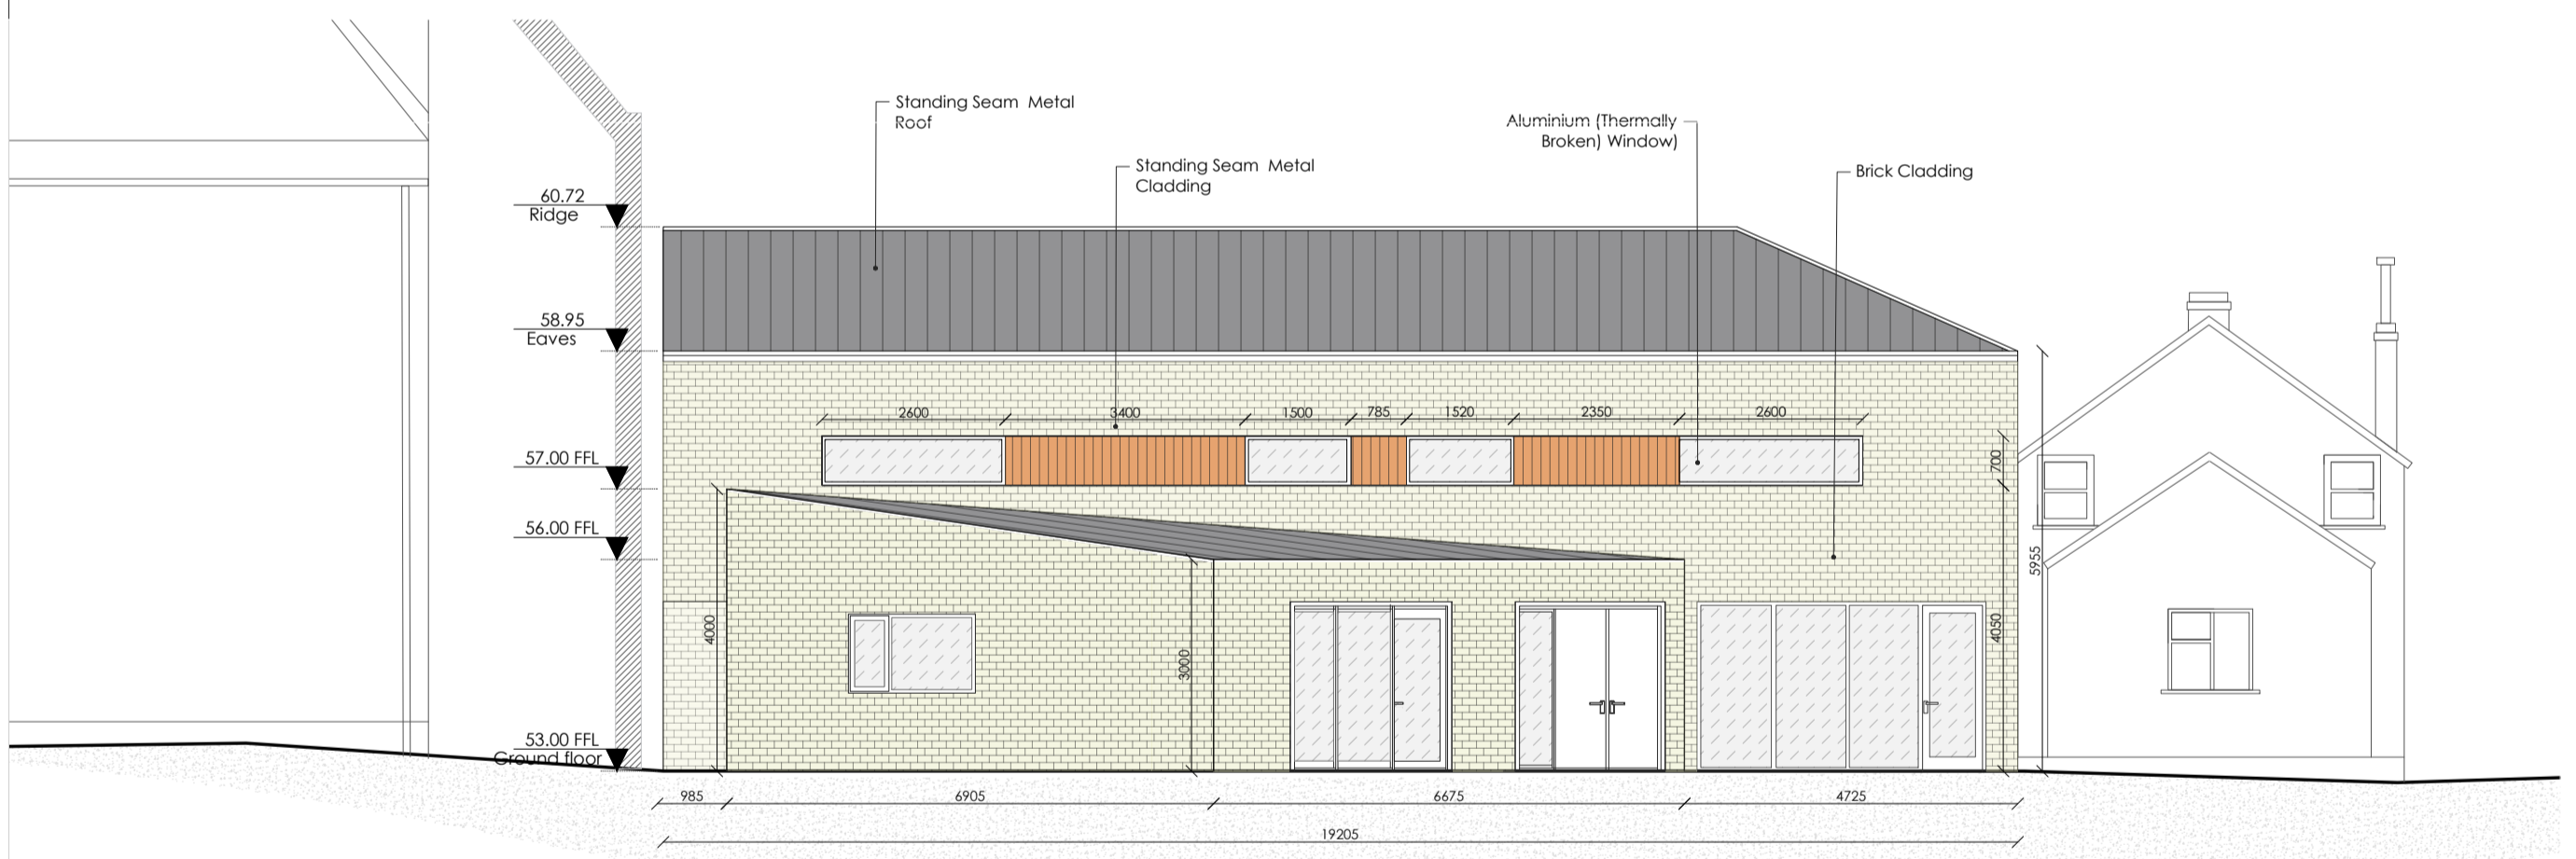

Proposed Rear Elevation  
SCALE 1:100

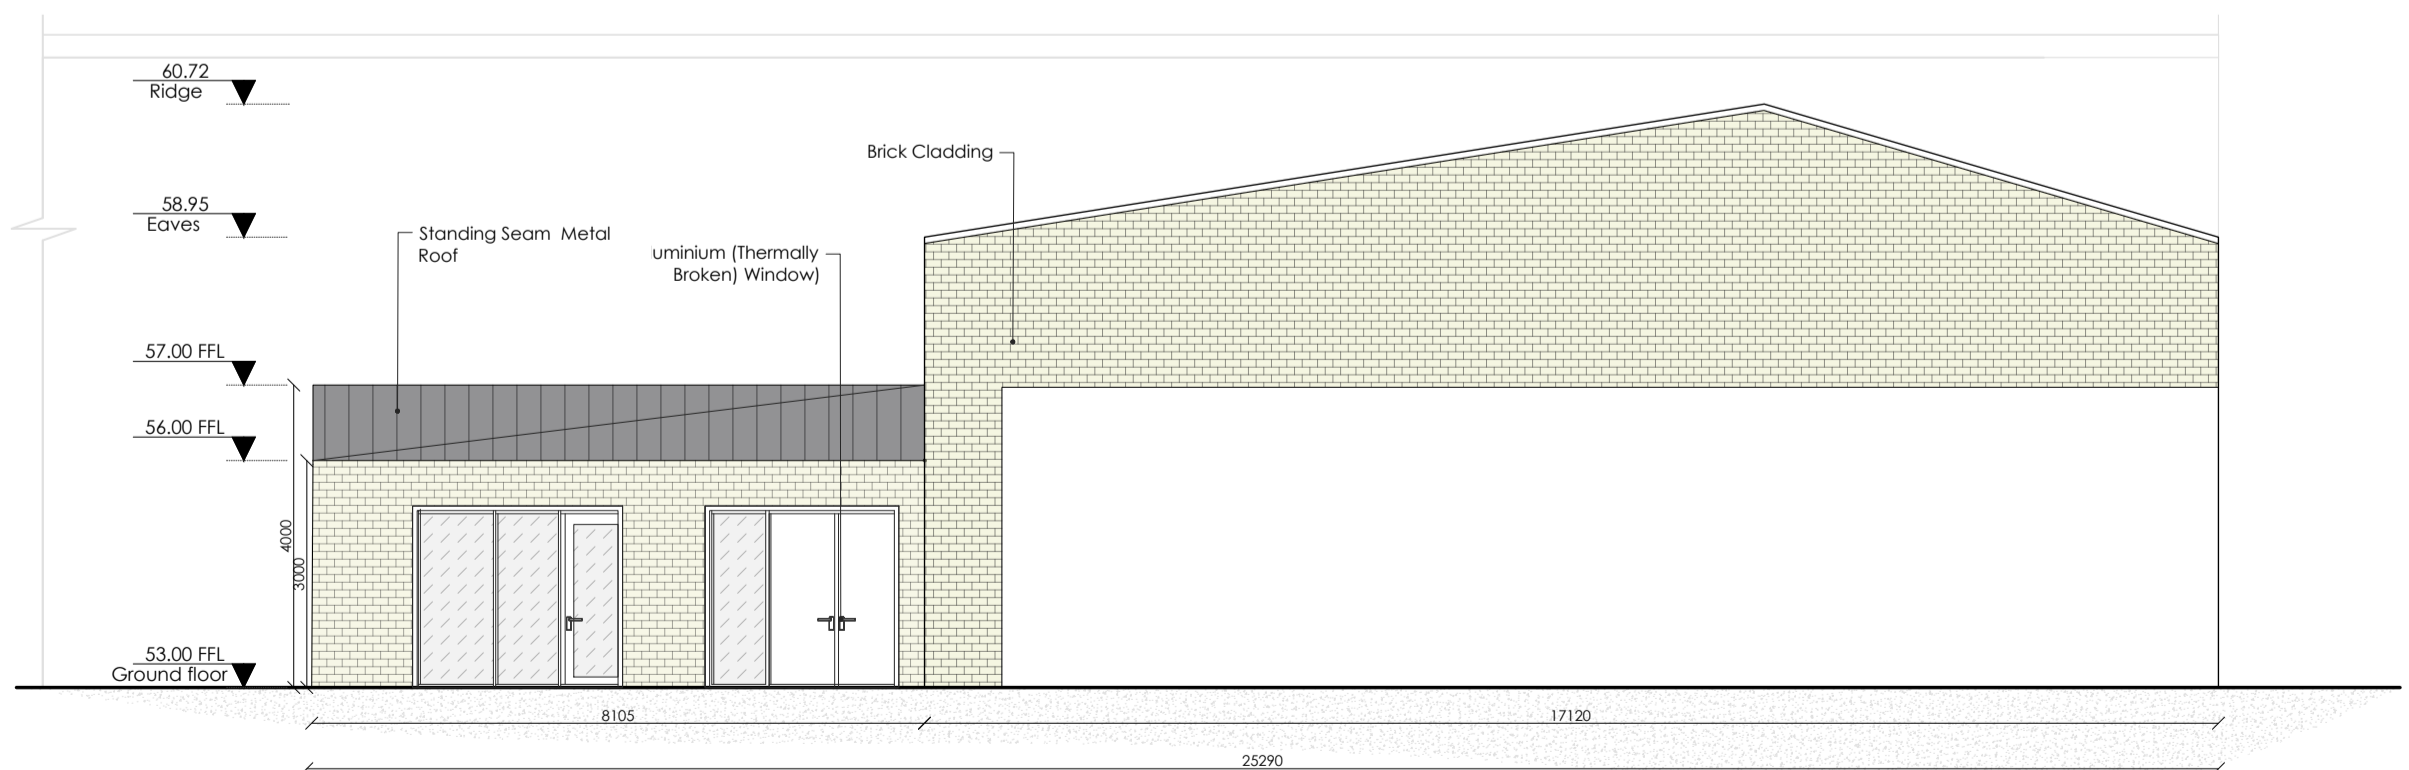

Proposed Left Elevation  
SCALE 1:100

<b>craftstudio</b> architecture Old Train Station, North Road, Monaghan, H18 YK54 T +353 (0) 47 71568 E info@craftstudio.ie W www.craftstudio.ie	Client: Cavan Co. Co	Project: Mooney Hall Fair Green Regeneration Project	Scale: 1:100 @A2	Sheet:
	Address: Main Street Blacklion, Co. Cavan	Drawing Title: Proposed Elevations	Date: Oct 2023	Project Stage: Planning
			File Name: 103 GA 23-05	