




Proposed Front Elevation
SCALE 1:100

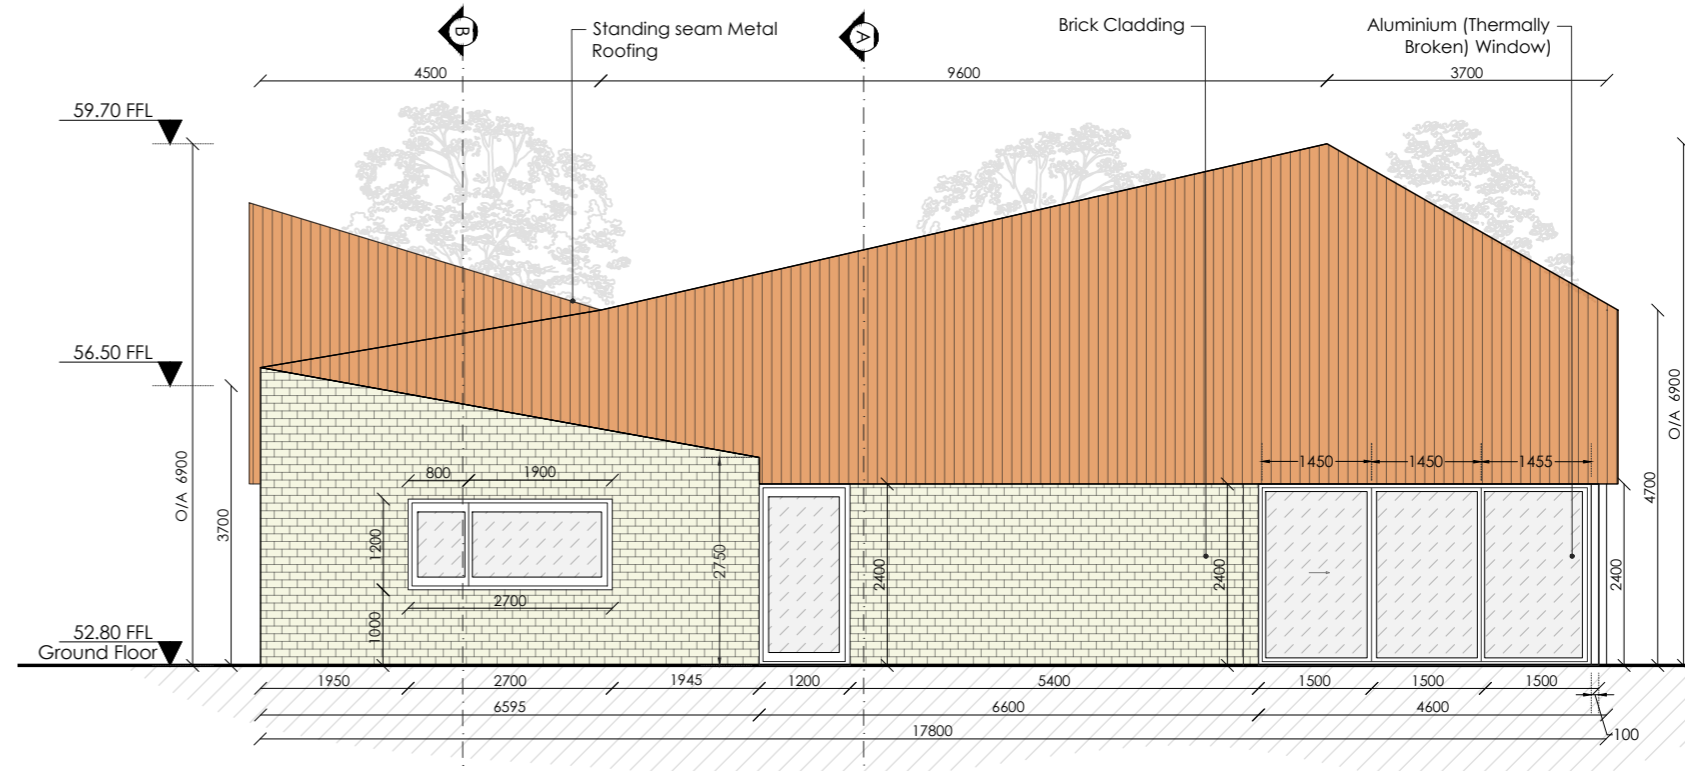

Proposed Rear Elevation
SCALE 1:100

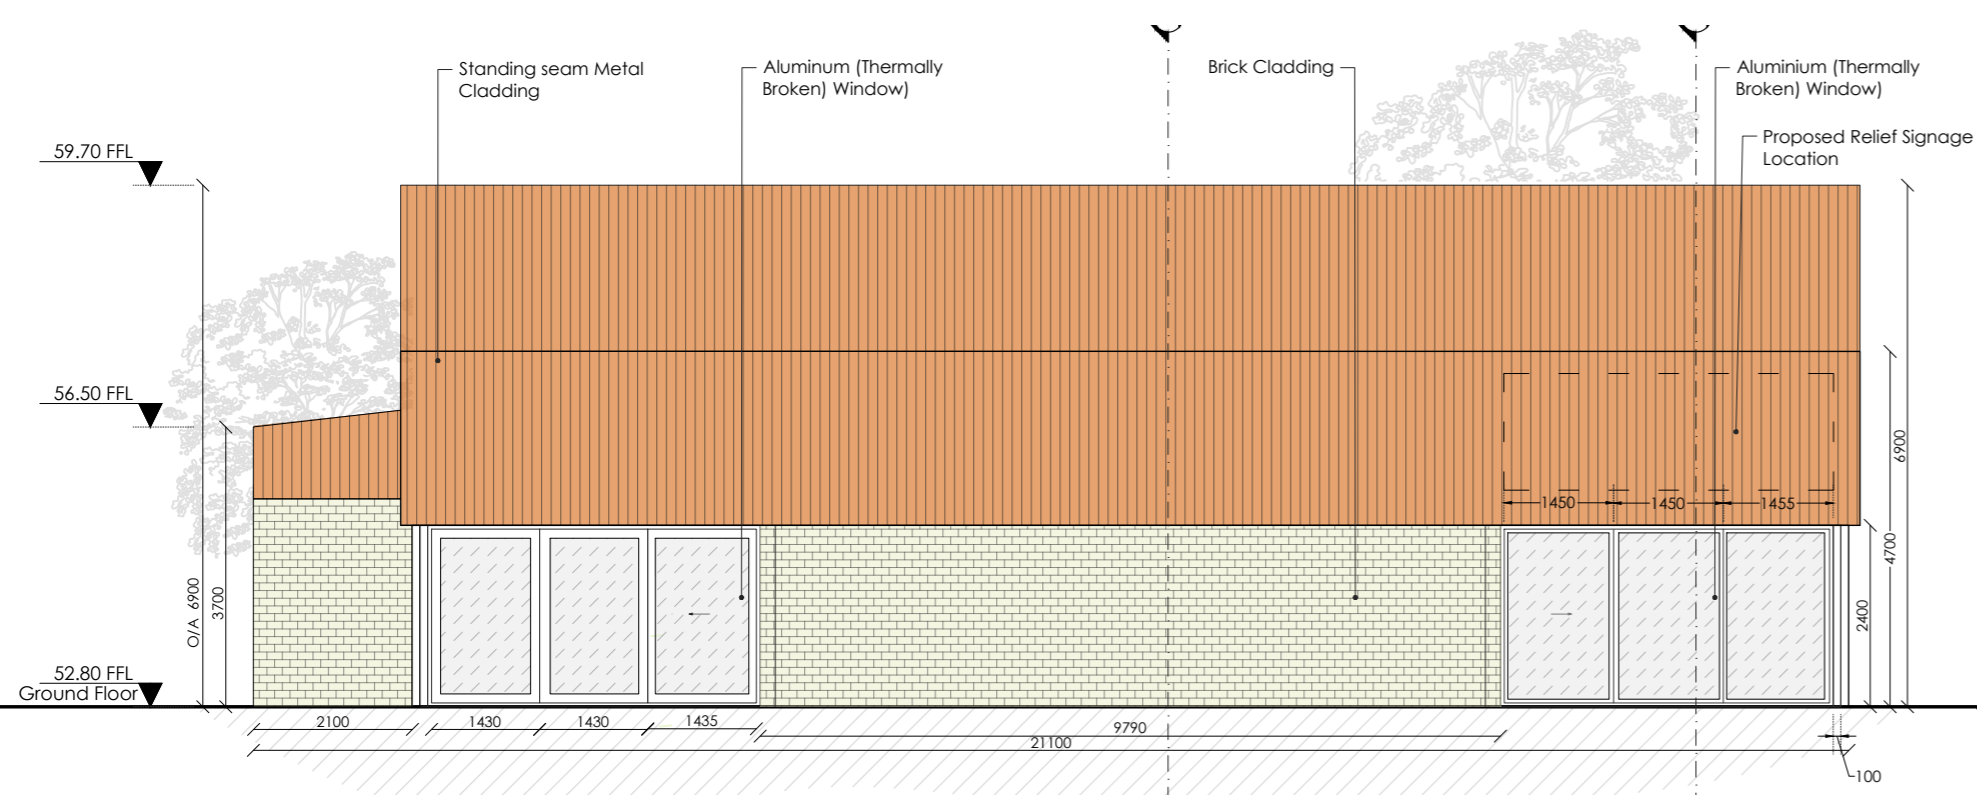

Proposed Right Elevation
SCALE 1:100

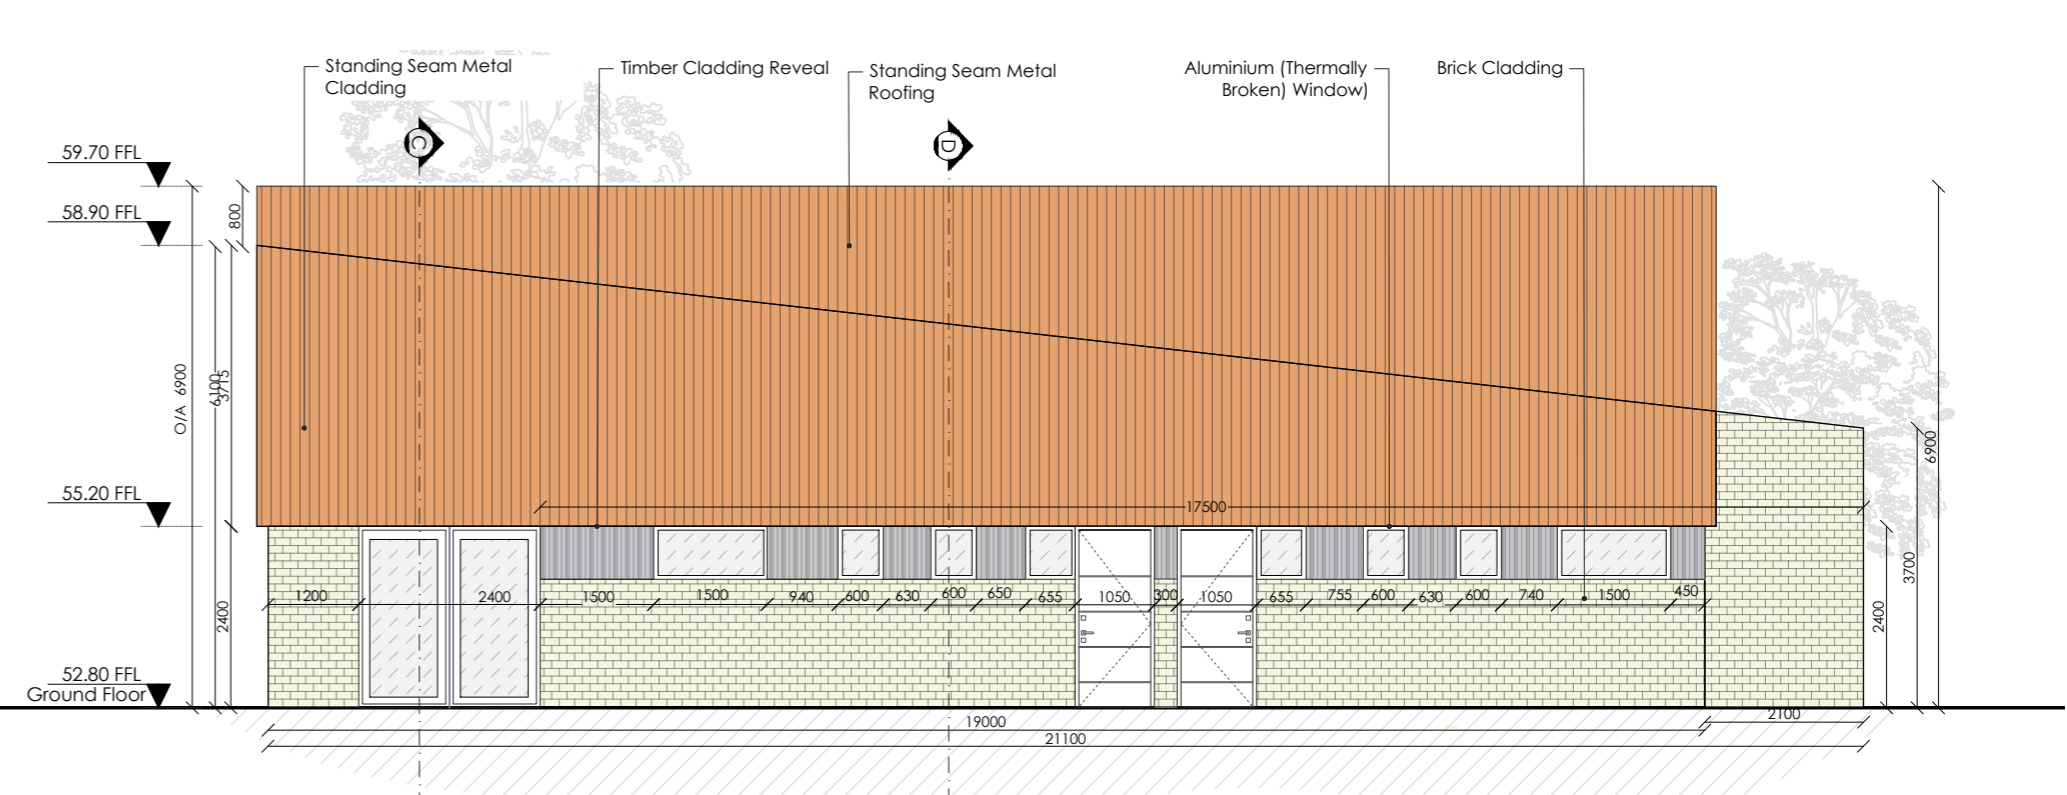

Proposed Left Elevation
SCALE 1:100

craftstudio architecture Old Train Station, North Road, Monaghan, H18 YK54 T +353 (0) 47 71568 E info@craftstudio.ie W www.craftstudio.ie	Client:	Cavan Co. Co	Project:	Mooney Hall Fair Green Regeneration Project	Scale:	1:100 @A2	Sheet:	
	Address:	Main Street Blacklion, Co. Cavan	Drawing Title:	Proposed Elevations	Date:	Oct 2023	Project Stage:	Planning
					File Name:	203 GA 23-05		