


Proposed Roof Plan


1:150

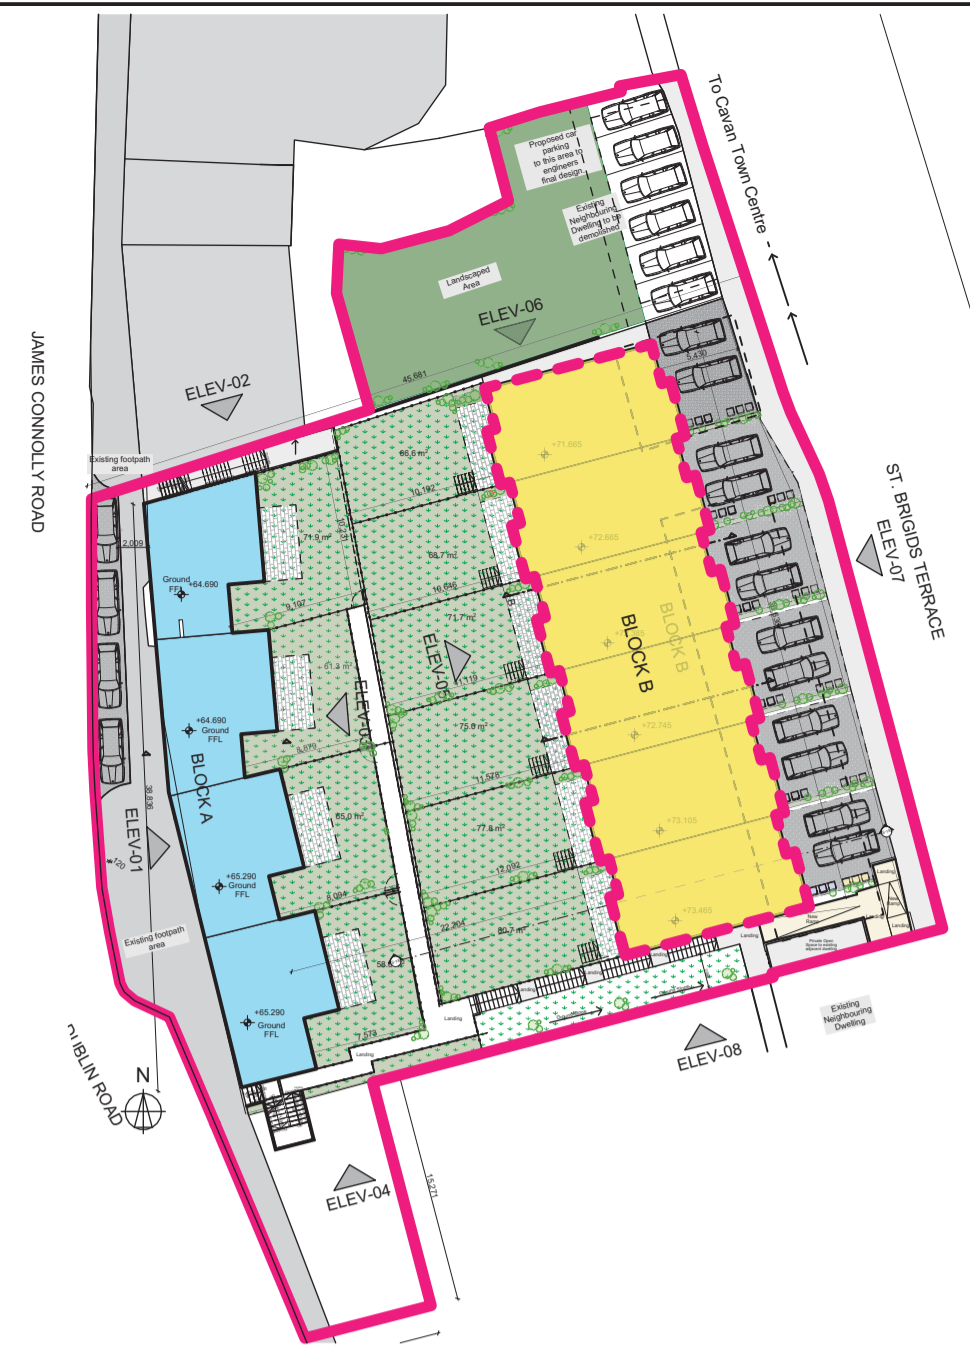

Key Site Plan


1:500

LOCATION OF BLOCK_B ON SITE

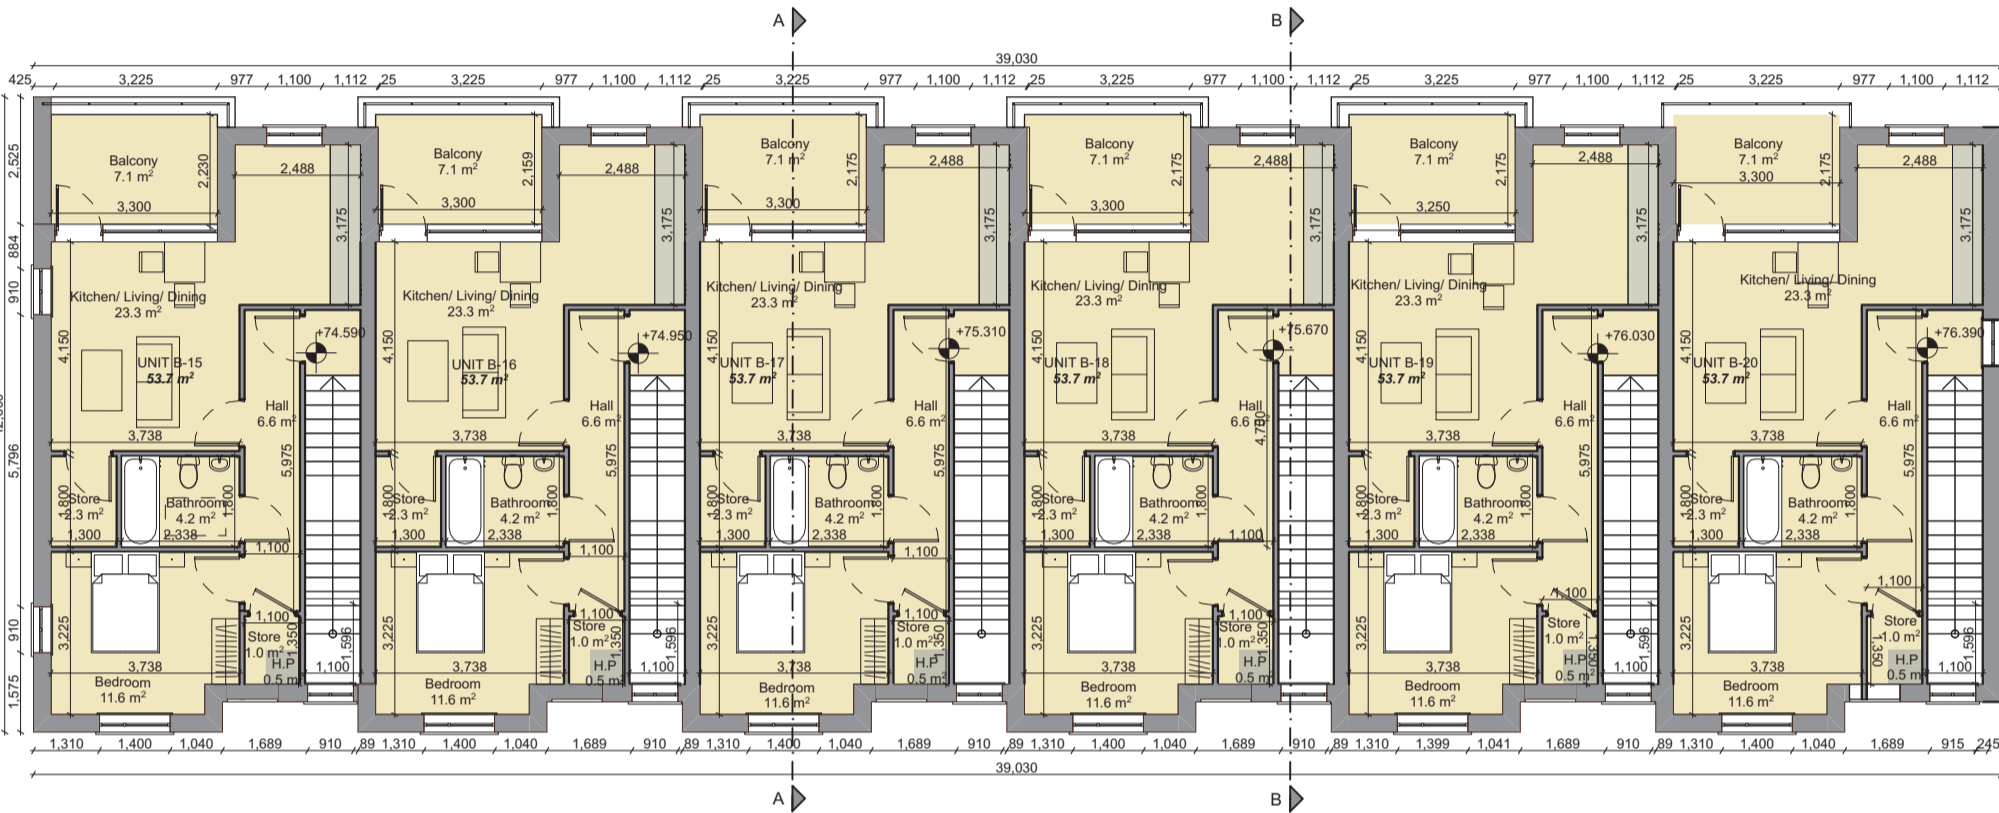


Block B Proposed First Floor

1:150

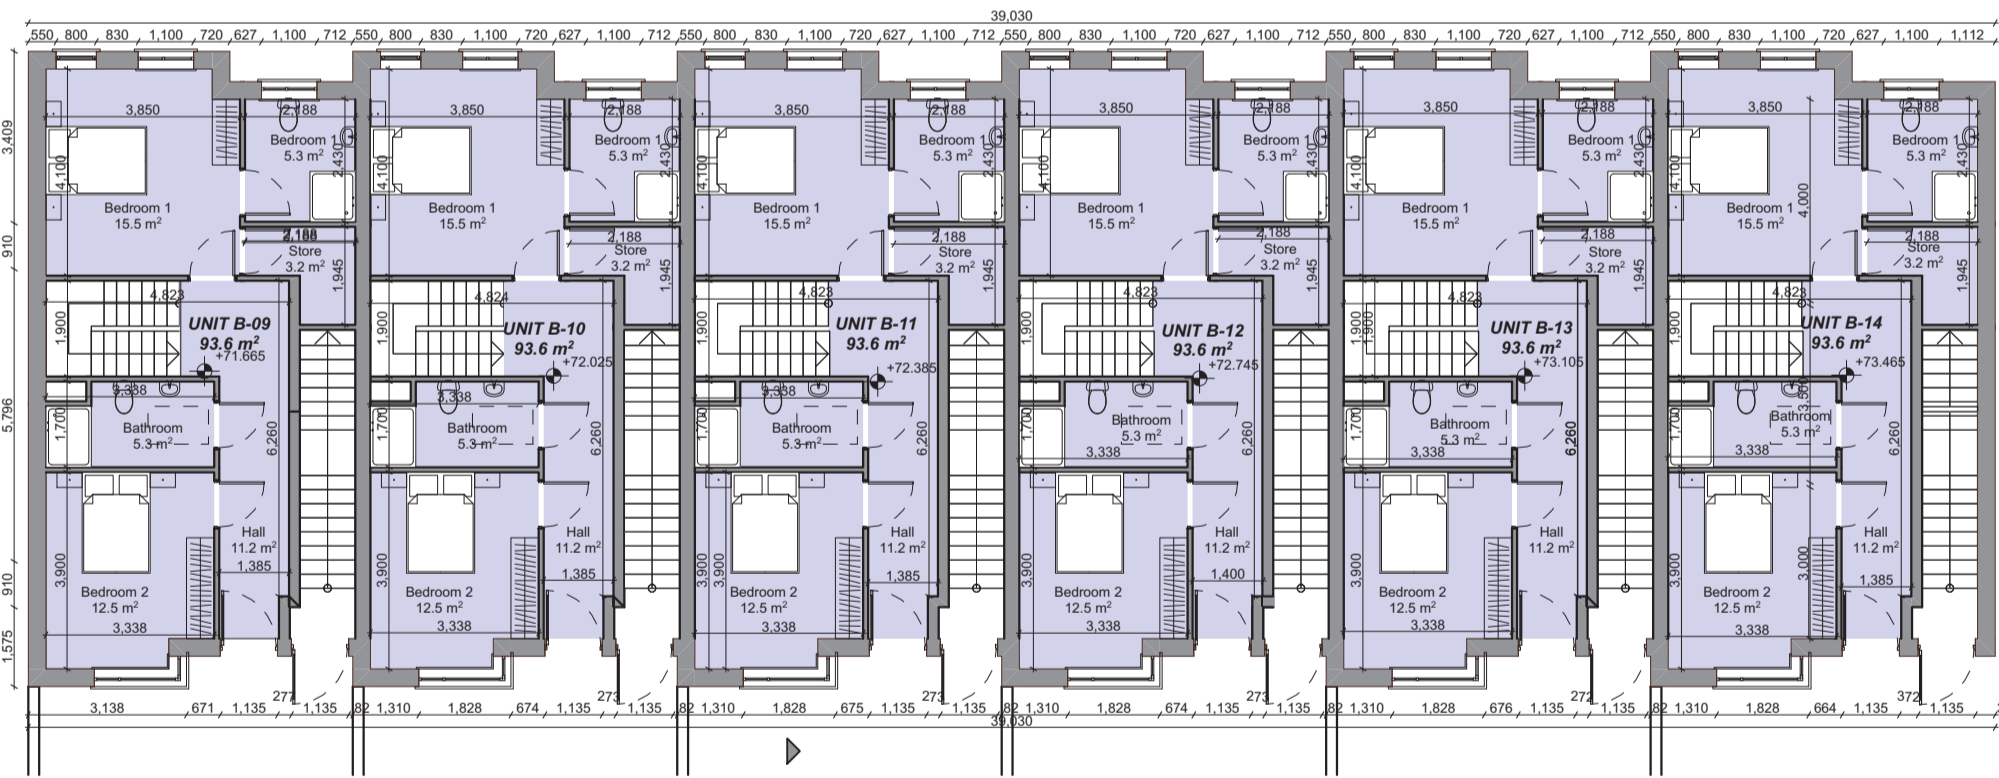

Block B Proposed Ground Floor Street Level

1:150

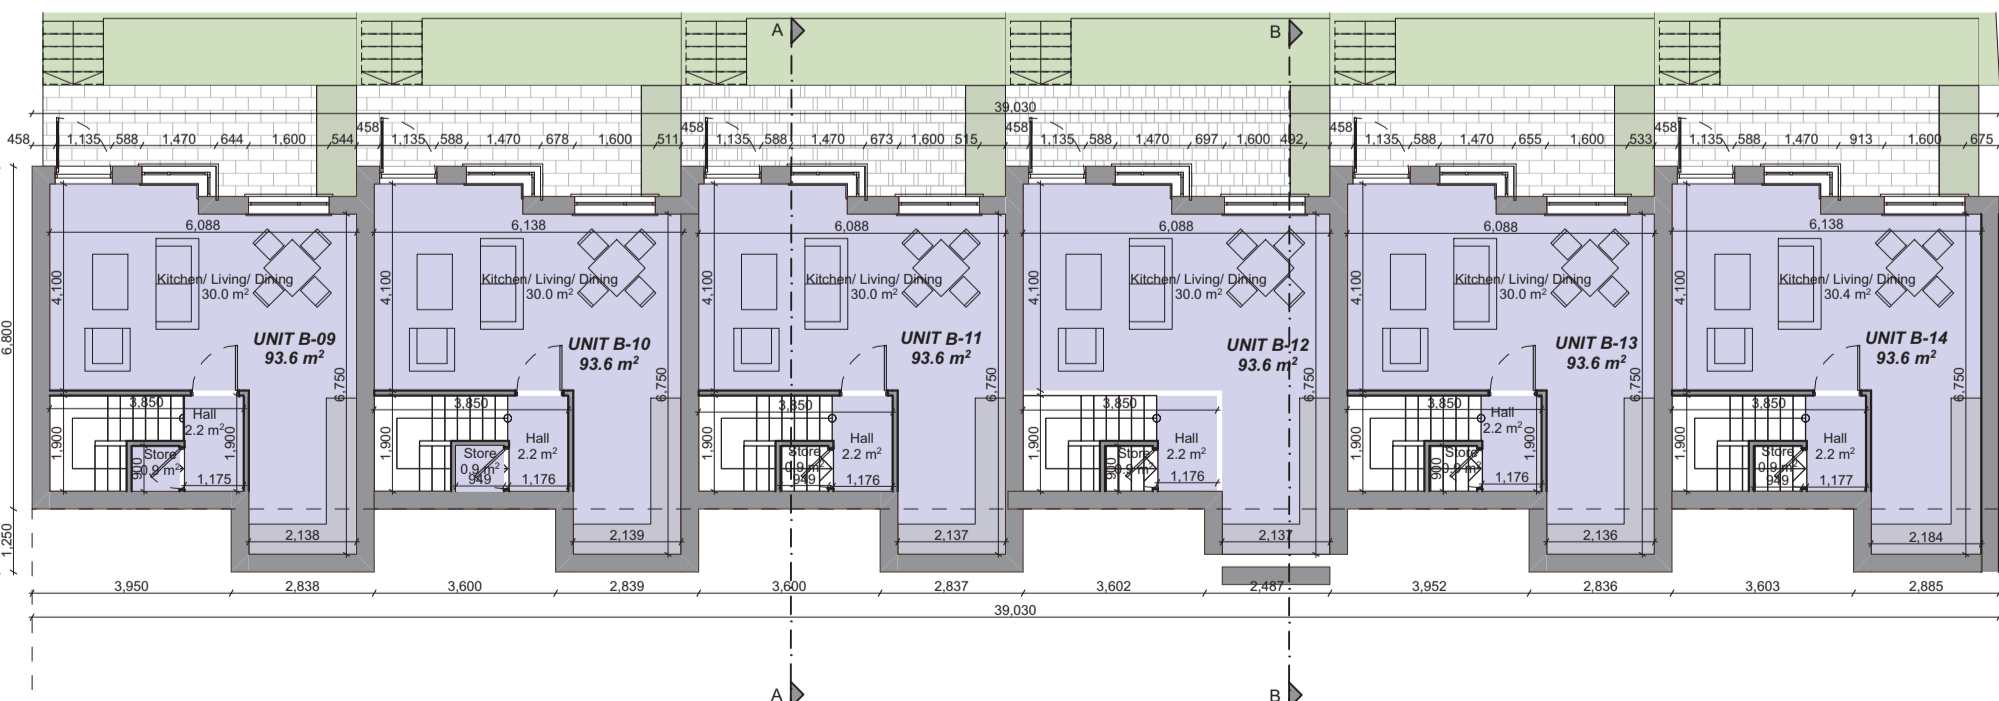

Block B Proposed Lower Ground Floor

1:150

SCHEDULE OF ACCOMODATION

LEGEND		
	1 BEDROOM	2 BEDROOM
UNIT/ APT NO.	UNIT/ APT TYPE	FLOOR AREA
UNIT B- 09	2-Bed, 3 Person	93.6 m ² (1007 ft ²)
UNIT B- 10	2-Bed, 3 Person	93.6 m ² (1007 ft ²)
UNIT B- 11	2-Bed, 3 Person	93.6 m ² (1007 ft ²)
UNIT B- 12	2-Bed, 3 Person	93.6 m ² (1007 ft ²)
UNIT B- 13	2-Bed, 3 Person	93.6 m ² (1007 ft ²)
UNIT B- 14	2-Bed, 3 Person	93.6 m ² (1007 ft ²)
APT B- 15	1-Bed, 2 Person	53.7 m ² (577.81 ft ²)
APT B- 16	1-Bed, 2 Person	53.7 m ² (577.81 ft ²)
APT B- 17	1-Bed, 2 Person	53.7 m ² (577.81 ft ²)
APT B- 18	1-Bed, 2 Person	53.7 m ² (577.81 ft ²)
APT B- 19	1-Bed, 2 Person	53.7 m ² (577.81 ft ²)
APT B- 20	1-Bed, 2 Person	53.7 m ² (577.81 ft ²)

TOTAL FLOOR AREA: 471.3M² (5071.18 FT²)

BLOCK B
PLANNING
DRAWINGS

ISSUE	DATE	DESCRIPTION	APPD
P02	10-06-2022	Issued for Planning	DR
P01	14-04-2022	Issued for Comments	DR

Michael Fitzpatrick ARCHITECTS

RIAI PRACTICE NO. 11039

©MICHAEL FITZPATRICK ARCHITECTS LIMITED
COPYRIGHT RESERVED

PROJECT DETAILS
Proposed development at St. Brigid's Terrace, James Connolly Road, Co. Cavan for Cavan County Council
BLOCK B - FLOOR PLANS

Document Name:
Project No. Project Originator Volume Level Type Role Sheet No.
21072- SBT- MFA-00- ZZ- DR-A -507

Suitability-Status-Code-Description Issue:
S2_Suitable_For_Information **P02**

Scale: Drawn by: Checked by: Date:
As indicated Devanshi Shah David Reilly 13/06/2022 @ A2

Main Street
Butlersbridge
Co. Cavan
w - www.mfarchitects.ie
e - info@mfarchitects.ie
t - 049 4365800