




Block B - Proposed Section S-03

1:100

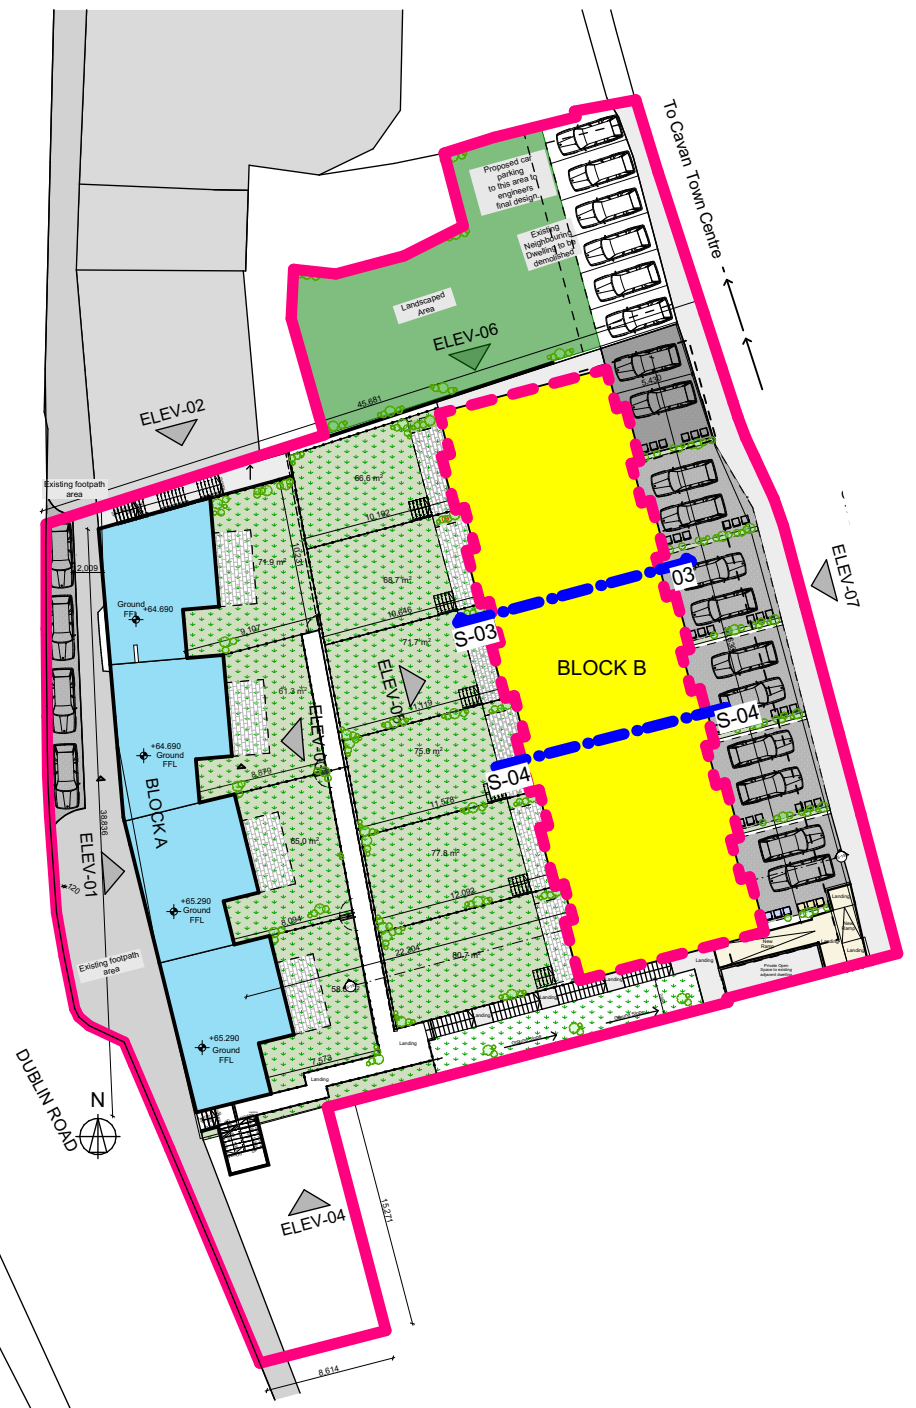

Key Site Plan

1:500

LOCATION OF BLOCK_B ON SITE



NOTE: Foundation & RC Wall Details to Engineer's Design and Specification

BLOCK B

PLANNING DRAWINGS

ISSUE	DATE	DESCRIPTION	APPD
P03	13-06-2022	Issued for planning	DR
P02	10-02-2022	Issued for stage 2 approval	DR
P01	26-01-2022	Issued for stage 2 approval	MF

MF Michael Fitzpatrick ARCHITECTS



RIAI PRACTICE NO. 11039

©MICHAEL FITZPATRICK ARCHITECTS LIMITED
COPYRIGHT RESERVED


PROJECT DETAILS
Proposed development at St. Brigid's Terrace, James Connolly Road, Co. Cavan for Cavan County Council
BLOCK B - PROPOSED SECTIONS

Document Name:
Project No. Project Originator Volume Level Type Role Sheet No.
21072- SBT- MFA-00- ZZ- DR-A -509

Suitability-Status-Code-Description Issue:
S2_Suitable_For_Information

Scale: Drawn by: Checked by: Date:
As indicated Devanshi Shah David Reilly 13/06/2022 @ A3

Main Street
Butlersbridge
Co. Cavan
w - www.mfarchitects.ie
e - info@mfarchitects.ie
t - 049 4365800

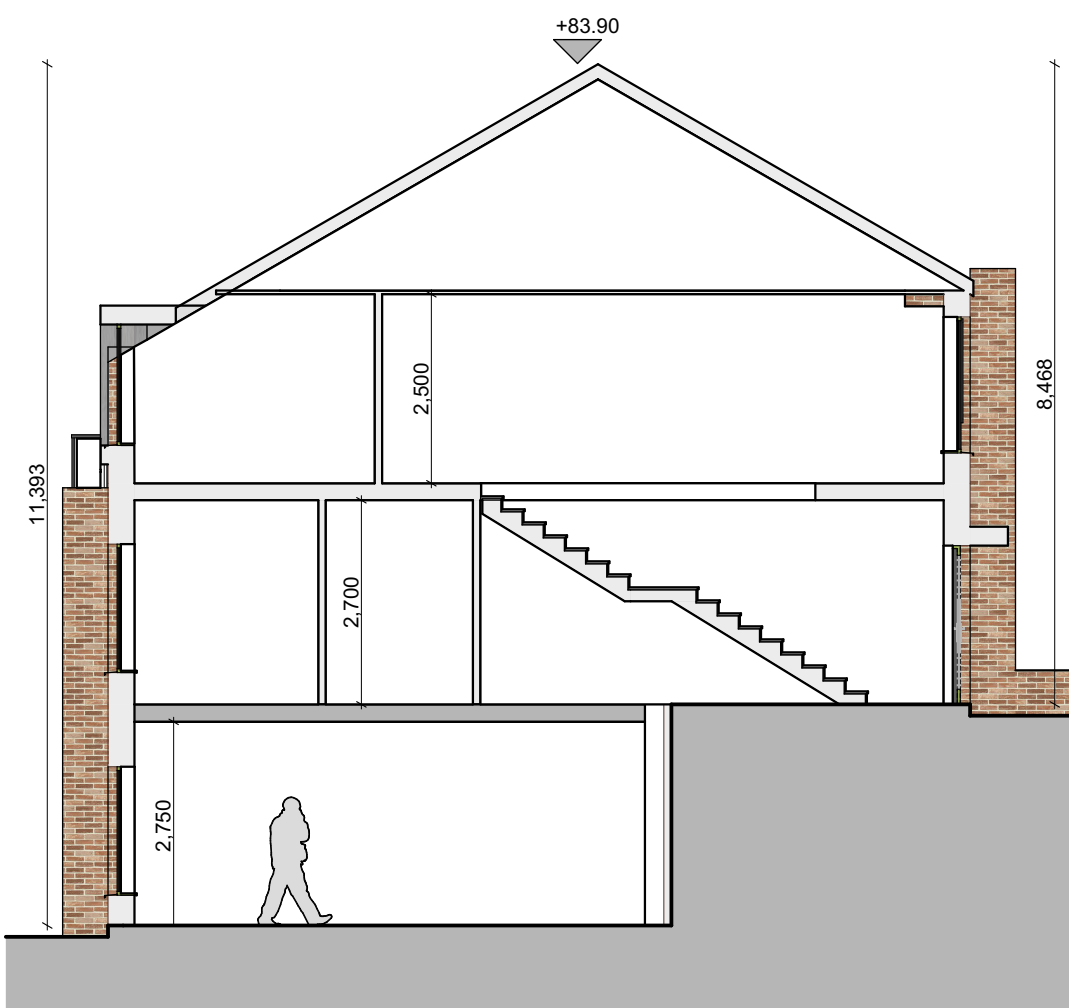

Block B - Proposed Section S-04

1:100