


Existing Ground Floor Survey 1  
Scale: 1:100

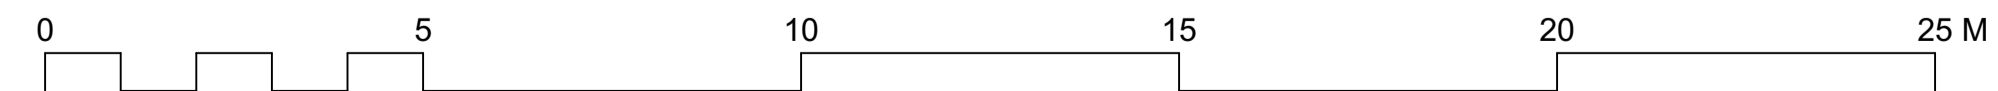

REVISION

revision  
revision  
revision  
revision

NOTES

levels All levels and dimensions to be checked onsite. Any discrepancies to be reported to Cooney Architects. Do not scale off this drawing. Use figured dimensions only.

This drawing is to be read in conjunction with all other relevant Engineering and Architectural drawings and specifications. General structure only. To be cross referenced with all associated Engineers drawings.

copyright This drawing and design is copyright, and may not be reproduced without Cooney Architects permission.

DESIGN TEAM

PLANNING APPLICATION

CooneyArchitects

The Old Brewers Club  
32 The Coombe, Dublin 8  
T 01 4533 444



project title Bellurbet Community and Enterprise Hub  
client Cavan County Council  
drawing no. 23003-CA-DINKINS-00-DR-A1021  
drawing title Proposed Floor Plan 02  
drawn by EM  
checked by FC  
scale 1:100 @ ISO A1  
date 30/01/2024