


# GROUND FLOOR PLAN

FFL +62.00

— Boundary of Planning Application

Note location of existing ESB Substation and separate plant infrastructure (servicing Town Hall) subject to reconfiguration of area at detailed design stage.

Proposed entrance for maintenance access only. Final location and specification subject to detailed design.

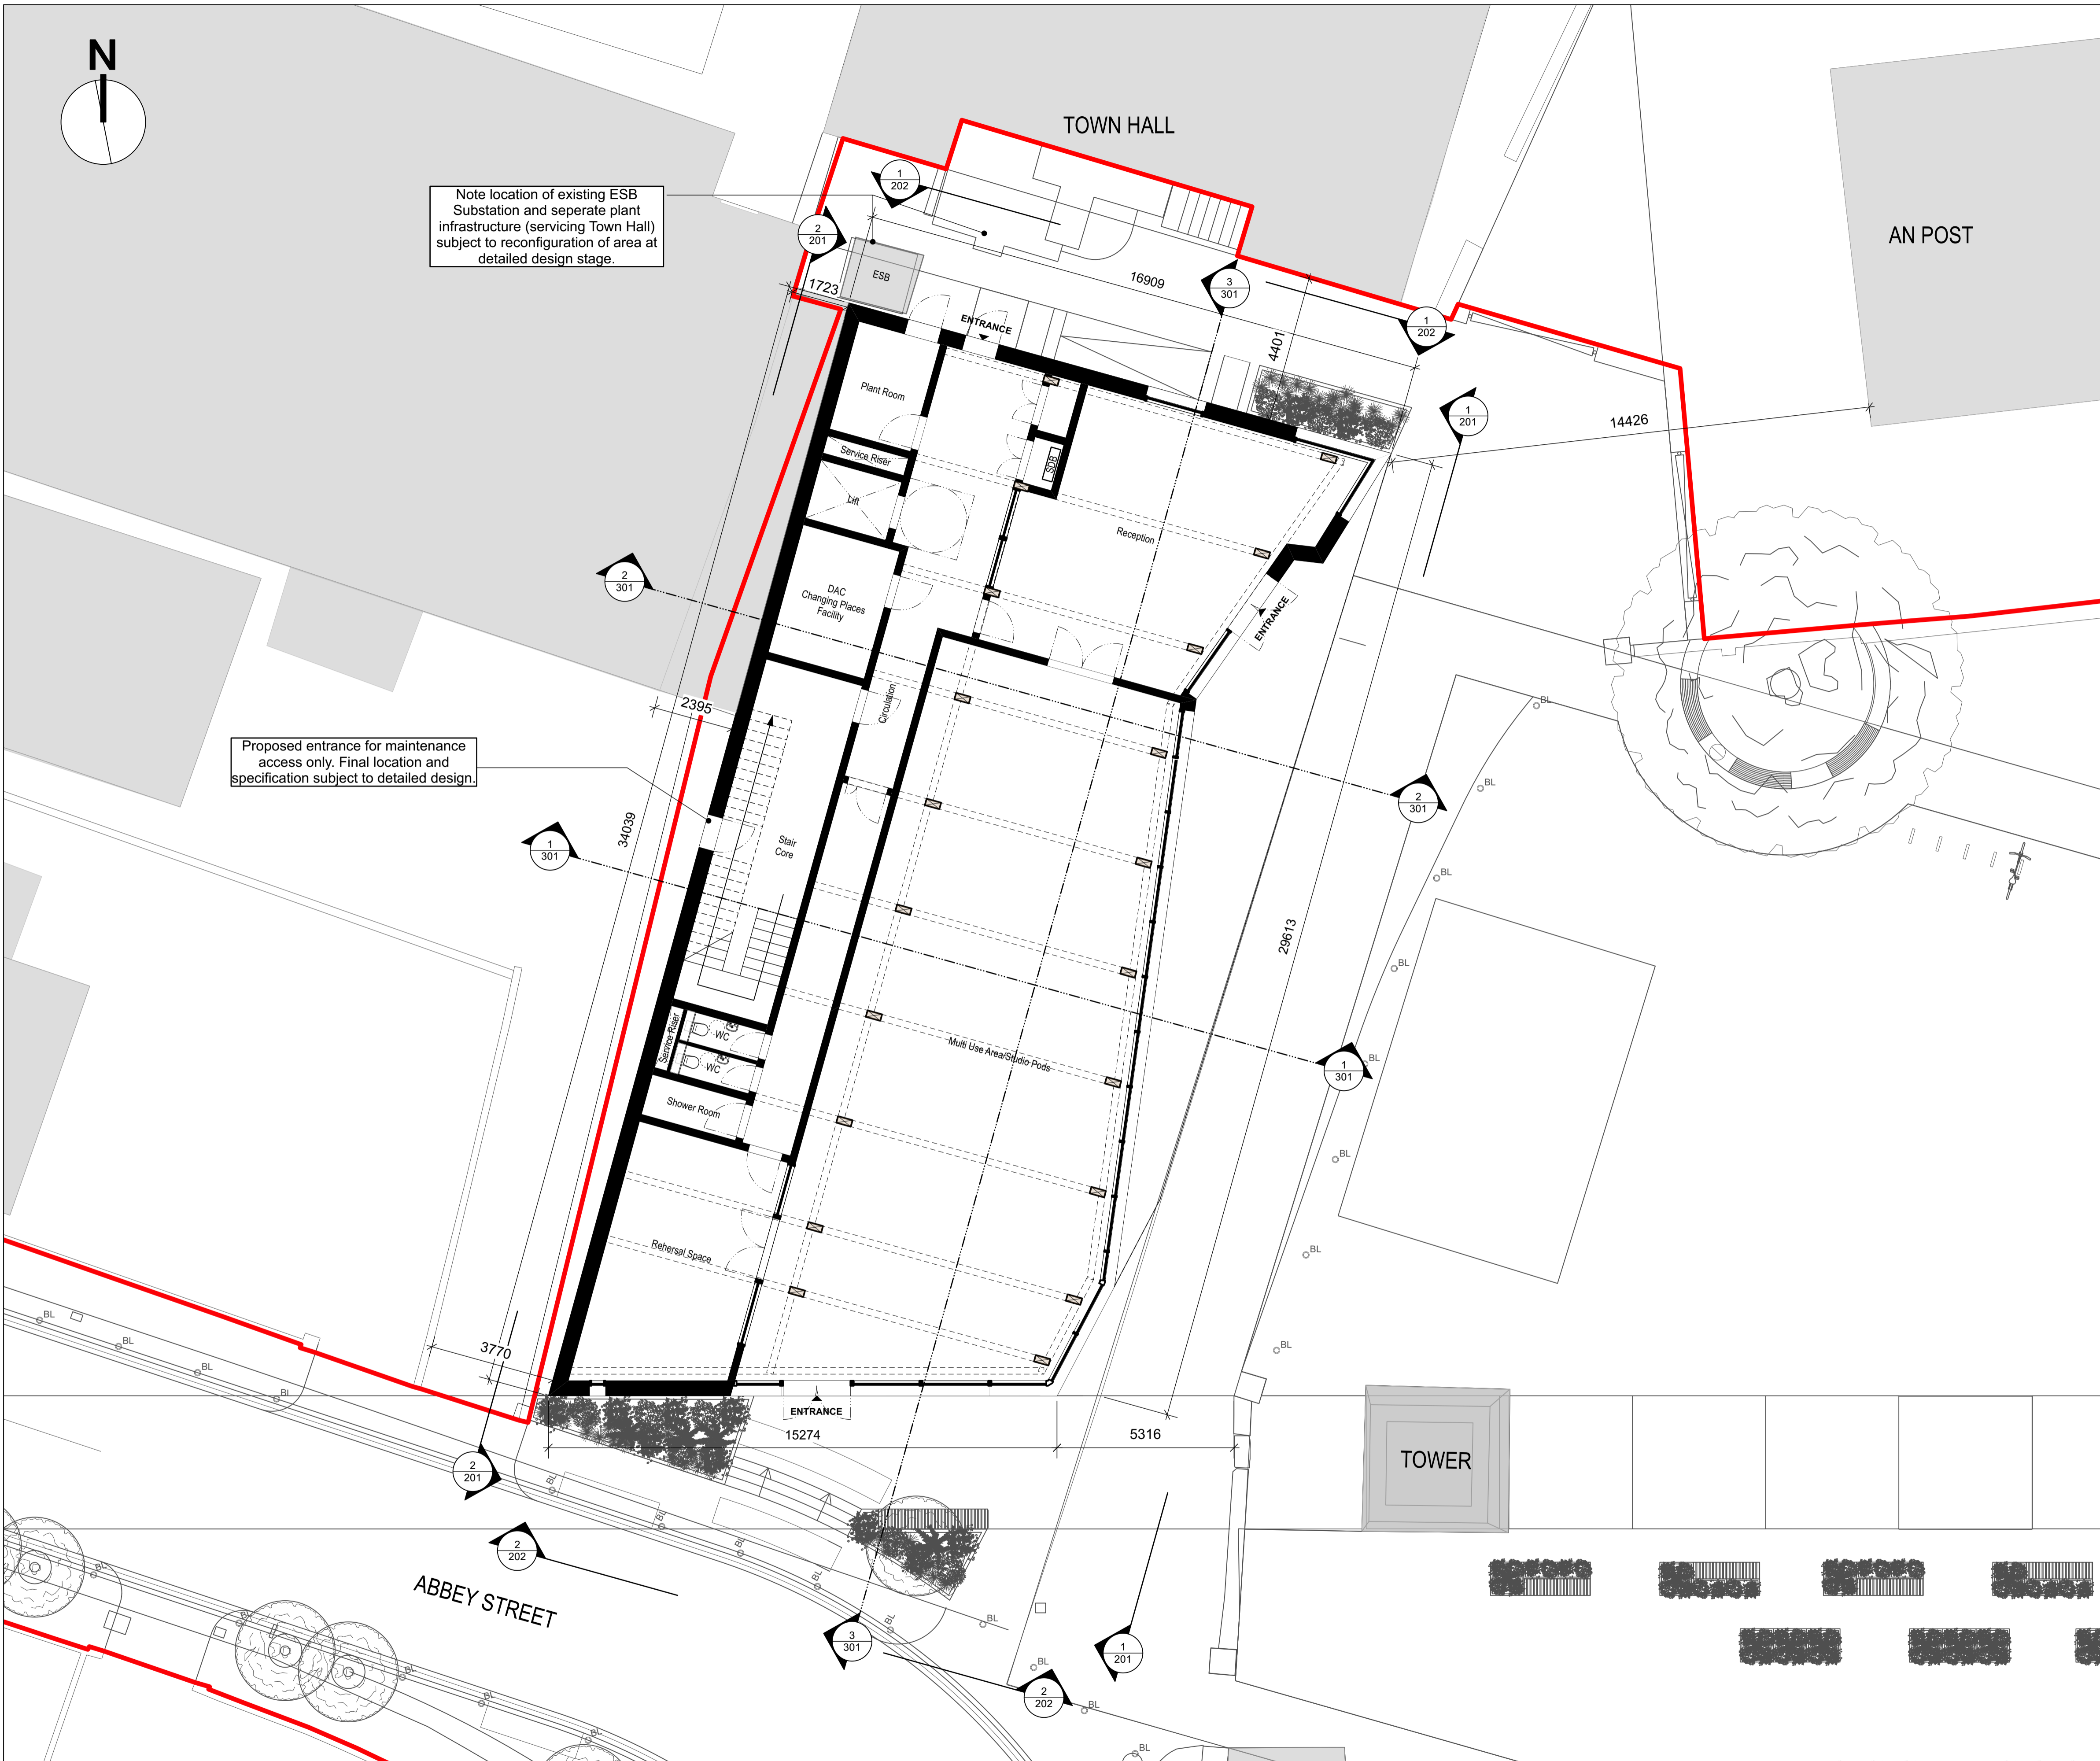

ALL INTERNAL LAYOUTS ARE SUBJECT TO FUTURE TENANT REQUIREMENTS

## REVISION

revision	
revision	
revision	
revision	

## NOTES

- levels All levels and dimensions to be checked onsite. Any discrepancies to be reported to Cooney Architects. Do not scale off this drawing. Use figured dimensions only.
- copyright This drawing is to be read in conjunction with all other relevant Engineering and Architectural drawings and specifications. General structure only. To be cross referenced with all associated Engineers drawings.
- copyright This drawing and design is copyright, and may not be reproduced without Cooney Architects permission.

## PLANNING

**CooneyArchitects** **dhbarchitects**

project title Abbeylands, Cavan Town, Co. Cavan  
 client Cavan County Council  
 drawn by PC/CM  
 checked by FC/MH

drawing no. 19030 PP.101  
 drawing title McIntyres Building - Proposed GF Plan  
 scale 1:100 @ A1 / 1:200 @ A3  
 date November 2022

rev The Old Brewers Club, 32 The Coombe, Dublin 8  
 T 01 4532 444 F 01 4532 445  
 St. Catherine's Hall, Catherine Street, Waterford City  
 T 051 858 121