

1
131
1:100
Former Credit Union Outhouses Ground Floor Plan

- LEGEND:
- Natural Stone Paving
 - Natural Stone Paving permeable paving
 - Permeable Surface
 - Stone aggregate paving Pattern 1
 - Stone aggregate paving Pattern 2
 - Stone aggregate paving permeable paving
 - Tactile surface to uncontrolled crossing
 - Tactile surface to controlled crossing
 - Tactile surface to ramp and steps
 - Reinforced grass
 - Wildflower
 - Asphalt
 - Gravel Finish
 - Ballylusk
 - Grass
 - Natural Stone Kerbs
 - BL Bolland
 - Planter box with bench
 - Planter box
 - PD Existing Crossing lights
 - LP Light Pole
 - Bike Stands
 - Bin
 - Existing Tree
 - Proposed Tree
 - Bench
 - Gabion Wall
 - Planning Application Boundary

REVISION


revision	notes

NOTES

levels This drawing is to be read in conjunction with all other relevant Engineering and Architectural drawings and specifications.

General Proposal is subject to change depending of existing structural integrity.

copyright This drawing and design is copyrighted to dhb & CA, and may not be reproduced without dhb & Cooney Architects permission.

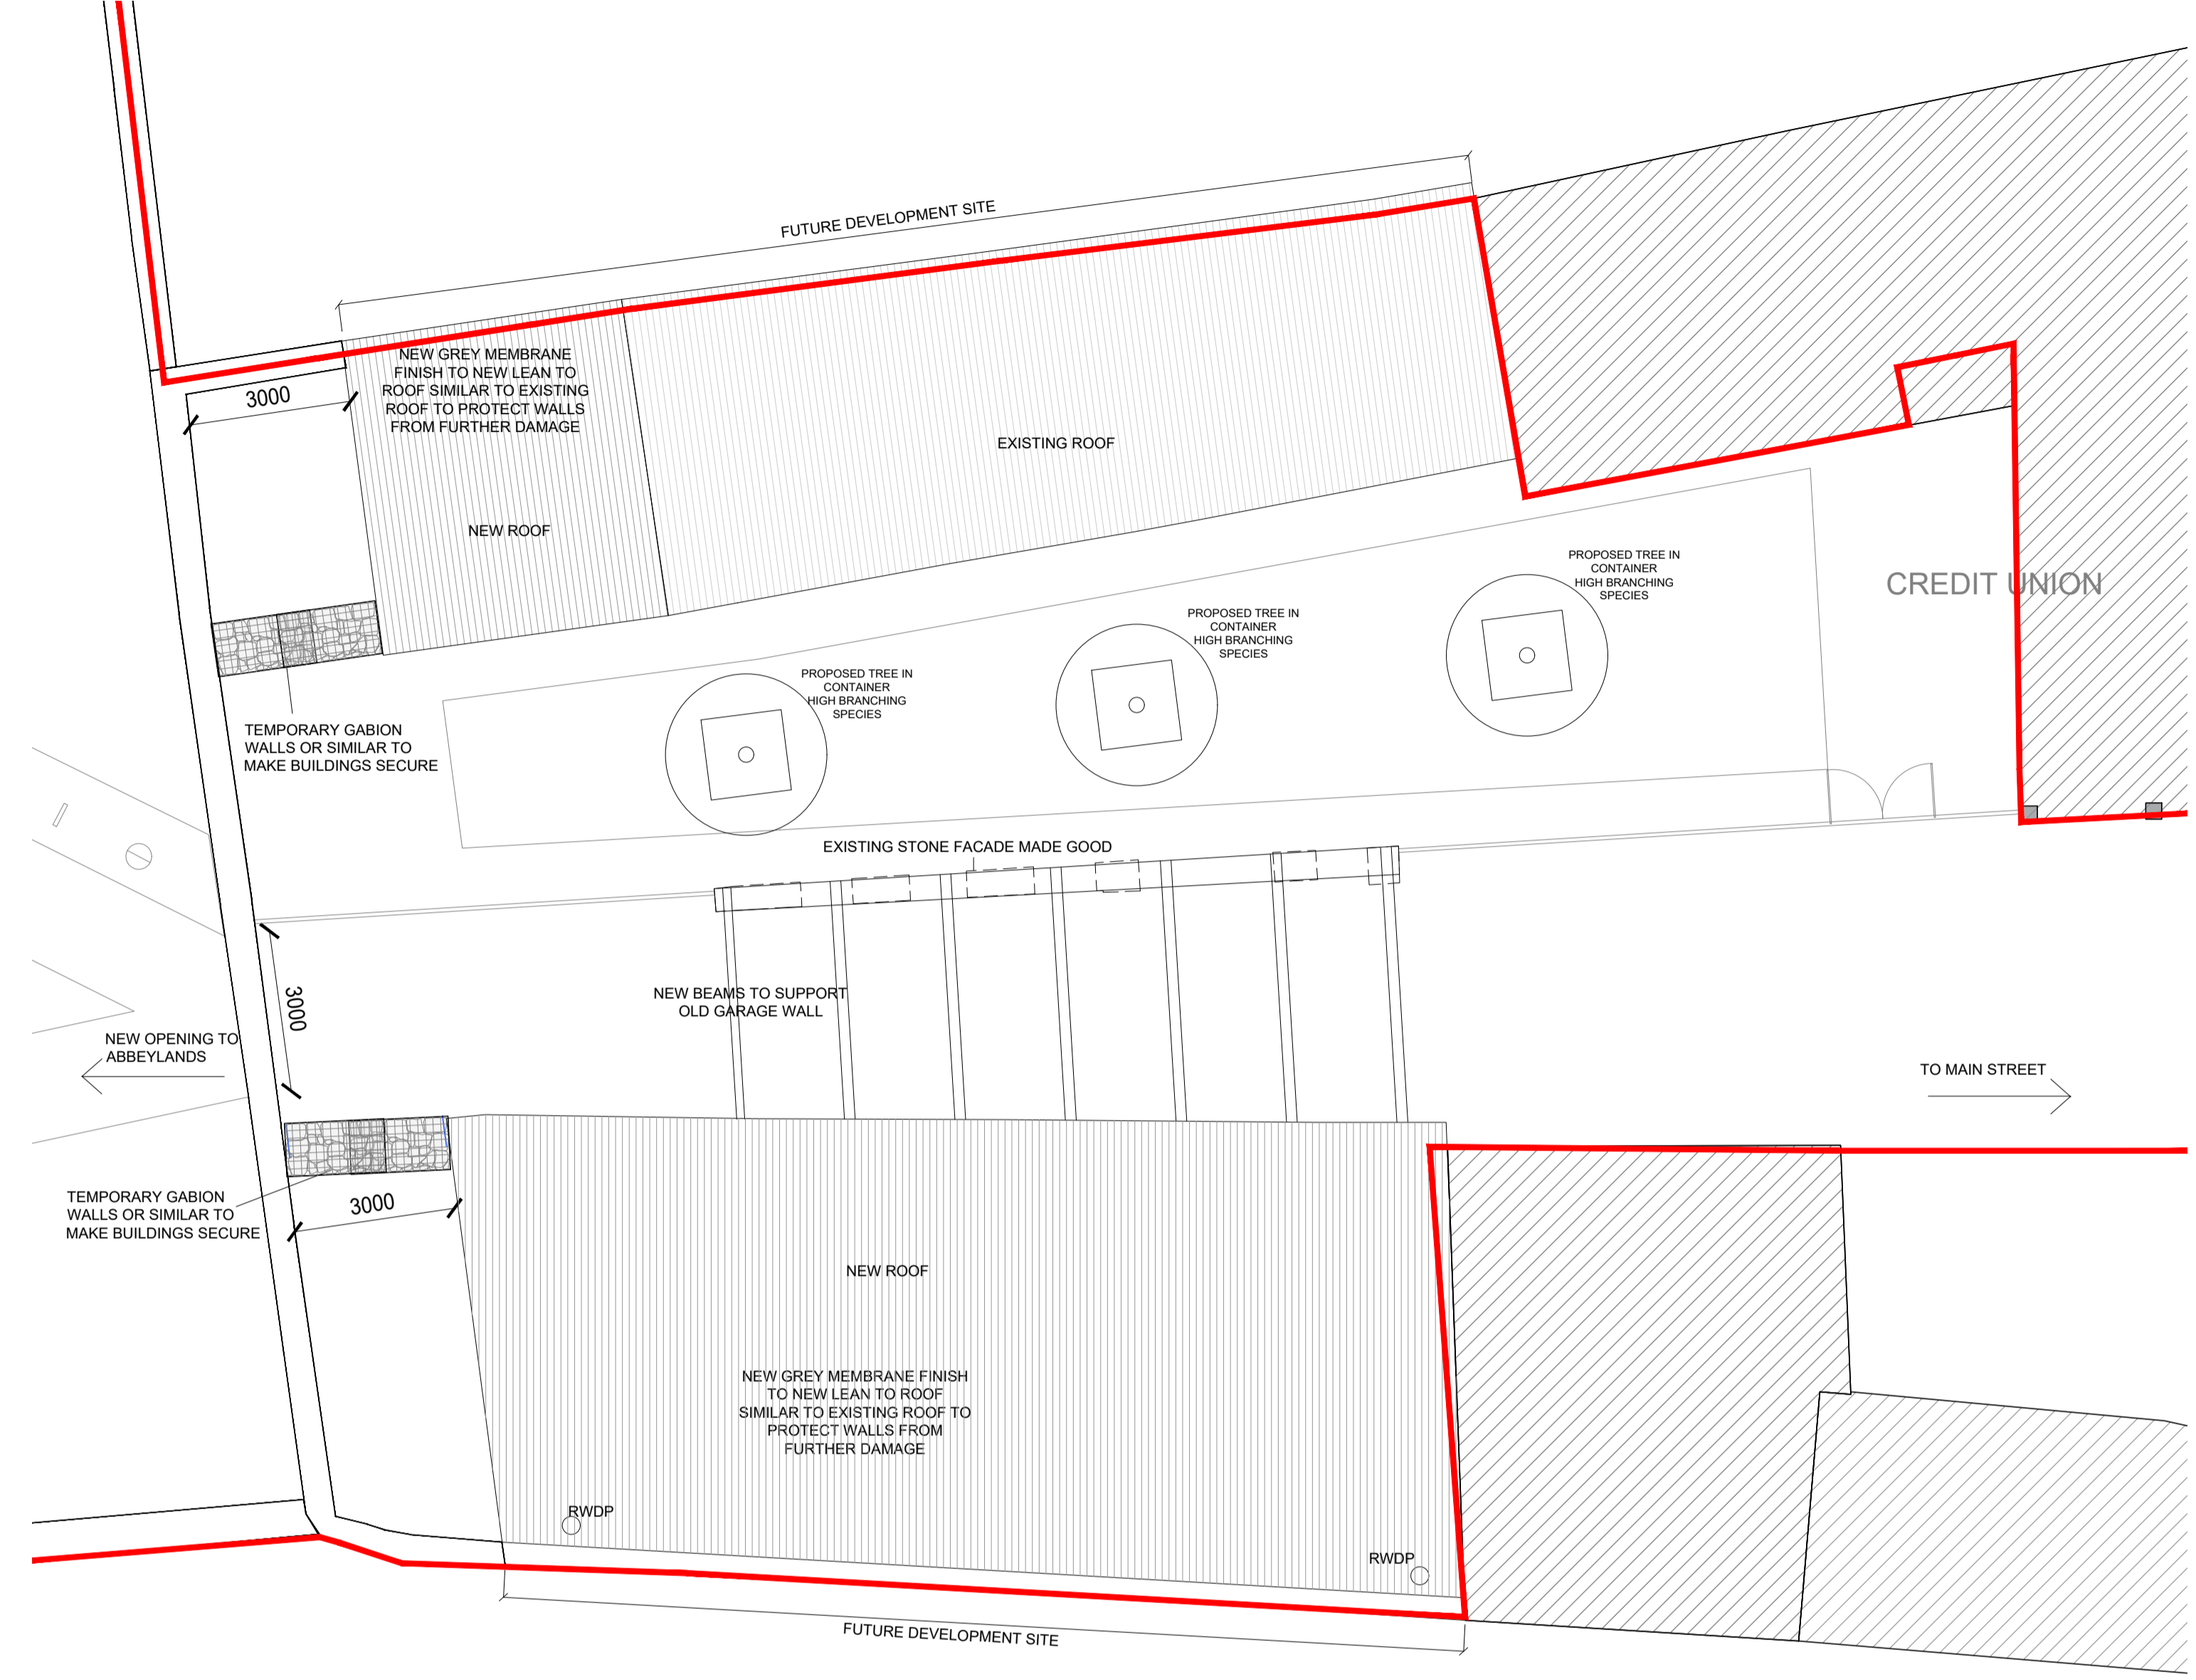

2
131
1:100
Former Credit Union Outhouses Roof Plan

ALL LAYOUTS ARE INDICATIVE ONLY AND SUBJECT TO FUTURE TENANT REQUIREMENTS

PLANNING APPLICATION

CooneyArchitects **dhbarchitects**

project site: Abbeylands, Cavan Town, Co. Cavan
 client: Former Credit Union Outhouses
 drawing no: 19030.PP.131
 drawing title: Former Credit Union Outhouses Proposed Plans
 scale: 1/100 @ A1 1/200 @ A3
 date: January 2023

Cooney Architects: The Old Shavers Club, 32 The Coombe, Dublin 8
 T 01 4533 444
 M 041 9675 046

dhb Architects: St. Catherine's Hall, Catherine St., Waterford City
 T 051 858121
 M 041 9675 046