



PATRICK STREET
[PUBLIC ROAD]
+ 56.30

7228

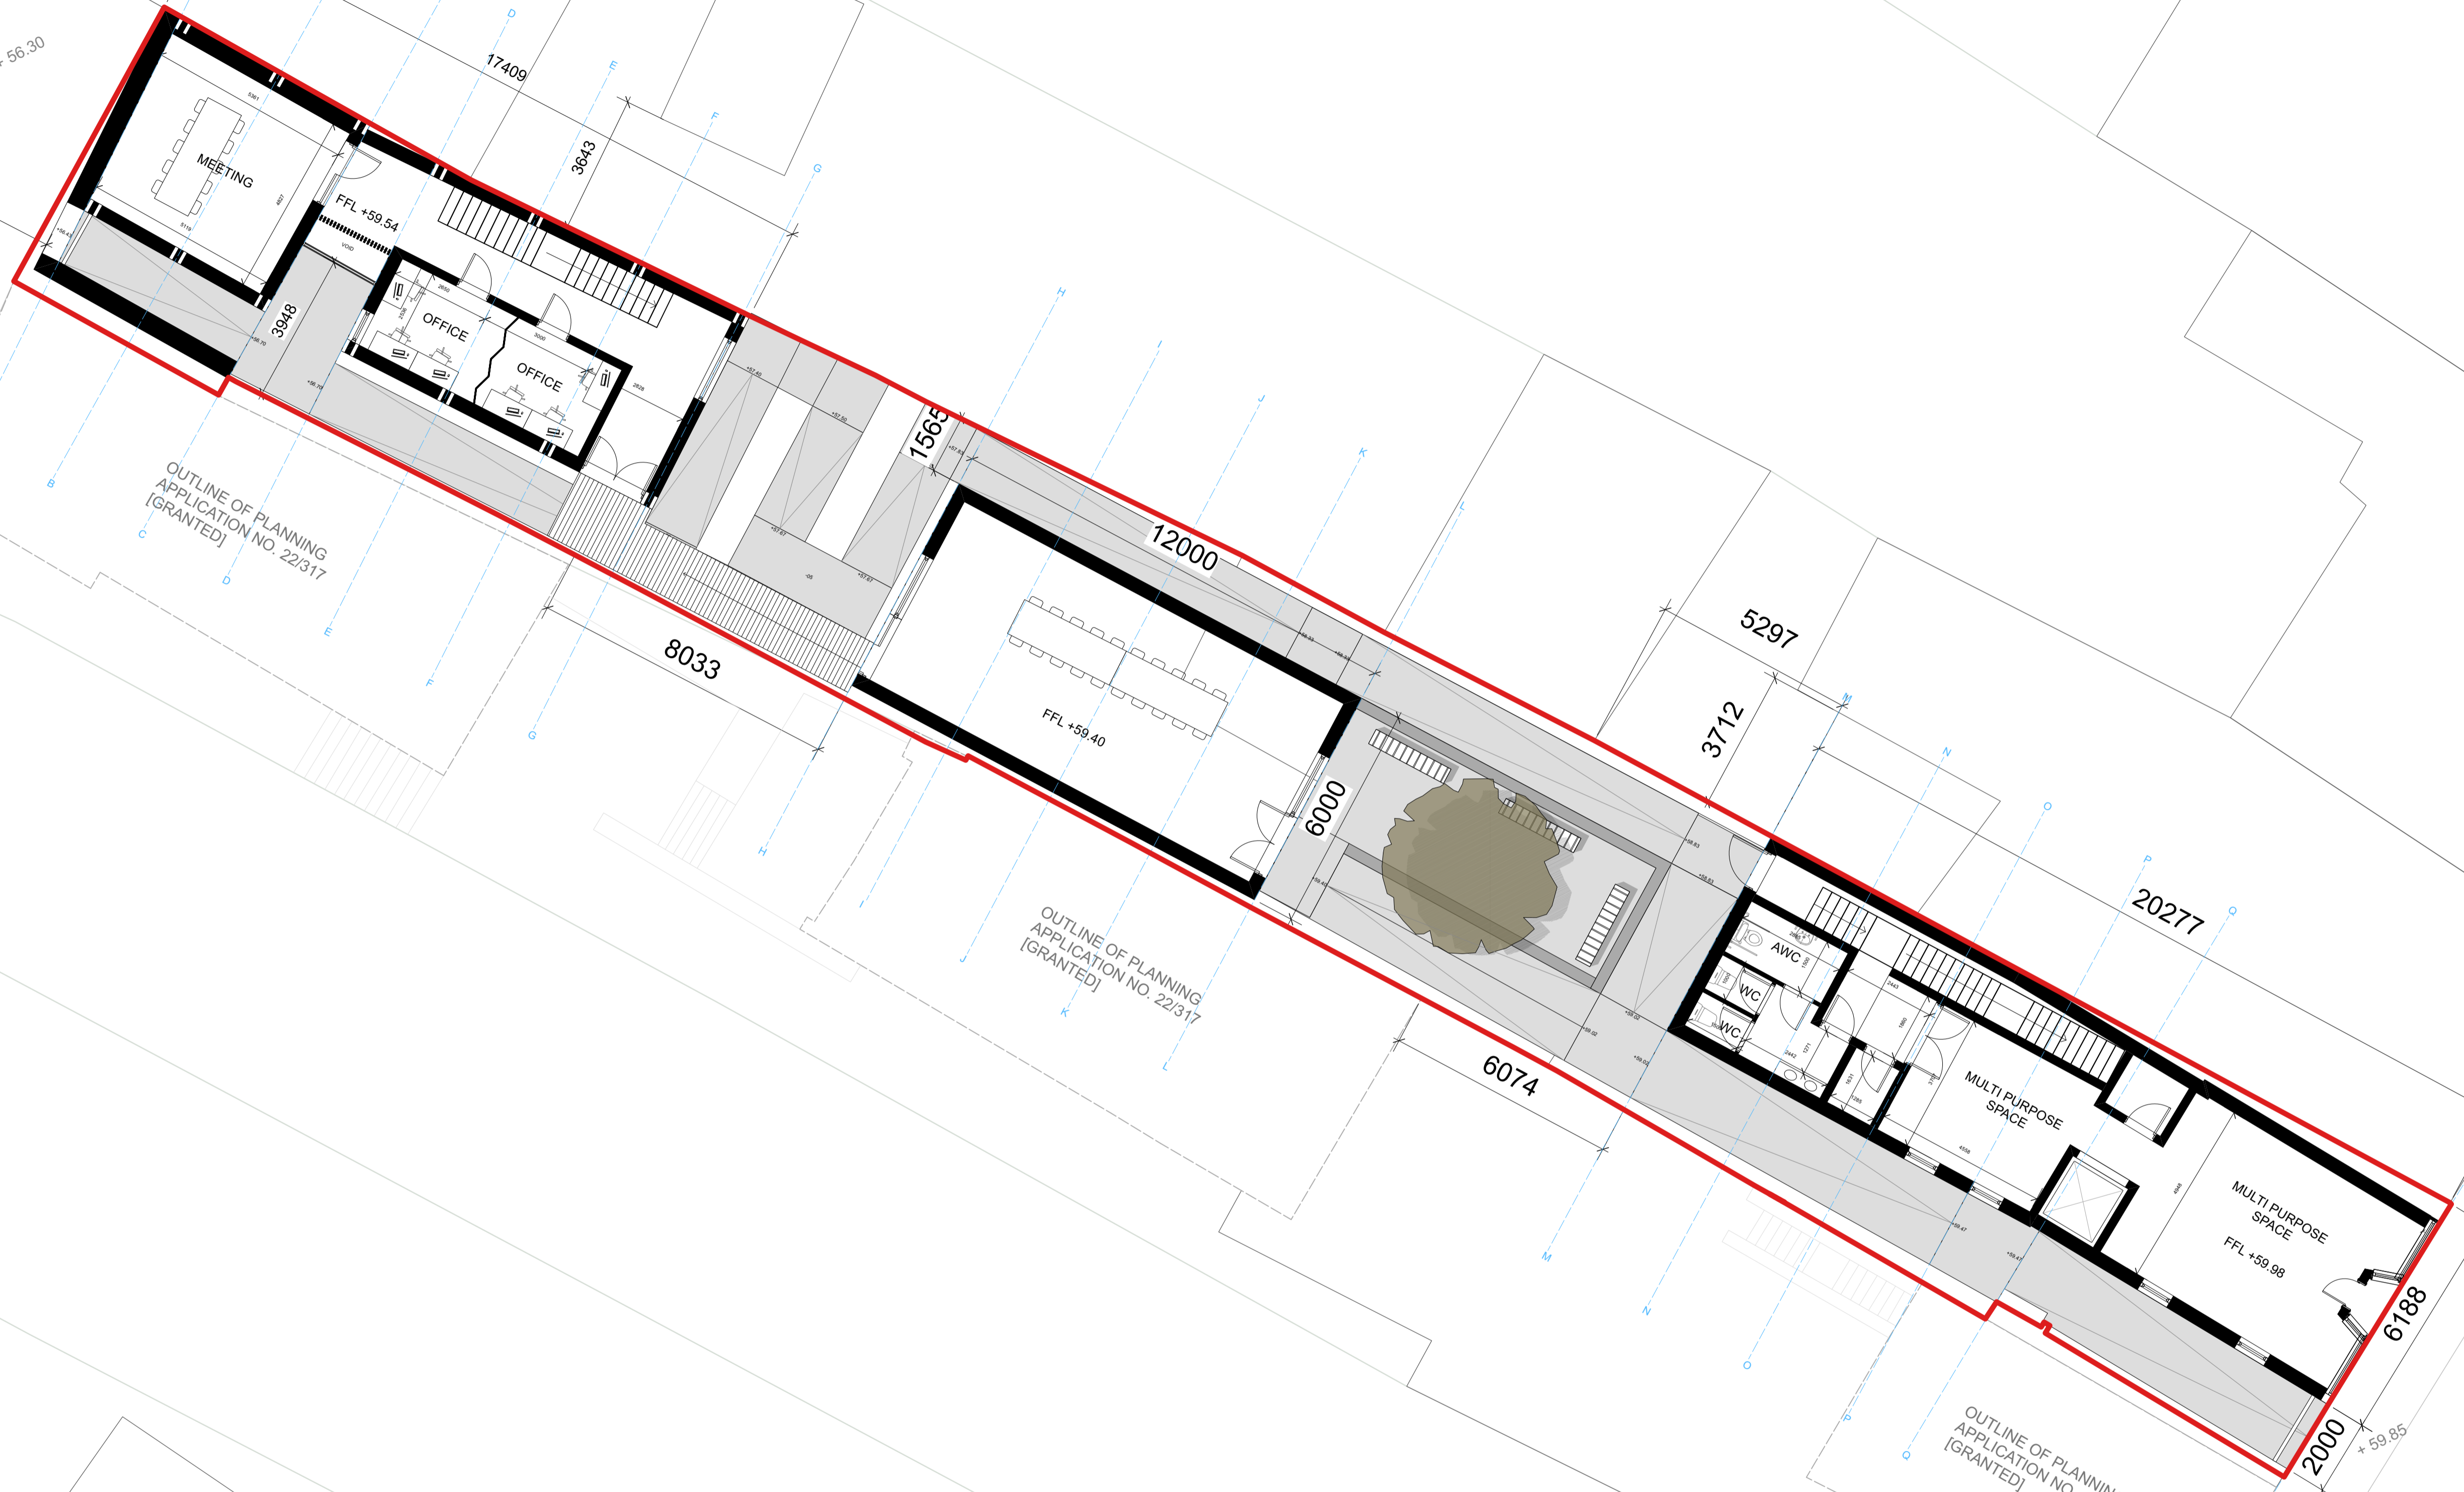

BUTLERS STREET
[MAIN PUBLIC ROAD]

Existing Ground Floor Survey 01
Scale: 1:100

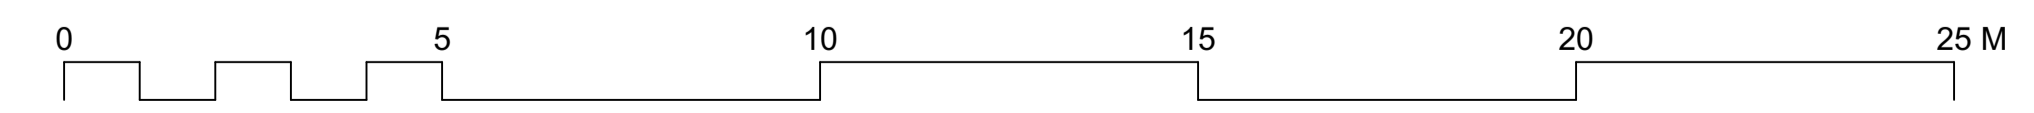

REVISION

revision
revision
revision
revision

NOTES

levels All levels and dimensions to be checked onsite. Any discrepancies to be reported to Cooney Architects. Do not scale off this drawing. Use figured dimensions only.

This drawing is to be read in conjunction with all other relevant Engineering and Architectural drawings and specifications. General structure only. To be cross referenced with all associated Engineers drawings.

copyright This drawing and design is copyright, and may not be reproduced without Cooney Architects permission.

DESIGN TEAM

PLANNING APPLICATION

CooneyArchitects

project title Bellurbet Community and Enterprise Hub
client Cavan County Council
drawn by EM
checked by FC

drawing no. 23003-CA-DINKINS-00-DR-A1011
drawing title Proposed Floor Plan 01
scale 1:100 @ ISO A1
date 30/01/2024

The Old Brewers Club
32 The Coombe, Dublin 8
T 01 4533 444



rev