


Block A Roof Plan

1:150

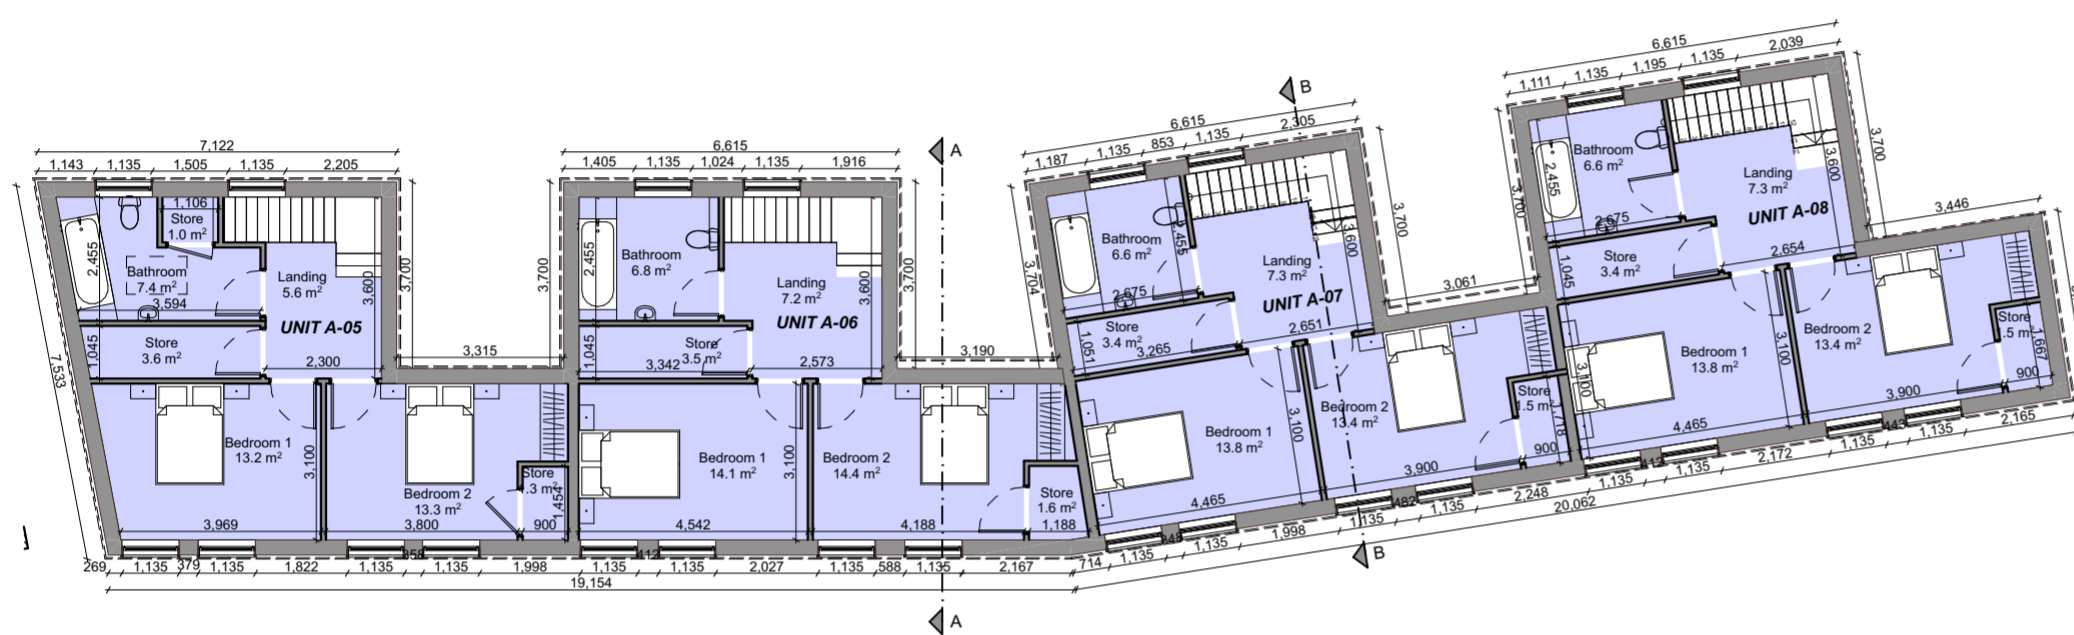


Block A Proposed Second Floor Plan

1:150




Block A Proposed First Floor Plan

1:150

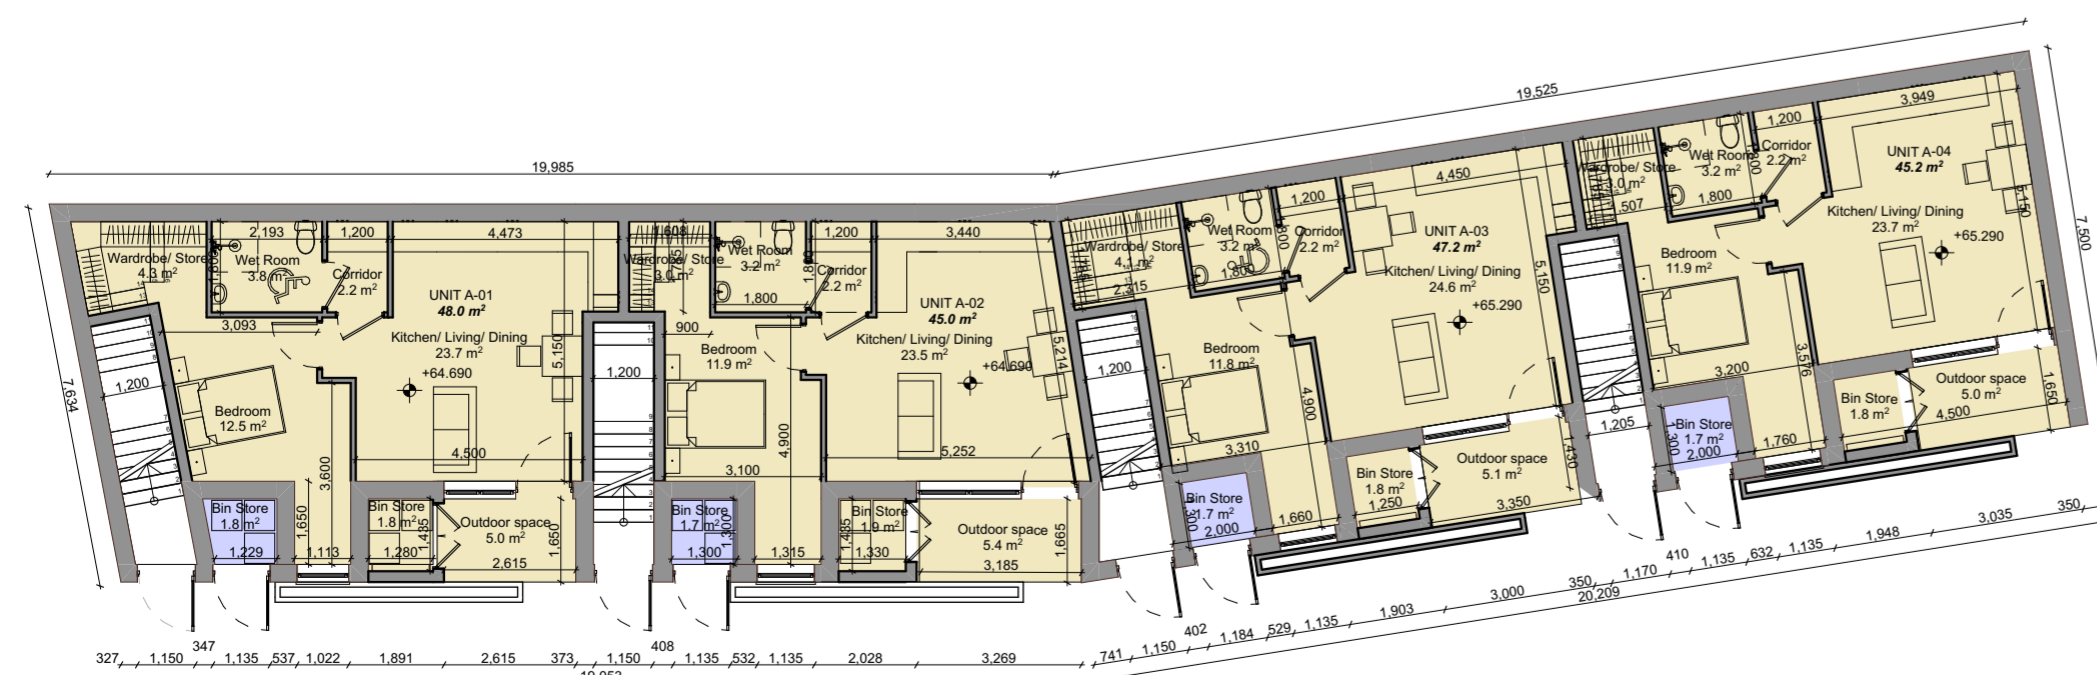

Block A Proposed Ground Floor Plan

1:150

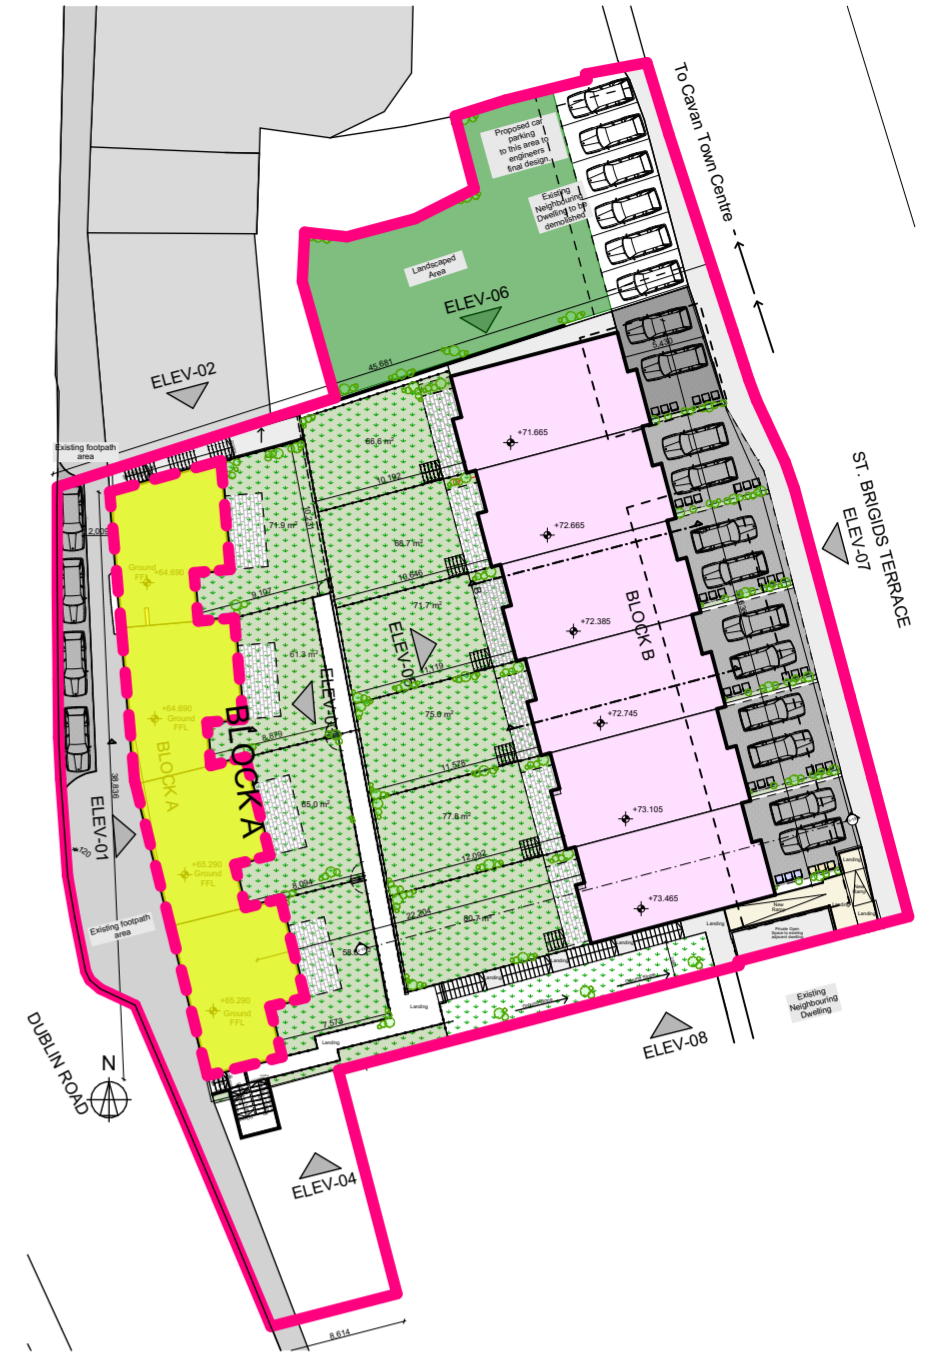

Key Site Plan

1:500



LOCATION OF BLOCK A ON SITE

SCHEDULE OF ACCOMODATION

LEGEND		
UNIT/ APT NO.	UNIT/ APT TYPE	FLOOR AREA
APT A- 01	1-Bed, 2 Person	48.0 m <sup>2</sup> (506.48 ft <sup>2</sup> )
APT A- 02	1-Bed, 2 Person	45.0 m <sup>2</sup> (484.20 ft <sup>2</sup> )
APT A- 03	1-Bed, 2 Person	47.2 m <sup>2</sup> (507.87 ft <sup>2</sup> )
APT A- 04	1-Bed, 2 Person	45.2 m <sup>2</sup> (486.35 ft <sup>2</sup> )
UNIT A- 05	2-Bed, 3 Person	85.3 m <sup>2</sup> (917.82 ft <sup>2</sup> )
UNIT A- 06	2-Bed, 3 Person	90.0 m <sup>2</sup> (968.40 ft <sup>2</sup> )
UNIT A- 07	2-Bed, 3 Person	86.2 m <sup>2</sup> (927.51 ft <sup>2</sup> )
UNIT A- 08	2-Bed, 3 Person	87.3 m <sup>2</sup> (939.34 ft <sup>2</sup> )

TOTAL FLOOR AREA: 223.4M<sup>2</sup> (2403.784 FT<sup>2</sup>)

BLOCK A

PLANNING DRAWINGS

ISSUE	DATE	DESCRIPTION	APPD
P02	10-06-2022	Issued for Planning	DR
P01	14-04-2022	Issued for Planning	DR

**Michael Fitzpatrick**  
ARCHITECTS



©MICHAEL FITZPATRICK ARCHITECTS LIMITED  
COPYRIGHT RESERVED

PROJECT DETAILS  
Proposed development at St Brigid's Terrace, James Connolly Road, Co. Cavan for Cavan County Council  
**BLOCK - A FLOOR PLANS**

Document Name:  
Project No. Project Originator Volume Level Type Role Sheet No.  
**21072- SBT- MFA-BA-ZZ- DR-A -504**

Suitability-Status-Code-Description Issue:  
S2\_Suitable\_For\_Information **P02**

Scale: Drawn by: Checked by: Date:  
As indicated Devanshi Shah David Reilly 13/06/2022 @ A2

Main Street  
Butlersbridge  
Co. Cavan  
w - www.mfarchitects.ie  
e - info@mfarchitects.ie  
t - 049 4365800

