

Front Elevation

1:100




Side Elevation

1:100



Side Elevation

1:100

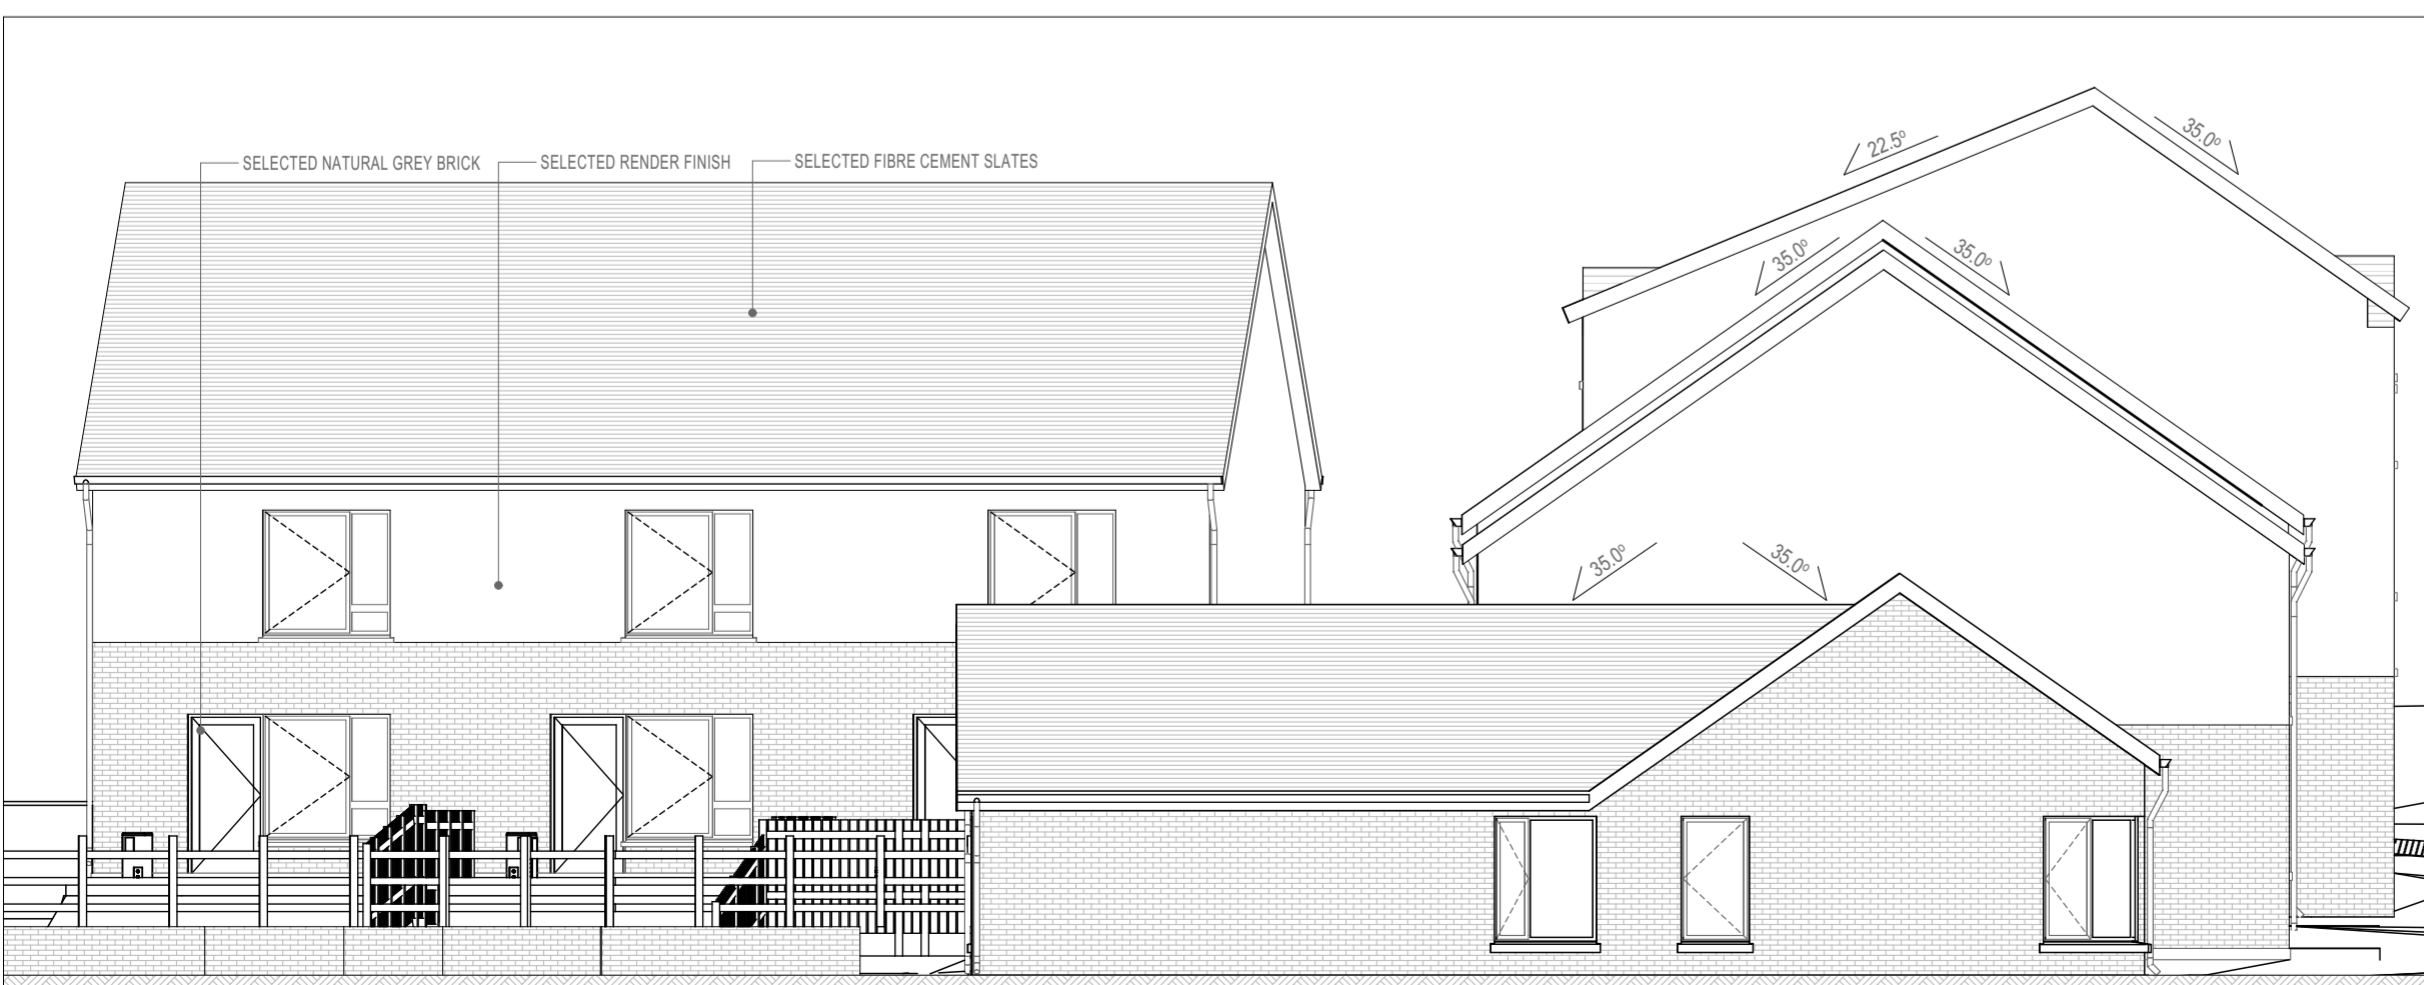

Rear Elevation

1:100



House Type 'A'
1 No. Single Storey Dwelling IWA
(4 Person - 83.6 m²)

House Type 'B'
5 No. 2 Bed Terraced
Two Storey Dwelling (4 Person)
(Each House - 87.8 m²)

House Type 'C'
3 No. 1 Bed Apartment
Three Storey Dwelling
(2 Person per apt.)
No. 6 - 49.5 m²
No. 7 - 49.5 m²
No. 8 - 49.5 m²

PART 8 PLANNING SUBMISSION

Wynne Gormley Gilshan Architects & Surveyors Ltd.

© WGG ARCHITECTS & SURVEYORS LTD
COPYRIGHT RESERVED

JOB DETAILS

Proposed Housing @
Widow's Row, Corporation Land, Belturbet,
Co. Cavan for Cavan County Council

Scale @ A2 1:100	Dwg.no PI 21-124-104	Amend.
Date 13/10/2022	Description Street Elevations	
Drawn by J Mrowiec		
Checked by P Wynne		

21, Church View, Cavan
T +353 49 43 61096
F +353 49 43 62907
E info@wggarchitects.ie
W www.wggarchitects.ie

