

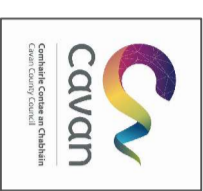


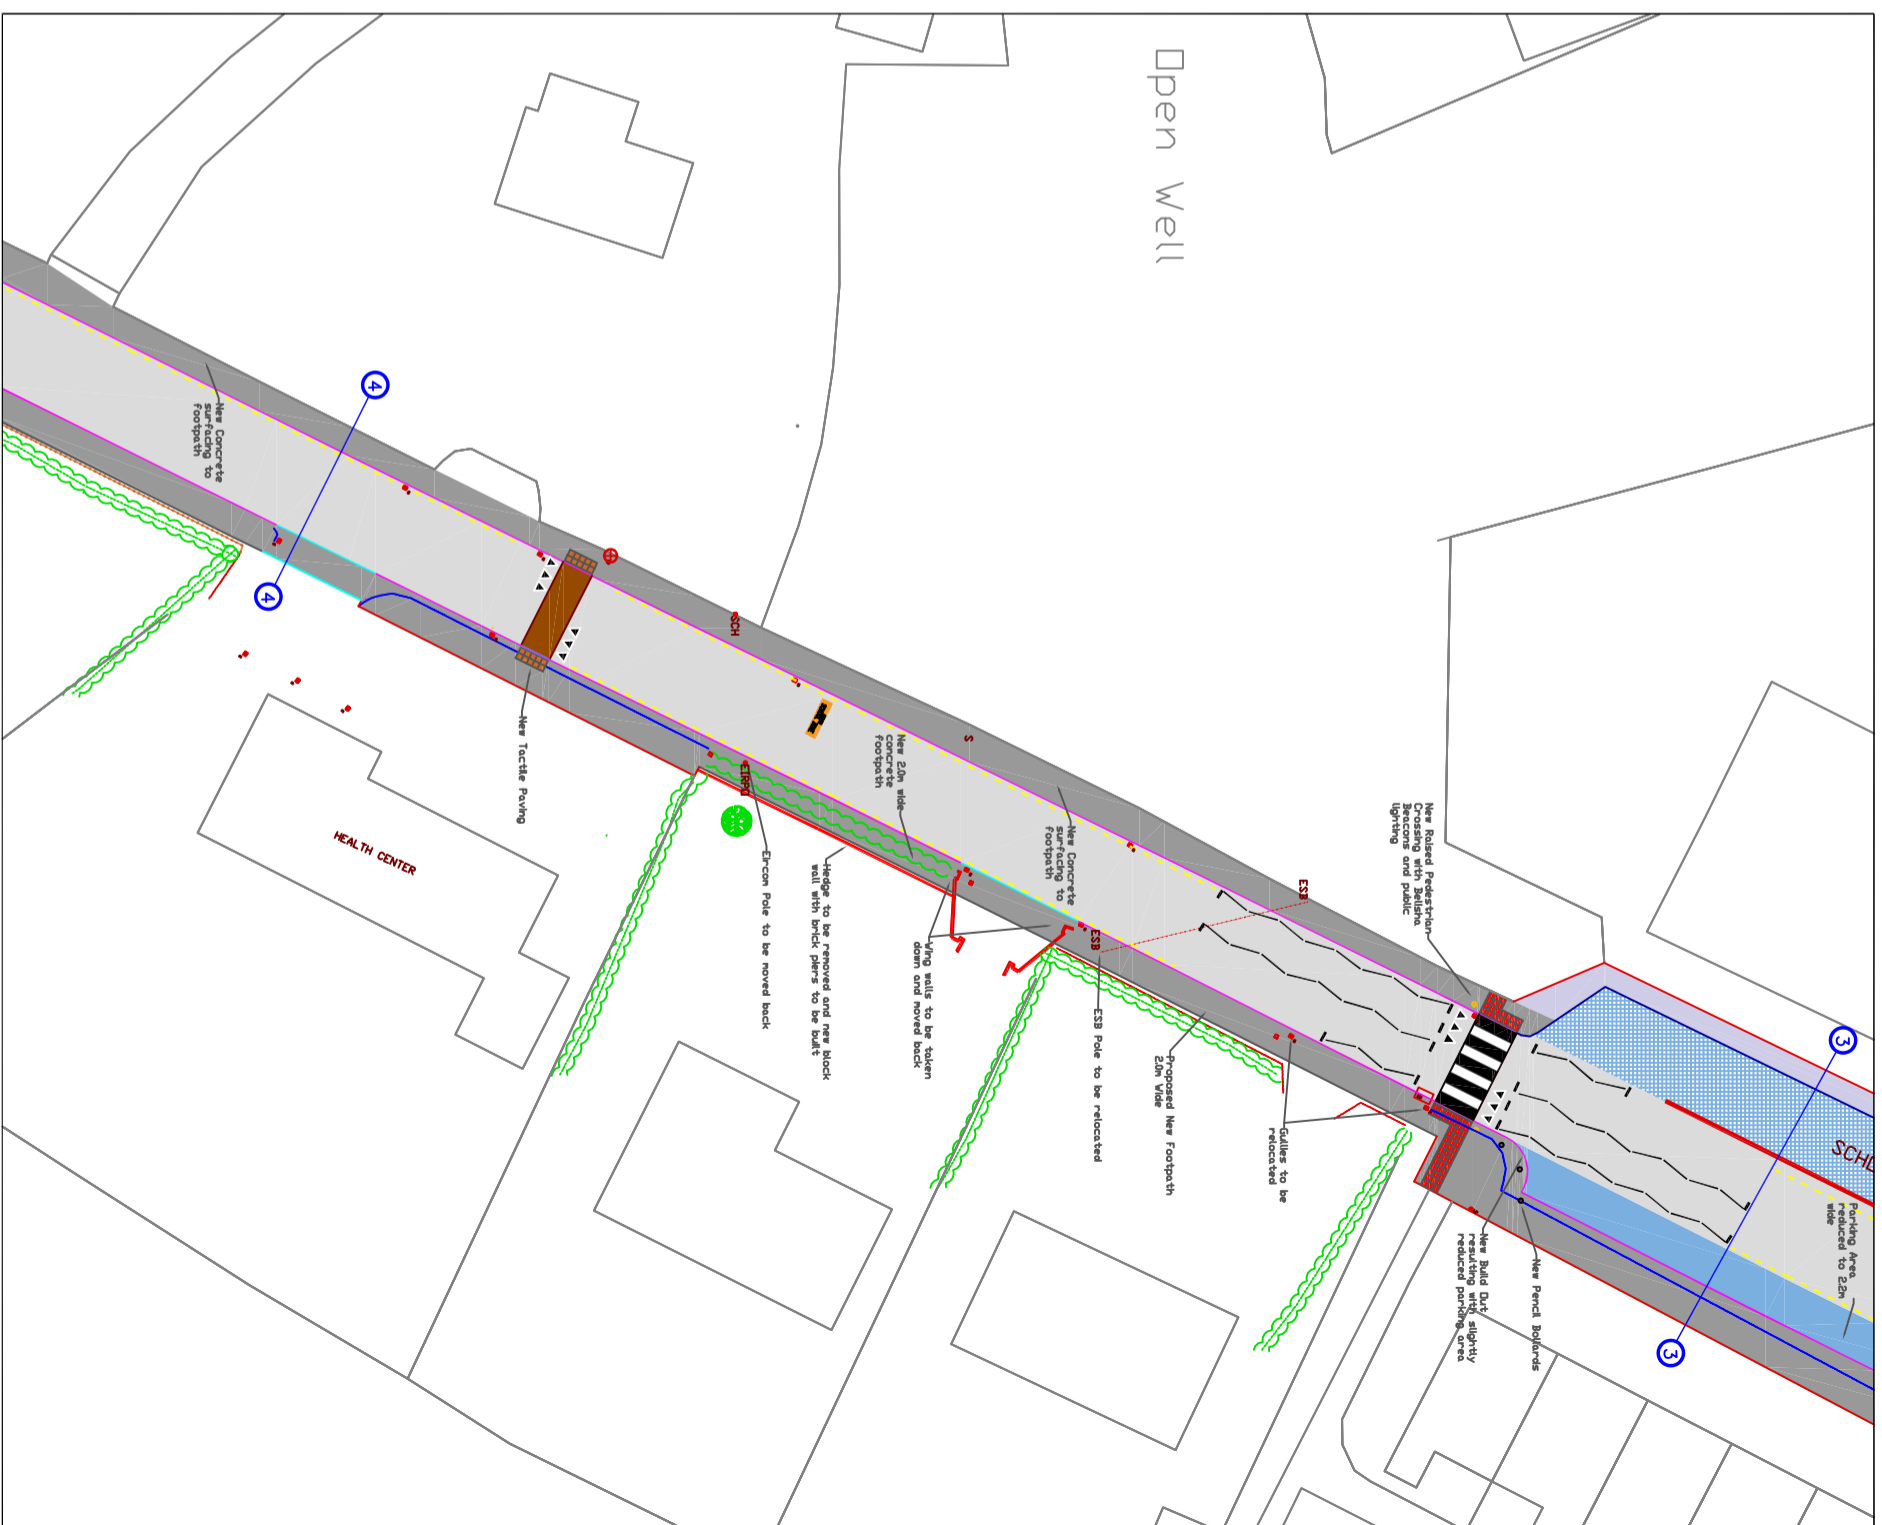

Kilsaran Trinity
Paving Block

Proposed Development
of Apartments at
this location

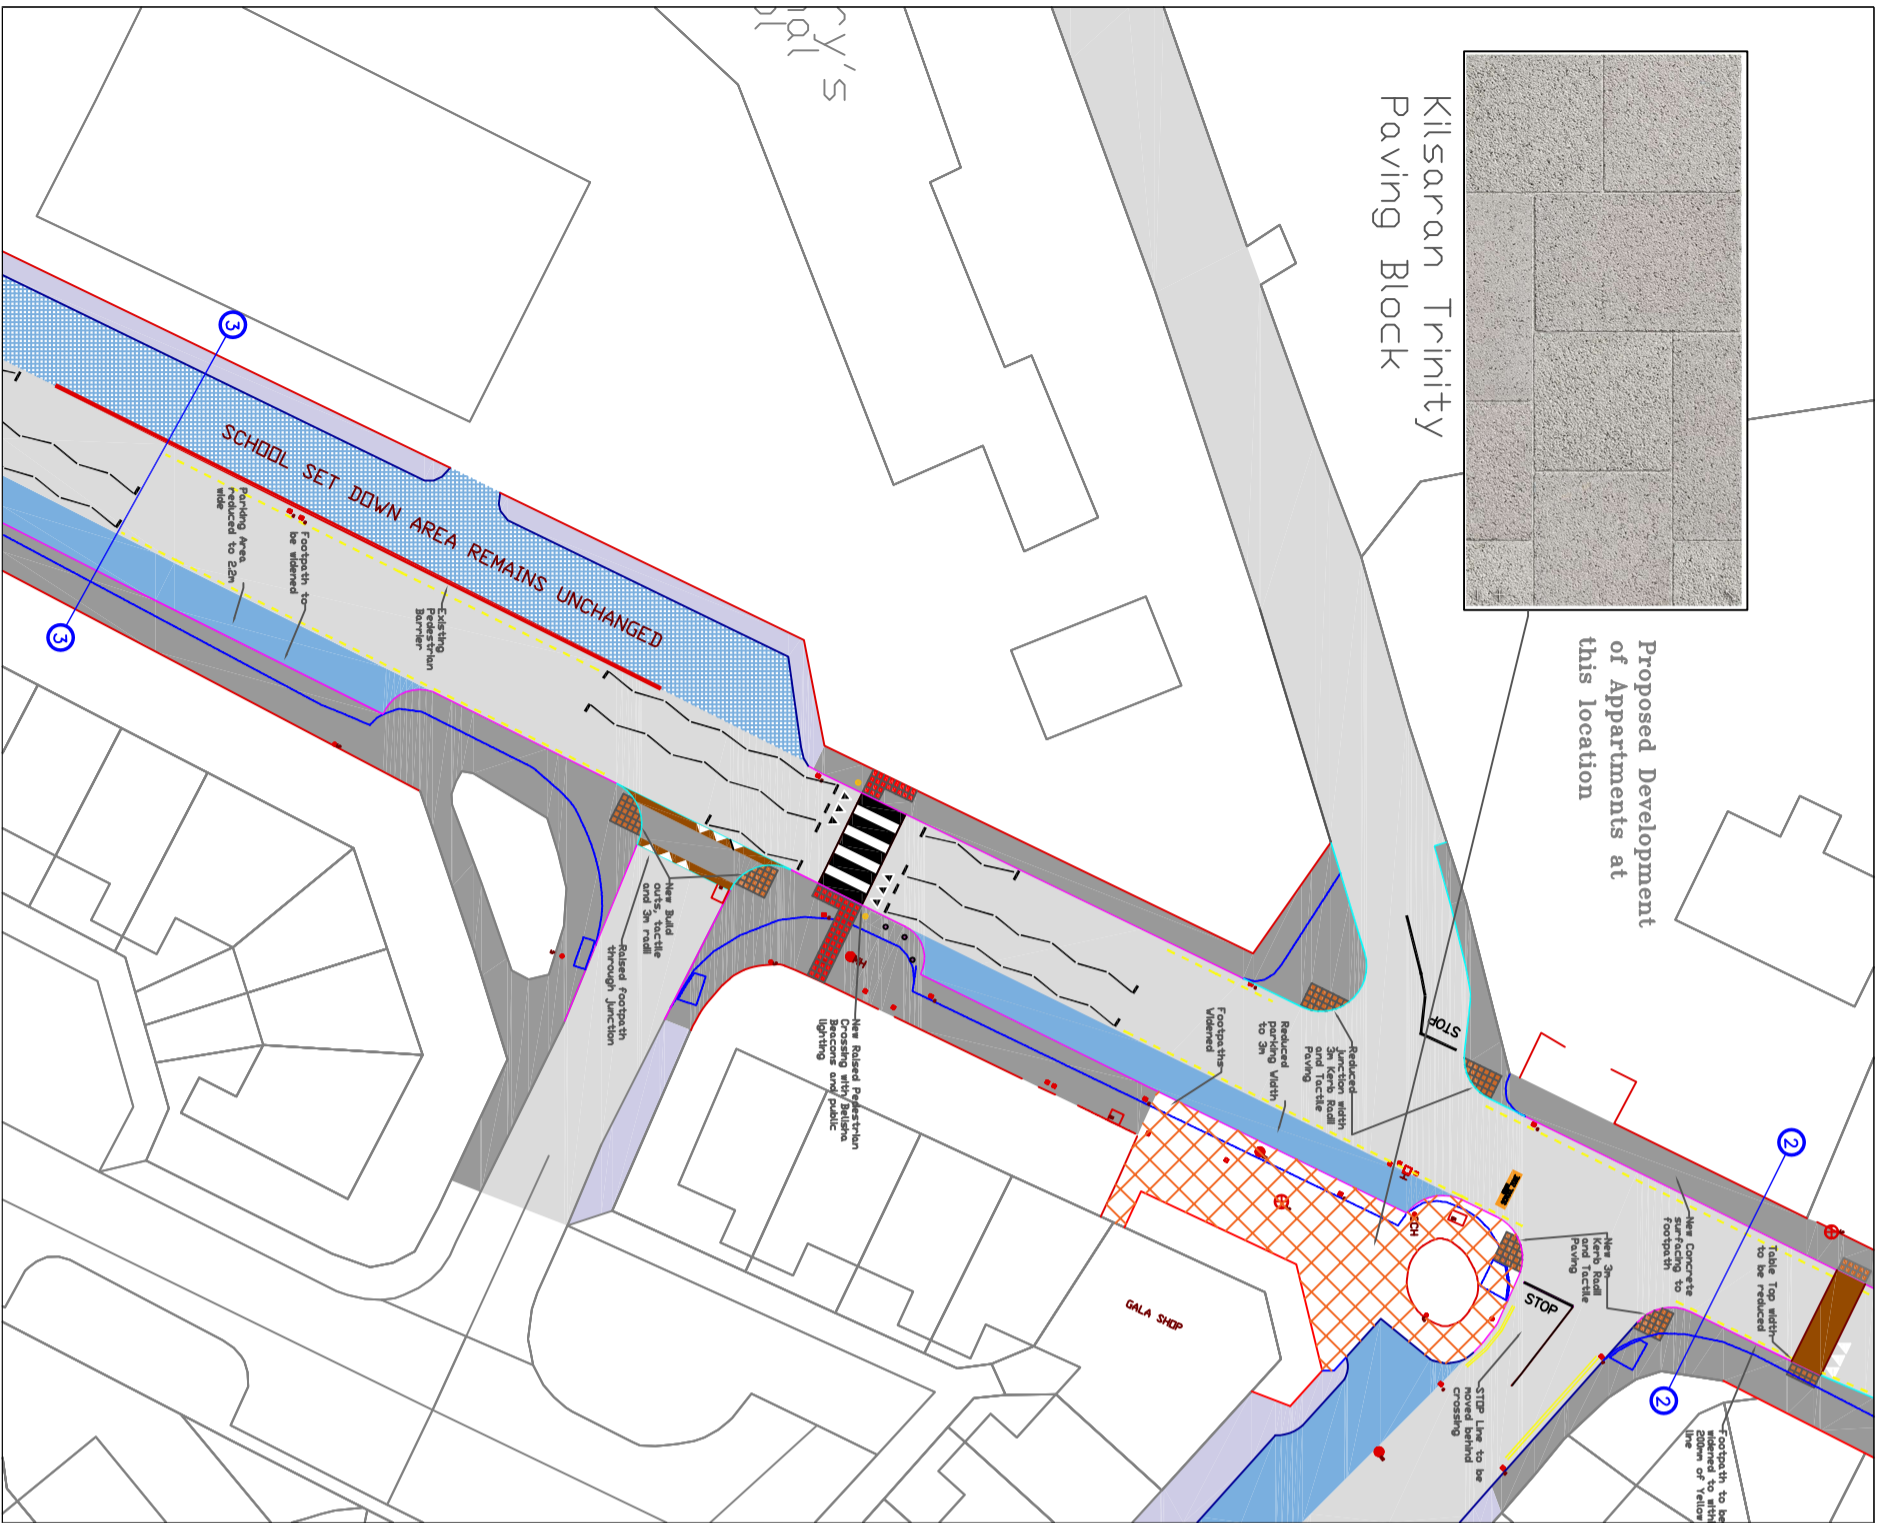

PADDY CONNAUGHTON
DIRECTOR OF SERVICES
ROADS AND INFRASTRUCTURE
CAVAN COUNTY COUNCIL
COURTHOUSE
FARNHAM ST.
CAVAN

Rev.	By	Date	Description
A	BC	April 2022	Draft Design Number 1
B	JS	July 2022	Draft Design Number 2

PROJECT : NTA ACTIVE TRAVEL @ BALLYHAISE	
COMPONENT: PROPOSED NEW FOOTPATHS AND JUNCTION TIGHTENING	
TITLE:	From Gala shop to Health Centre
Designed By: B.C	File Location:
Drawn By: B.C.	Scale: 1:250 @ A1
Checked By: O.M.	Date: April 2022
CONTRACT/NTA/ 2022/0002	