


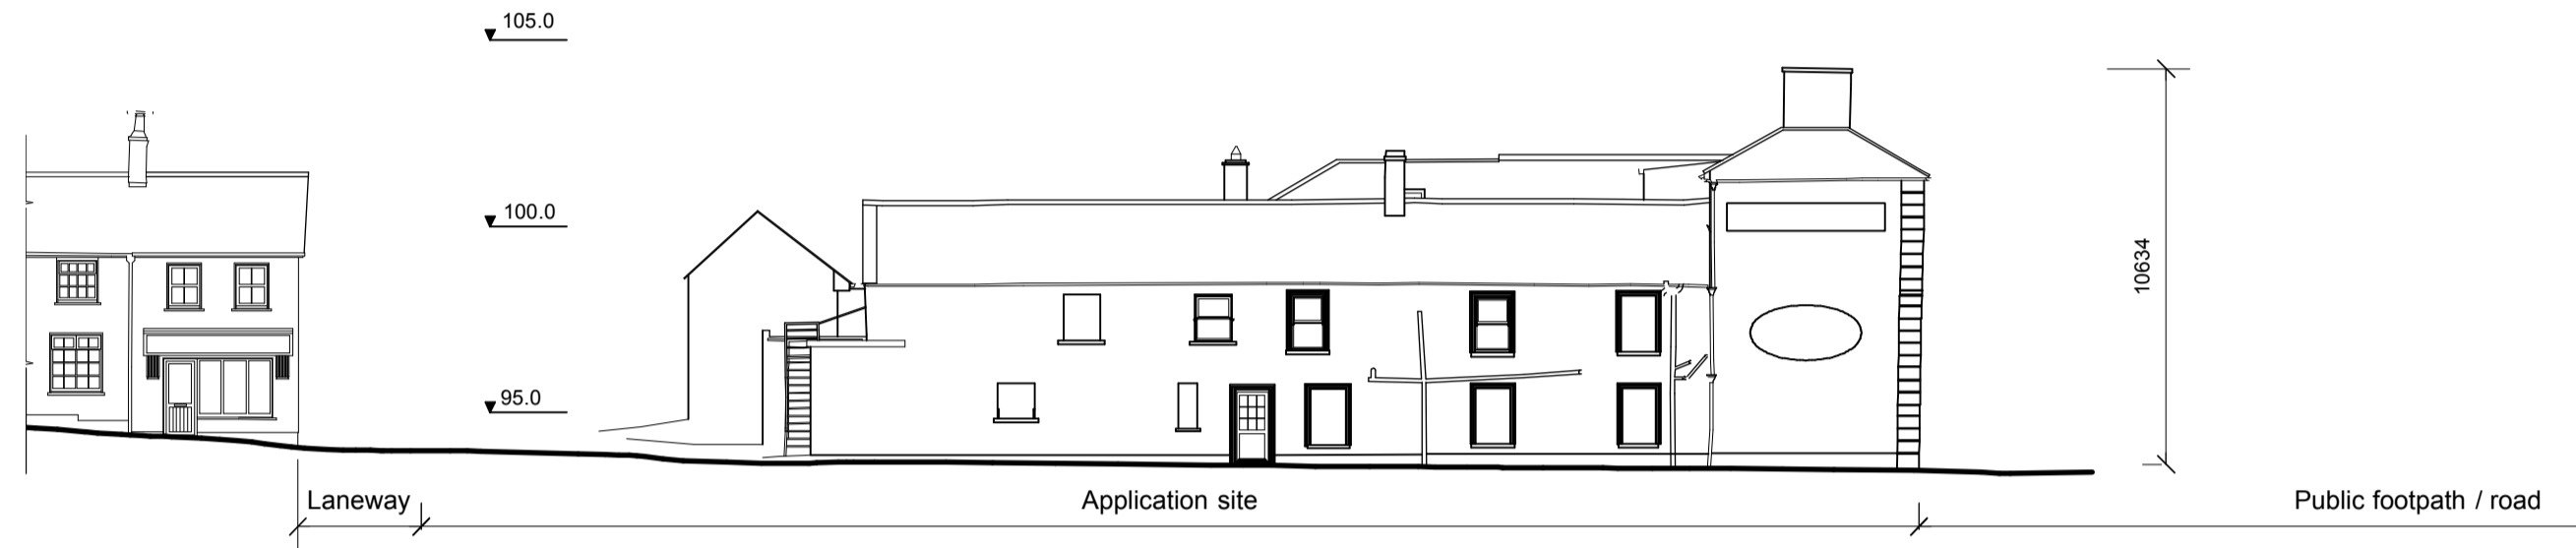


01 Existing elevation-Dublin street



01 Existing elevation-Dublin street



02 Existing elevation-Stradone street

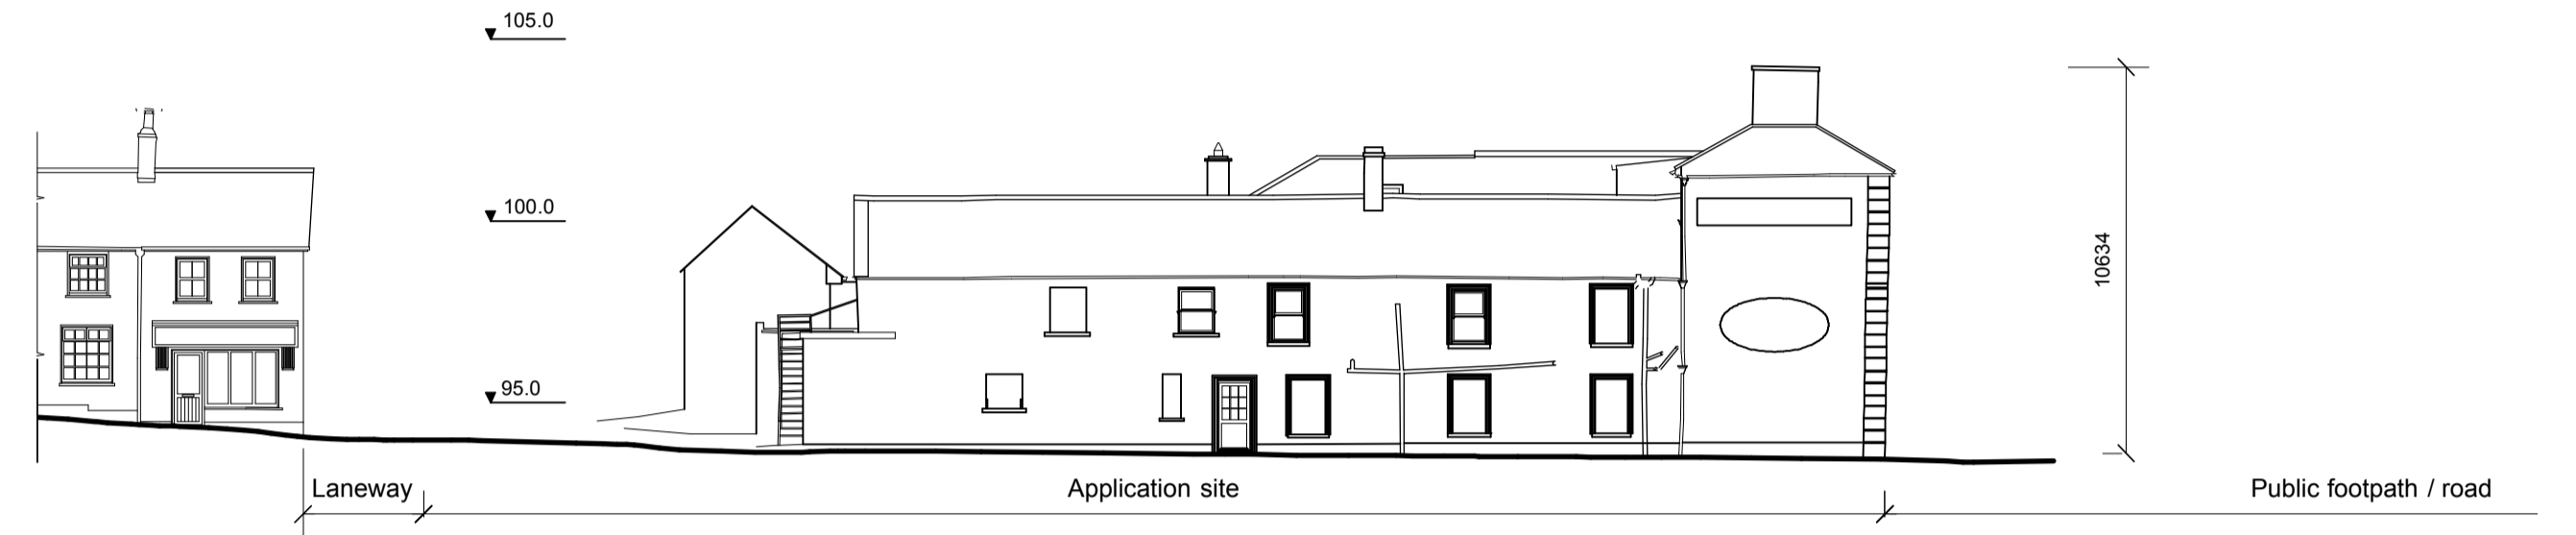

02 Existing elevation-Stradone street

REVISION	NOTES	PART 8 APPLICATION	CAKM Architects	Project Information
revision	levels All levels and dimensions to be checked onsite. Any discrepancies to be reported to Cooney Architects on the scale of this drawing. Use figured dimensions only.			
revision	This drawing is to be read in conjunction with all other relevant Engineering and Architectural drawings and specifications. General structure only. To be cross-referenced with all associated Engineers drawings.			
revision	copyright This drawing and design is copyright, and may not be reproduced without Cooney Architects permission.			

project title	Restoration of former Percy French hotel	drawing no.	19033-PP-011	The Old Brewers Club 32 The Coombe, Dublin 8
client	Cavan County Council	drawing title	[Existing Elevation]-Sheet 1	T 01 4533 444 F 01 4533 445
drawn by	AOT/NT	scale	1:200 @ A3	12 Main Street, Inverness, Enniskeen, BT14 1GJ
checked by	BB/EM	date	August 2020	T 028 686 26088 F 28 686 26050

REVISION	NOTES	PART 8 APPLICATION	CAKM Architects	Project Information
revision	levels All levels and dimensions to be checked onsite. Any discrepancies to be reported to Cooney Architects on the scale of this drawing. Use figured dimensions only.			
revision	This drawing is to be read in conjunction with all other relevant Engineering and Architectural drawings and specifications. General structure only. To be cross-referenced with all associated Engineers drawings.			
revision	copyright This drawing and design is copyright, and may not be reproduced without Cooney Architects permission.			


project title	Restoration of former Percy French hotel	drawing no.	19033-PP-011	The Old Brewers Club 32 The Coombe, Dublin 8
client	Cavan County Council	drawing title	[Existing Elevation]-Sheet 1	T 01 4533 444 F 01 4533 445
drawn by	AOT/NT	scale	1:200 @ A3	12 Main Street, Inverness, Enniskeen, BT14 1GJ
checked by	BB/EM	date	August 2020	T 028 686 26088 F 28 686 26050




01 Existing elevation-Dublin street



01 Existing elevation-Dublin street

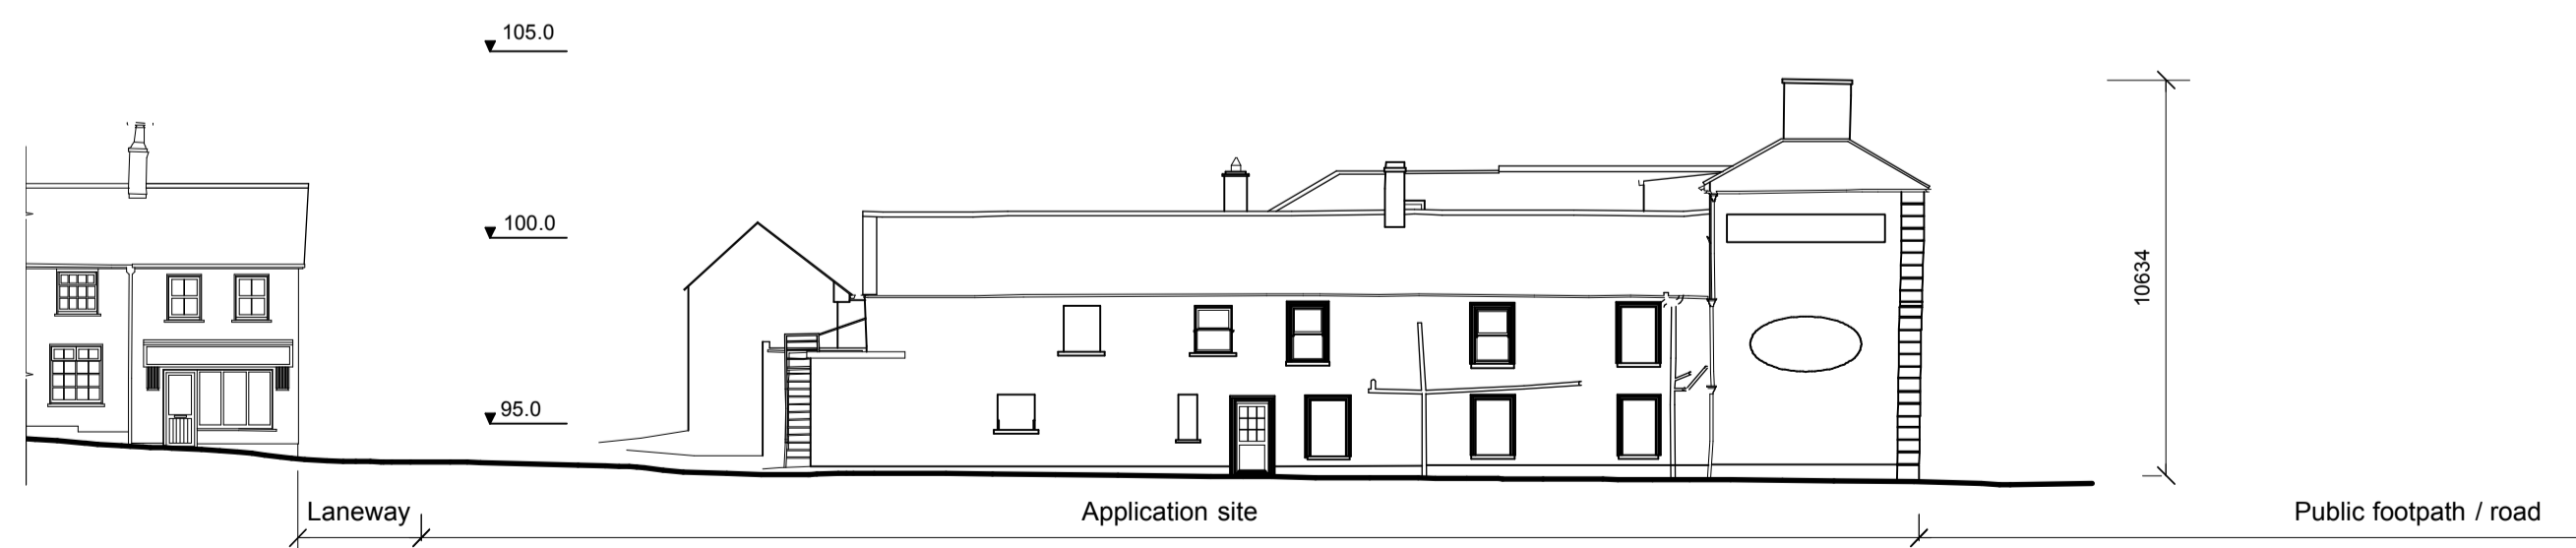

02 Existing elevation-Stradone street

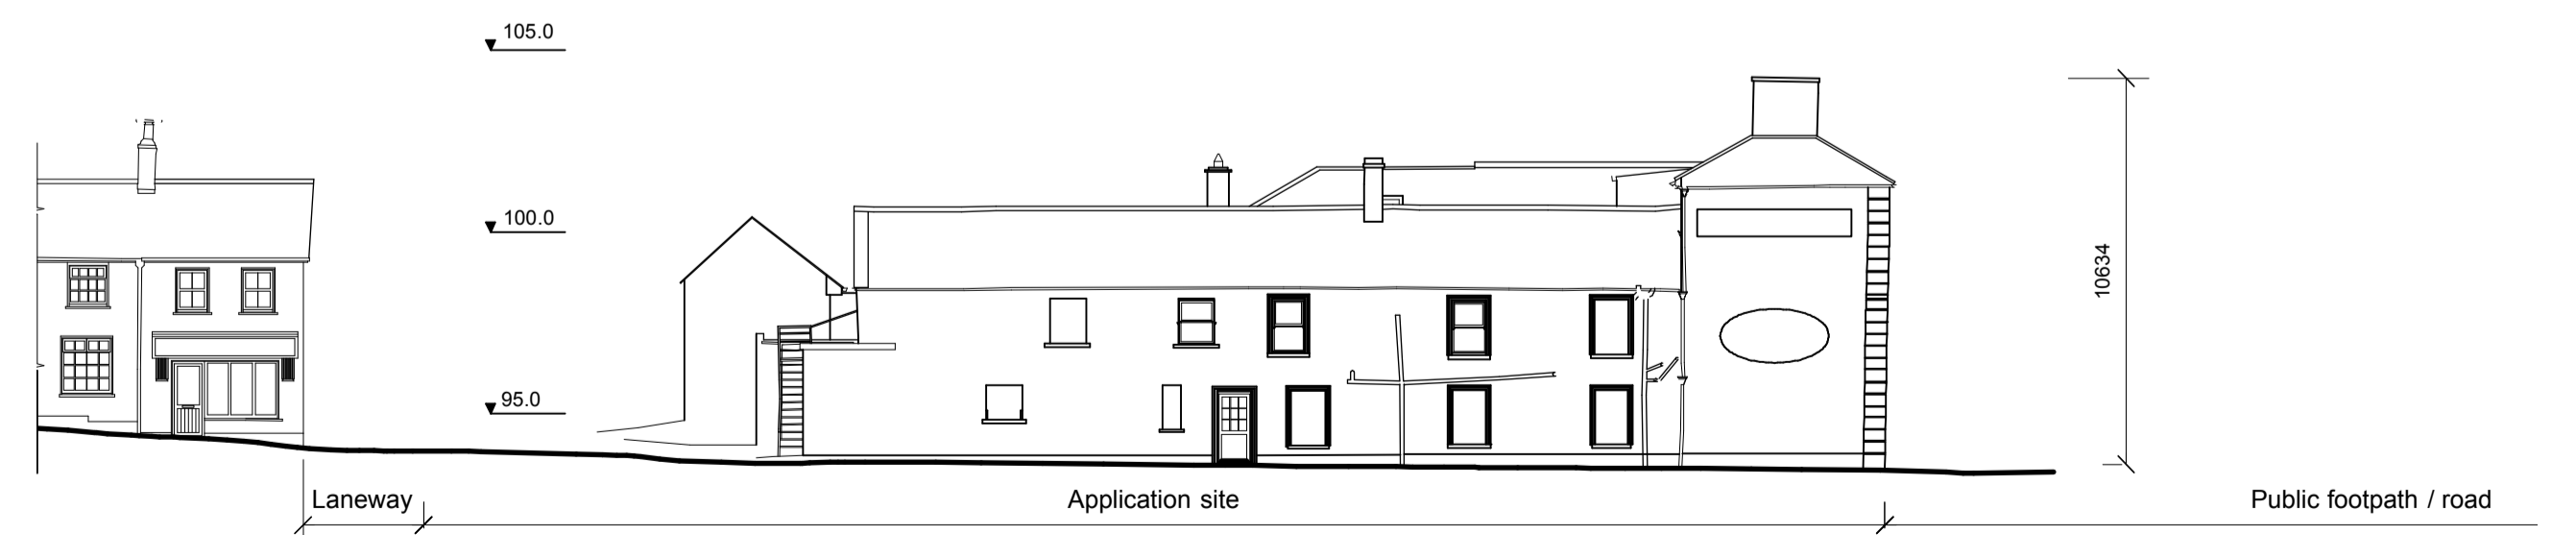

02 Existing elevation-Stradone street

REVISION	NOTES	PART 8 APPLICATION	CAKM Architects	Project Information
revision	levels All levels and dimensions to be checked onsite. Any discrepancies to be reported to Cooney Architects on the scale of this drawing. Use figured dimensions only.			
revision	This drawing is to be read in conjunction with all other relevant Engineering and Architectural drawings and specifications. General structure only. To be cross-referenced with all associated Engineers drawings.			
revision	copyright This drawing and design is copyright, and may not be reproduced without Cooney Architects permission.			

project title	Restoration of former Percy French hotel	drawing no.	19033-PP-011	The Old Brewers Club 32 The Coombe, Dublin 8
client	Cavan County Council	drawing title	[Existing Elevation]-Sheet 1	T 01 4533 444 F 01 4533 445
drawn by	AOT/NT	scale	1:200 @ A3	12 Main Street, Inverness, Enniskeen, BT14 1GJ
checked by	BB/EM	date	August 2020	T 028 686 26088 F 28 686 26050

REVISION	NOTES	PART 8 APPLICATION	CAKM Architects	Project Information
revision	levels All levels and dimensions to be checked onsite. Any discrepancies to be reported to Cooney Architects on the scale of this drawing. Use figured dimensions only.			
revision	This drawing is to be read in conjunction with all other relevant Engineering and Architectural drawings and specifications. General structure only. To be cross-referenced with all associated Engineers drawings.			
revision	copyright This drawing and design is copyright, and may not be reproduced without Cooney Architects permission.			

project title	Restoration of former Percy French hotel	drawing no.	19033-PP-011	The Old Brewers Club 32 The Coombe, Dublin 8
client	Cavan County Council	drawing title	[Existing Elevation]-Sheet 1	T 01 4533 444 F 01 4533 445
drawn by	AOT/NT	scale	1:200 @ A3	12 Main Street, Inverness, Enniskeen, BT14 1GJ
checked by	BB/EM	date	August 2020	T 028 686 26088 F 28 686 26050