

DATE PLOTTED: Friday, March 26, 2021 9:10:29 AM

DO NOT SCALE: CONTRACTOR TO CHECK ALL DIMENSIONS AND REPORT ANY OMISSIONS OR ERRORS TO MCCE

-THIS DRAWING WAS REPRODUCED FROM AN ORDNANCE SURVEY MAP. OSI LICENCE NUMBER - EN 0001621 MALACHI CULLEN CONSULTING ENGINEERS LTD.

MALACHI CULLEN CONSULTING ENGINEERS LTD

8 CENTRE COURT, BLYRY BUSINESS & COMMERCIAL PARK, ATHLONE, CO. WESTMEATH N37 A710
T: 090 6420364 E: info@mcullen.ie W: www.mcullen.ie

Project: CAVAN CIVIL DEFENCE HQ, PULLAMORE FAR, CAVAN.

Drawing Title: SITE LAYOUT PLAN


Drawn: DR DATE: MAY 2021 SCALE @ A3@1:500

Project Number:	20-073
Drawing Number:	P02
Rev.	

PART 8 PLANNING SITE NOTICE No.2

PART 8 PLANNING

NOTE: ALL LEVELS RELATE TO F.F.L. OF 100.0m
ALL DIMENSIONS AND LEVELS TO BE CONFIRMED ON SITE

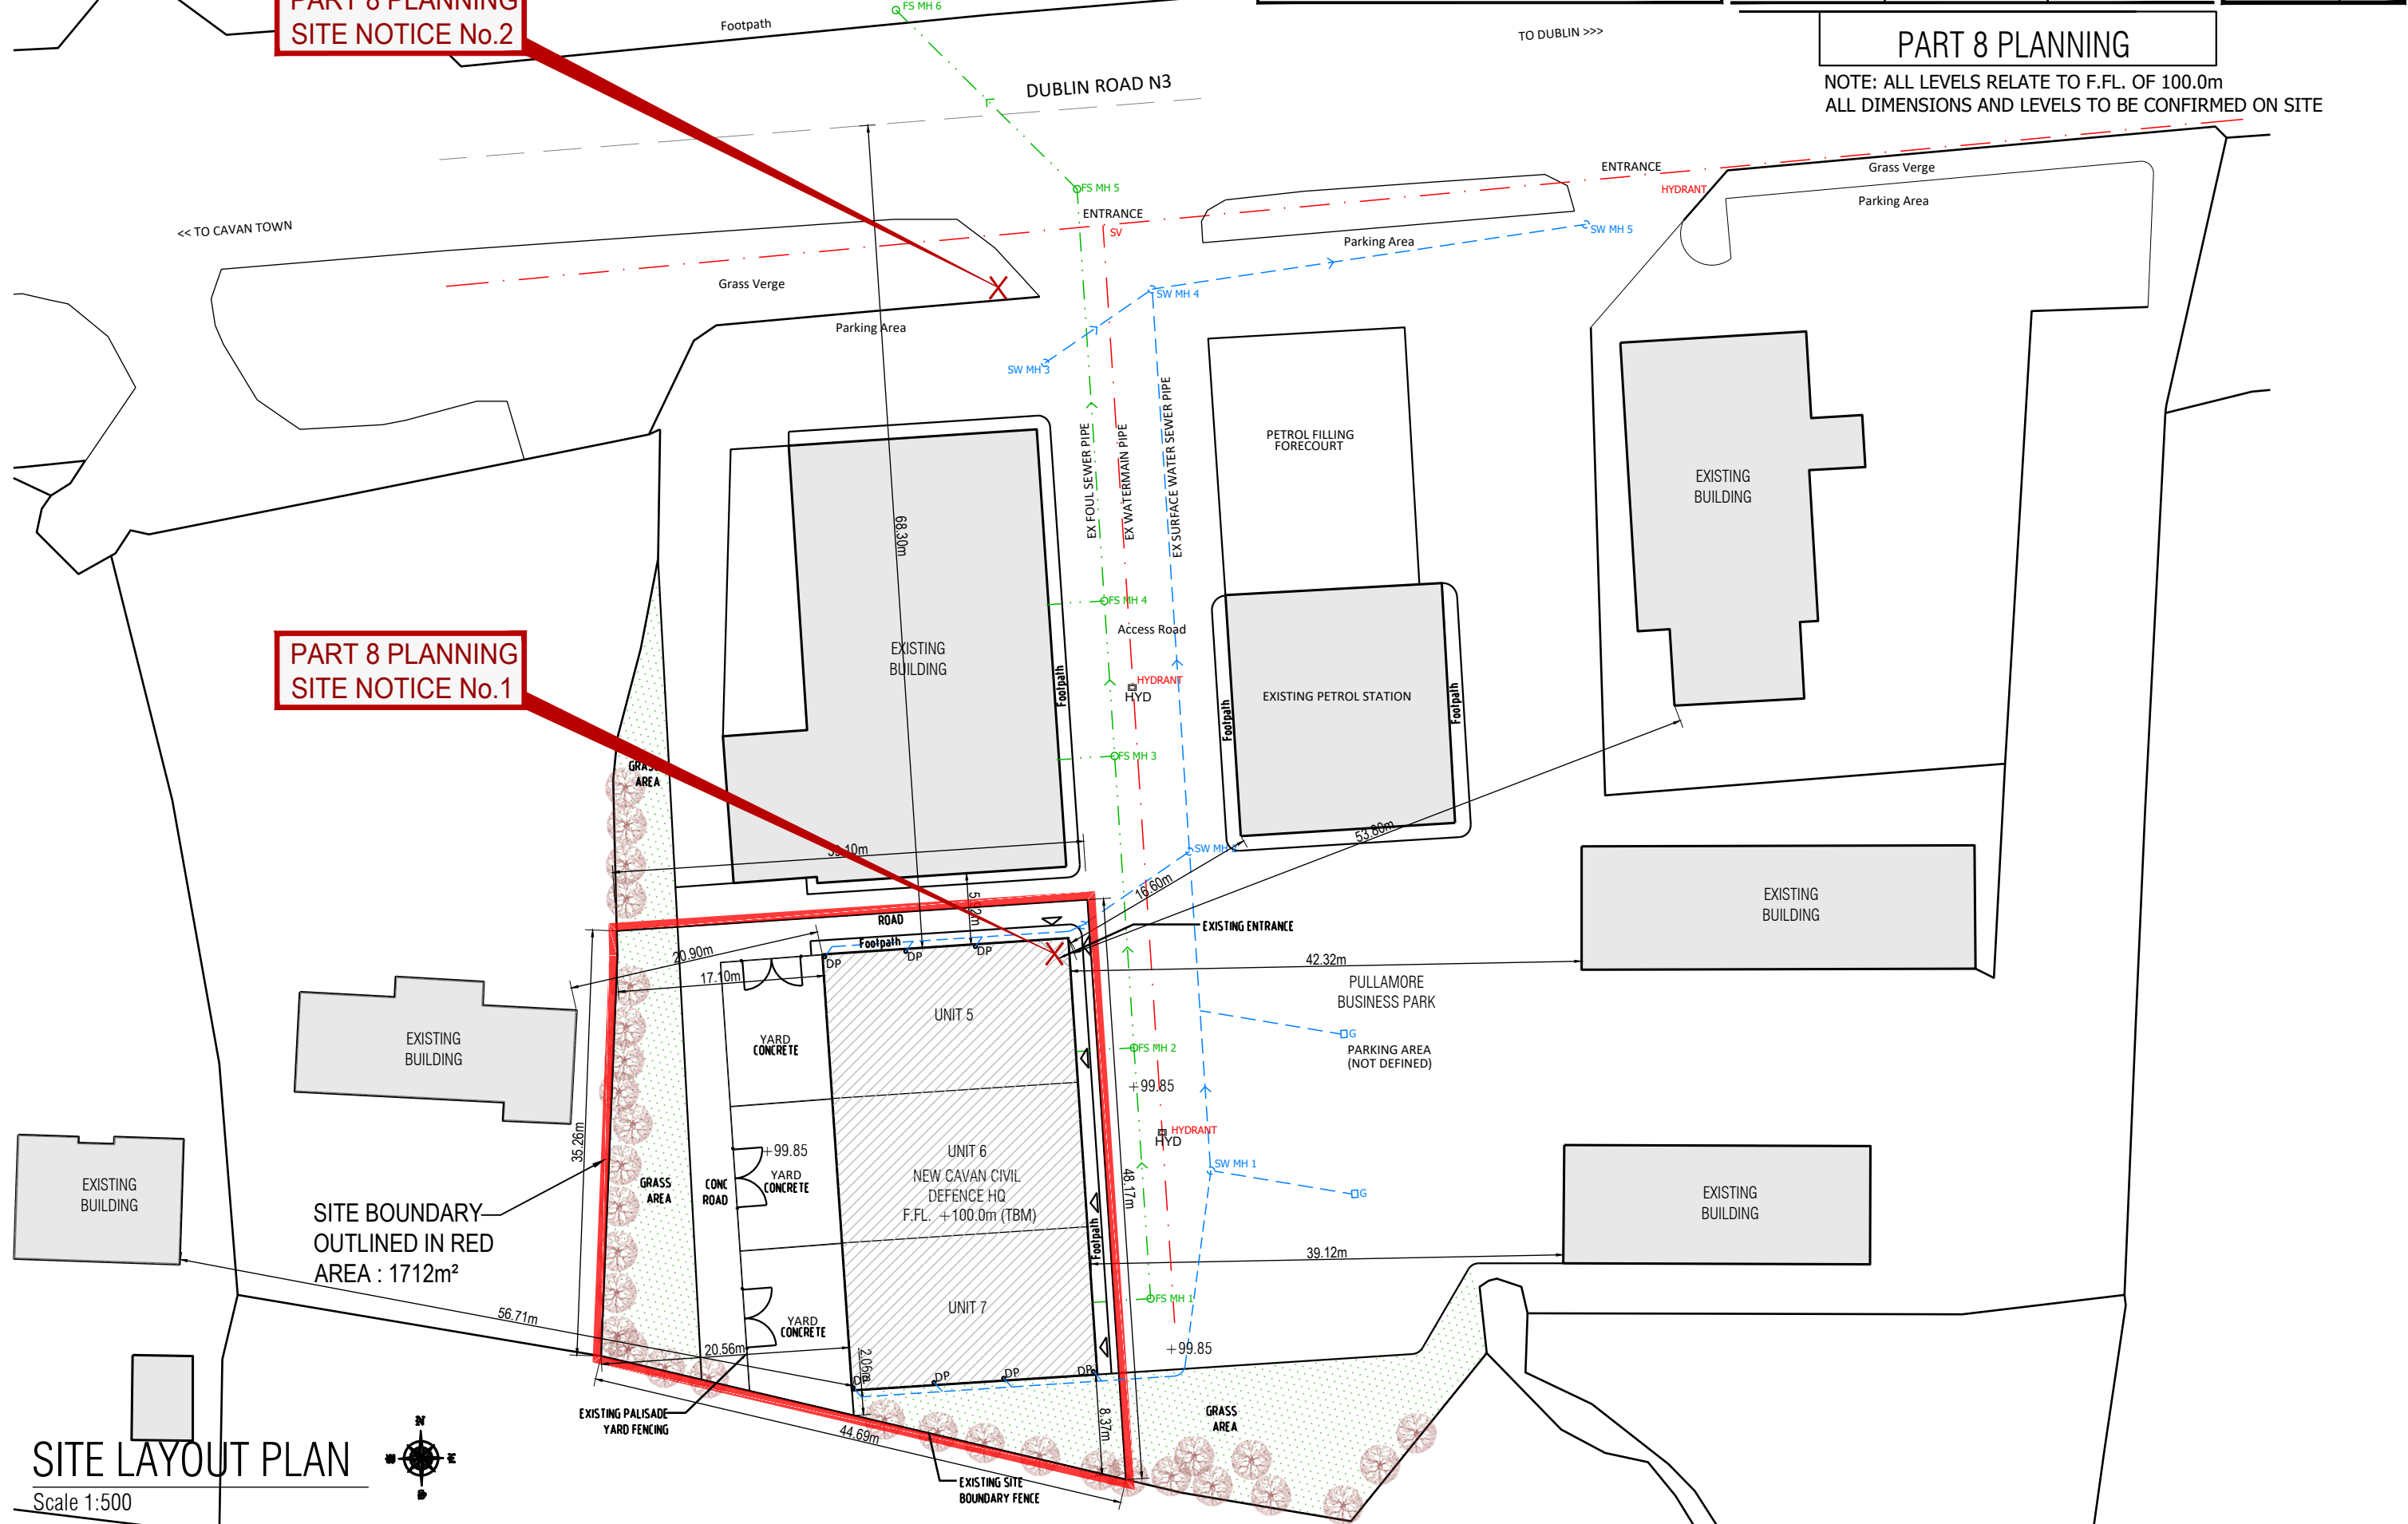

PART 8 PLANNING SITE NOTICE No.1

SITE BOUNDARY OUTLINED IN RED AREA : 1712m²

SITE LAYOUT PLAN

Scale 1:500



FILE PATH: \\MCCE\NAS\DATA\1\MCC\20-073 - CAVAN CIVIL DEFENCE HQ\03 DRAWINGS\01\MCC\20-073 - CAVAN CIVIL DEFENCE HQ\03 DRAWINGS\02-073 - P01_P02.DWG