


**PROPOSED STORM SEWER SECTIONS**

**S1-Sext**


HORIZONTAL SCALE 1:1000  
VERTICAL SCALE 1:100

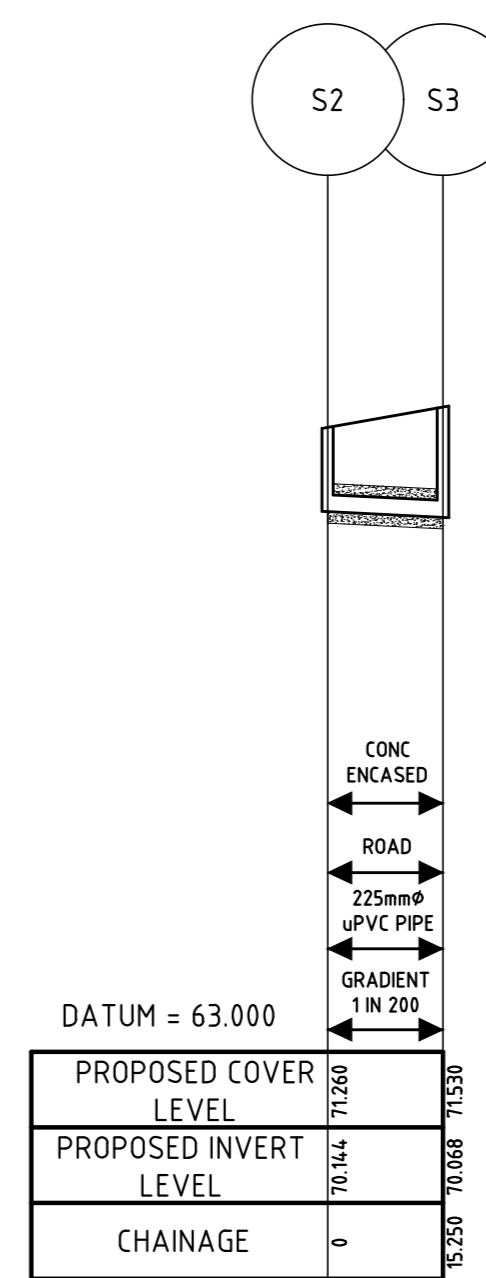

**PROPOSED STORM SEWER SECTIONS**

**S2-S3**


HORIZONTAL SCALE 1:1000  
VERTICAL SCALE 1:100

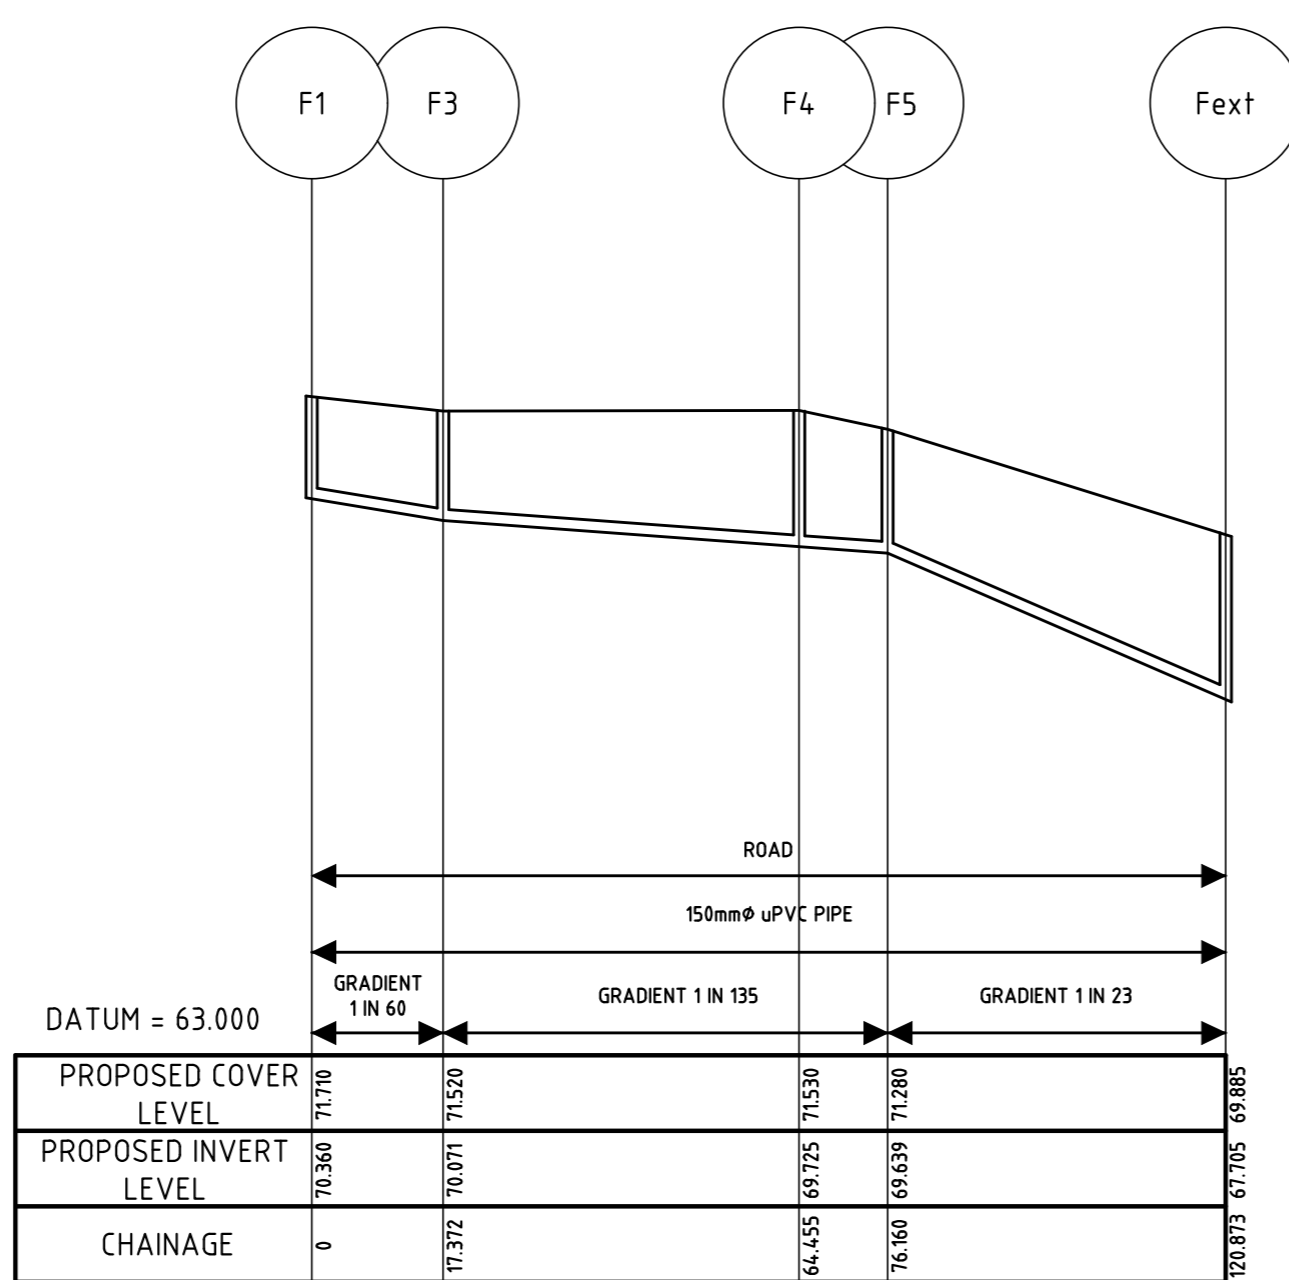

**PROPOSED STORM SEWER SECTIONS**

**F1-Fext**

HORIZONTAL SCALE 1:1000  
VERTICAL SCALE 1:100

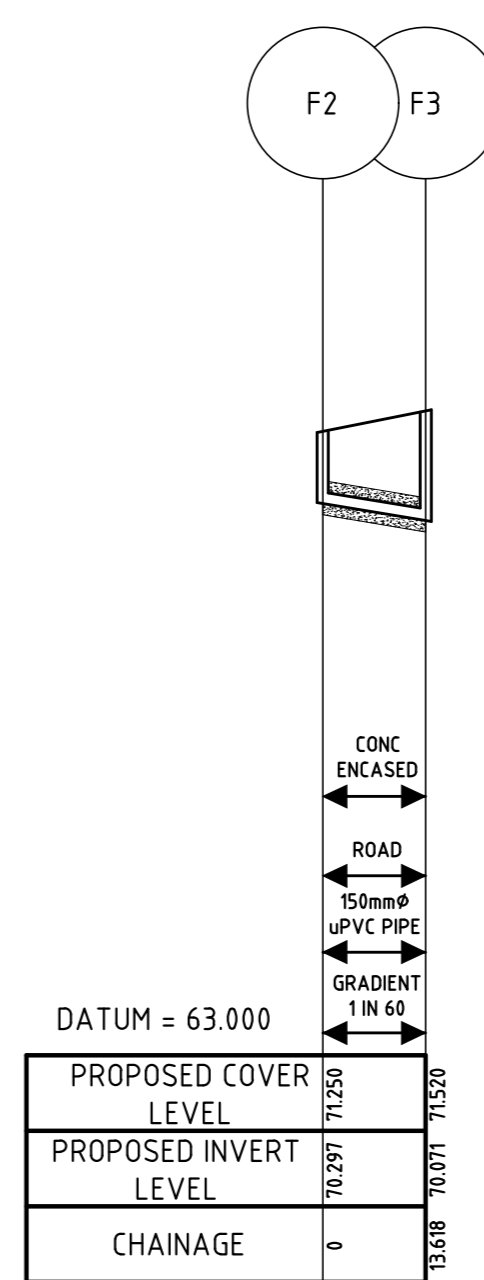

**PROPOSED STORM SEWER SECTIONS**

**F2-F3**

HORIZONTAL SCALE 1:1000  
VERTICAL SCALE 1:100

Notes:  
COPYRIGHT RESERVED - THIS DRAWING IS NOT TO BE USED FOR A PURPOSE OTHER THAN THAT FOR WHICH IT HAS BEEN ISSUED BY ALAN TRAYNOR CONSULTING ENGINEERS. NOR IS IT TO BE COPIED OR REPRODUCED IN ANY MANNER WITHOUT WRITTEN CONSENT.

© ALAN TRAYNOR CONSULTING ENGINEERS LTD.

REV.	DATE	DESCRIPTION	APPROVED	CLIENT	CAVAN COUNTY COUNCIL					
				PROJECT TITLE	HOUSING DEVELOPMENT AT KINNYPOTLE CAVAN TOWN, CO.CAVAN					
				DRAWING TITLE	STORM AND FOUL SEWER SECTIONS					
				SCALE	1:100	DRAWN MARC MCBRIDE DATE JAN 2021	CHECKED LIAM MCELGUNN DATE JAN 2021	APPROVED ALAN TRAYNOR DATE JAN 2021	DRAWING No. 20-143-103	REV.



**ISO 9001**  
CERTIFICATION  
EUROPE

**Alan Traynor**  
Consulting Engineers Ltd

Bellurbet Business Park  
Creany Bellurbet  
Co. Cavan  
H14AY94

Bond House  
9-10 Lower Bridge Street  
Dublin 8  
D08TH76

TEL: (+353) 49 9522236  
E-MAIL: info@alantraynor.com  
WEB: www.alantraynor.com

TEL: (+353) 1 9697861  
E-MAIL: dublin@alantraynor.com  
WEB: www.alantraynor.com