
## PUBLIC REALM AT THE INTERSECTION OF TOWN HALL STREET AND FARNHAM STREET

Proposed Elevevations Sheet 1

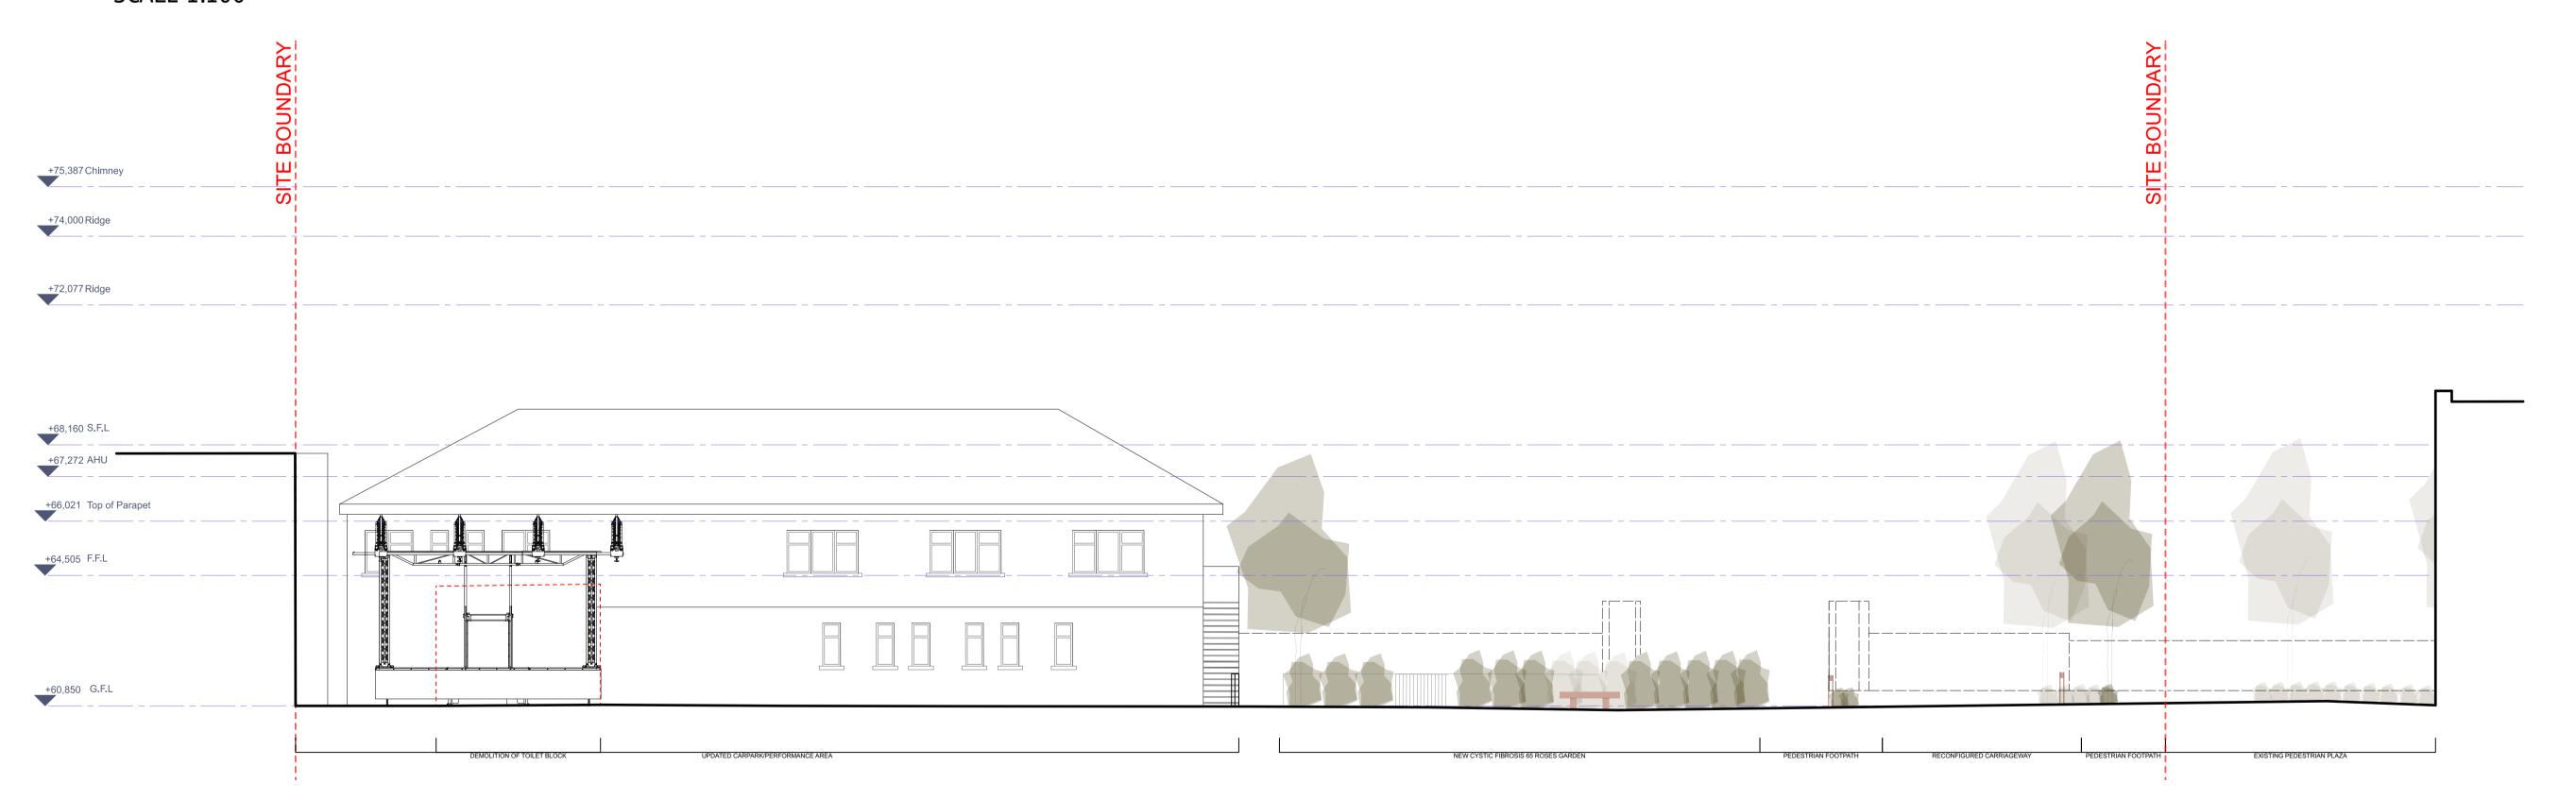

PROPOSED ELEVATION/SECTION A SCALE 1:100



PROPOSED ELEVATION/SECTION B SCALE 1:100

**DESIGN TEAM** REVISION This drawing is to be read in conjunction with all other relevant Engineering and Architectural drawings and specifications. Engineer: Engineer: Fire Engineer: COPY/Fight This drawing and design is copyright, and may not be reproduced without Cooney Architects permission. DaC Engineer:

PART 8 PLANNING

## CooneyArchitects dhbarchitects

Proposed Elevations/Sections (Sheet 1) 1:100 @ A1/1:200 @ A3

T 042 9675 046