




SECTION CC
241
1:100
Proposed Section CC

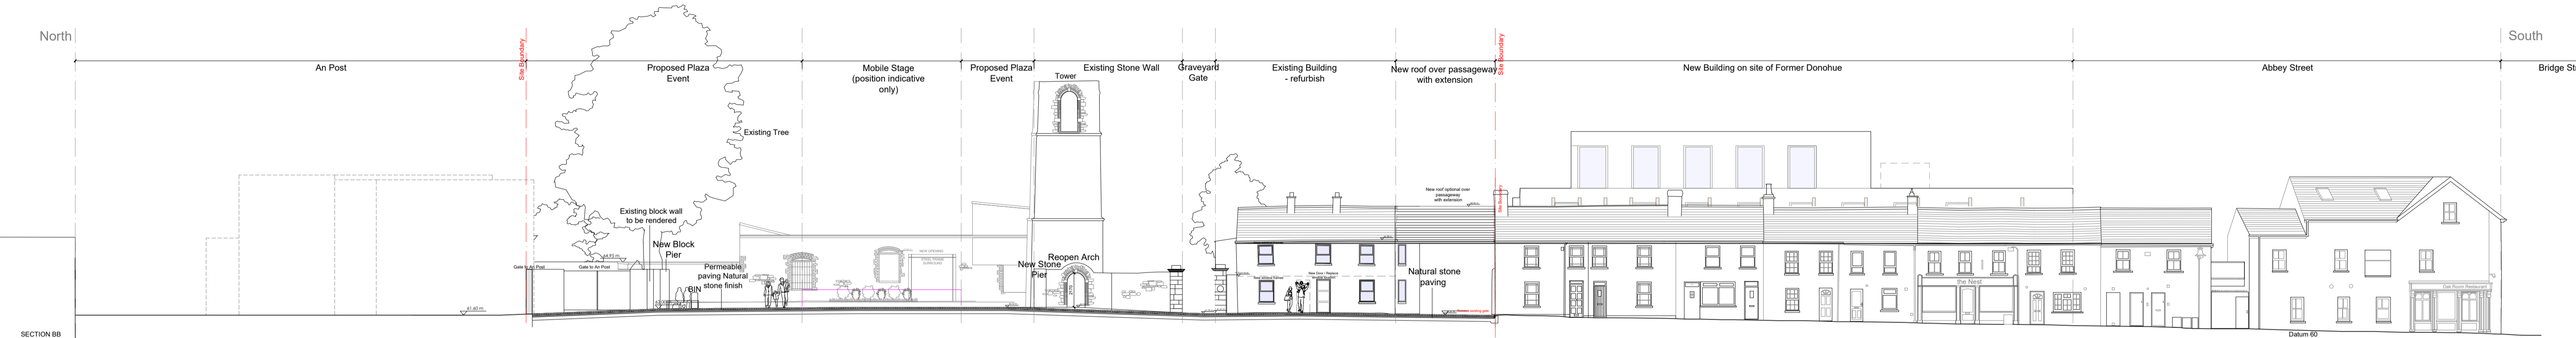

SECTION BB
241
1:200
Proposed Section BB

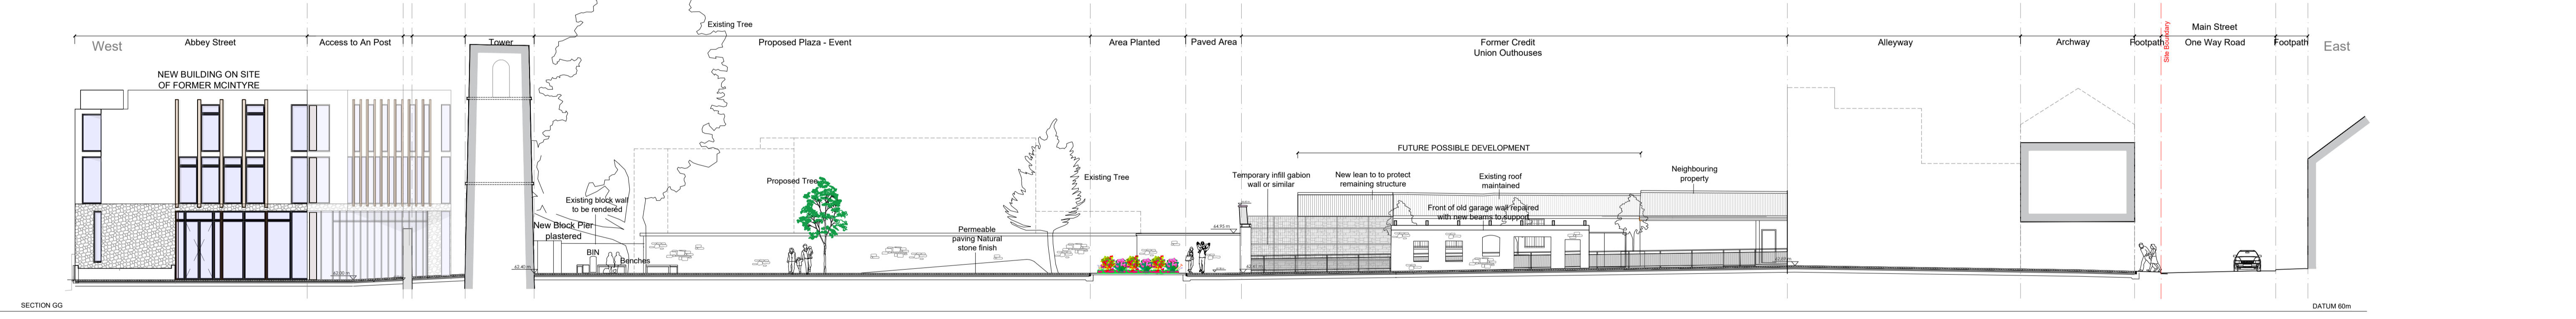

SECTION GG
241
1:200
Proposed Section GG

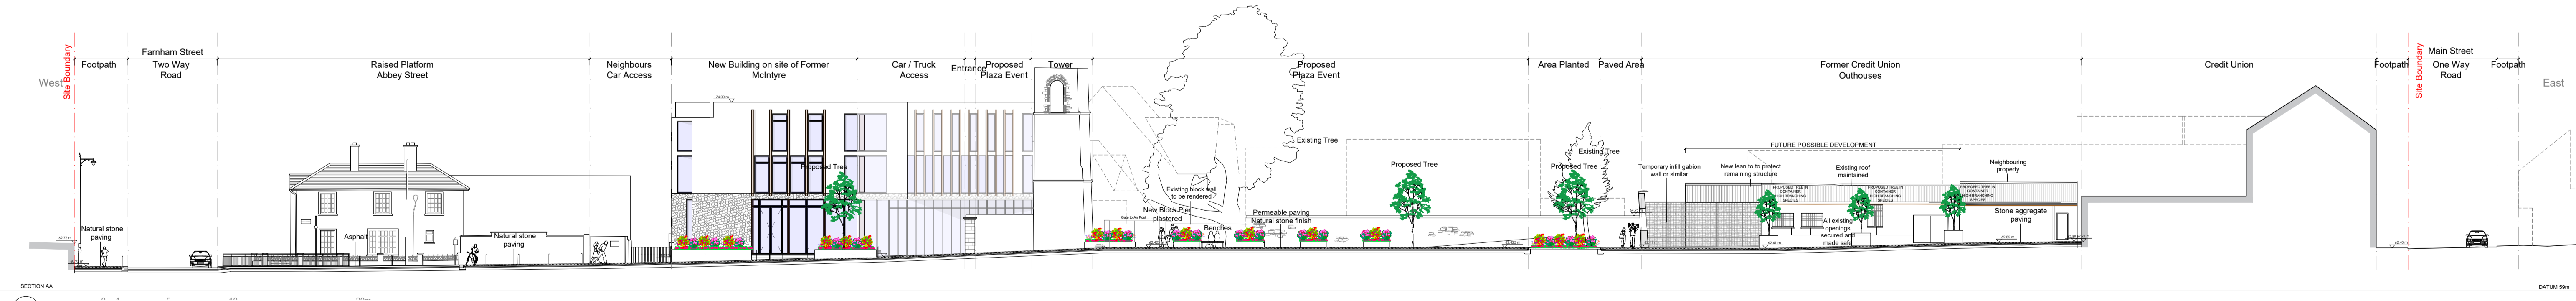

SECTION AA
241
1:200
Proposed Section AA

REVISION	NOTES

PLANNING APPLICATION

Legend:
 Section through existing structure
 Section through new structure

CooneyArchitects **dhbarchitects**

project site: Abbeylands, Cavan Town, Co. Cavan
 client: Abbeylands, Cavan Town, Co. Cavan
 drawing no: 19030.PP.241
 drawing title: Proposed Public Realm Elevations Sheet 1 of 2
 drawing by: DHB
 drawing date: January 2023

dhb Architects: St. Catherine's Hall, Waterford City
 T 01 4533 444
 M 042 9675 046