

SHADOW ANALYSIS



June 21st

9 am

12 pm

3 pm

6 pm

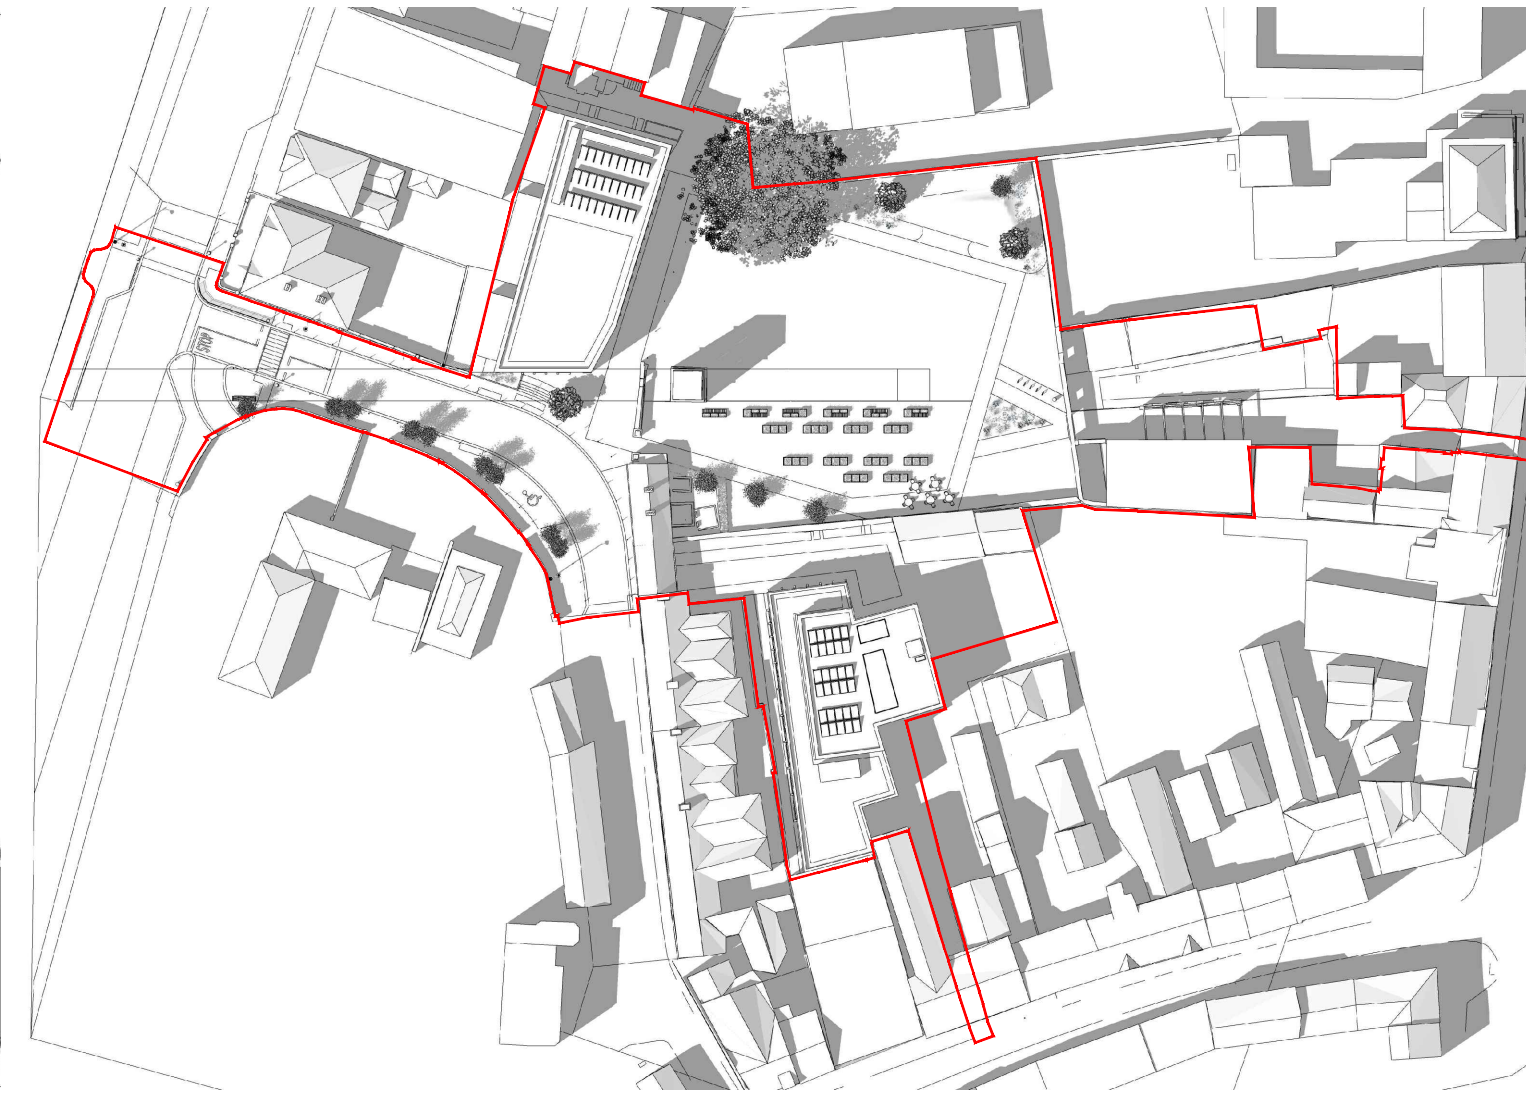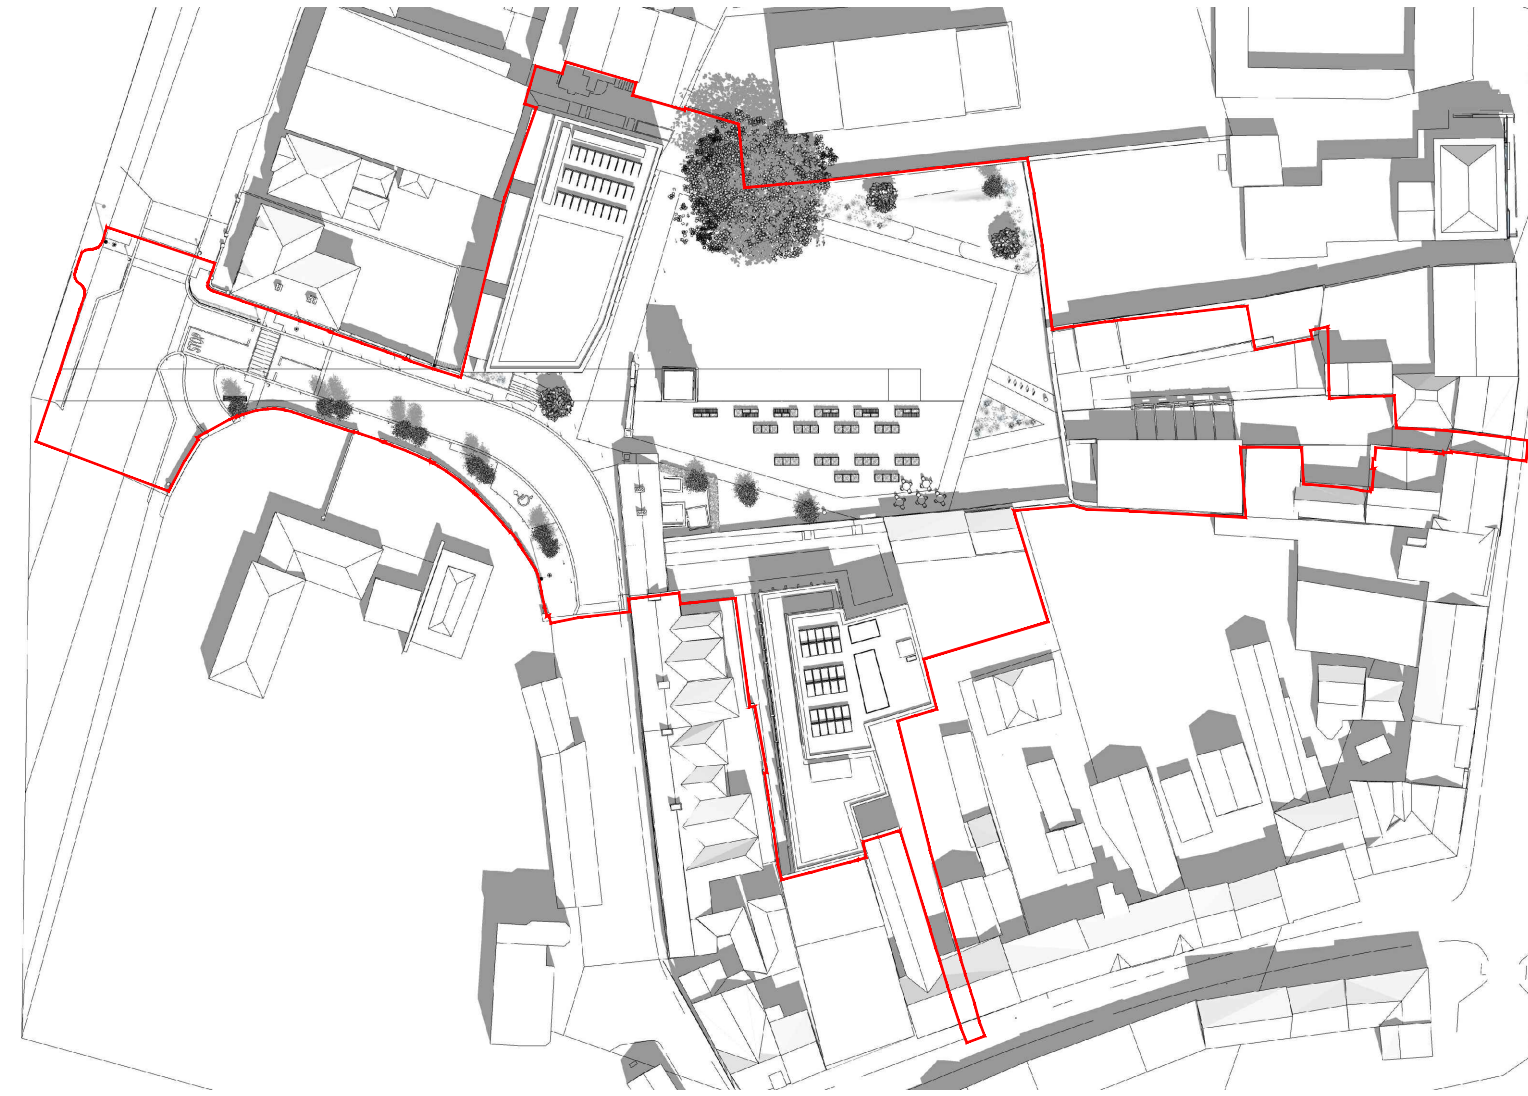

December 21st

9 am

12 pm

3 pm

6 pm



REVISION

revision	
revision	
revision	
revision	
revision	

NOTES

- levels This drawing is to be read in conjunction with all other relevant Engineering and Architectural drawings and specifications.
- General Full Road Safety Audit will be carried out on the proposed design at the next stage with any recommendations implemented.
- copyright This drawing and design is copyrighted to dhb & CA, and may not be reproduced without dhb & Cooney Architects permission.

PLANNING APPLICATION

CooneyArchitects **dhbarchitects**

project title	Abbeylands, Cavan Town, Co.Cavan	drawing no.	19030.PP.402	Cooney Architects The Old Shrews Club 32 The Coombe Dublin 8	dhb Architects St. Catherine's Hall Catherine St. Wexford City
client	Abbeylands, Cavan Town, Co.Cavan	drawing title	Public Realm Sunpath Analysis Sheet 1	T 01 4533 444	T 051 858121
drawn by	DHB	scale	N/A	Mayer Co. Cavan	T 042 9675 046
Drawing Size	A1	date	January 2023		