


- Site Services Symbols & Legends**
- Type EX1 • 5m High Pole Mounted Luminaire (2200K)
  - Type EX2 • 6m High Pole Mounted Luminaire (2200K)
  - Type EX3 • 6m High Pole Mounted Luminaire (3000K)
  - Type EX4 • 8m High Existing Black Decorative Street Light
  - Type EX5 • Existing Pedestrian Crossing Light

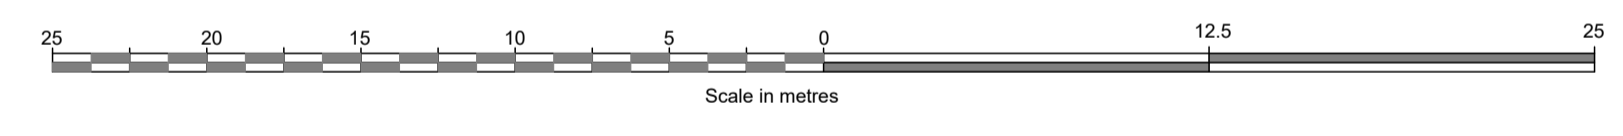

**Douglas Carroll CONSULTING ENGINEERS**  
 Office 7, 3rd Floor, Station House, Railway Square, Waterford, IE. X91 XK8Y  
 Tel: 051-306670 Web: www.dceng.ie E-mail: info@dceng.ie  
 Douglas Carroll Consulting Engineers Ltd trading as Douglas Carroll Consulting Engineers

Project: Abbeylands Public Realm, Abbeylands, Cavan Town, Co.Cavan	Client: Cavan County Council
Drawing Discipline: Electrical Services Installation	Architect: Cooney Architects, dnb Architects, 32 The Coombe, Catherine St, Dublin 8 Waterford City

Issue: I=Information, D=Draft, T=Tender, C=Construction, CT=Contract

Date No. Checked Revision

Issue: I=Information, D=Draft, T=Tender, C=Construction, CT=Contract

Date No. Checked

Issue	Date	No.	Checked	Revision

Issued for Planning 17/11/2022 P DC

Scale: Refer to Scalebar	Drawing Size: A1	Drn By: HE	Check By: DC	Date: 10-11-2022
Drawing Number: <b>W1952-MES1001</b>	Revision: P	Stage: Planning		