



General Notes

No.	Revision/Issue	Date




Project
COMMUNITY RECOGNITION FUND

Title
BALLYHAISE PLAYGROUND ~ PART 8

Pobail Fiontar & Turasóireacht
Comhairle Contae an Chabháin
Teach na Cúirte, Sráid Fhearnáin,
An Cabhán, Co. an Chabháin.
Community, Enterprise & Tourism
Cavan County Council
Courthouse, Farnham Street, Cavan,
Co. Cavan. H12 R6V2
+353 49 4378634

Director of Services:
Brendan Jennings

Designed By	
Drawn By	GH
Checked	DS
Date	27/09/23
Scale	N.T.S

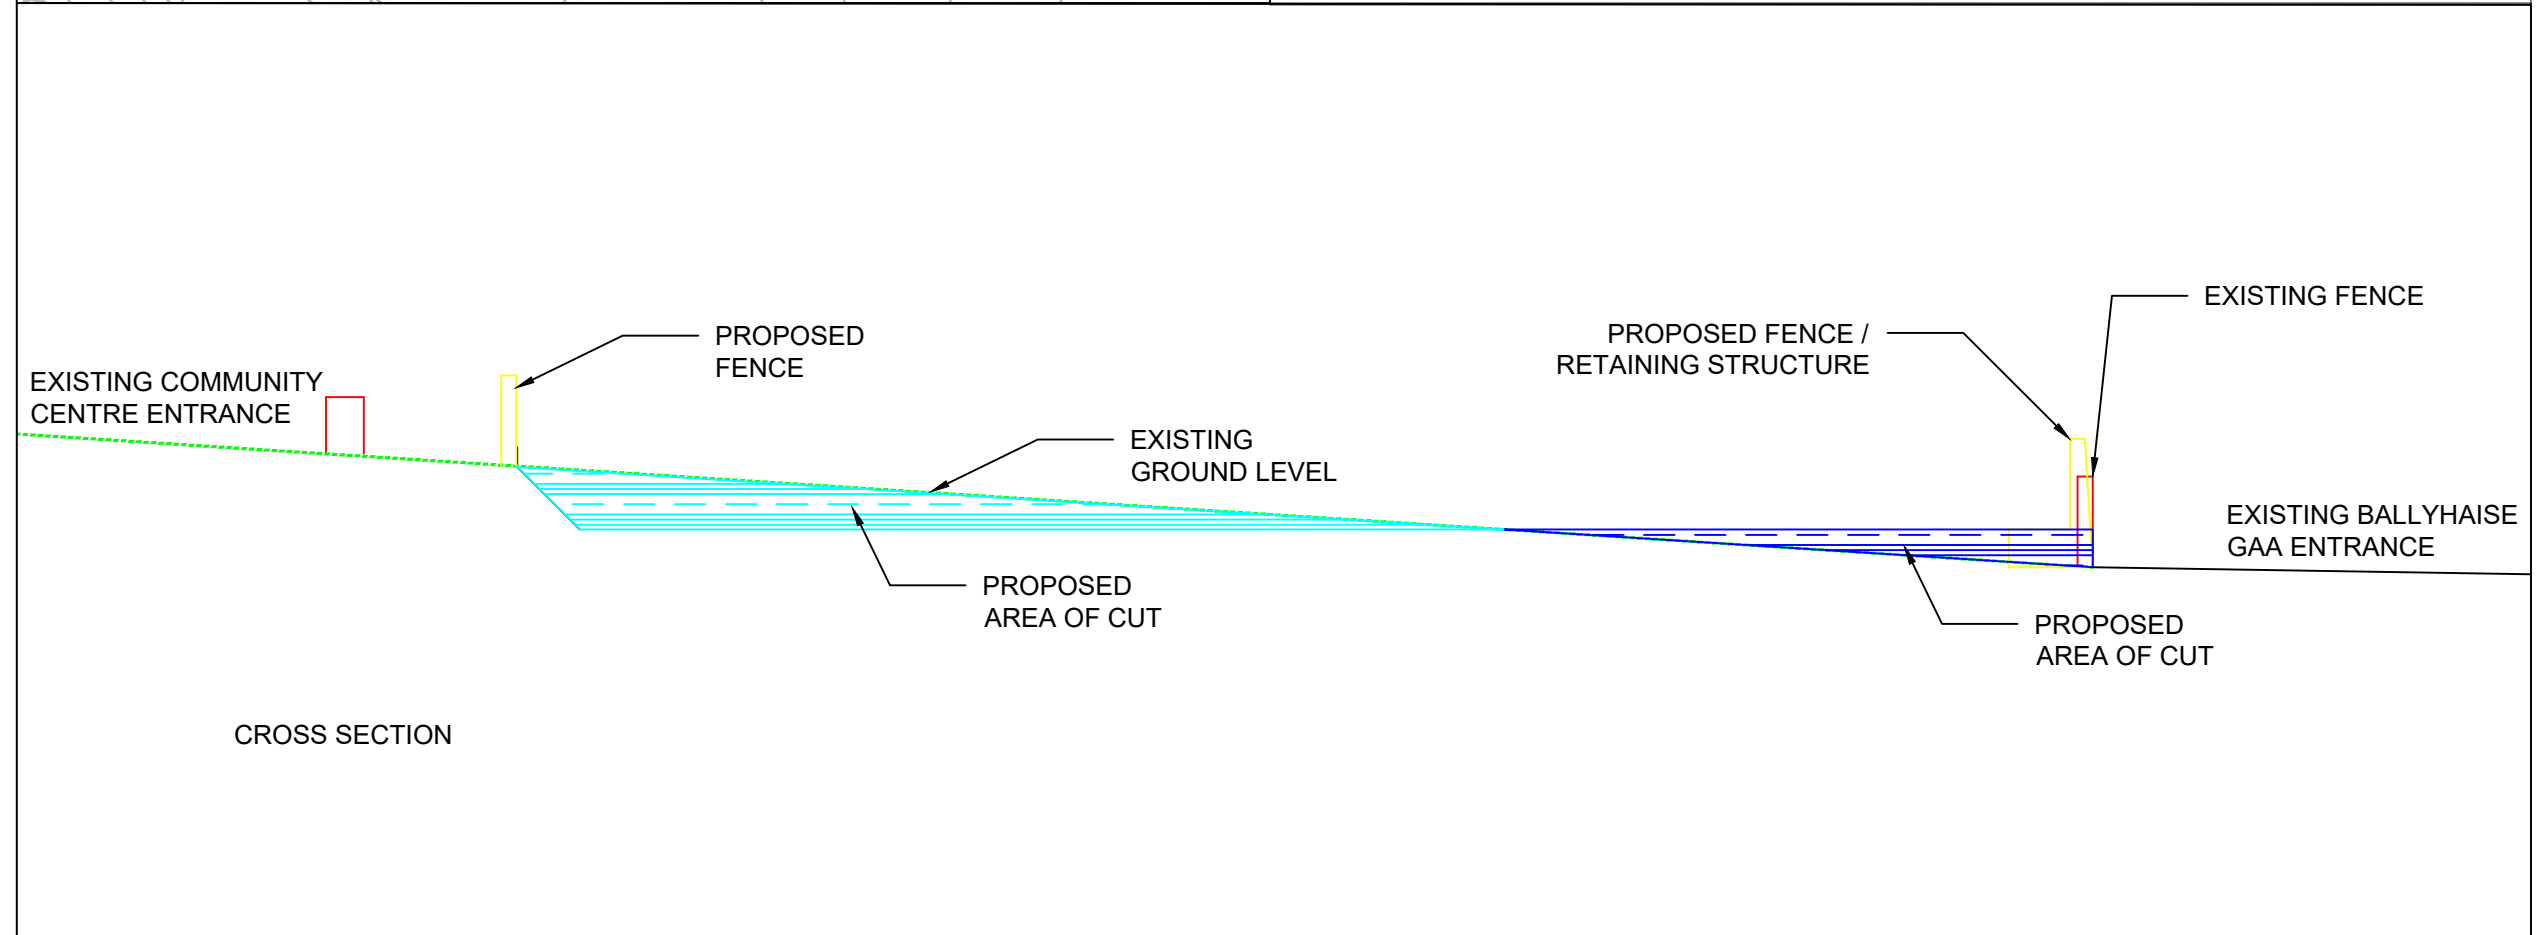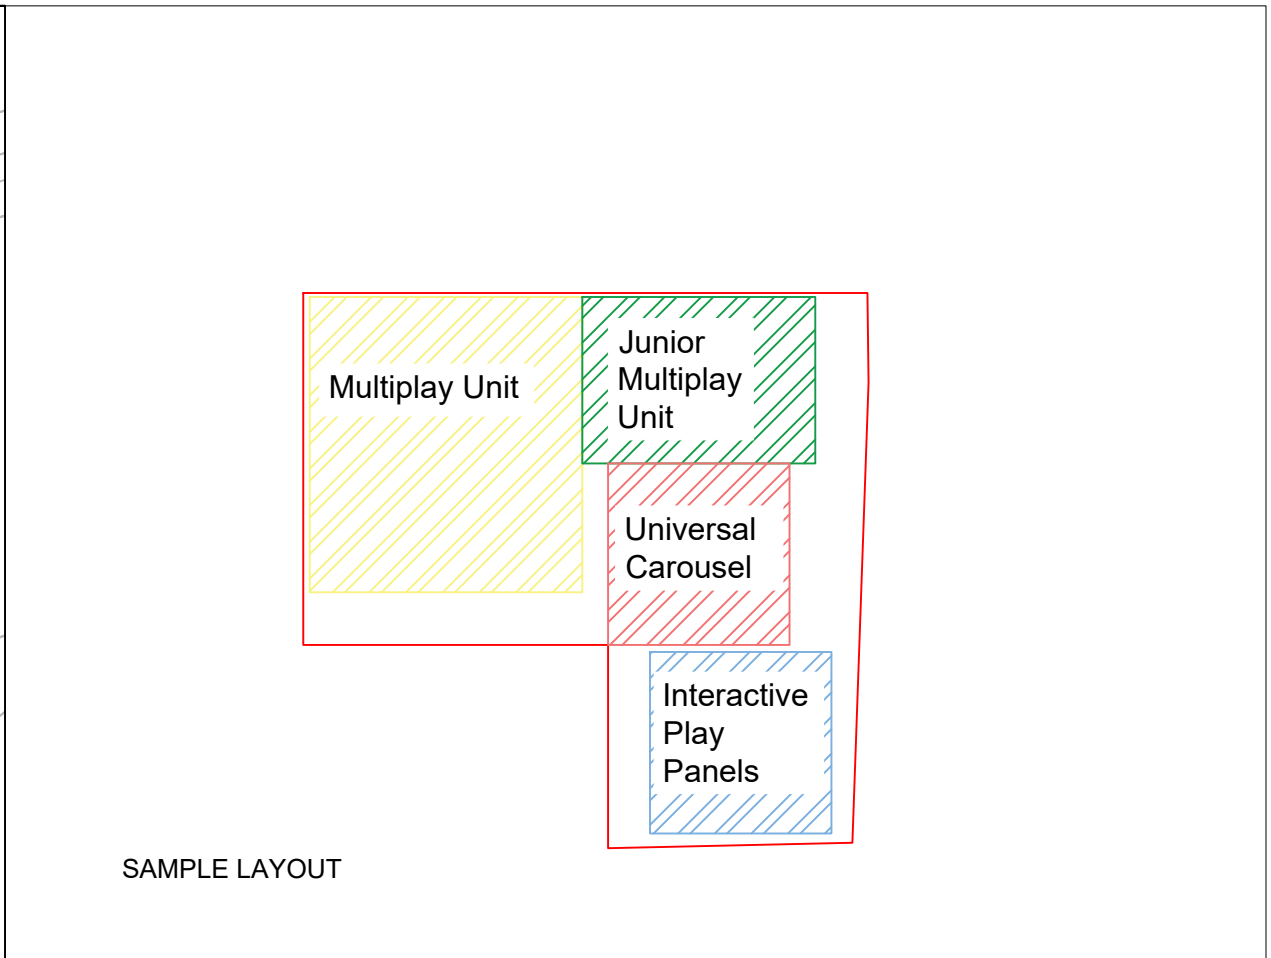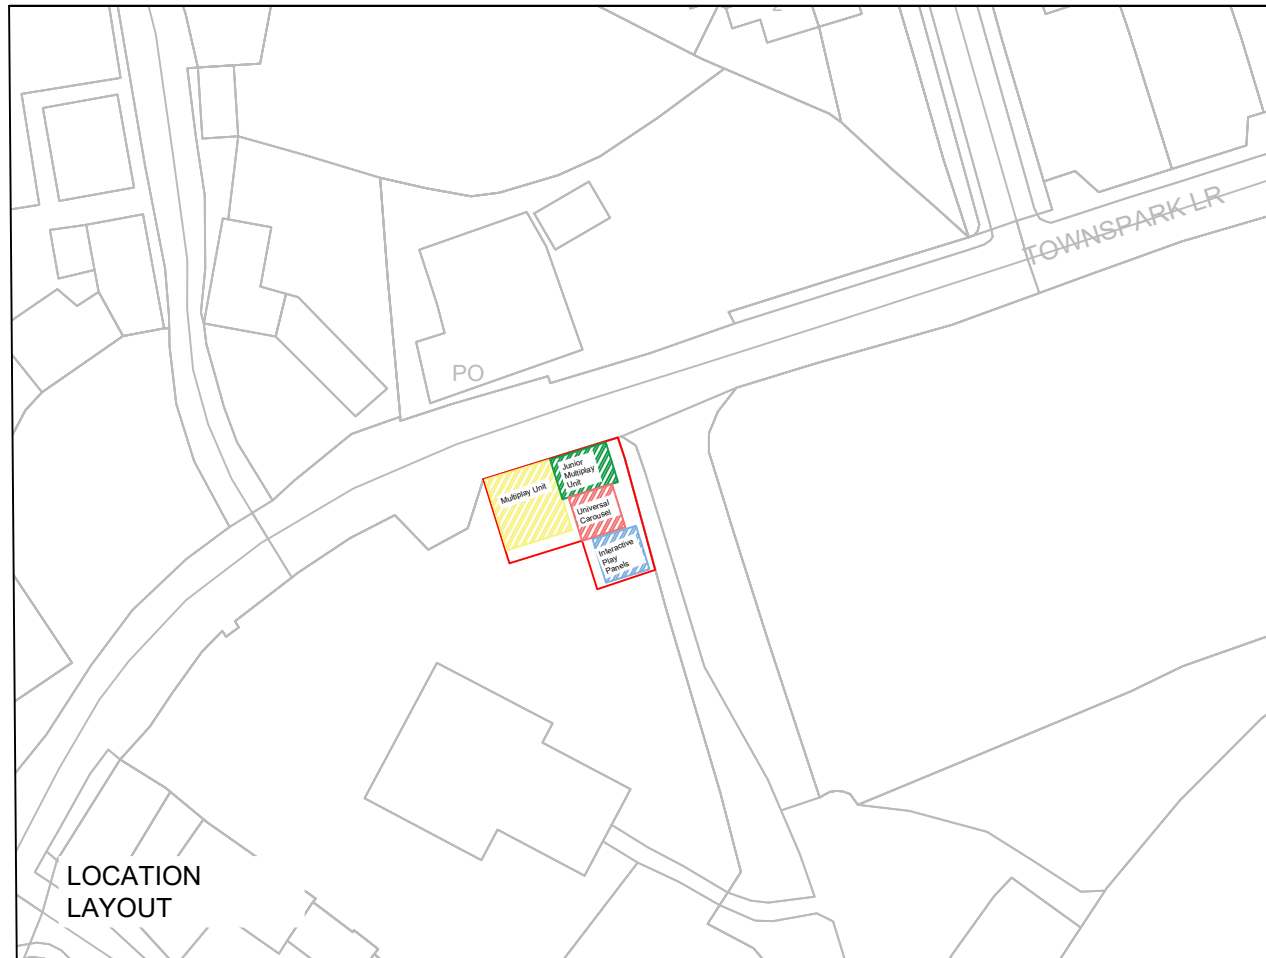

General Notes

No.	Revision/Issue	Date

Project
COMMUNITY RECOGNITION FUND

Title
BALLYHAISE PLAYGROUND ~ PART 8

Pobail Fiontar & Turasóireacht
Comhairle Contae an Chabháin
Teach na Cúirte, Sráid Fhearnáin,
An Cabhán, Co. an Chabháin.
Community, Enterprise & Tourism
Cavan County Council
Courthouse, Farnham Street, Cavan,
Co. Cavan. H12 R6V2
+353 49 4378634

Director of Services:
Brendan Jennings

Designed By	
Drawn By	GH
Checked	DS
Date	27/09/23
Scale	N.T.S