



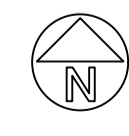

Site Location (OS) Map 01
Scale: 1:500

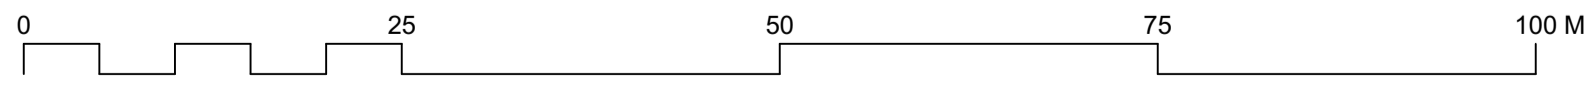

<p>REVISION</p> <p>revision</p> <p>revision</p> <p>revision</p> <p>revision</p>	<p>NOTES</p> <p>levels All levels and dimensions to be checked onsite. Any discrepancies to be reported to Cooney Architects. Do not scale off this drawing. Use figured dimensions only.</p> <p>This drawing is to be read in conjunction with all other relevant Engineering and Architectural drawings and specifications. General structure only. To be cross referenced with all associated Engineers drawings.</p> <p>copyright This drawing and design is copyright, and may not be reproduced without Cooney Architects permission.</p>	<p>DESIGN TEAM</p>	<p>PLANNING APPLICATION</p>	<p>CooneyArchitects</p> <p>The Old Brewers Club 32 The Coombe, Dublin 8 T 01 4533 444</p> <p>project title Belturbet Community and Enterprise Hub client Cavan County Council drawn by EM checked by FC</p> <p>drawing no. 23003-CA-DINKINS-00-DR-A0001 drawing title Site Location (OS) Map scale 1:500 @ ISO A1 date 30/01/2024</p>
--	--	---------------------------	------------------------------------	--