




LEGEND

- Former Dinkins bakery to be retained/alter/refurbished
- Two storey extension to rear of former Dinkins Bakery building
- Landscaped outdoor area with seating etc.
- Single storey multi purpose building
- New two storey building facing onto Patrick Street - retaining and altering existing stone walls

Gently sloping ramp for universal access from Main Street to Patrick Street
 Site boundary [520m²]

Site Location (OS) Map 1
Scale: 1:200

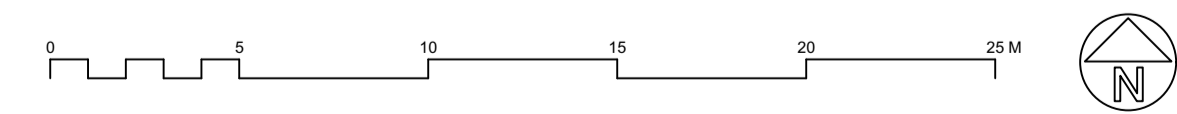

REVISION
revision
revision
revision
revision

NOTES

levels All levels and dimensions to be checked onsite. Any discrepancies to be reported to Cooney Architects. Do not scale off this drawing. Use figured dimensions only.

This drawing is to be read in conjunction with all other relevant Engineering and Architectural drawings and specifications. General structure only. To be cross referenced with all associated Engineers drawings.

copyright This drawing and design is copyright, and may not be reproduced without Cooney Architects permission.

DESIGN TEAM

PLANNING APPLICATION

CooneyArchitects

The Old Brewers Club
32 The Coombe, Dublin 8
T 01 4533 444

project title	Belturbet Community and Enterprise Hub	drawing no.	23003-CA-DINKINS-00-DR-A0002
client	Cavan County Council	drawing title	Site Layout Plan
drawn by	EM	scale	1:200 @ ISO A1
checked by	FC	date	30/01/2024