



Existing Patrick Street Elevation 01
Scale: 1:100

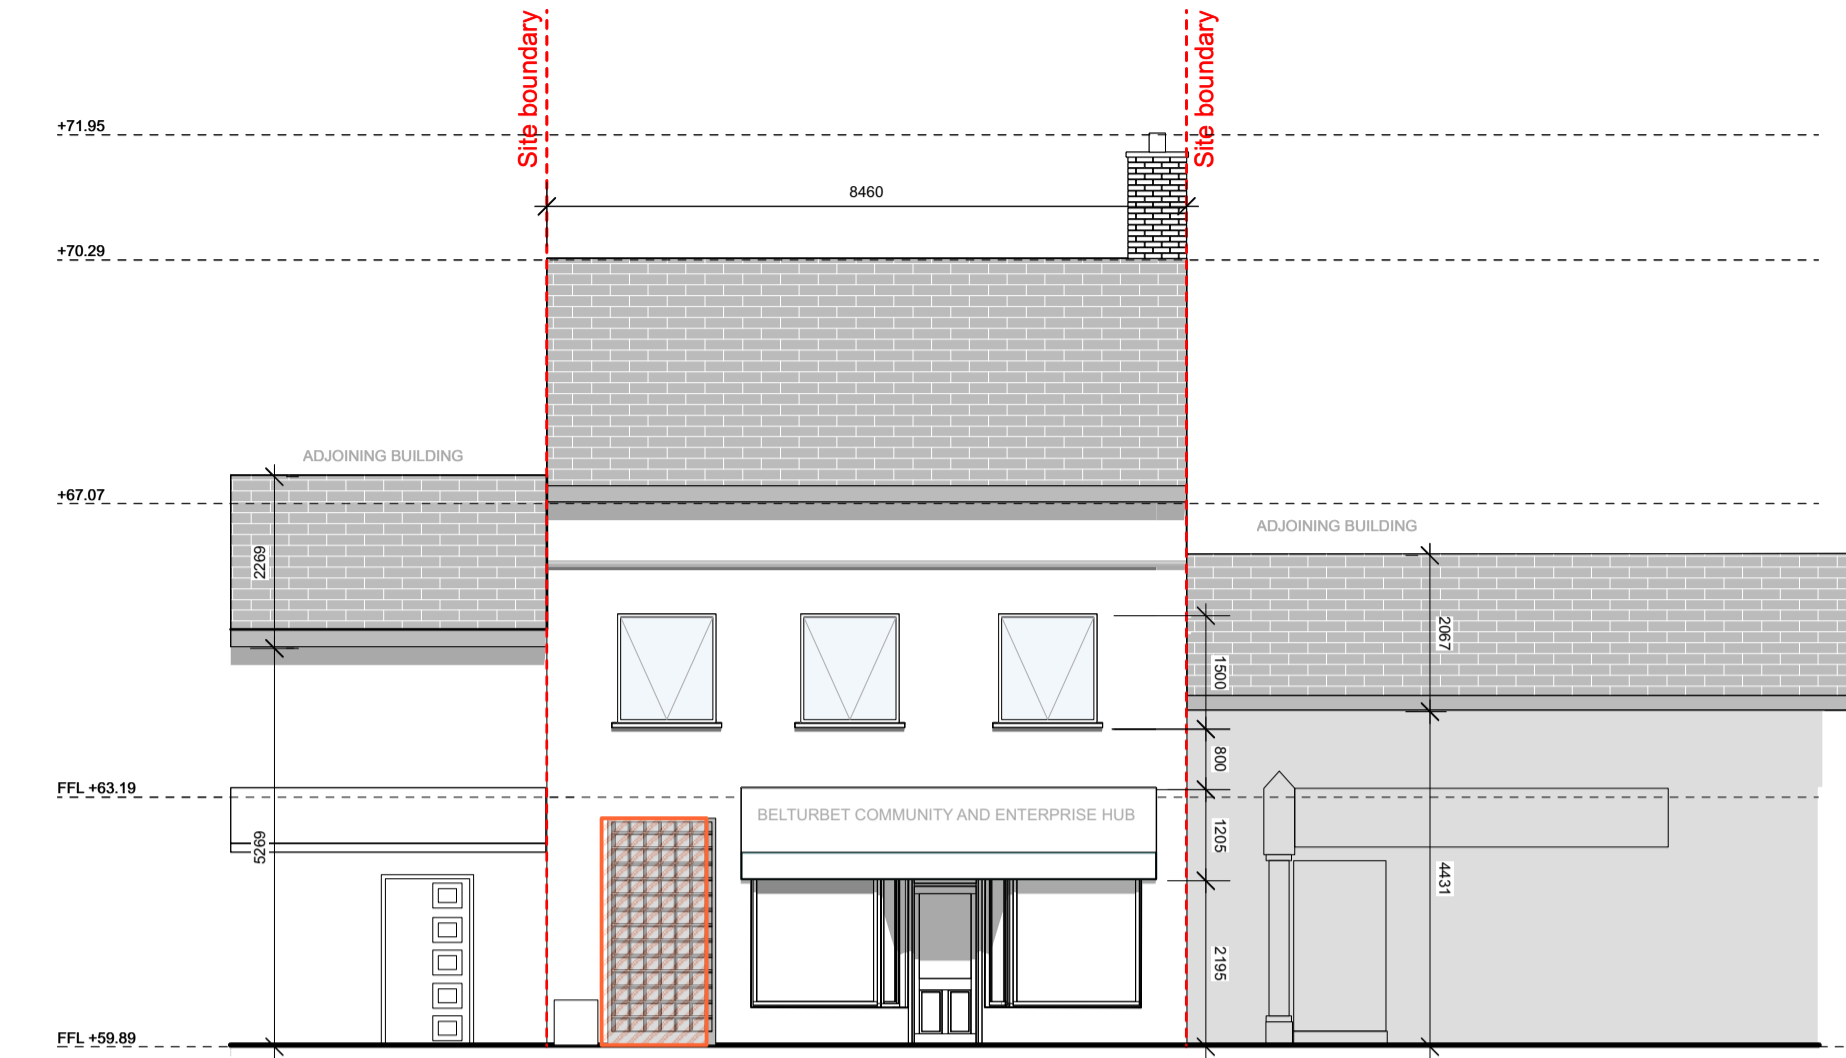


Existing Main Street Elevation 02
Scale: 1:100

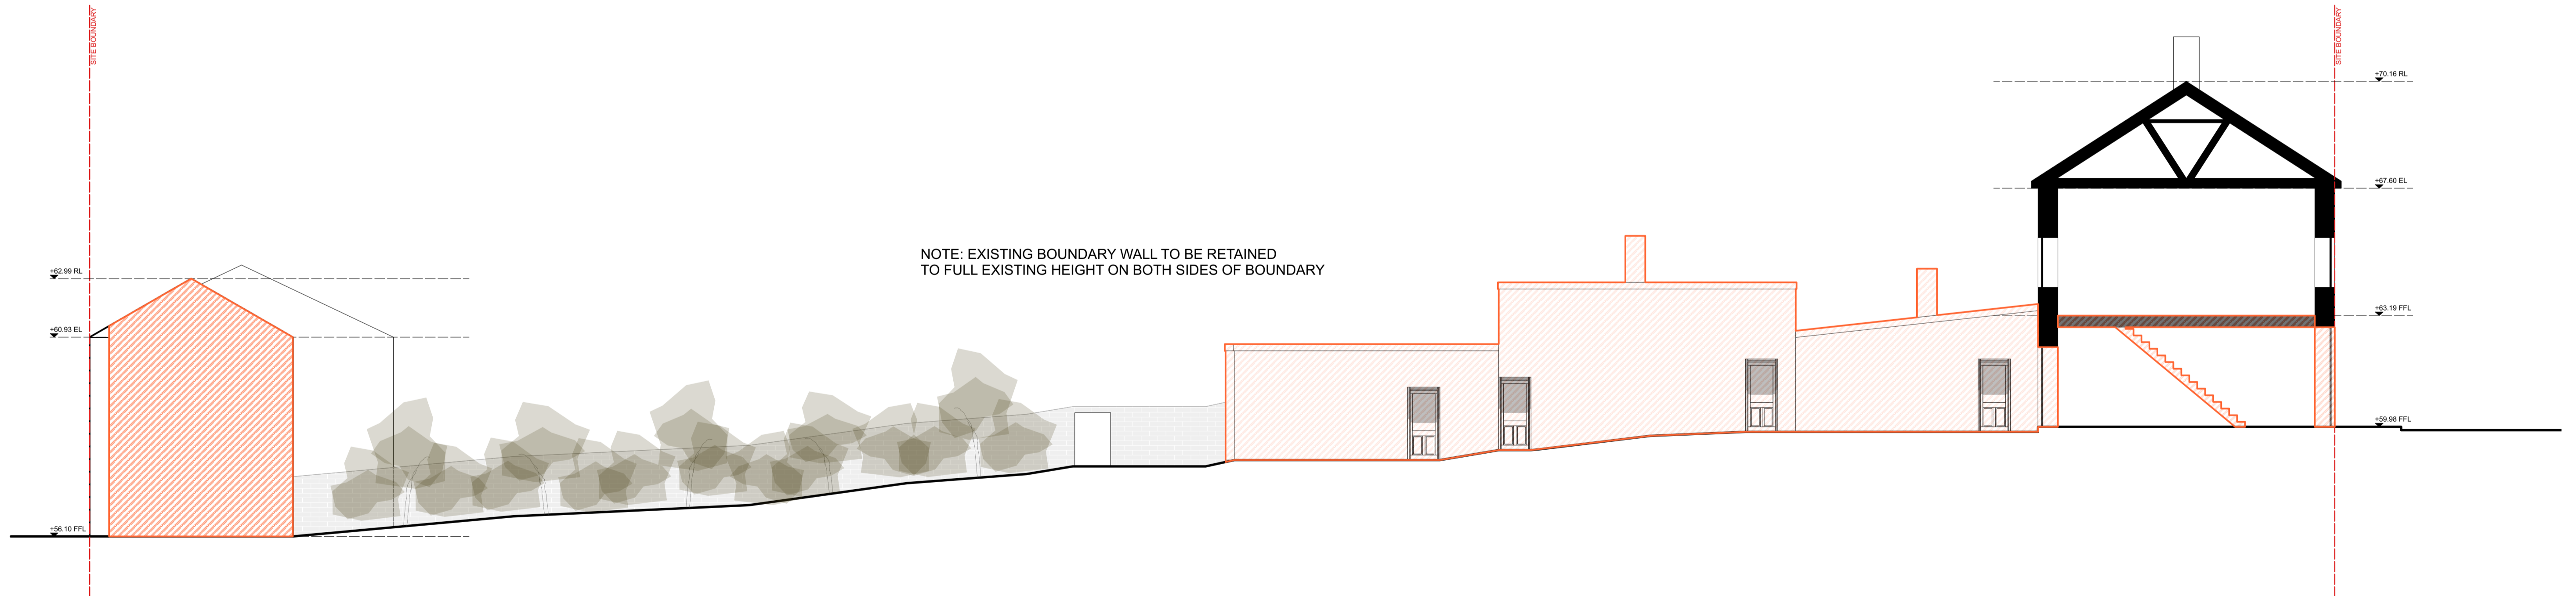

Existing Site Section 03
Scale: 1:100

EXTENT OF DEMOLITION WORKS

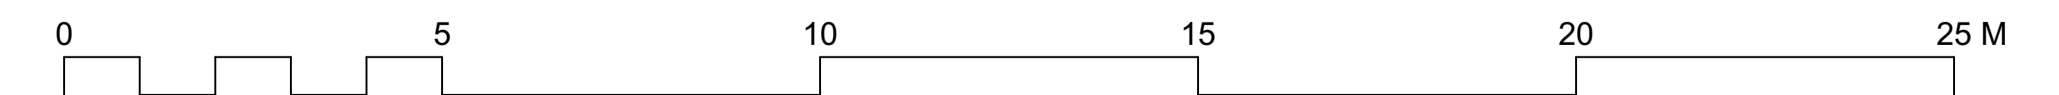

REVISION

revision
revision
revision
revision

NOTES

levels All levels and dimensions to be checked onsite. Any discrepancies to be reported to Cooney Architects. Do not scale off this drawing. Use figured dimensions only.

This drawing is to be read in conjunction with all other relevant Engineering and Architectural drawings and specifications. General structure only. To be cross referenced with all associated Engineers drawings.

copyright This drawing and design is copyright, and may not be reproduced without Cooney Architects permission.

DESIGN TEAM

PLANNING APPLICATION

CooneyArchitects

project title Belturbet Community and Enterprise Hub
client Cavan County Council
drawn by EM
checked by FC

drawing no. 23003-CA-DINKINS-00-DR-A0102
drawing title Demolitions Elevations and Section
scale 1:100 @ ISO A1
date 30/01/2024

The Old Brewers Club
32 The Coombe, Dublin 8
T 01 4533 444



rev