



GREEN AREA INDICATES SHEET LOCATION



- Proposed sign W140 to be provided to warn traffic of the proposed walking track junction at the regional road.
- Proposed sign W143 to be provided to warn traffic of the proposed cycle track junction at the regional road.

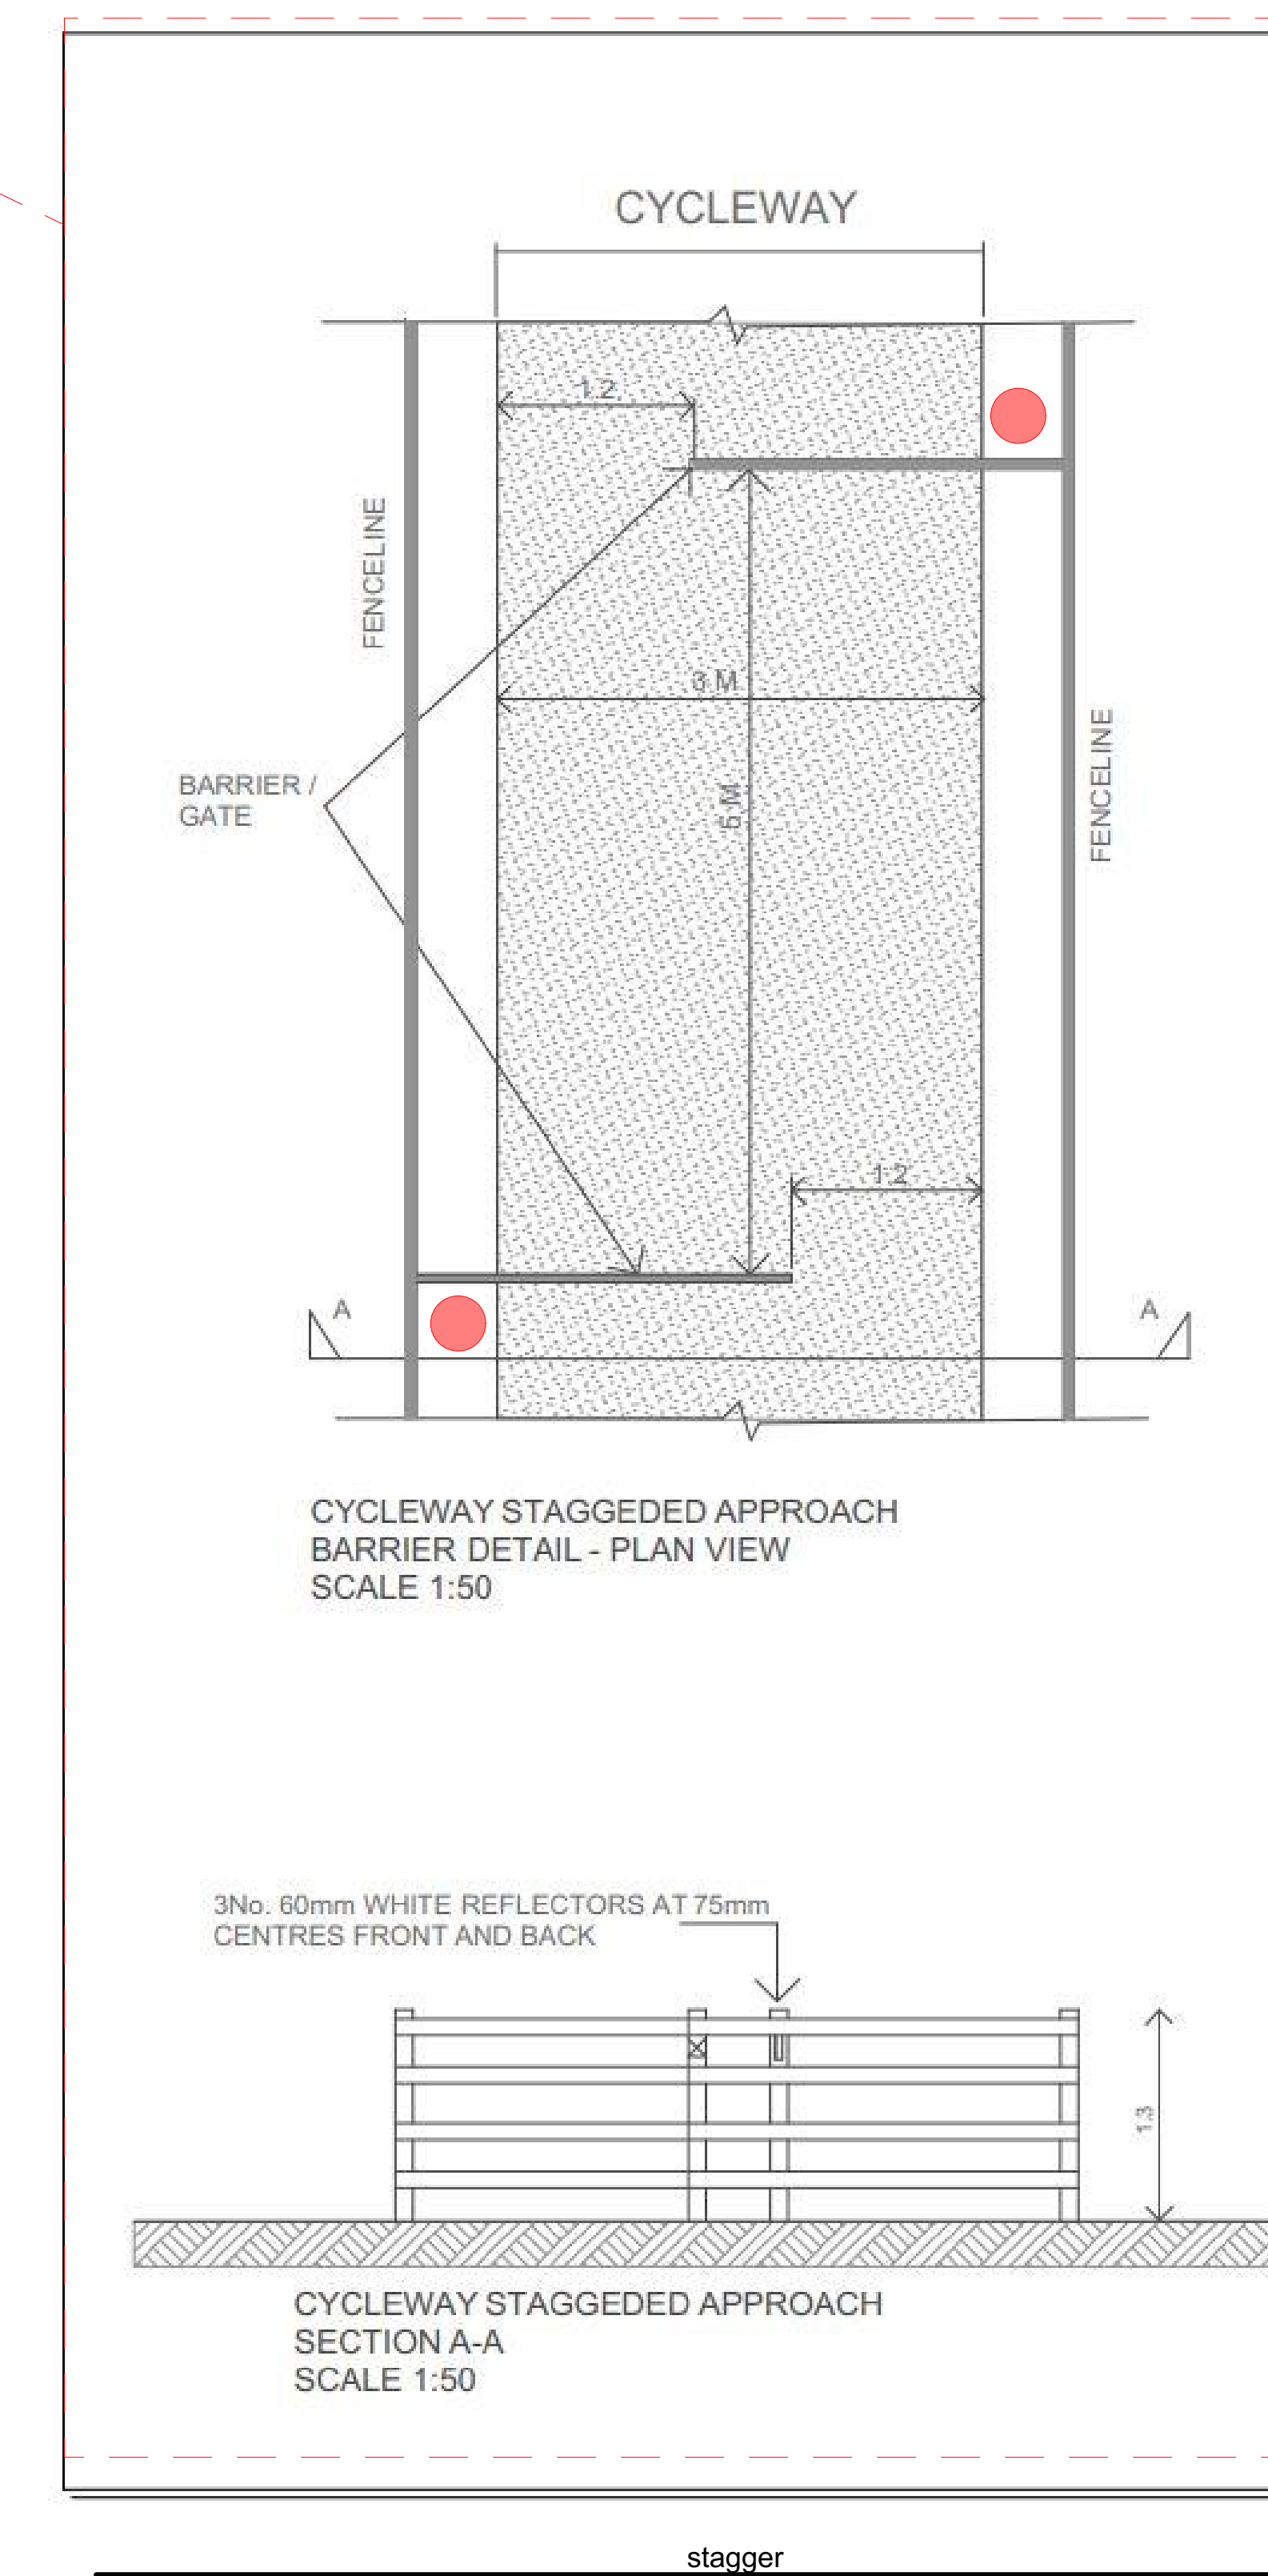


Typical directional signage proposed throughout the proposed route

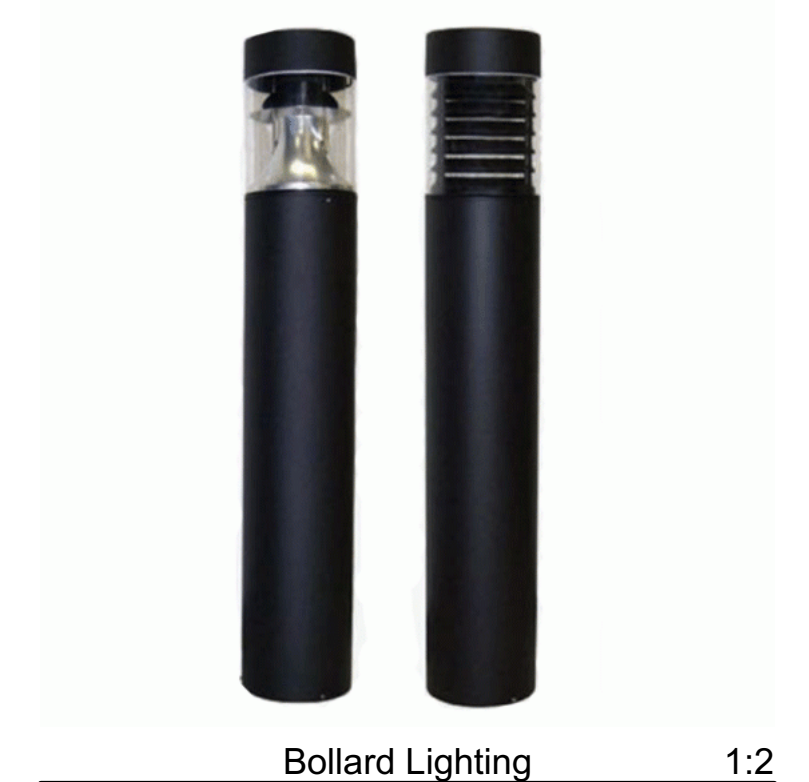

Bollard Lighting 1:2

Red circle indicates location of proposed bollard lights at public road junctions

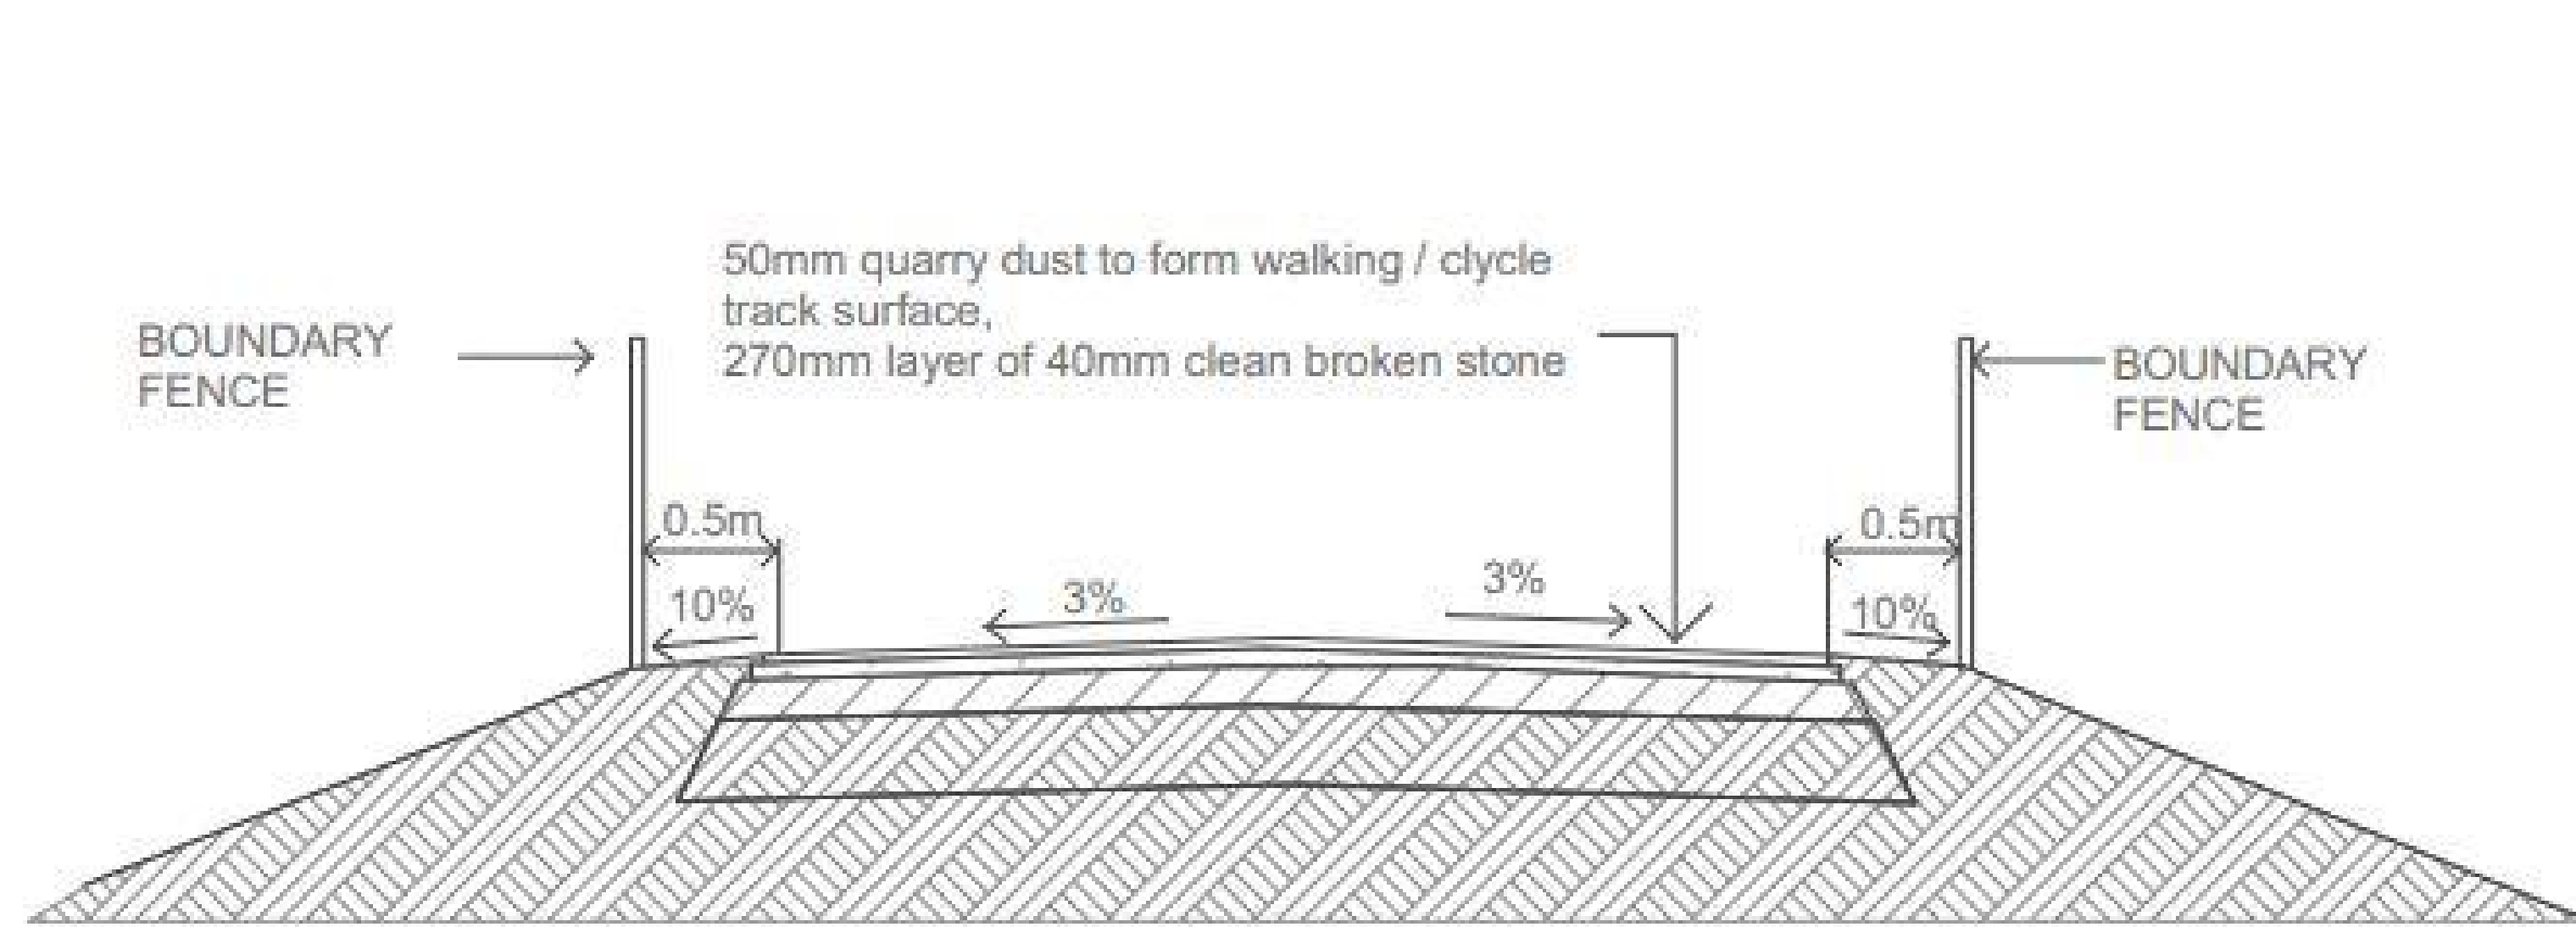

Section A-A - Typical Route Cross Section



Junction along R188 Coothill-Monaghan RD 1:1.17

