


**NOTES:**


- 1. FIGURED DIMENSIONS ONLY TO BE TAKEN FROM THIS DRAWING**
  - 2. ALL DRAWINGS TO BE CHECKED BY THE CONTRACTOR ON SITE**
- ENGINEER TO BE INFORMED BY THE CONTRACTOR OF ANY DISCREPANCIES BEFORE ANY WORKS COMMENCES
- ALL LEVELS SHOWN RELATE TO ORDNANCE SURVEY DATUM AT MALIN HEAD, THE GEOGRAPHIC COORDINATE SYSTEM IS TO IRISH TRANSVERSE MERCATOR (ITM)

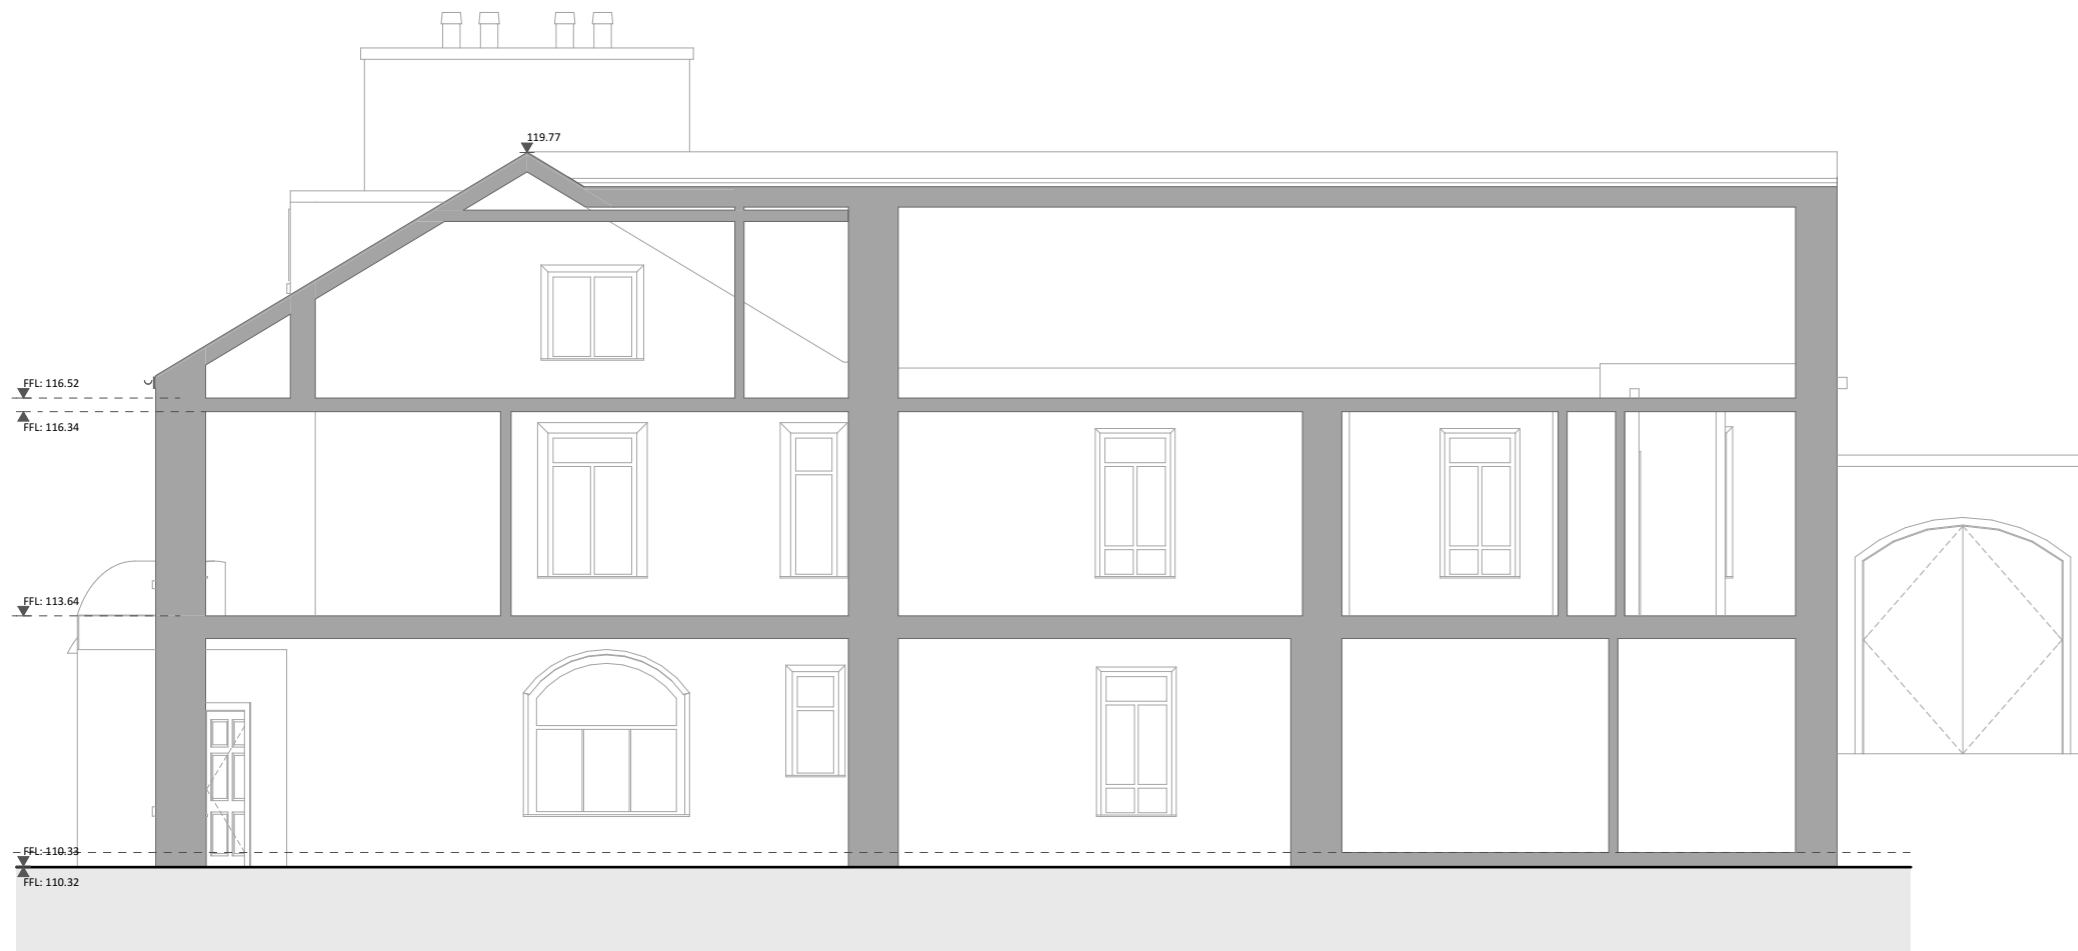

**Building Section A-A** 1:100




**Building Section B-B** 1:100

|         |        |   |    |       |  |
|---------|--------|---|----|-------|--|
|         |        |   |    |       |  |
|         |        |   |    |       |  |
| A       | Sep 22 | First Issue   | JD | JN    |  |
| Rev.    | Date   | Description   | By | Chkd. |  |
| Client  |        |  <b>Comhairle Contae an Chabháin</b><br>Cavan County Council |    |       |  |
| Project |        | Kingscourt Public Enhancement Scheme  |    |       |  |
| Title   |        | NIB Building Survey - Sections  |    |       |  |

Scale @ A3:1:100

|                      |                   |                   |
|----------------------|-------------------|-------------------|
| Prepared by:<br>AKas | Checked by:<br>NS | Date:<br>Oct. '22 |
| Project Director     | S. Kelly          |                   |
| Drawing Status       | Draft             |                   |

**TOBIN**  
CONSULTING ENGINEERS



GUNNANE STRATTON REYNOLDS  
LAND PLANNING & DESIGN

**architects**  
NIALL SMITH ARCHITECTS

Niall Smith Architects will not be liable for any use of this document for any purpose other than that for which it was originally prepared and provided. Except where specifically and explicitly agreed in writing by Niall Smith Architects, as copyright holder, no part of this document may be reproduced or transmitted in any form and this document shall not be relied upon by any third party for any purpose.

|                                      |                   |
|--------------------------------------|-------------------|
| Drawing No. <b>11257 - S(00)I.05</b> | Issue<br><b>A</b> |
|--------------------------------------|-------------------|