




SECTION A - MAIN STREET

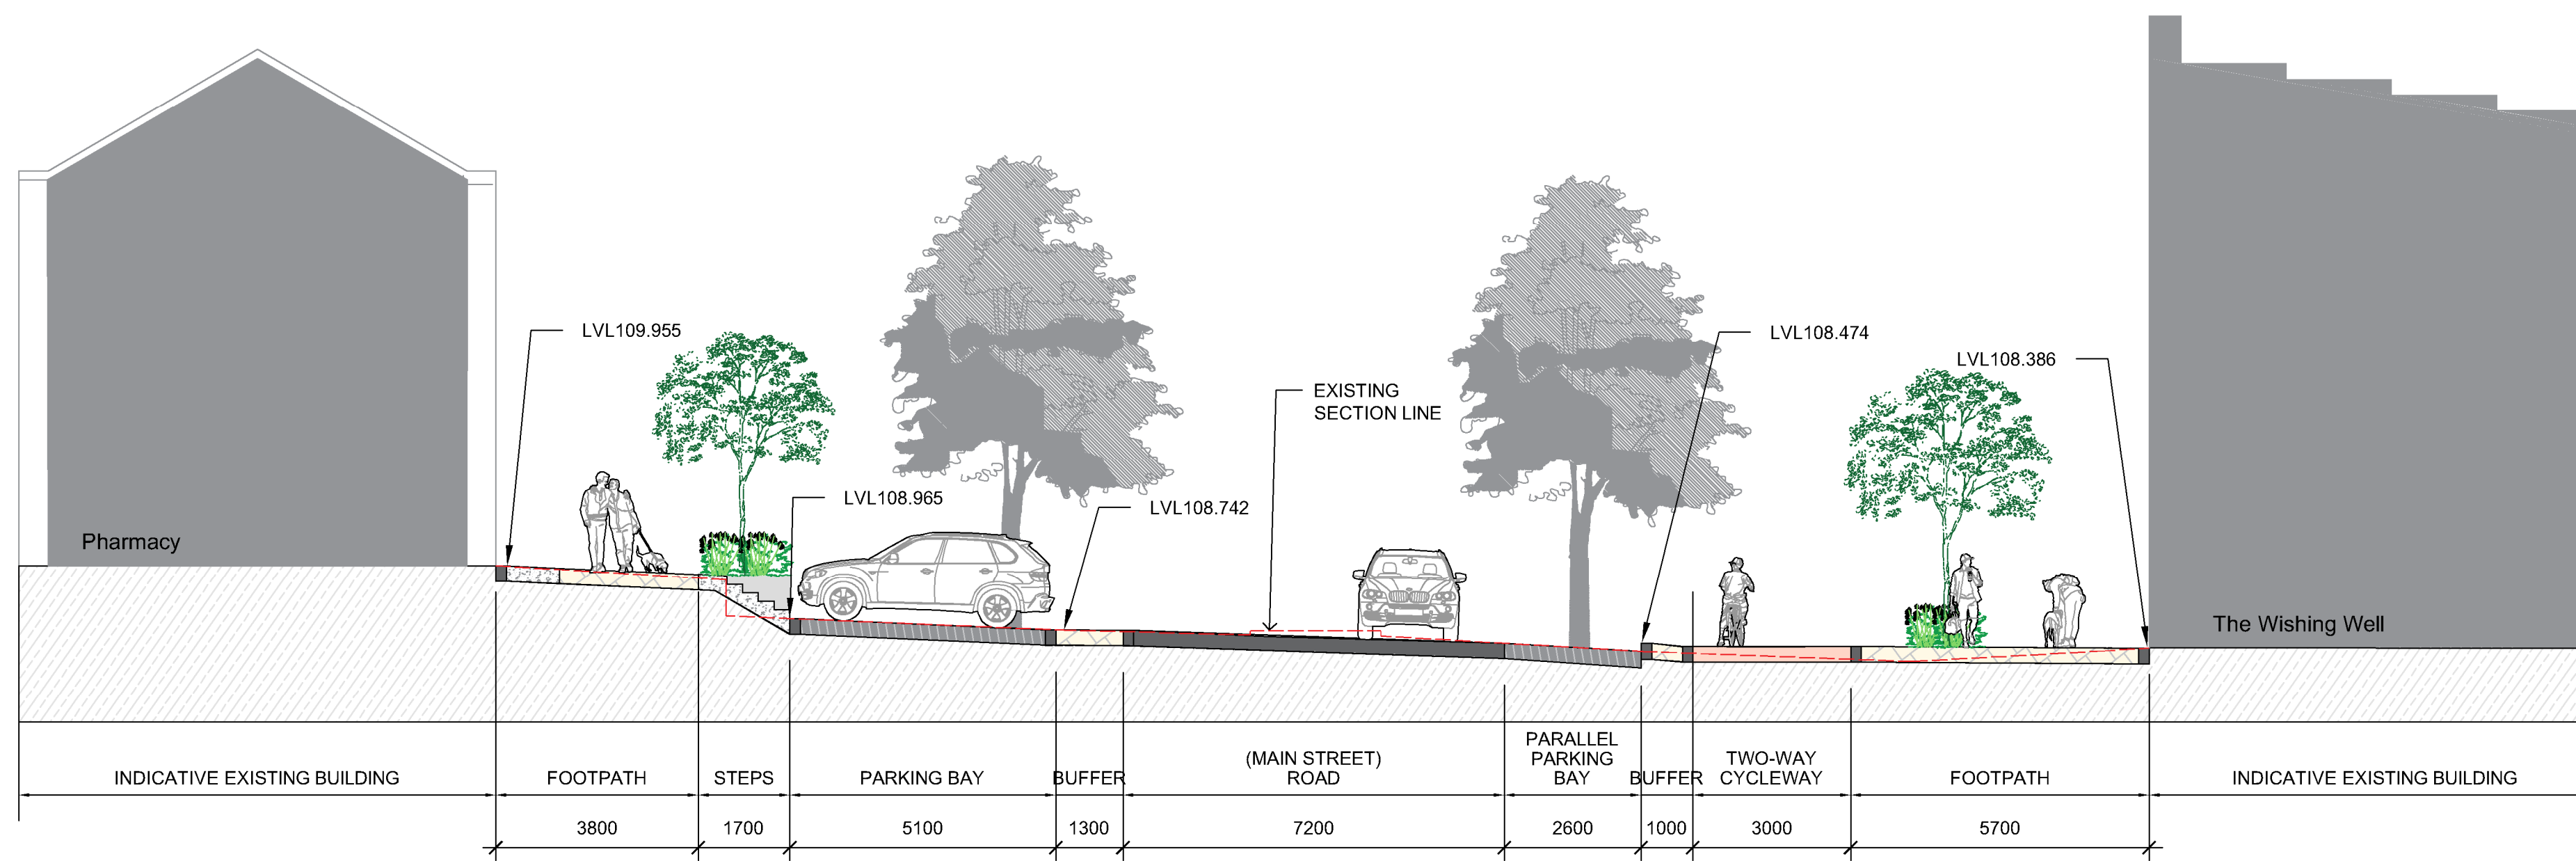

SECTION B - MAIN STREET

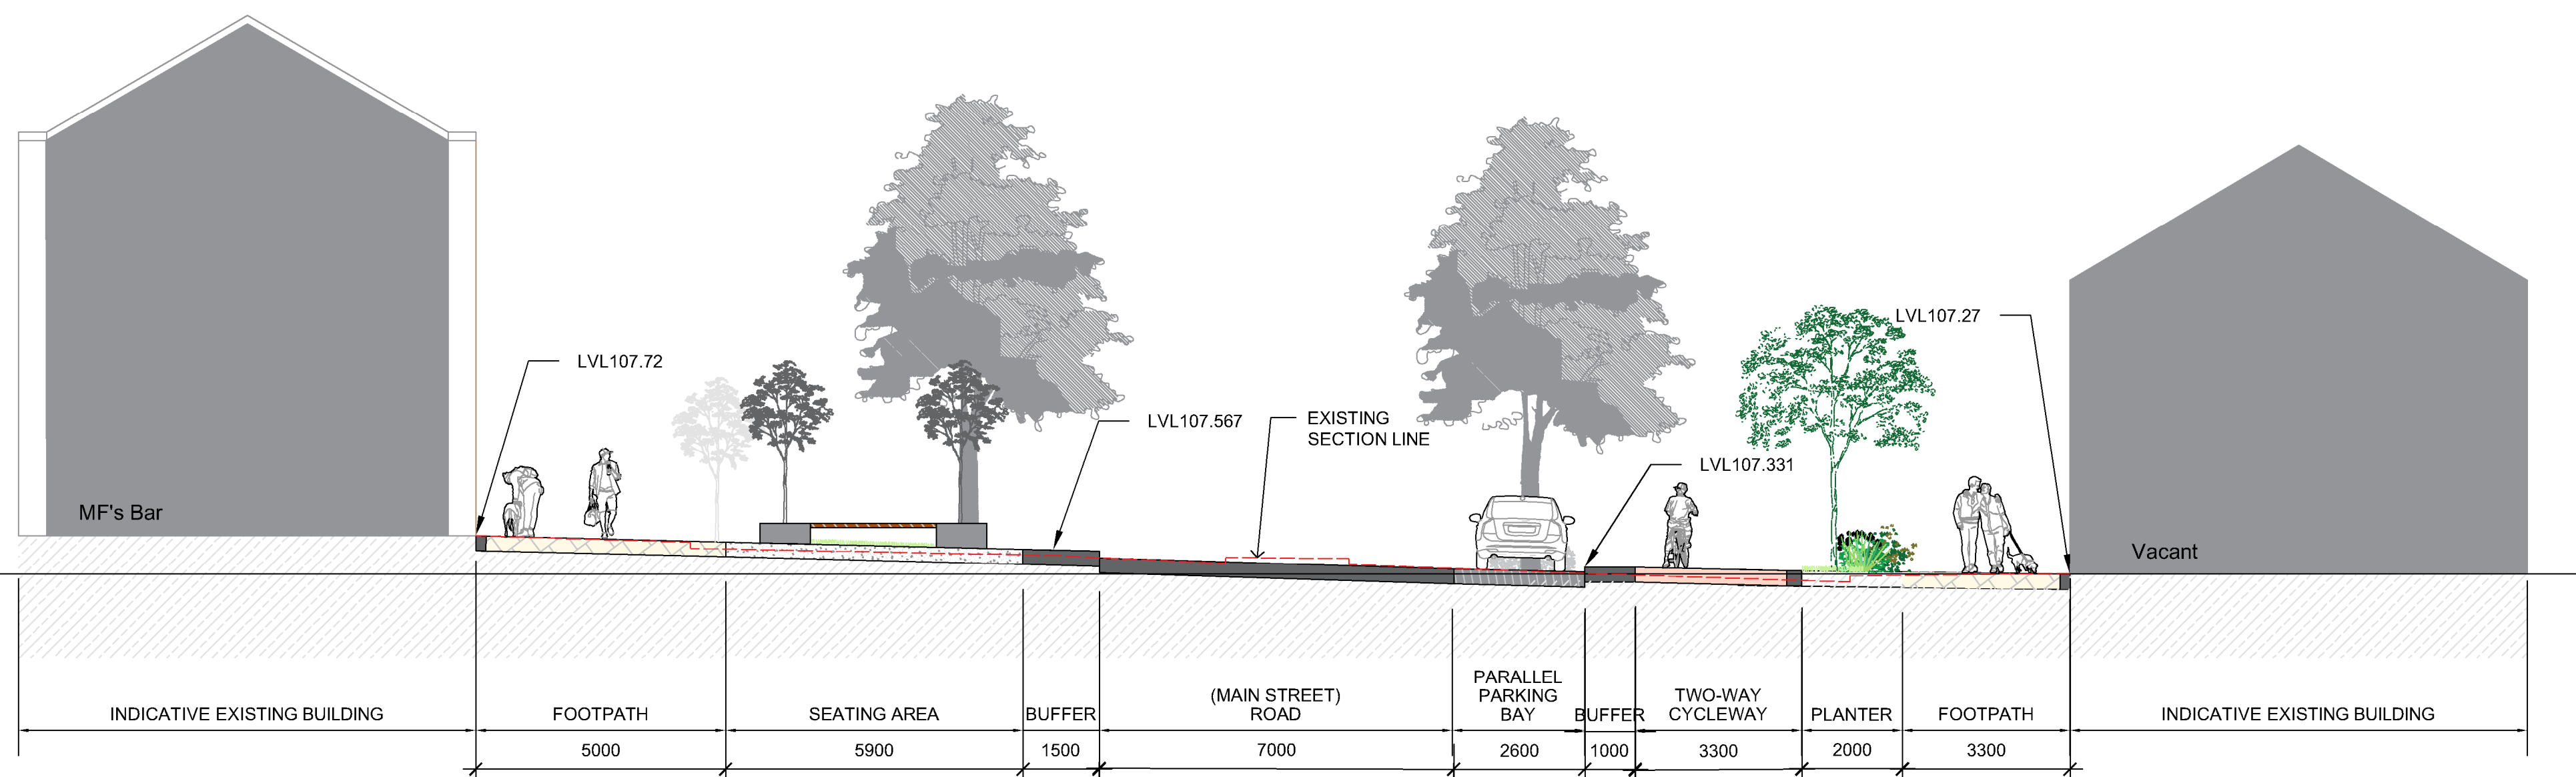

SECTION C - MAIN STREET

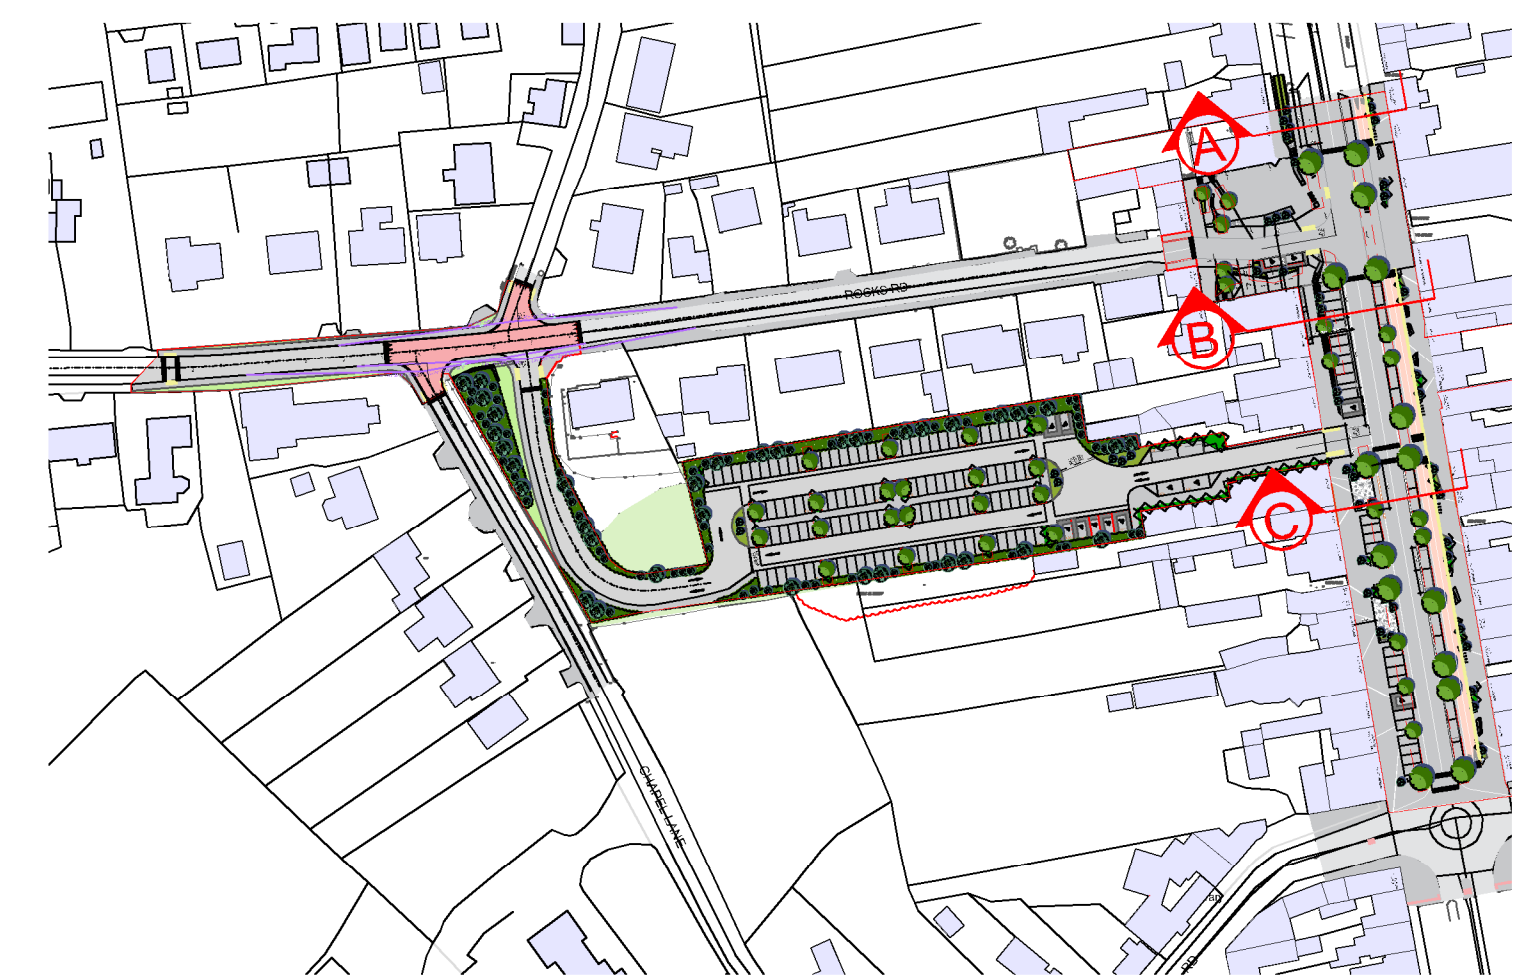

KEY PLAN 1:2000@A1

NOTE: ALL MATERIALS AND FINISHES ARE SUBJECT TO FURTHER DETAILED DESIGN




REV	DATE	AMENDMENT

CUNNANE STRATTON REYNOLDS
LAND PLANNING & DESIGN



DUBLIN OFFICE
3 MOLESWORTH PLACE DUBLIN 2
TEL 01 661 0419 FAX 01 661 0431
EMAIL info@csriandplan.ie

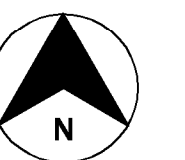

PROJECT: KINGSCOURT TOWN CENTRE REGENERATION	DATE: OCT 2022
DRAWING: SITE SECTIONS 1 of 3	SCALE: 1:100@A1
	DRAWN: CHECKED: FDL MS
	DRAWING NO: 21545-2-201