



SECTION F - MARKET SQUARE

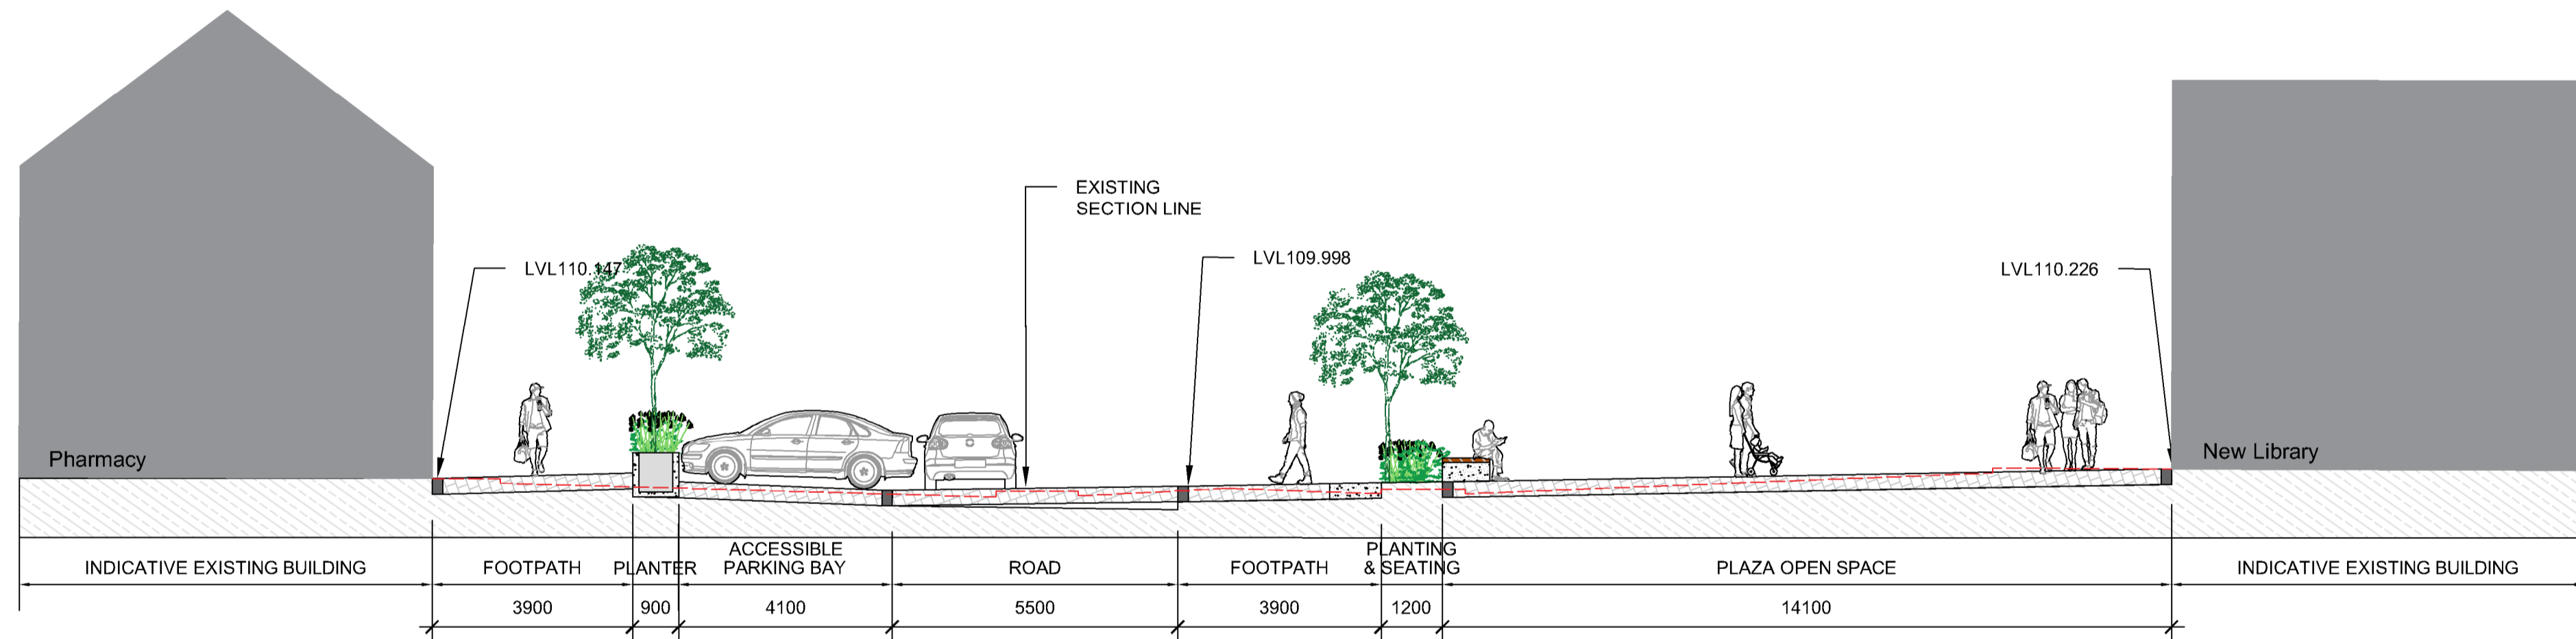


SECTION G - MARKET SQUARE

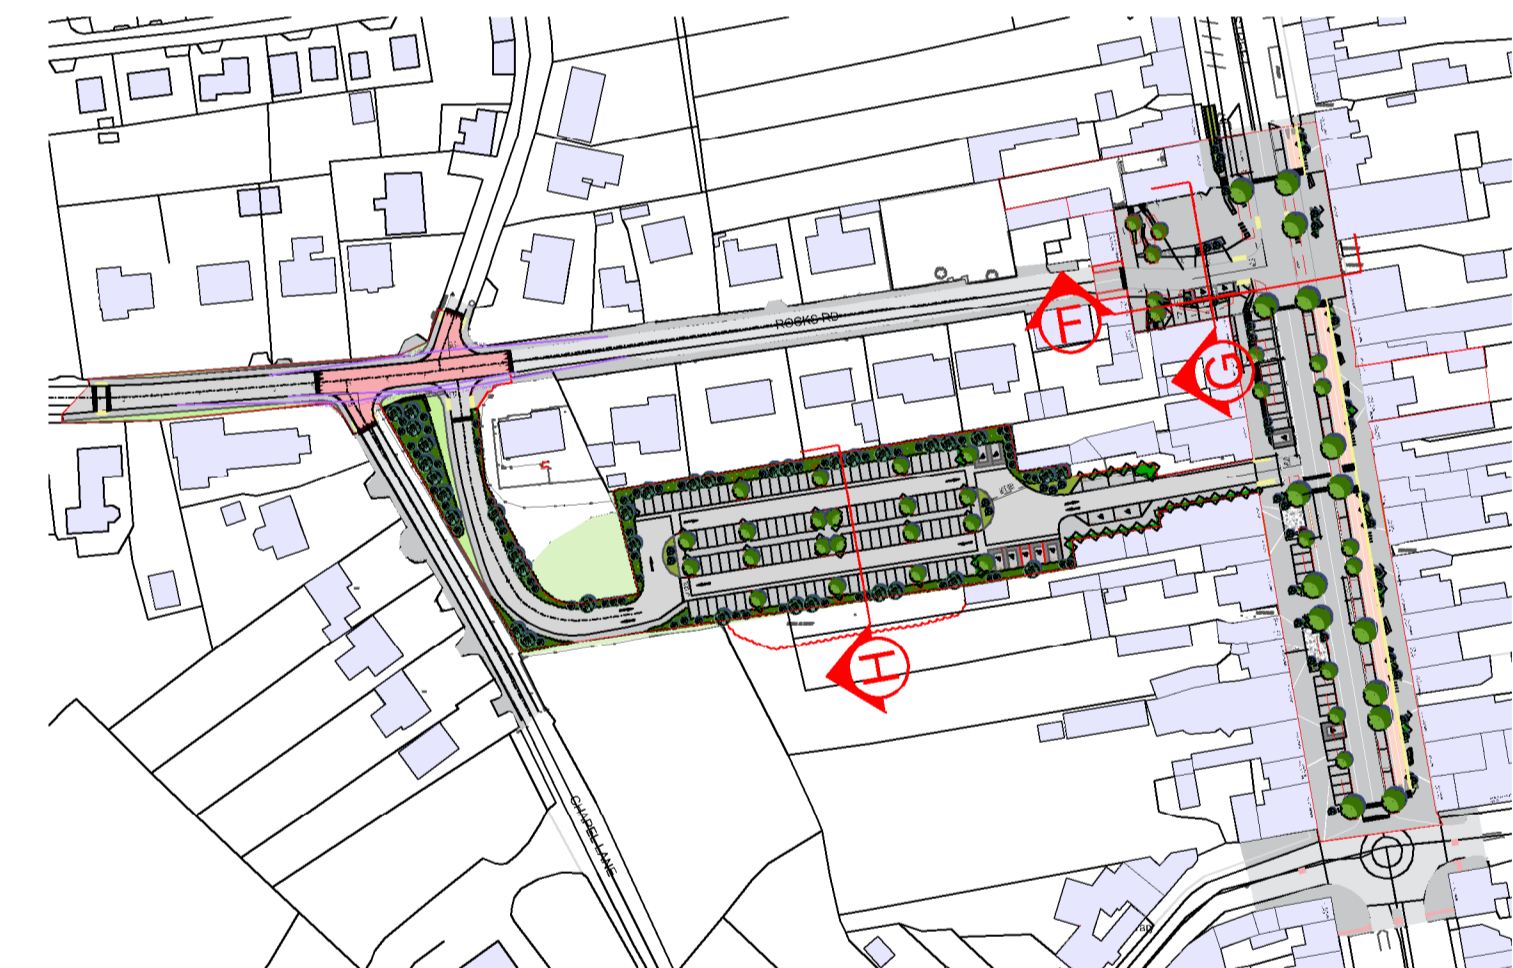


KEY PLAN 1:2000@A1

NOTE: ALL MATERIALS AND FINISHES ARE SUBJECT TO FURTHER DETAILED DESIGN

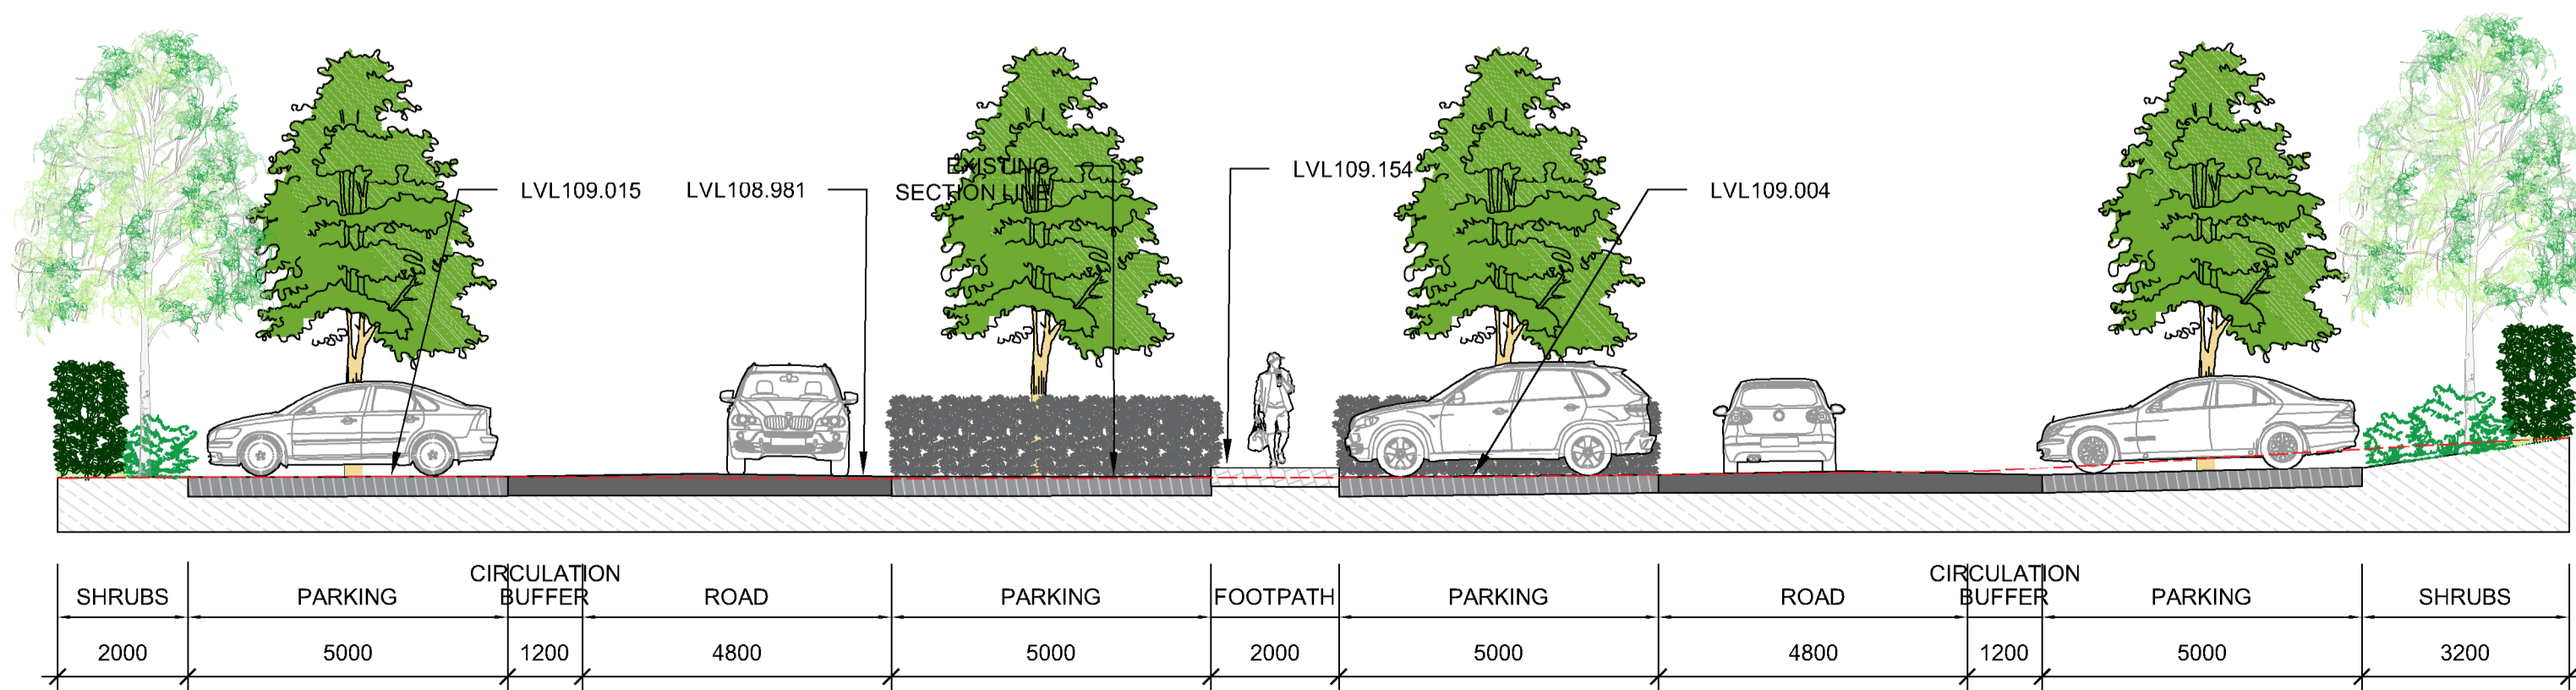


SECTION H - OFF-STREET CAR PARKING

 Comhairle Contae an Chabháin Cavan County Council	REV	DATE	AMENDMENT

CUNNANE STRATTON REYNOLDS LAND PLANNING & DESIGN
 TOBIN architects
 CONSULTING ENGINEERS MIALD ARCHITECTS

DUBLIN OFFICE
 3 MOLESWORTH PLACE DUBLIN 2
 TEL 01 661 0419 FAX 01 661 0431
 EMAIL info@csriandplan.ie

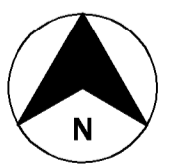

PROJECT: KINGSCOURT TOWN CENTRE REGENERATION	DATE: OCT 2022
DRAWING: SITE SECTIONS 3 of 3	SCALE: 1:100@A1
	DRAWN: FDL
	CHECKED: MS
	DRAWING NO: 21545-2-203