



Proposed Section B-B
SCALE 1:100

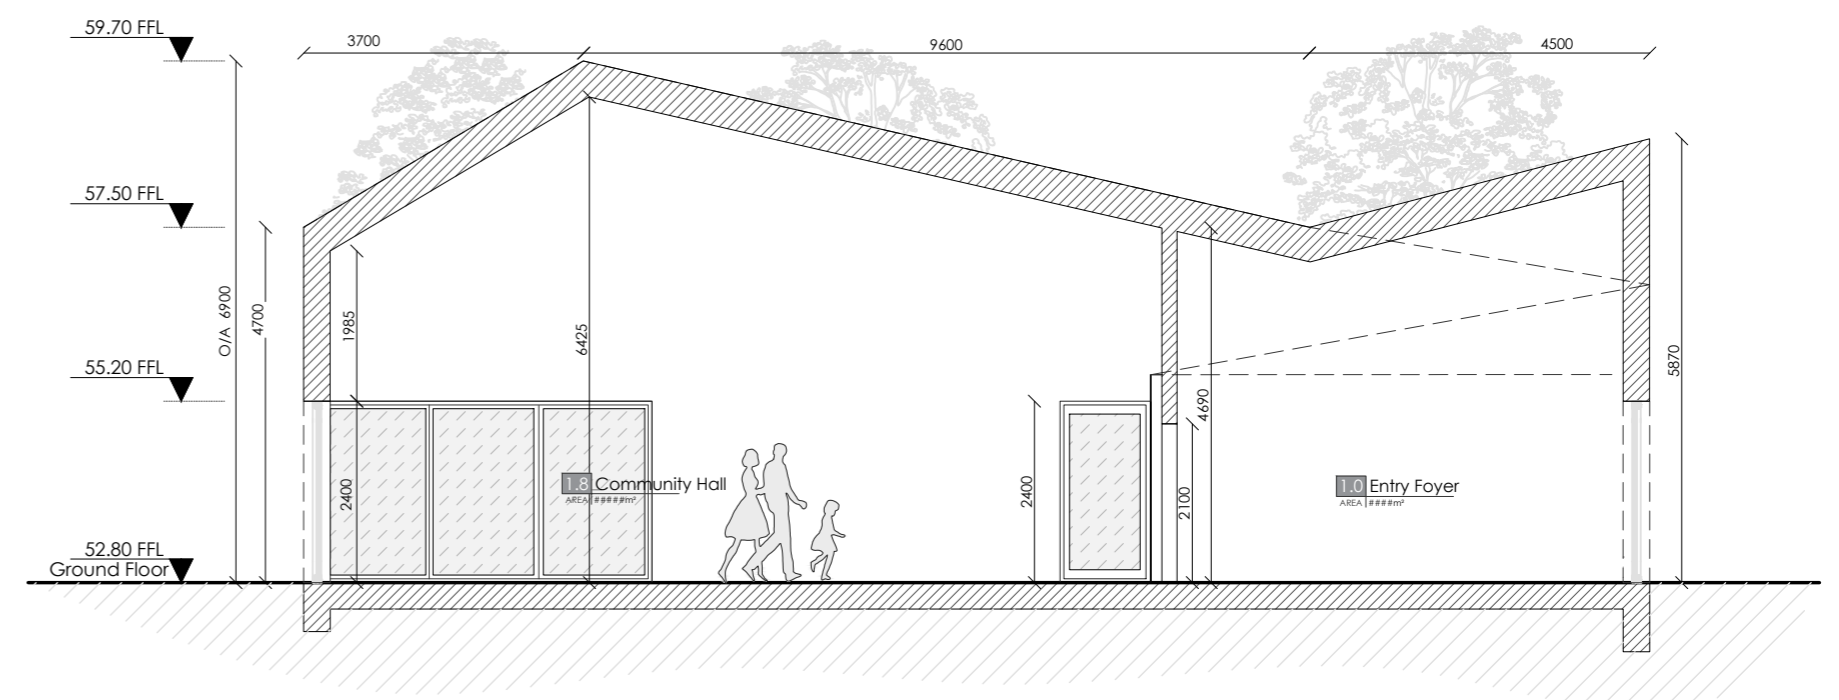

Proposed Section C-C

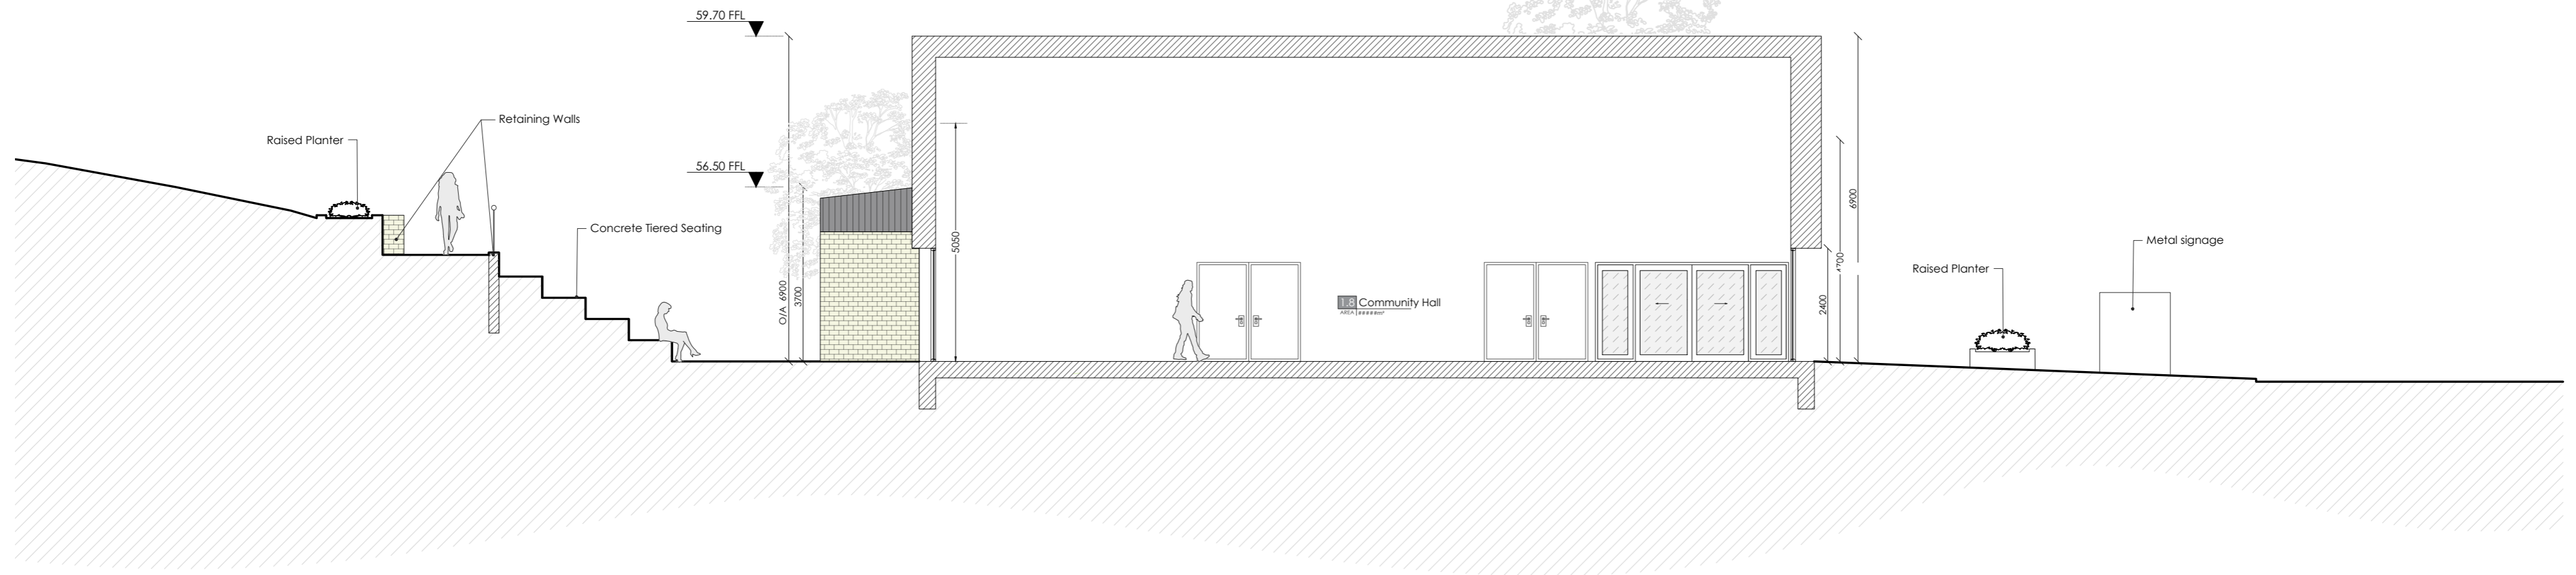

Proposed Section A-A

craftstudio architecture Old Train Station, North Road, Monaghan, H18 YK54 T +353 (0) 47 71568 E info@craftstudio.ie W www.craftstudio.ie	Client:	Cavan Co. Co	Project:	Mooney Hall Fair Green Regeneration Project	Scale:	1:100 @A2	Sheet:	
	Address:	Main Street Blacklion, Co. Cavan	Drawing Title:	Proposed Sections	Date:	Oct 2023	Project Stage:	Planning
					File Name:	204 GA 23-05		