


- Where this drawing is marked PLANNING PERMISSION below, this drawing has been prepared solely for use as part of an application for full planning permission. It is not intended for construction or contractual purposes. It is to be read in conjunction with the other drawings and documents which constitute the statutory application.
- Where this drawing is marked FOR TENDER or CONTRACT it is to be read in conjunction with the other drawings and documents which constitute the complete set of tender or contract documents.
- Where this drawing is marked FOR CONSTRUCTION below, this drawing is to be cross-checked on site and with the set of any other drawings and documents of which it forms part, prior to any construction taking place on site. Figured dimensions only to be taken from this drawing. The Architects are to be informed immediately of any discrepancy which is identified.
- Where this drawing is marked FOR TENDER or FOR CONSTRUCTION below, the Contractor is required to provide a C.E. Marked Declaration of Performance for all proposed materials in compliance with Building Regulations TGD Part D prior to placing an order.

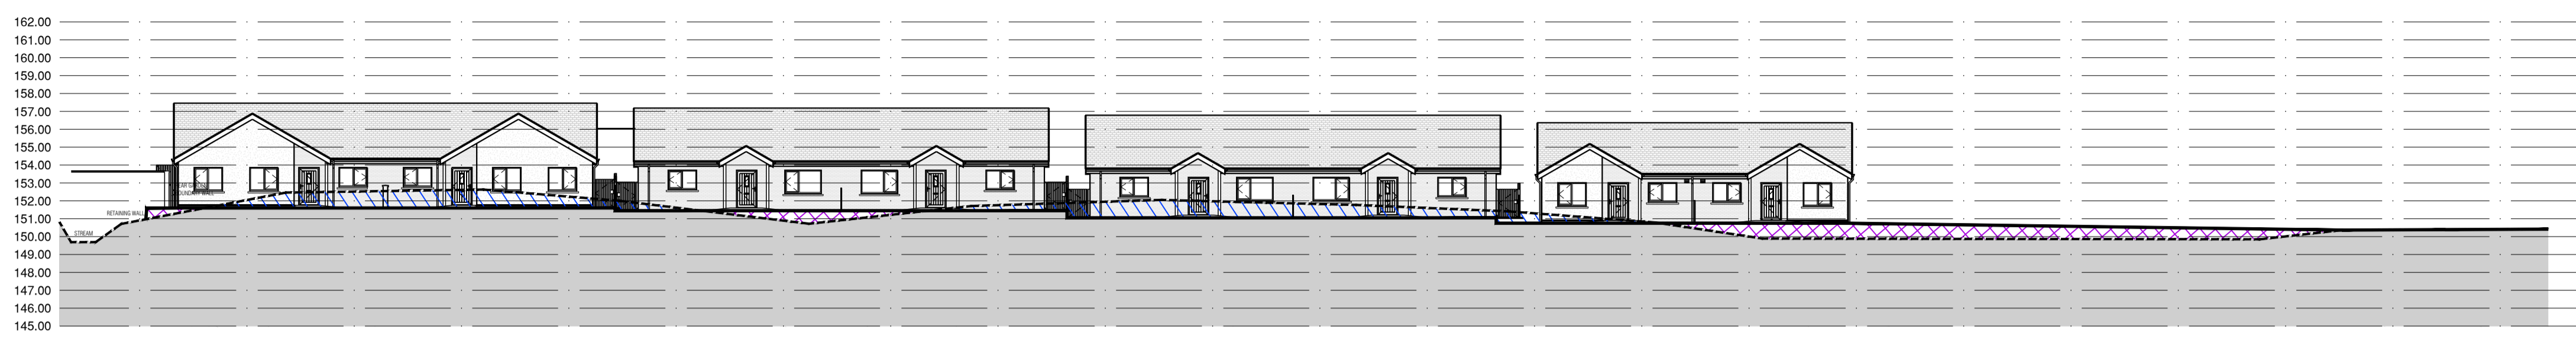


1 STREET ELEVATION A
1:250

LEGEND:

- Proposed site cutting
- Proposed site filling
- Existing ground


NOTE:
This drawing is issued for information purposes only. Refer to dwg. 102 for section reference locations.

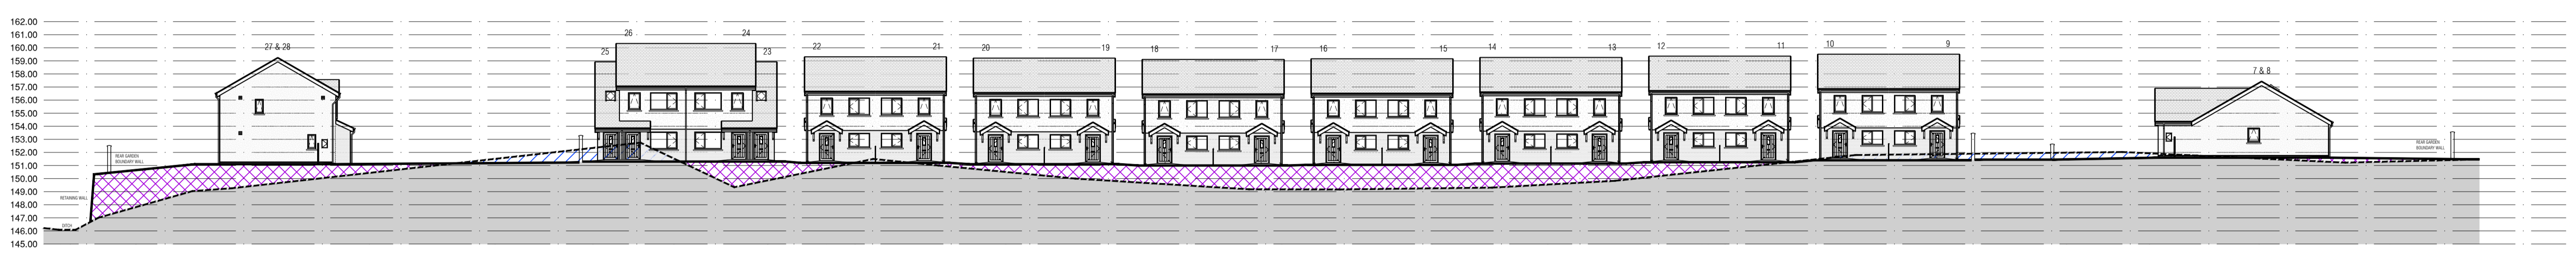

2 STREET ELEVATION B
1:250



3 STREET ELEVATION C
1:250

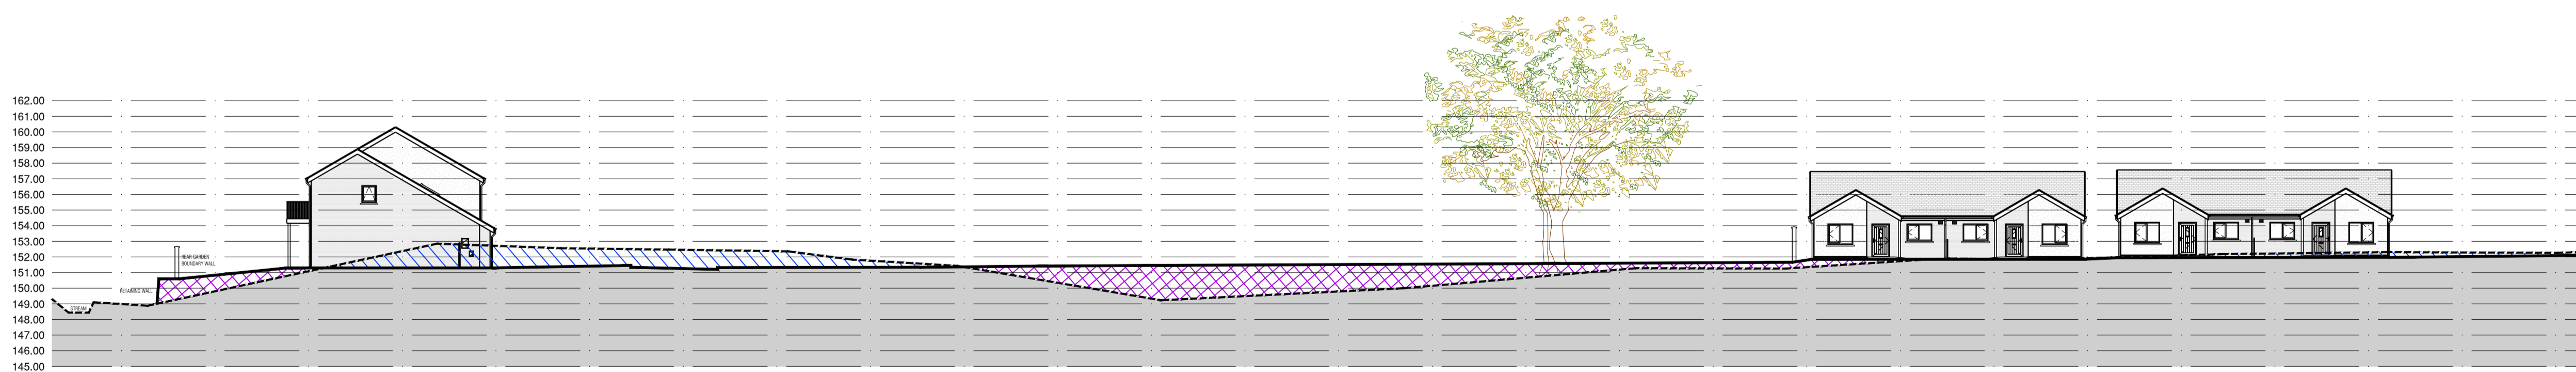

4 STREET ELEVATION D
1:250

C		
B		
A	ISSUED FOR PART VIII PLANNING PERMISSION	FD: 08.06.2022
Rev.	Description	By Date

Comhairle Contae an Chabháin
Cavan County Council

HAMILTON YOUNG ARCHITECTS
12 Beulah Buildings - Fimisklin Road
Sligo, F91-NXT5
T: 071 916 1457 W: www.hya.ie

Drawing Status STAGE 2 - PART 8 PLANNING PERMISSION		Drawn By MW	
Client CAVAN COUNTY COUNCIL		Checked By TMcD	
Project 45 no. Social Housing Units at Pairc na Teile, Becksourt, Bailieborough, Co. Cavan.		Scale 1:250	
Title PROPOSED STREET ELEVATIONS		Date JUN 2022	
Job No. 21S12	Stage 2	Drawing No. 104	Rev A