



1 SECTION AA  
105 1:250

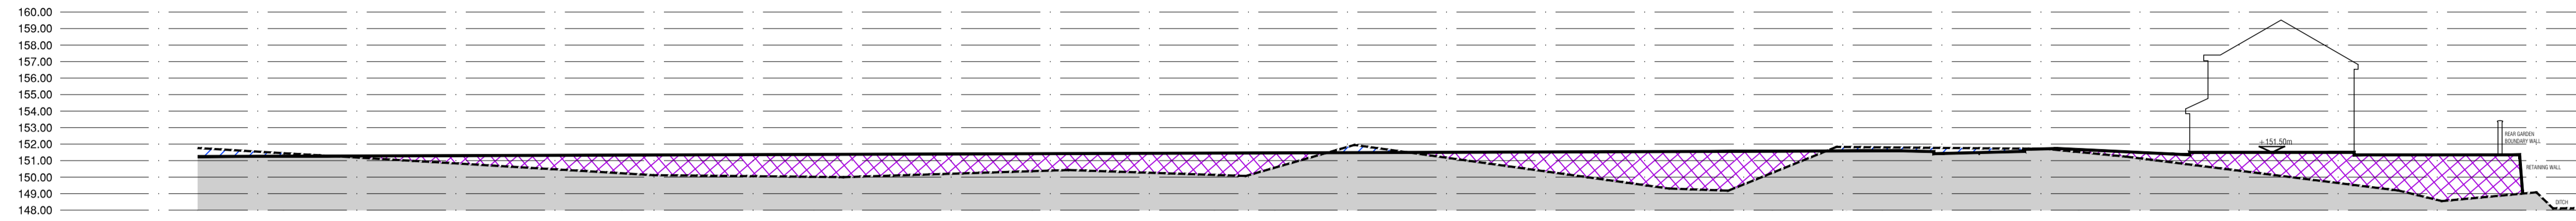


2 SECTION BB  
105 1:250

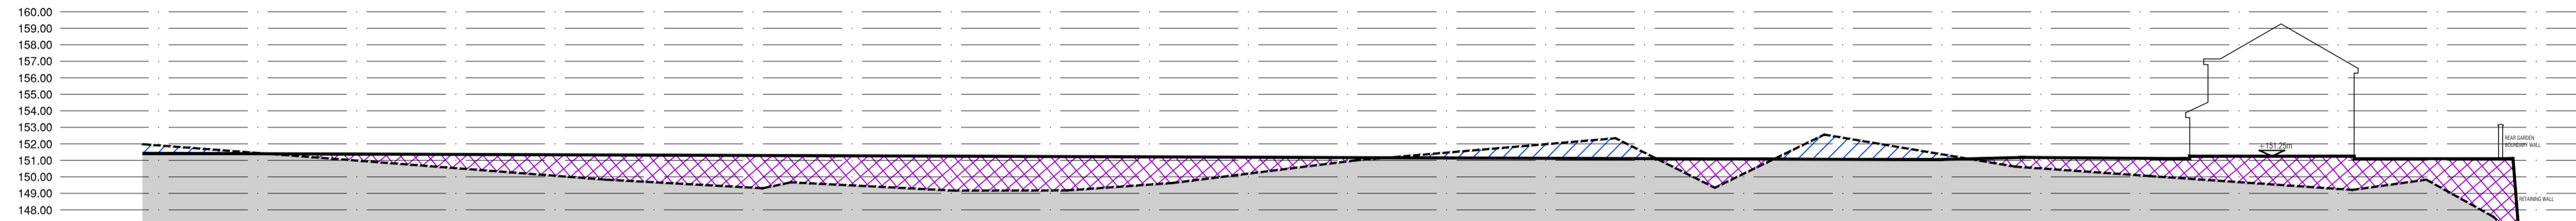

3 SECTION CC  
105 1:250




4 SECTION DD  
104 1:250

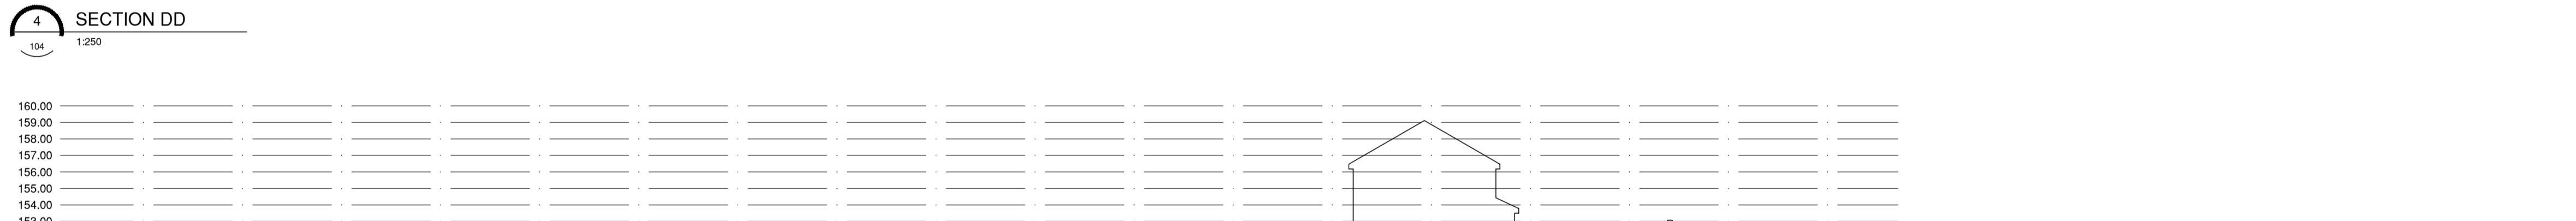

5 SECTION EE  
104 1:250



6 SECTION FF  
104 1:250

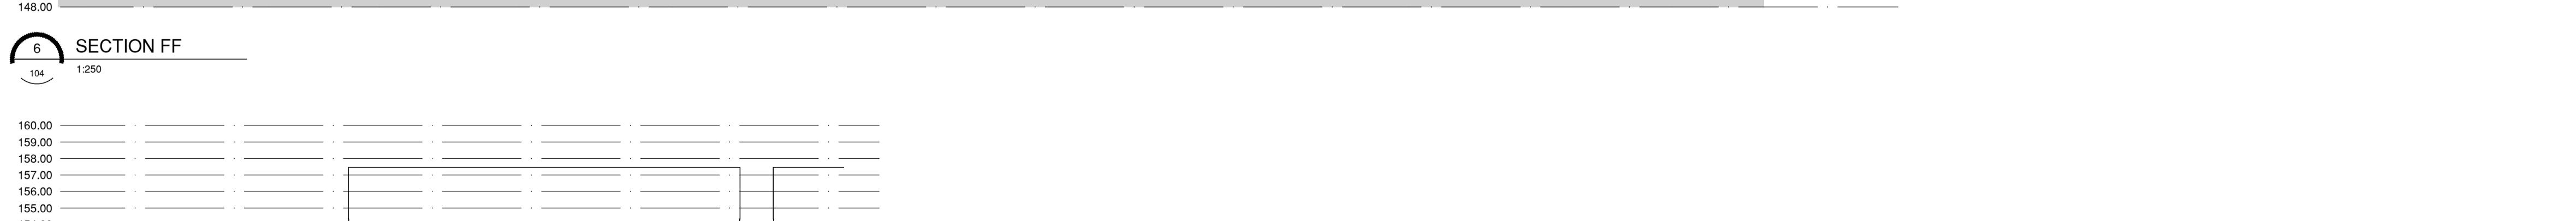

7 SECTION GG  
105 1:250

- Where this drawing is marked PLANNING PERMISSION below, this drawing has been prepared solely for use as part of an application for full planning permission. It is not intended for construction or contractual purposes. It is to be read in conjunction with the other drawings and documents which constitute the statutory application.
- Where this drawing is marked FOR TENDER or CONTRACT it is to be read in conjunction with the other drawings and documents which constitute the complete set of tender or contract documents.
- Where this drawing is marked FOR CONSTRUCTION below, this drawing is to be cross-checked on site and with the set of any other drawings and documents of which it forms part, prior to any construction taking place on site. Figured dimensions only to be taken from this drawing. The Architects are to be informed immediately of any discrepancy which is identified.
- Where this drawing is marked FOR TENDER or FOR CONSTRUCTION below, the Contractor is required to provide a C/E Marked Declaration of Performance for all proposed materials in compliance with Building Regulations TGD Part D prior to placing an order.

**LEGEND:**

- Proposed site cutting
- Proposed site filling
- Existing ground

**NOTE:**  
This drawing is issued for information purposes only.  
Refer to dwg. 102 for section reference locations.

C			
B			
A	ISSUED FOR PART VIII PLANNING PERMISSION	FD	08.06.2022
Rev.	Description	By	Date



**Comhairle Contae an Chabháin**  
Cavan County Council



**HAMILTON YOUNG ARCHITECTS**  
12 Beulah Buildings - Finisklin Road  
Sligo, F91-NXT5  
T: 071 916 1457 W: www.hya.ie

Drawing Status	STAGE 2 - PART 8 PLANNING PERMISSION	Drawn By	MW
----------------	--------------------------------------	----------	----

Client	CAVAN COUNTY COUNCIL	Checked By	TMcD
--------	----------------------	------------	------

Project	45 no. Social Housing Units at Pairc na Teile, Becksourt, Bailieborough, Co. Cavan.	Scale	1:250
---------	---	-------	-------

Title	SITE SECTIONS	Date	JUN 2022
-------	---------------	------	----------

Job No.	21S12	Stage	2	Drawing No.	105	Rev	A
---------	-------	-------	---	-------------	-----	-----	---