




NOTES

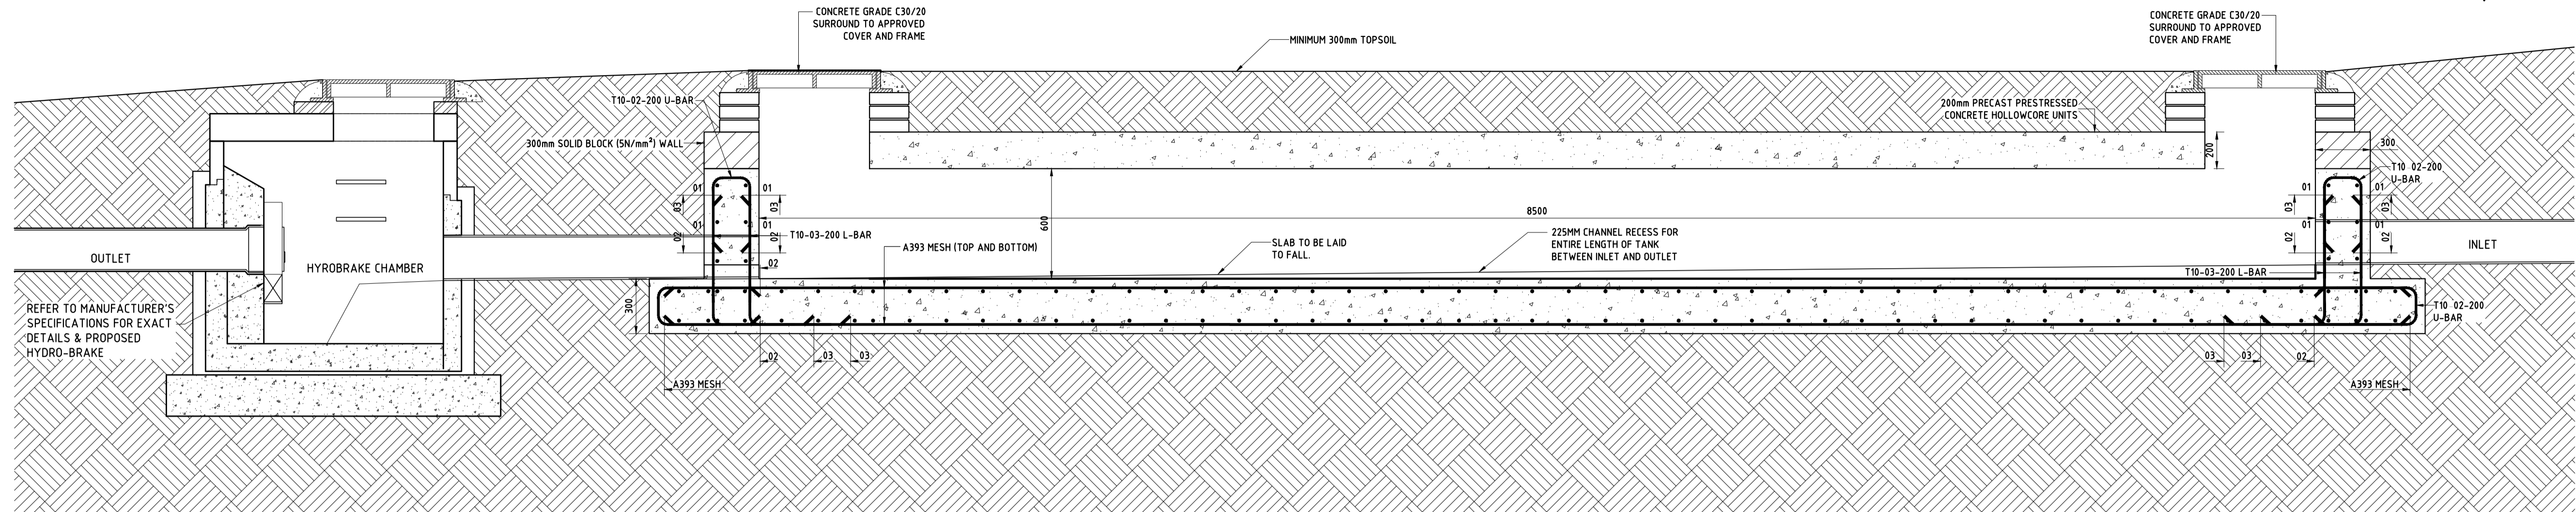


SECTION 1-1  
(1:20)

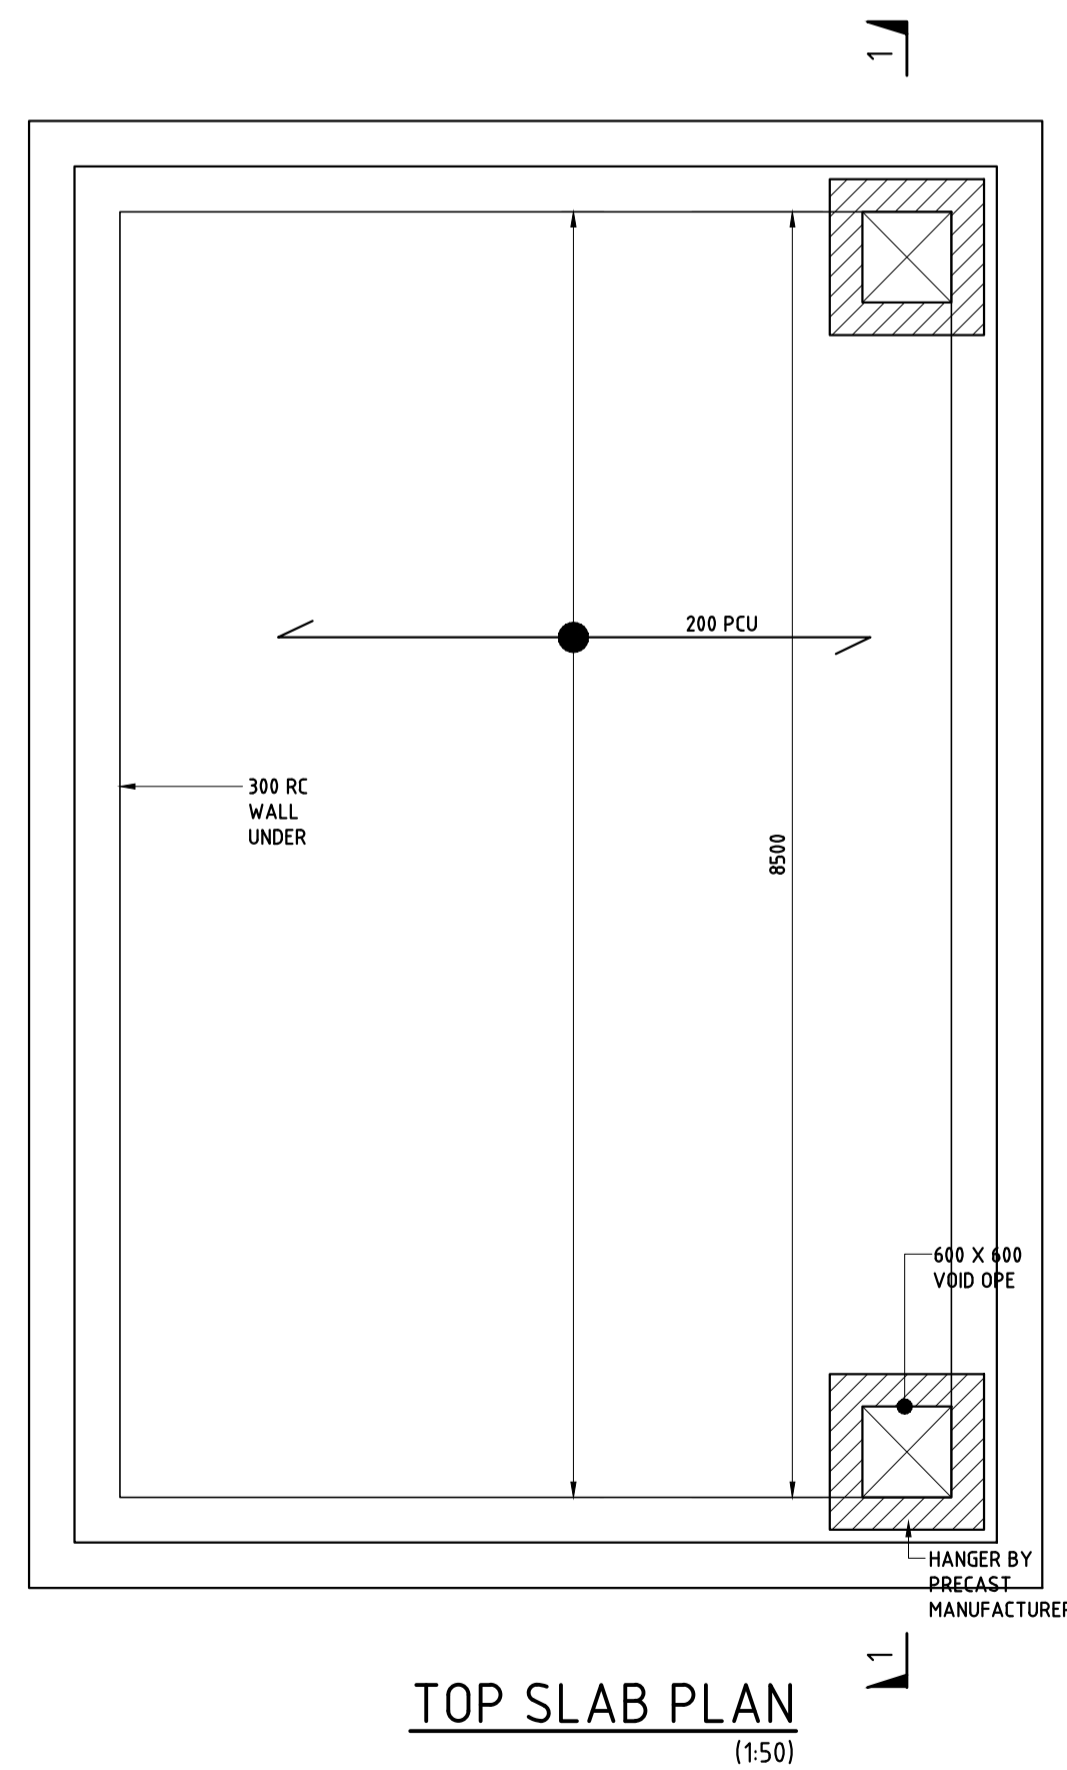

TOP SLAB PLAN  
(1:50)

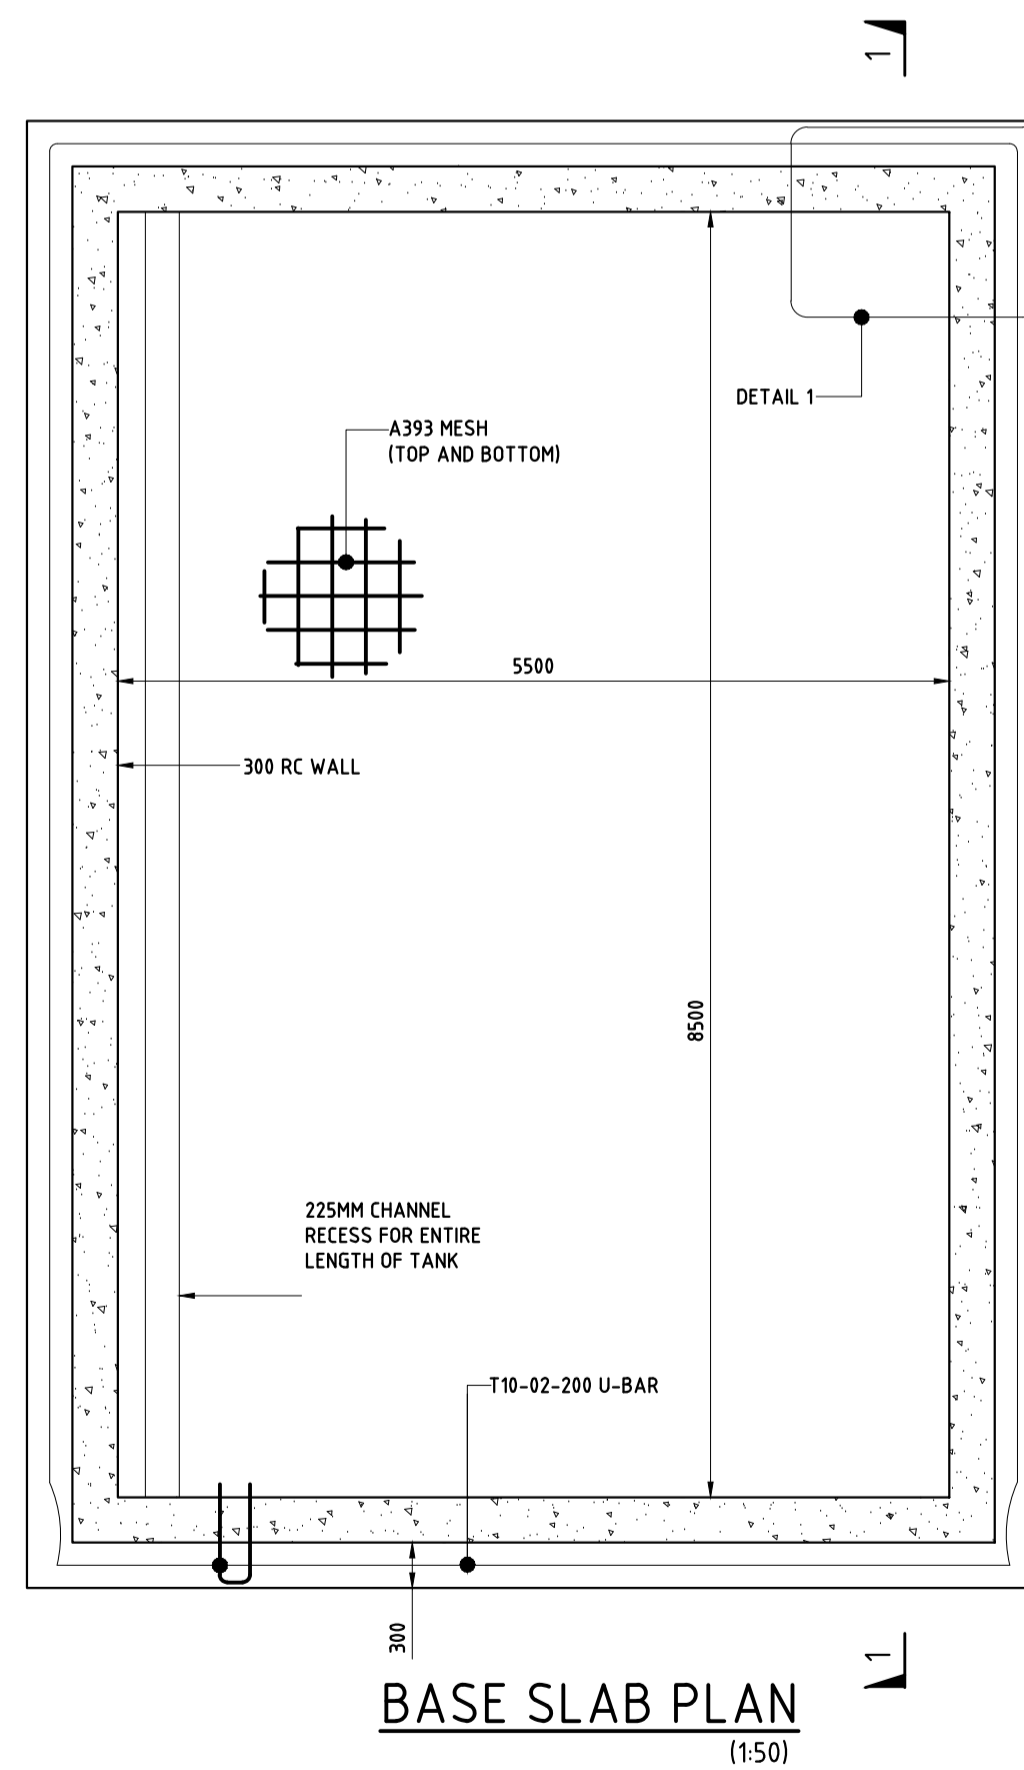

BASE SLAB PLAN  
(1:50)

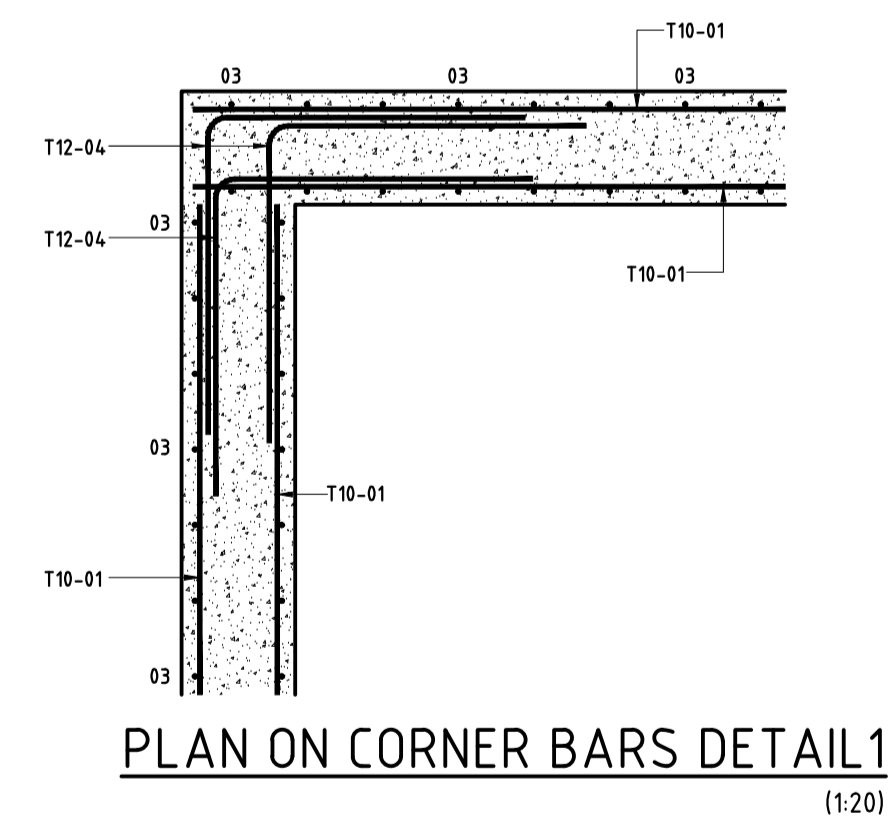

PLAN ON CORNER BARS DETAIL 1  
(1:20)

REV.	DATE	DESCRIPTION	APPROVED
T1	18/08/2023	ISSUED FOR TENDER	JOR

COPYRIGHT RESERVED - THIS DRAWING IS NOT TO BE USED FOR A PURPOSE OTHER THAN THAT FOR WHICH IT HAS BEEN ISSUED BY ALAN TRAYNOR CONSULTING ENGINEERS. NOR IS IT TO BE COPIED OR REPRODUCED IN ANY MANNER WITHOUT WRITTEN CONSENT.

**Alan Traynor**  
Consulting Engineers Ltd

Unit 4, Betsburbet Business Park, Creeny, Betsburbet, Co. Cavan H84Y9K  
TEL: (+353) 49952234  
2nd Floor, 67-70 Meath St, Dublin 8 D08X9Y3  
TEL: (+353) 19497881  
Email: info@alantraynor.com Website: www.alantraynor.com



CLIENT  
CAVAN COUNTY COUNCIL

PROJECT TITLE  
PROPOSED RESIDENTIAL DEVELOPMENT AT ASHGROVE, DERRYLURGAN, BALLYJAMESDUFF, CO. CAVAN

DRAWING TITLE  
PROPOSED ATTENUATION TANK DETAILS

SCALE	DRAWN	CHECKED	APPROVED
SHOWN	AODHAGAN O'REILLY	LIAM McELGUNN	ALAN TRAYNOR
	DATE	DATE	DATE
	JULY 2023	JULY 2023	JULY 2023

DRAWING No.	REV.
23-105-102	T1