
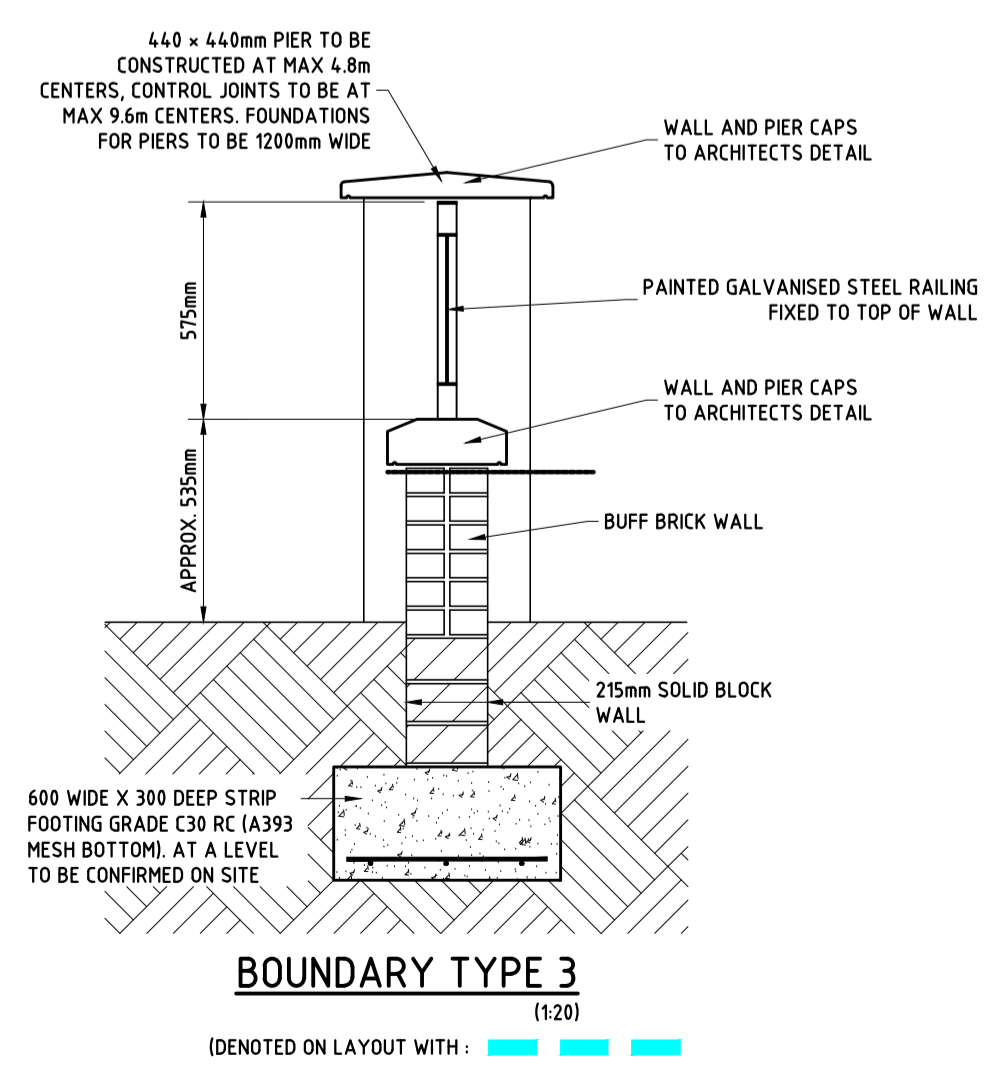
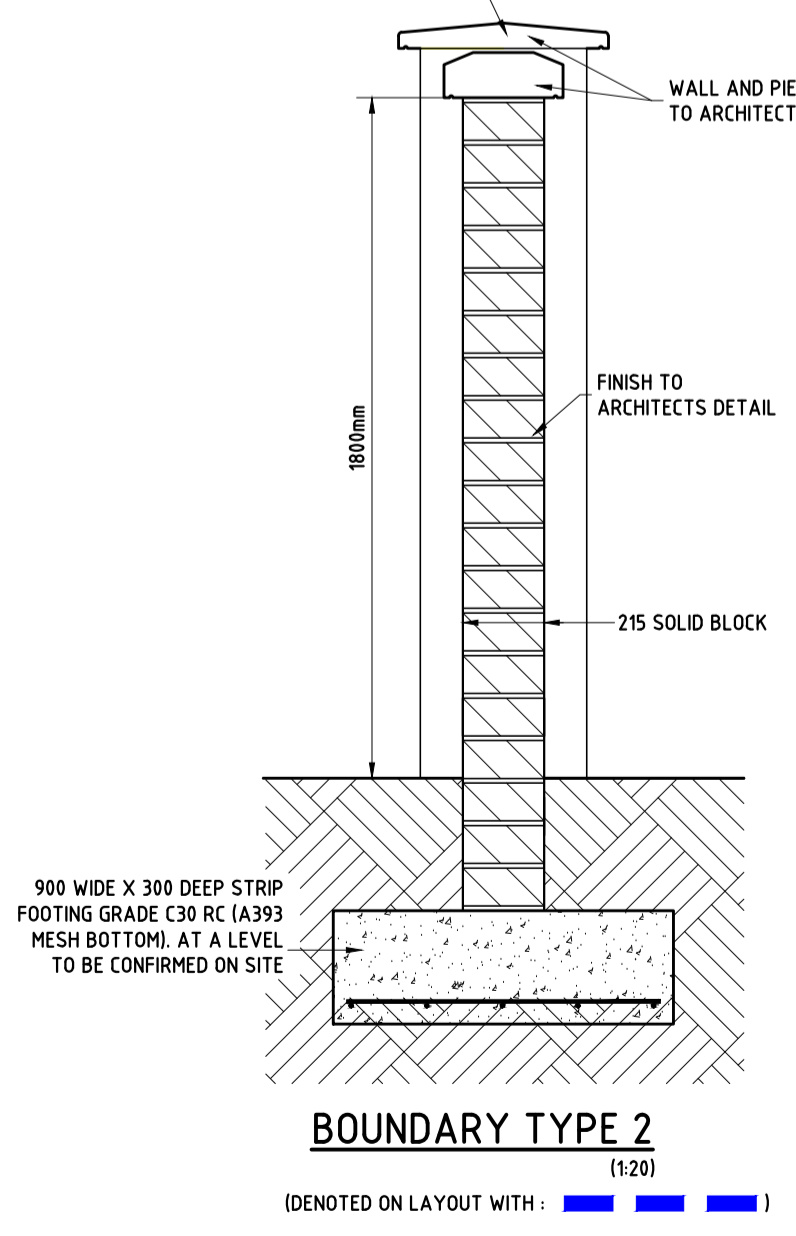


440 x 440mm BLOCK PIER TO BE CONSTRUCTED AT MAX 4.8m CENTERS. CONTROL JOINTS AT MAX 9.6m CENTERS. FOUNDATIONS FOR PIERS TO BE 1200mm WIDE

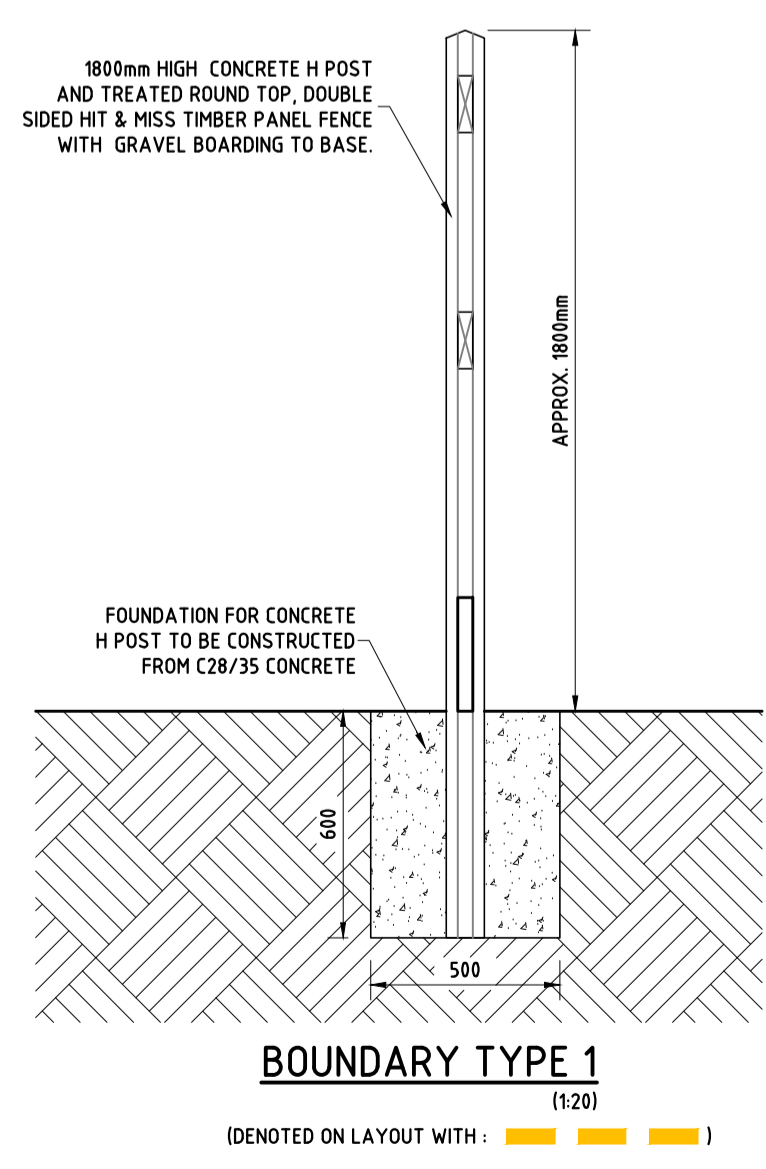

NOTES

REV.	DATE	DESCRIPTION	APPROVED
T1	18/08/2023	ISSUED FOR TENDER	JOR

COPYRIGHT RESERVED - THIS DRAWING IS NOT TO BE USED FOR A PURPOSE OTHER THAN THAT FOR WHICH IT HAS BEEN ISSUED BY ALAN TRAYNOR CONSULTING ENGINEERS. NOR IS IT TO BE COPIED OR REPRODUCED IN ANY MANNER WITHOUT WRITTEN CONSENT.

Alan Traynor Consulting Engineers Ltd

Unit 4, Betsburbet Business Park, Creeny, Betsburbet, Co. Cavan HA4Y9L4
TEL: (+353) 049522234

2nd Floor, 67-70 Meath St, Dublin 8 D08X9Y3
TEL: (+353) 01497881
Email: info@alantaynor.com Website: www.alantaynor.com

ISO 9001 CERTIFICATION EUROPE

CLIENT: CAVAN COUNTY COUNCIL

PROJECT TITLE: PROPOSED RESIDENTIAL DEVELOPMENT AT ASHGROVE, DERRYLURGAN, BALLYJAMESDUFF, CO. CAVAN

DRAWING TITLE: SITE LAYOUT BOUNDARY DETAILS

SCALE: AS SHOWN	DRAWN: JOHN O'REILLY DATE: AUGUST 2023	CHECKED: LIAM McELGUNN DATE: AUGUST 2023	APPROVED: ALAN TRAYNOR DATE: AUGUST 2023
-----------------	---	---	---

DRAWING No. 23-105-104 REV. T1