



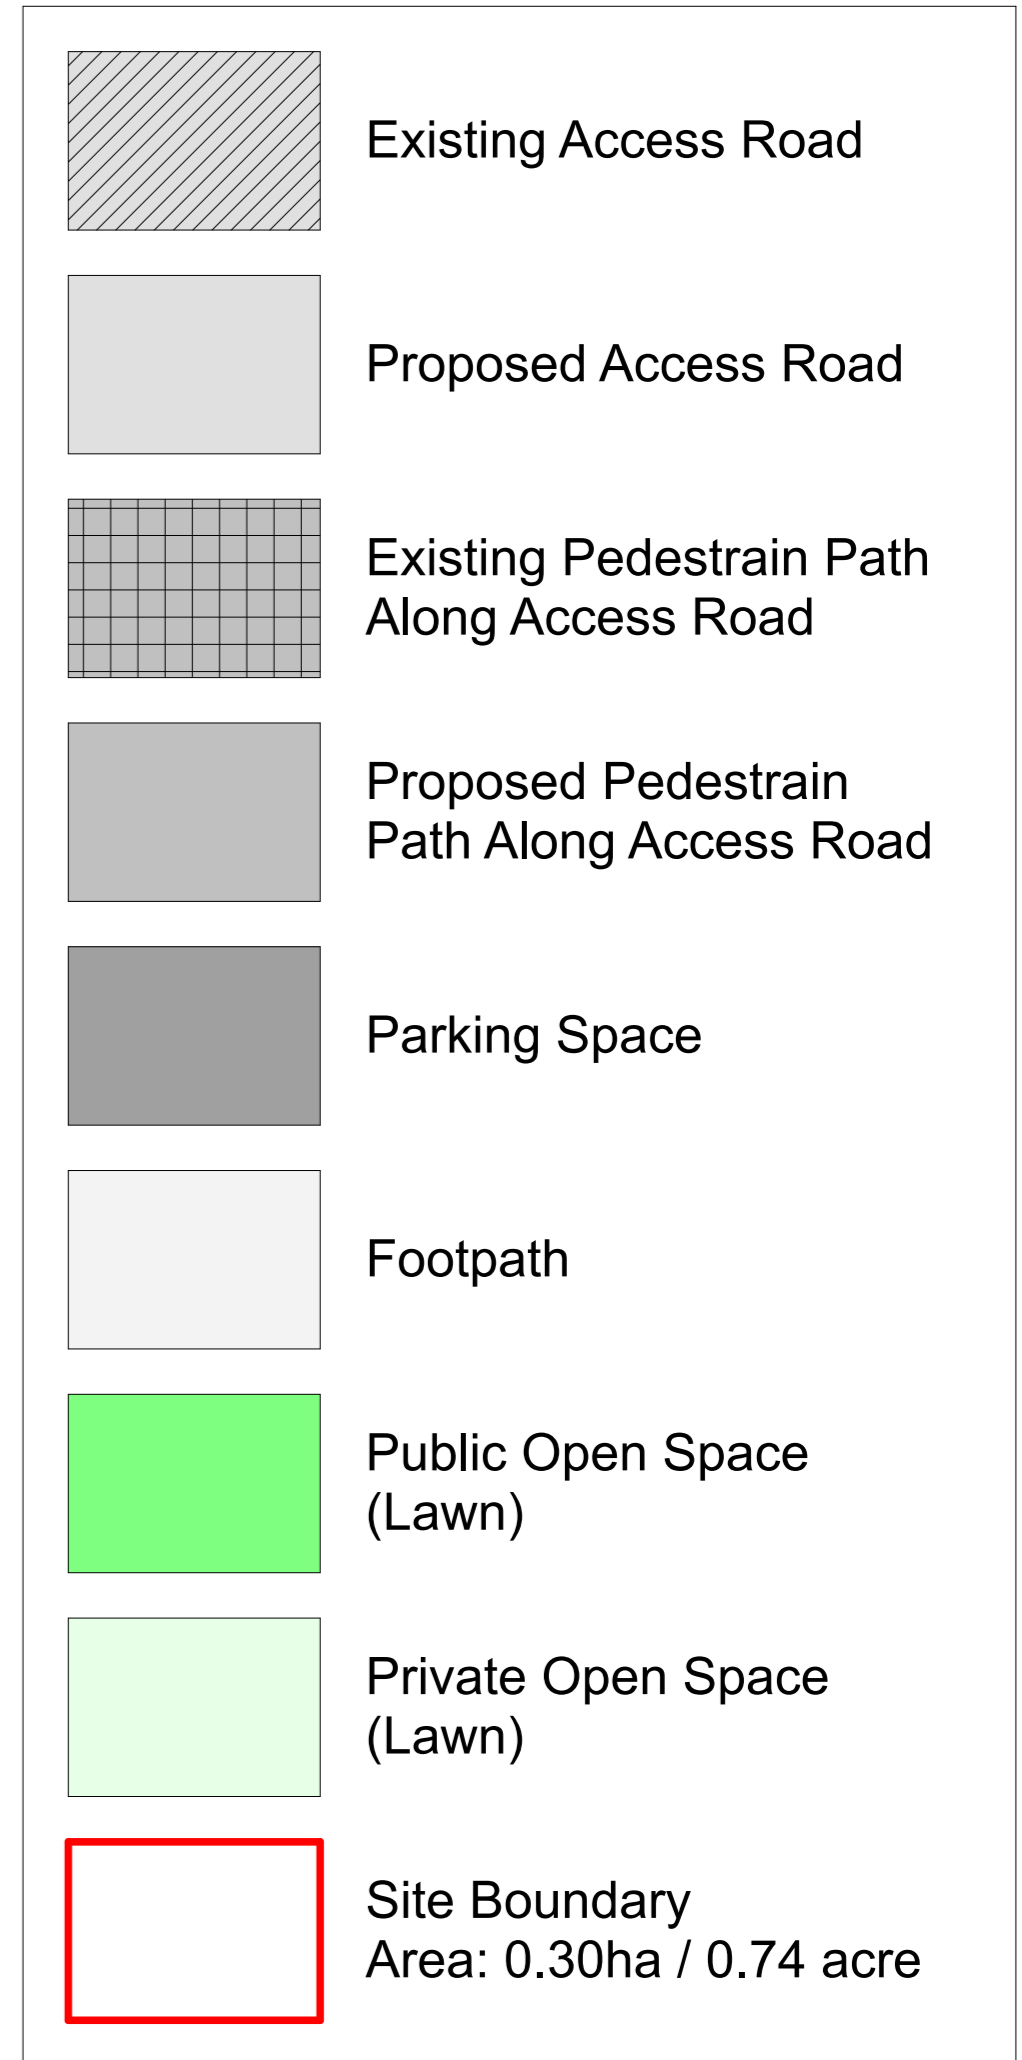


1 Site Layout 1:250



2 Site Survey 1:250

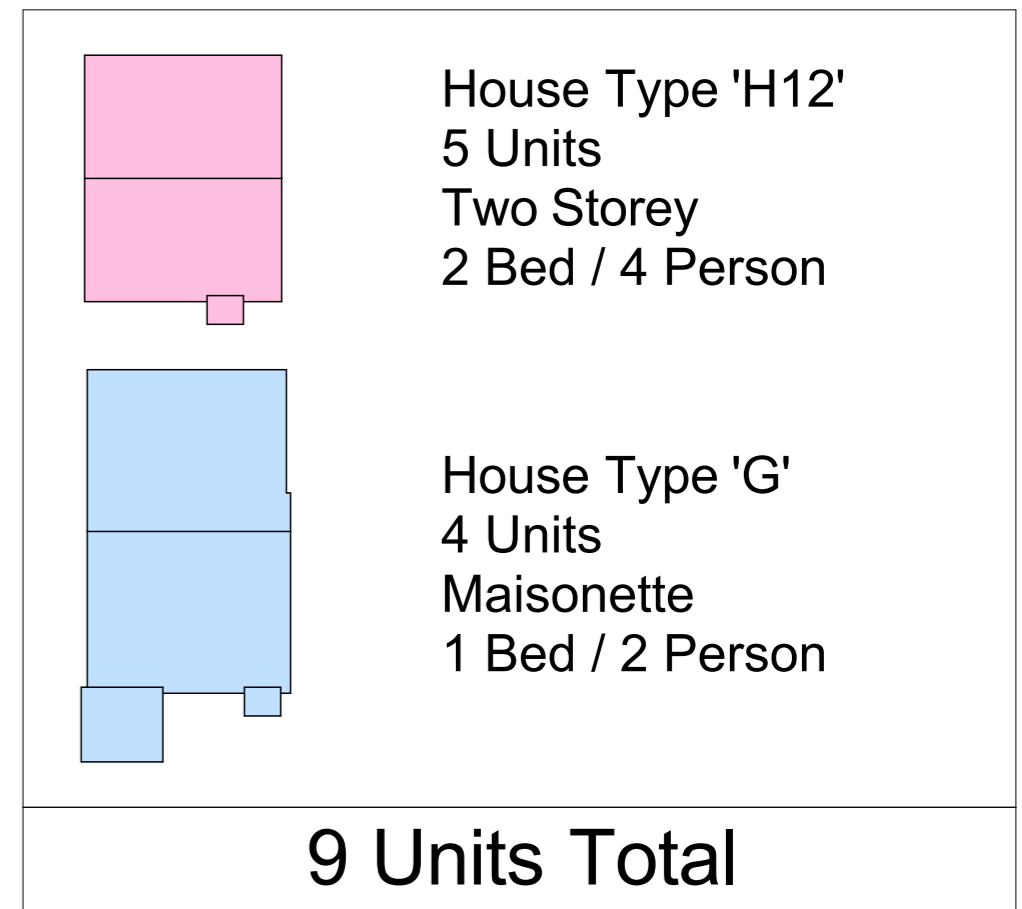

Plot Schedule	
Plot No	Area
01	110.5
02	170.9
03	67.0
04	55.2
05	58.7
06	67.6
07	63.3
08	79.5
09	88.0

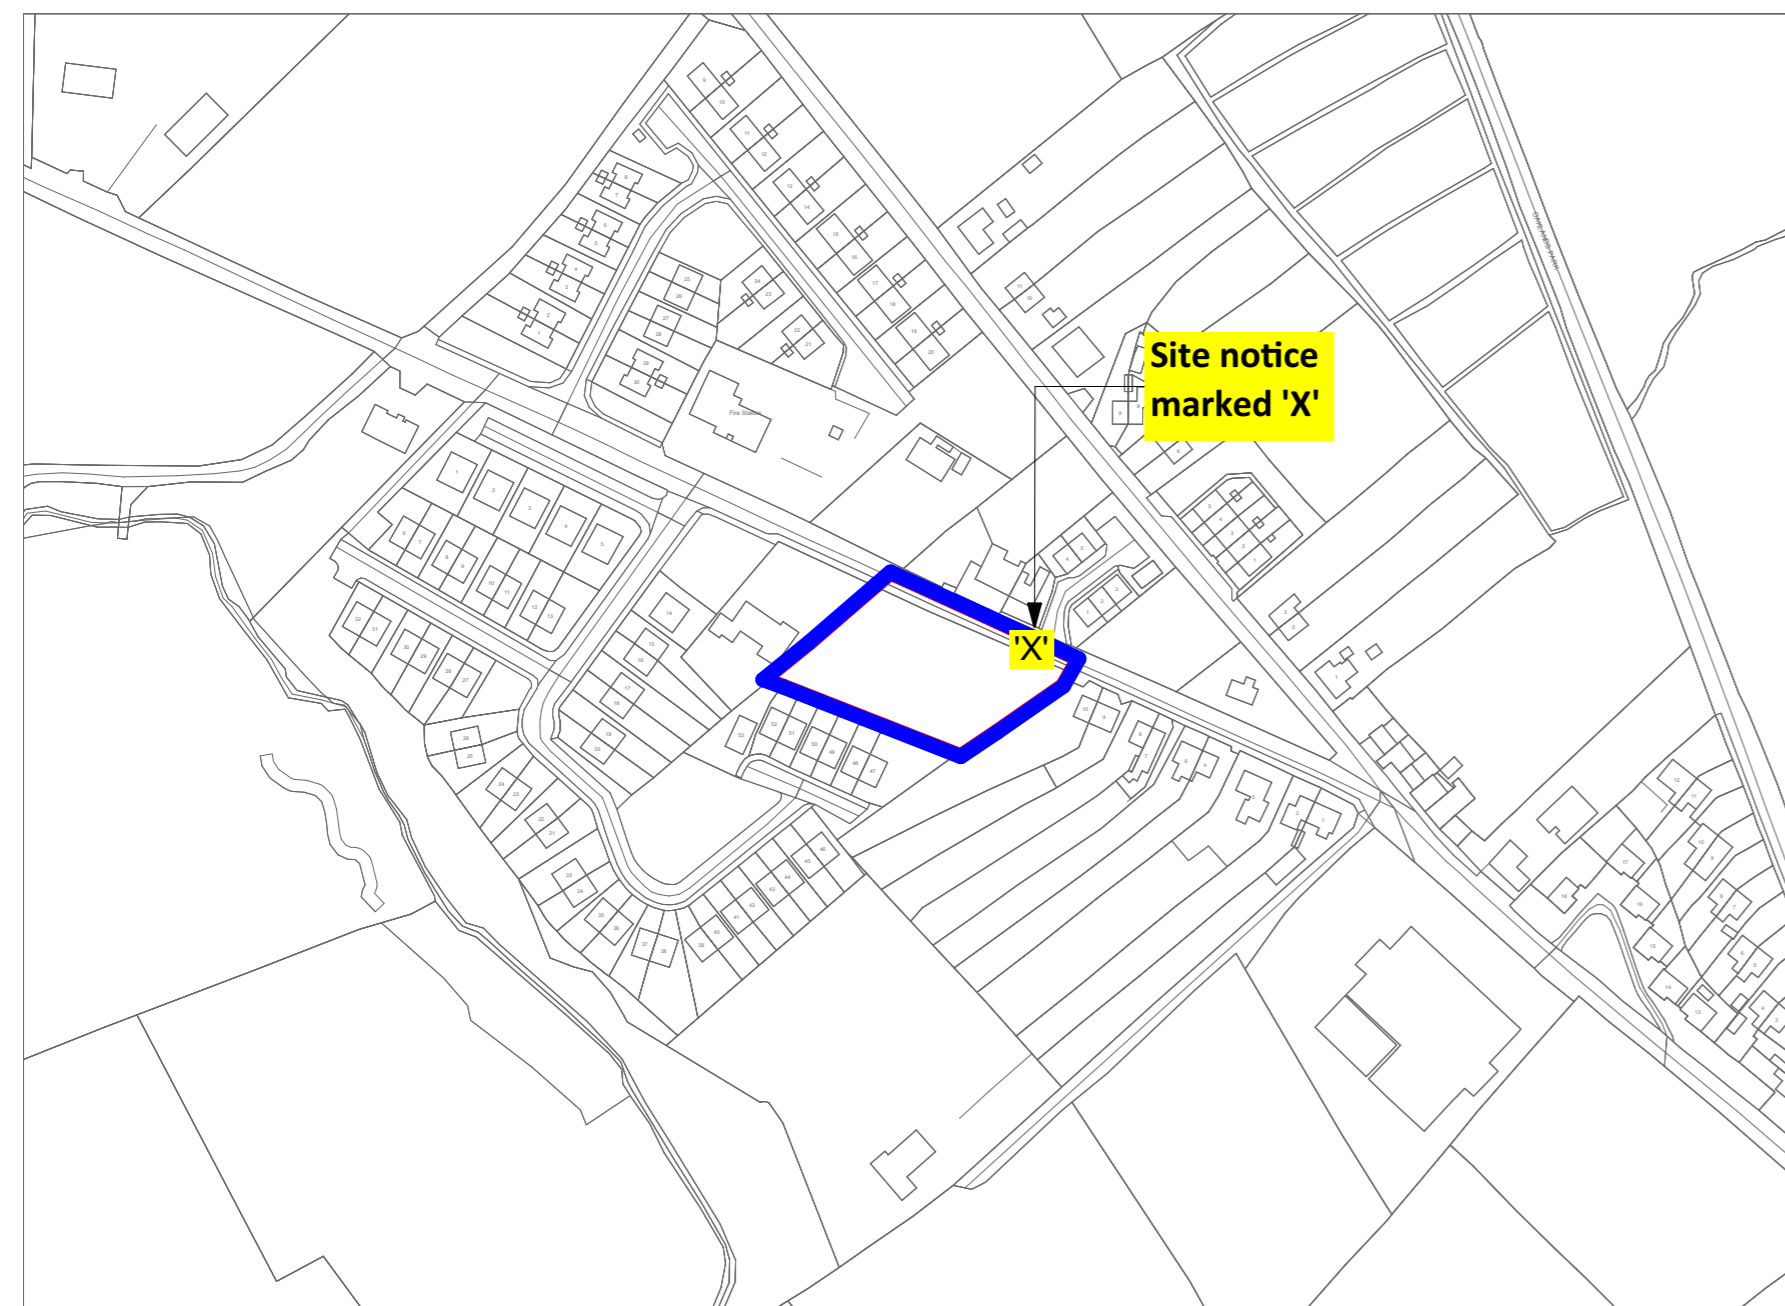

7 Site Location Map 1:2500