





1 Street Elevation 01 1:200

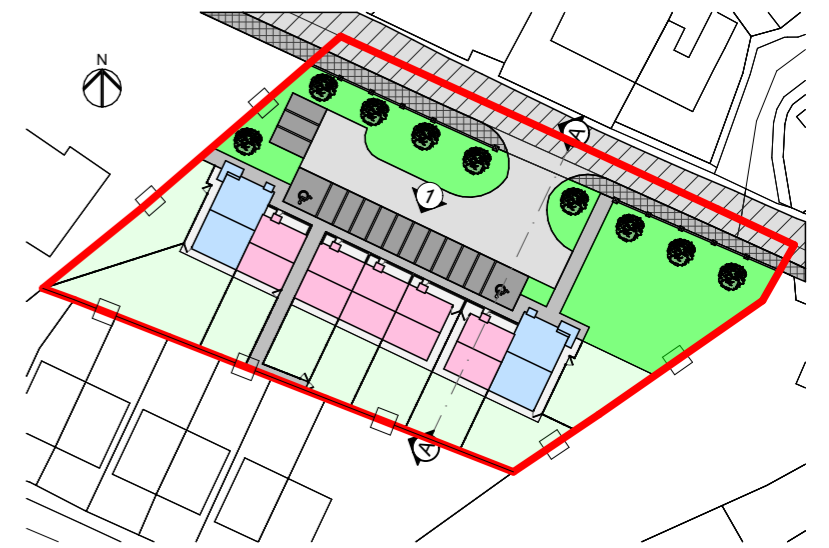

Site Key Plan

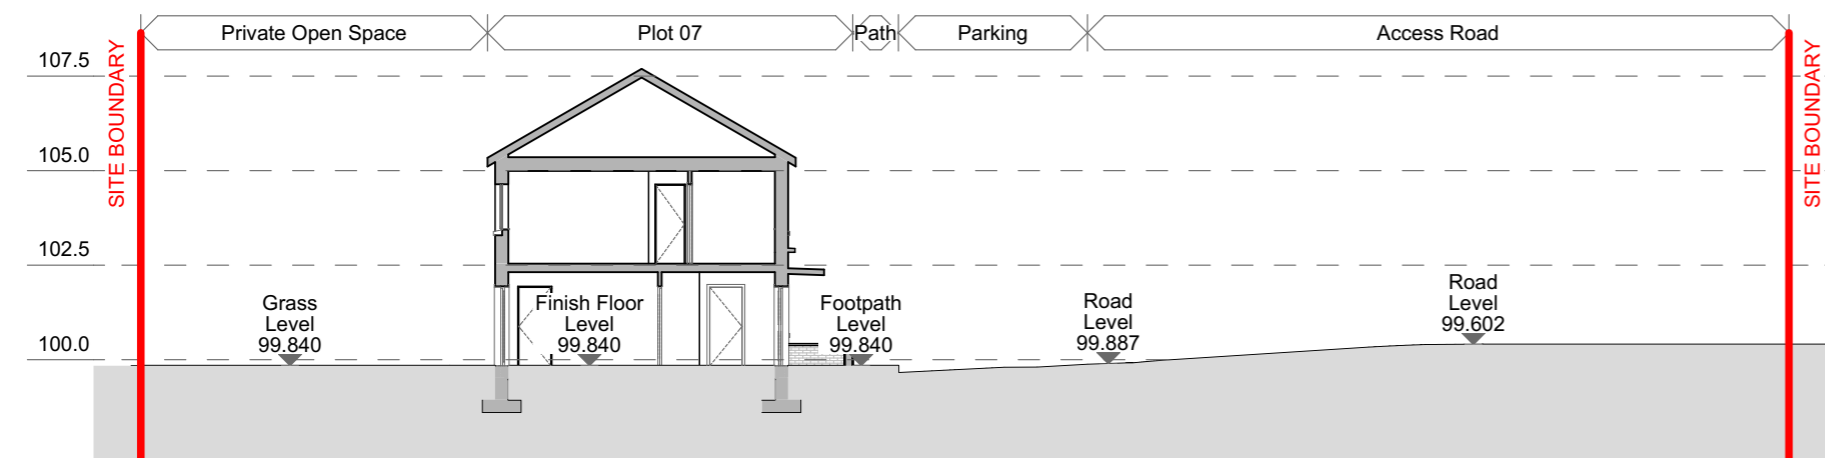

2 Section A-A 1:200



Rev	Issue Date	Description	Approved by

Purpose of Issue
PLANNING DRAWING ONLY

Wynne Gormley Architects & Surveyors Ltd.
Gilsenan

© WGG ARCHITECTS & SURVEYORS LTD
COPYRIGHT RESERVED

JOB DETAILS

Proposed Housing Development @
Ashgrove, Derrylurgan, Ballyjamesduff, Co. Cavan for
Cavan County Council

Scale @ A3 1:200, 1:1000, 1:1	Dwg.no PL 23-020-003	Amend.
----------------------------------	-------------------------	--------

Date 07/07/2023	Description Street Elevation, Site Section & Images
--------------------	--

Drawn by J Mrowiec

Checked by E Gilsenan

21, Church View, Cavan
T +353 49 43 61096
F +353 49 43 62907
E info@wggarchitects.ie
W www.wggarchitects.ie



Image 1



Image 2



Image 3