


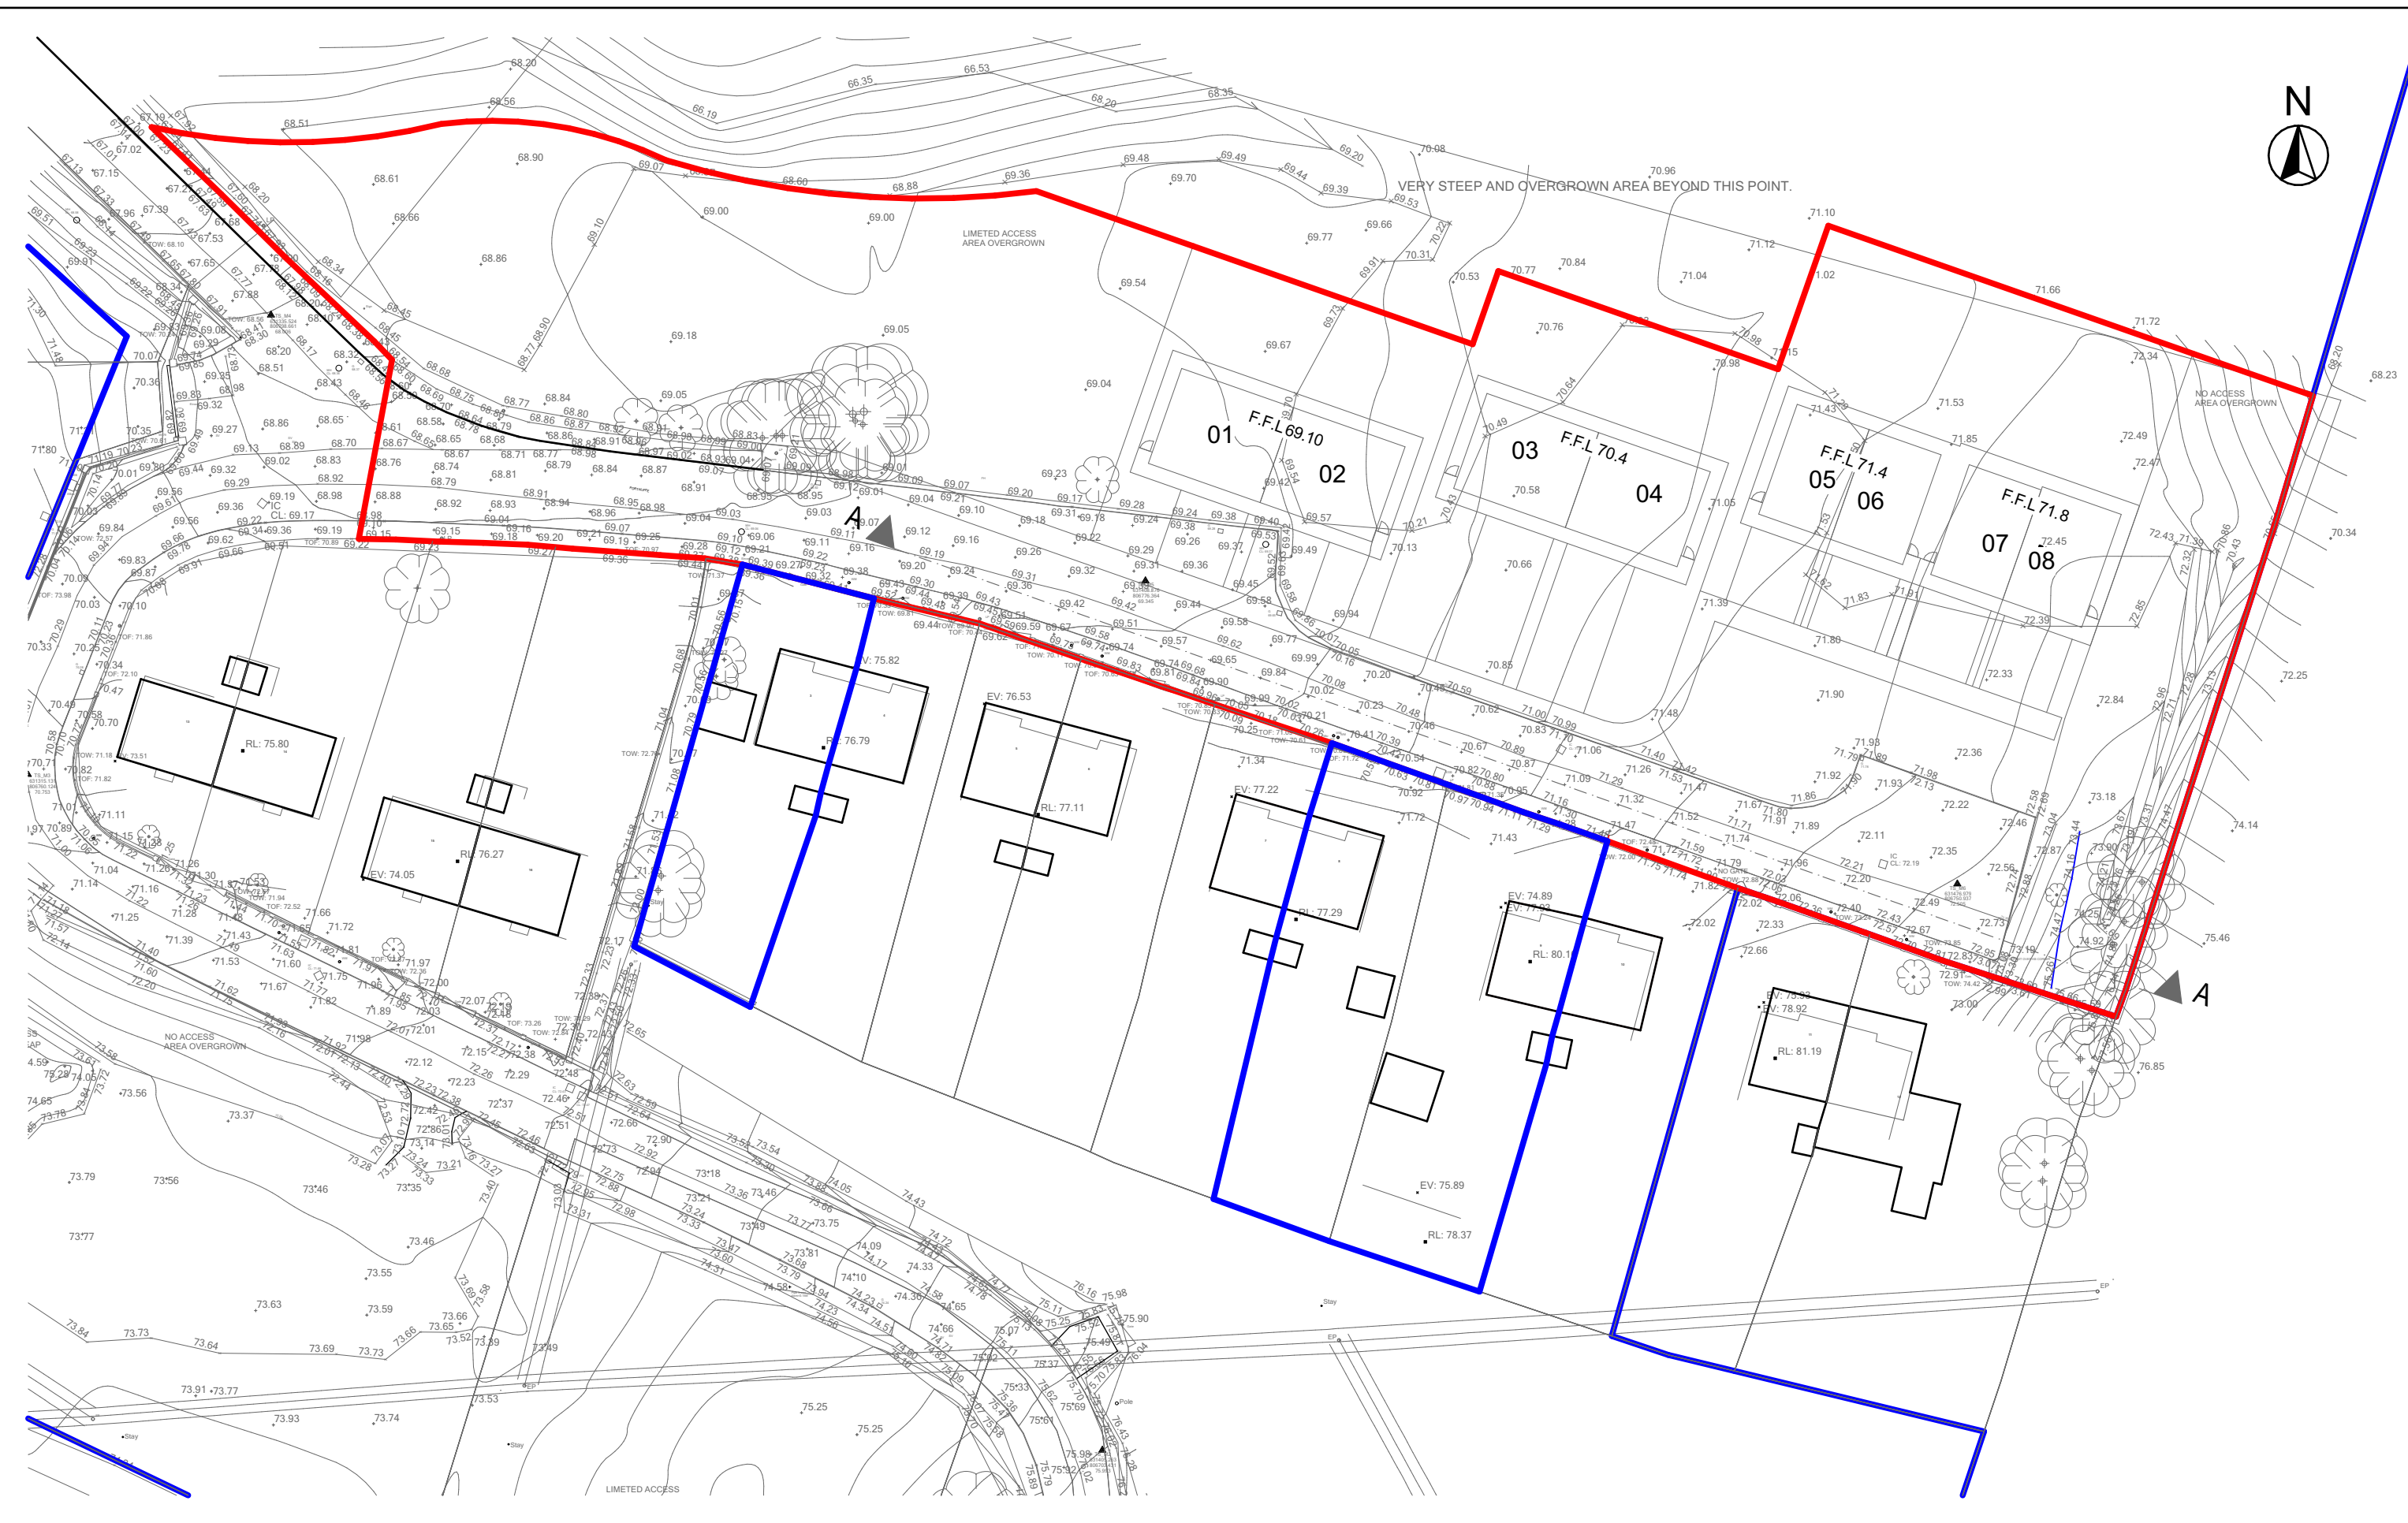


Site Layout Plan

1:500




Site Survey

1:500

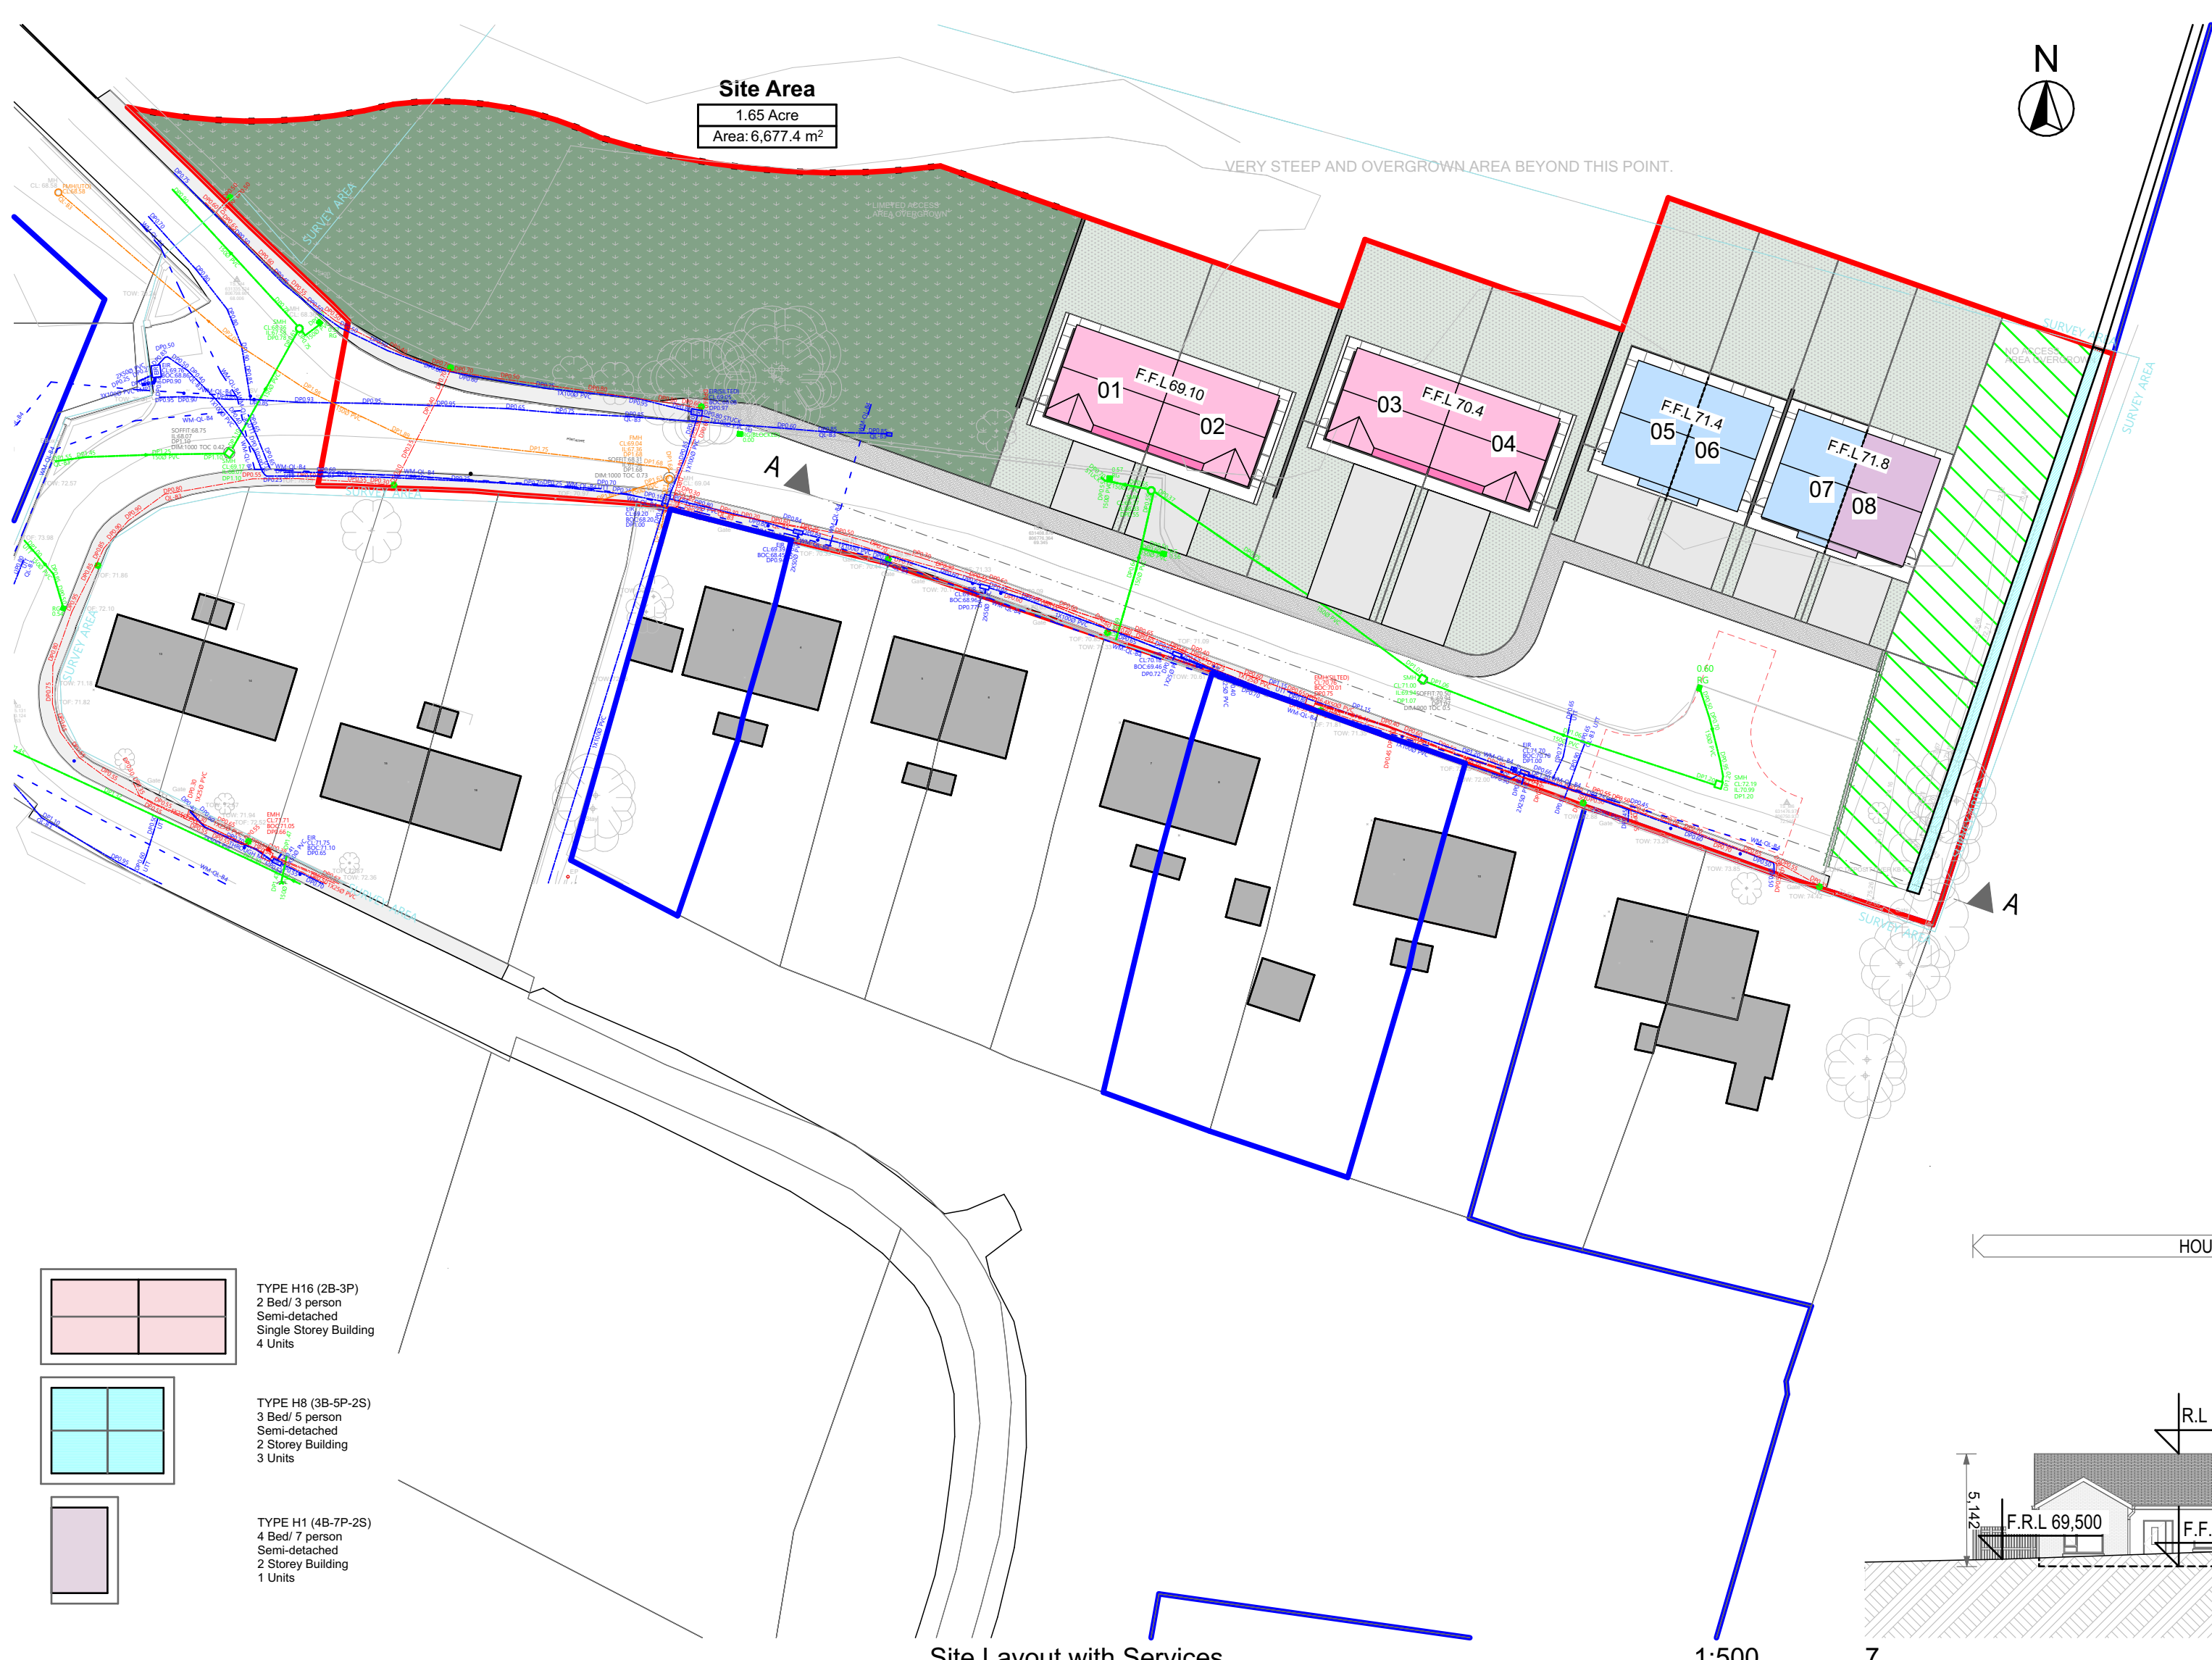


Site Layout with Services

1:500

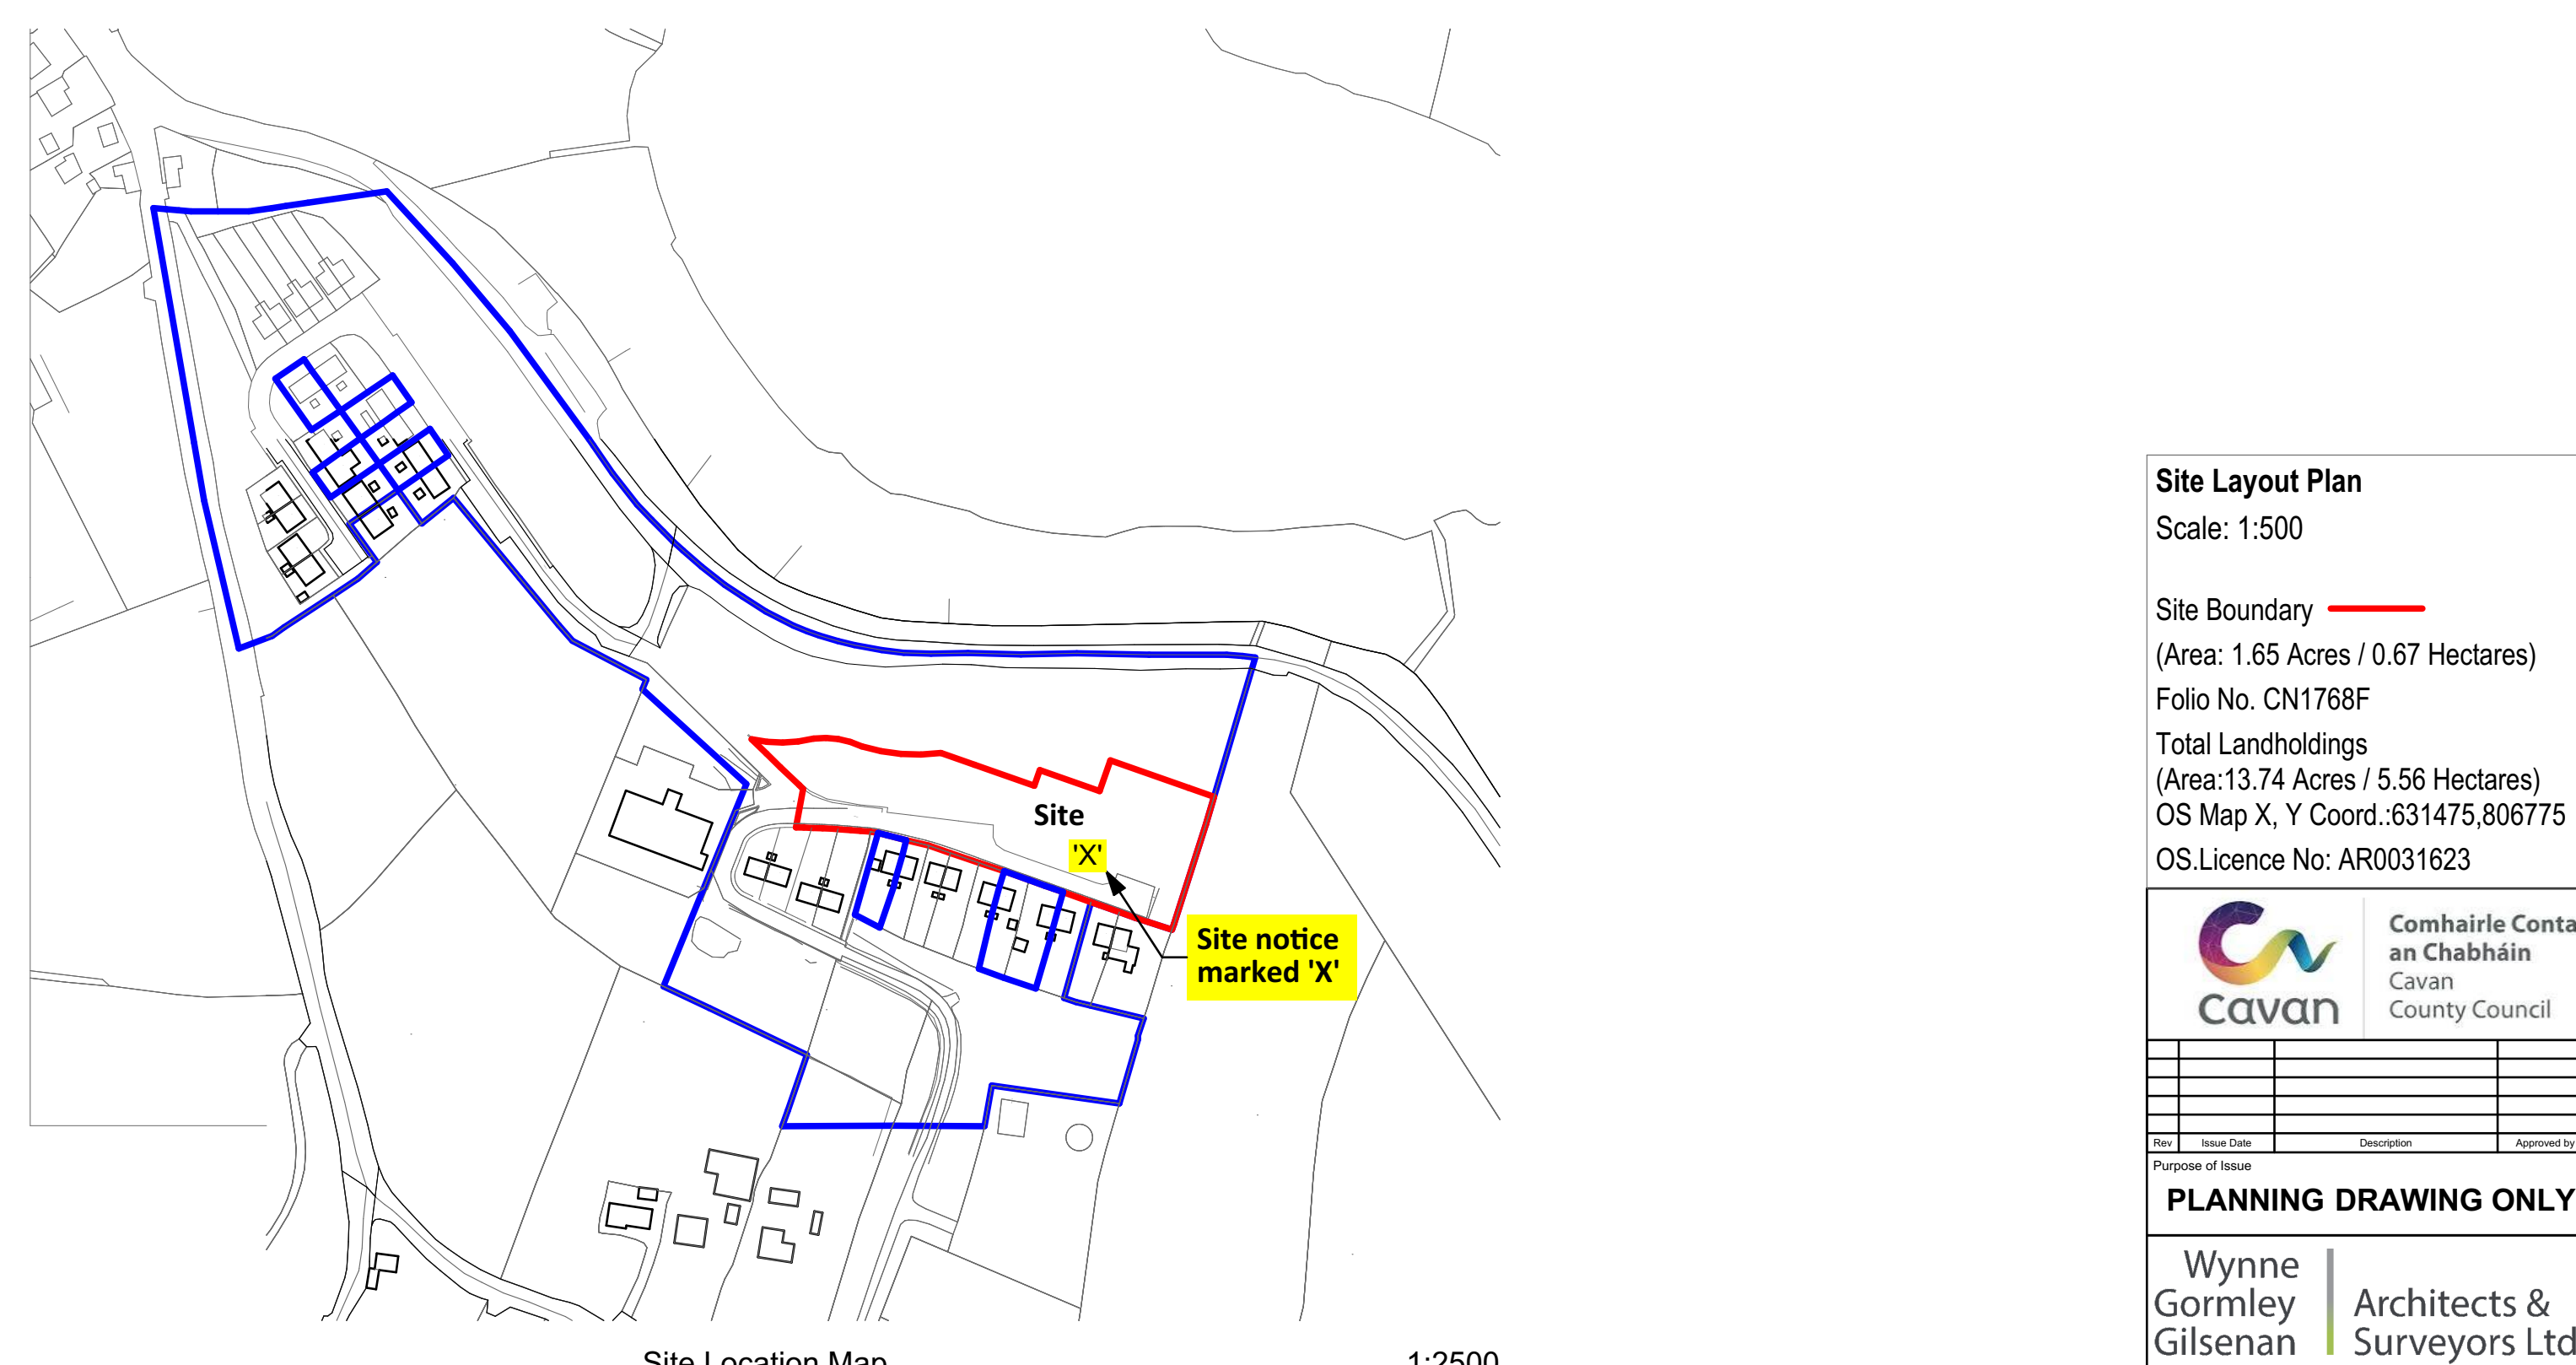

Site Location Map

1:2500

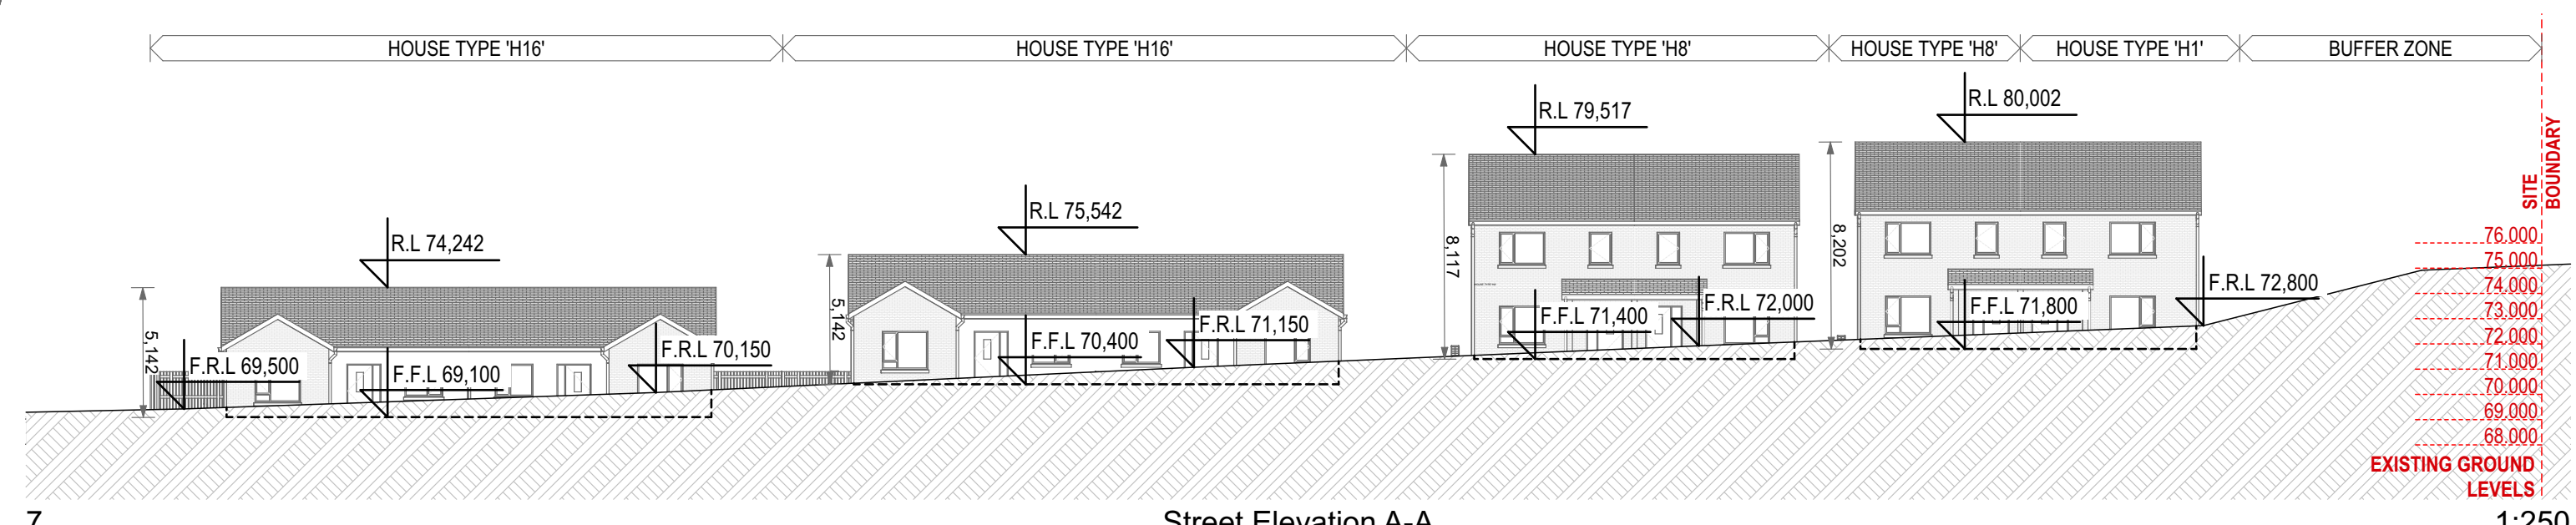

Street Elevation A-A

1:250

Site Layout Plan
 Scale: 1:500
 Site Boundary (Area: 1.65 Acres / 0.67 Hectares)
 Folio No. CN1768F
 Total Landholdings (Area: 13.74 Acres / 5.56 Hectares)
 OS Map X, Y Coord.: 631475, 806775
 OS Licence No: AR0031623



PLANNING DRAWING ONLY
 Wynne Gormley Architects & Surveyors Ltd.

WGG ARCHITECTS & SURVEYORS LTD
 COPYRIGHT RESERVED

Proposed Housing Development
 @ Portliff, Killeshandra, Co. Cavan
 for Cavan County Council

Scale	Dwg no.	Amend.
As indicated	PL23-018-001	
Date	Description	
05/10/2023	Site Layout Plan, Site Location Map & Services, Site Survey, Site Location Map & Street Elevation	
Drawn by		
J Mrowiec		
Checked by		
E Gilshan		

21, Church View, Cavan
 T +353 49 43 61096
 F +353 49 43 62907
 E info@wggarchitects.ie
 W www.wggarchitects.ie