



- Notes:
- This drawing illustrates indicative cross sections for the current proposed layout for A2156 - Cavan Regional Sports Campus.
  - All details shown on the cross sections are for illustration only and will be subject to change following design development.
  - This drawing must be read in conjunction with drawing CRSP-MCA-00-00-DR-C-1200-Proposed Layout - Sections Plan which illustrates plan layout for these section profiles.

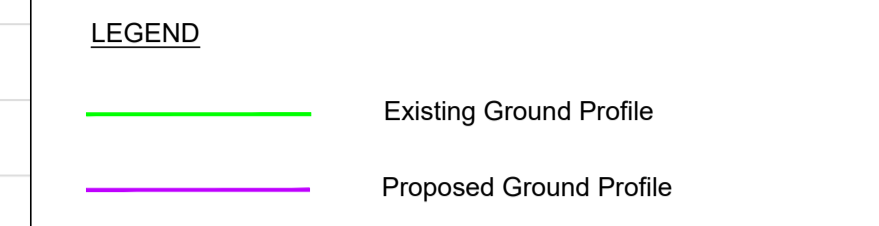


Vert Scale 1:100  
Horiz Scale 1:500

A  
DATUM 60.000

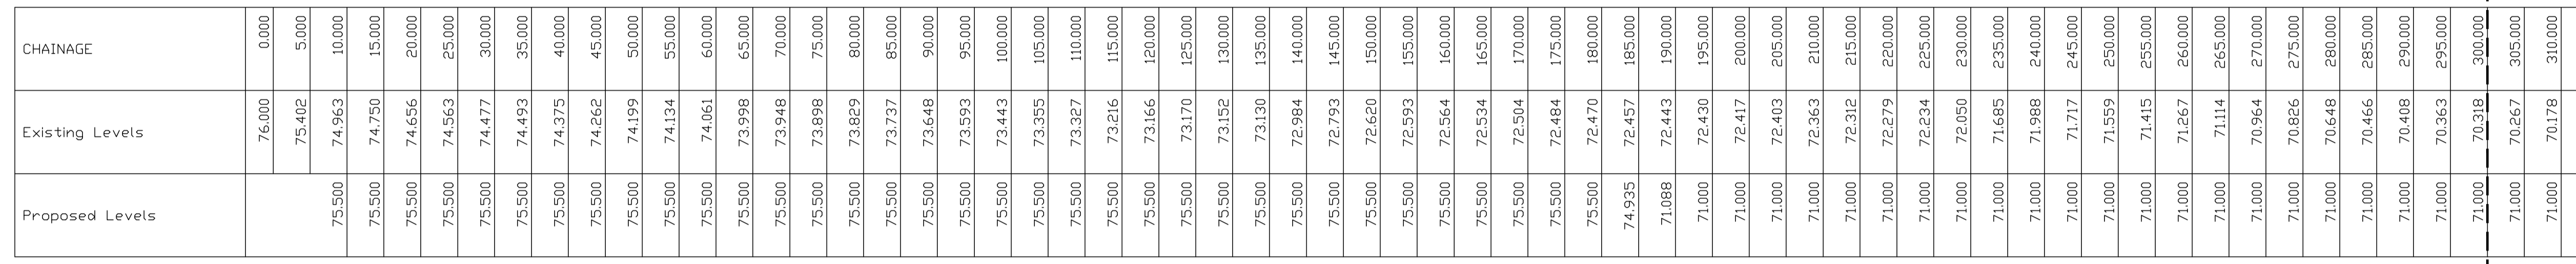

Vert Scale 1:100  
Horiz Scale 1:500

A  
DATUM 60.000

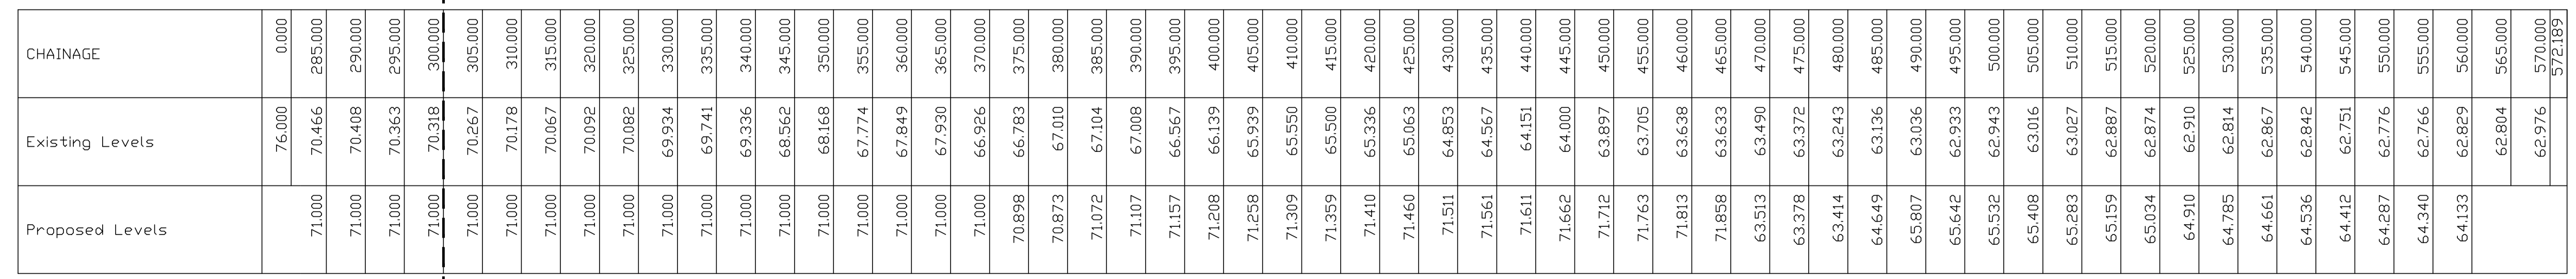

Rev	Issue Date	Description	App
P4	05/03/2024	Site Layout Amended	PC
P3	27/02/2024	New Section Added	PC
P2	14/02/2024	Site and Levels Amended	PC

Status: **FOR PLANNING**

Client: **Cavan County Council**

Project: **Cavan Regional Sports Campus**

Drawing: **Proposed Layout-Sections-Sheet 1**

Scale: **As Shown @ A1**




Contact Details: 1c Montgomery House, 478 Castlereagh Road, Belfast, BT5 6BQ. T: 028 9040 2000. E: admin@mcadamdesign.co.uk, www.mcadamdesign.co.uk

Drawn	PC	Checked	PA	Approved	PA
Date	19/12/2023	Date	19/12/2023	Date	19/12/2023

Project: CRSP - MCA - 00 - 00 - DR - C - 1201 - P4

Project Number: **A2156** Status code & Description: **S4**

All dimensions are in metres. Figured dimensions to be taken in preference to scale dimensions. Dimensions to be checked on site. © 2021 McAdam Design Ltd.

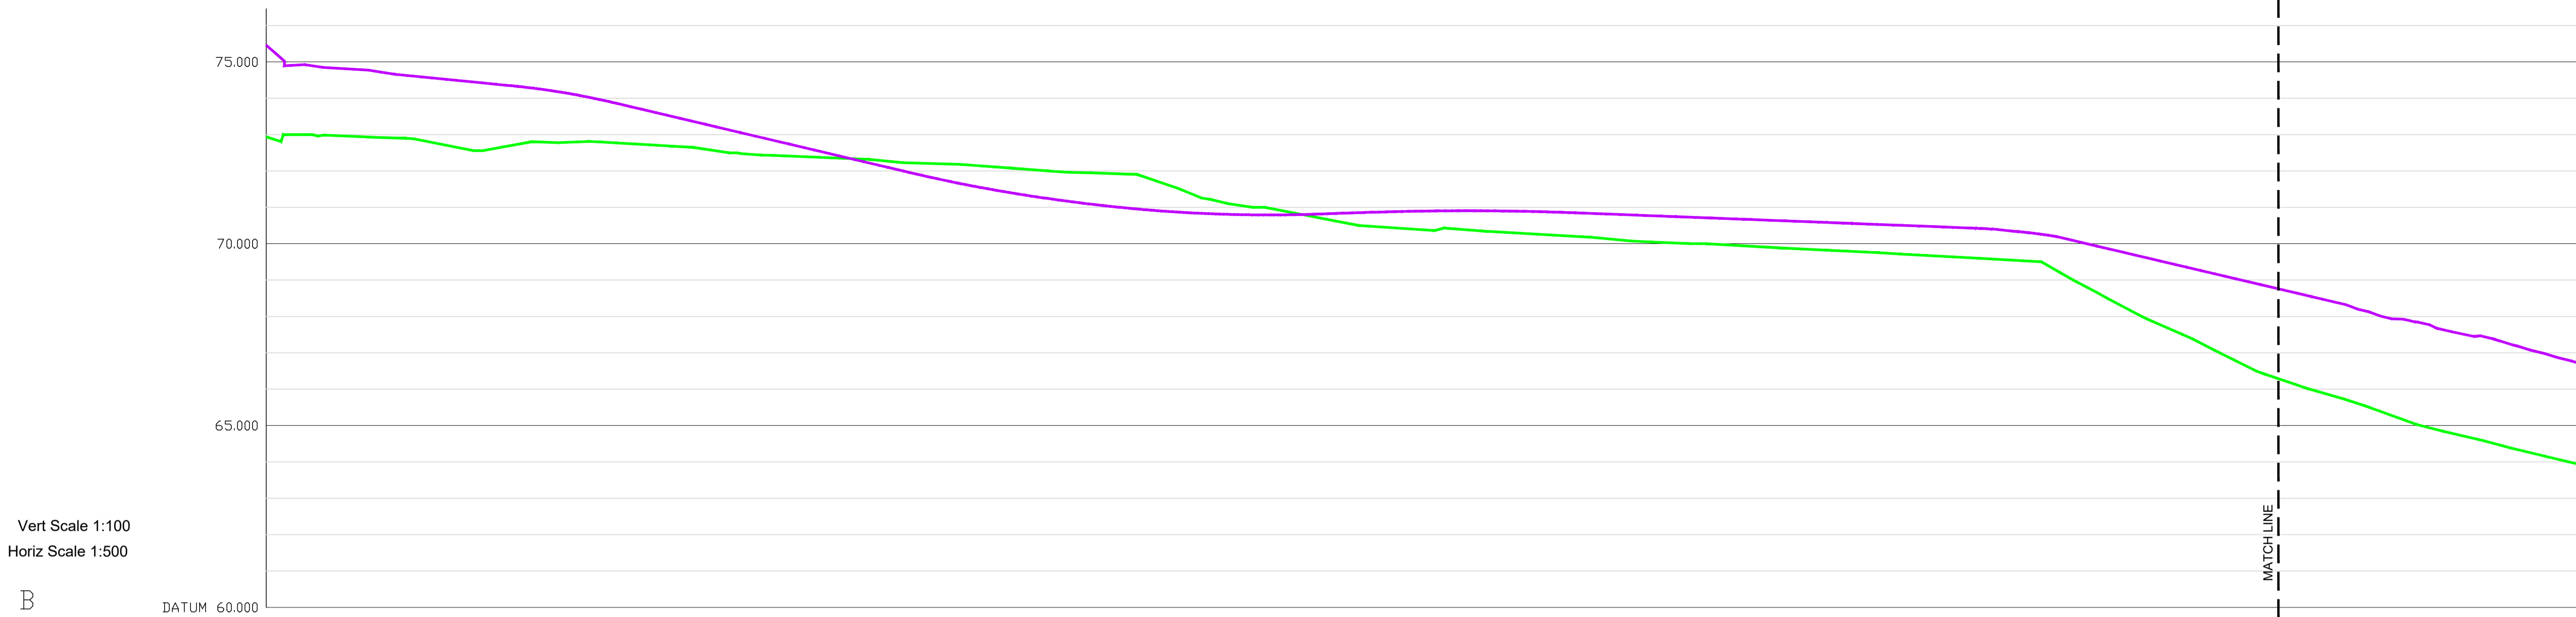

CHAINAGE	Existing Levels	Proposed Levels
0.000	72.938	75.459
5.000	73.000	74.922
10.000	72.968	74.822
15.000	72.924	74.744
20.000	72.889	74.613
25.000	72.699	74.514
30.000	72.568	74.416
35.000	72.749	74.317
40.000	72.778	74.184
45.000	72.807	74.001
50.000	72.750	73.773
55.000	72.692	73.537
60.000	72.610	73.301
65.000	72.489	73.065
70.000	72.426	72.829
75.000	72.383	72.593
80.000	72.341	72.357
85.000	72.277	72.121
90.000	72.214	71.886
95.000	72.185	71.671
100.000	72.115	71.481
105.000	72.040	71.316
110.000	71.967	71.173
115.000	71.938	71.051
120.000	71.888	70.950
125.000	71.547	70.873
130.000	71.211	70.822
135.000	71.019	70.796
140.000	70.896	70.794
145.000	70.703	70.817
150.000	70.510	70.852
155.000	70.437	70.880
160.000	70.370	70.899
165.000	70.384	70.905
170.000	70.318	70.899
175.000	70.260	70.881
180.000	70.202	70.850
185.000	70.126	70.812
190.000	70.053	70.773
195.000	70.007	70.735
200.000	69.976	70.696
205.000	69.919	70.657
210.000	69.866	70.619
215.000	69.818	70.580
220.000	69.771	70.542
225.000	69.710	70.503
230.000	69.657	70.465
235.000	69.604	70.426
240.000	69.547	70.349
245.000	69.395	70.232
250.000	68.838	70.015
255.000	68.302	69.780
260.000	67.808	69.544
265.000	67.366	69.309
270.000	66.959	69.073
275.000	66.399	68.838
280.000	66.061	68.602
285.000	65.767	68.366
290.000	65.439	68.060
295.000	65.078	67.871
300.000	64.810	67.602
305.000	64.574	67.439
310.000	64.314	67.155
315.000	64.076	66.871

B

Vert Scale 1:100  
Horiz Scale 1:500


DATUM 60.000

Notes:

- This drawing illustrates indicative cross sections for the current proposed layout for A2156 - Cavan Regional Sports Campus.
- All details shown on the cross sections are for illustration only and will be subject to change following design development.
- This drawing must be read in conjunction with drawing CRSP-MCA-00-00-DR-C-1200-Proposed Layout - Sections Plan which illustrates plan layout for these section profiles.

LEGEND

- Existing Ground Profile
- Proposed Ground Profile

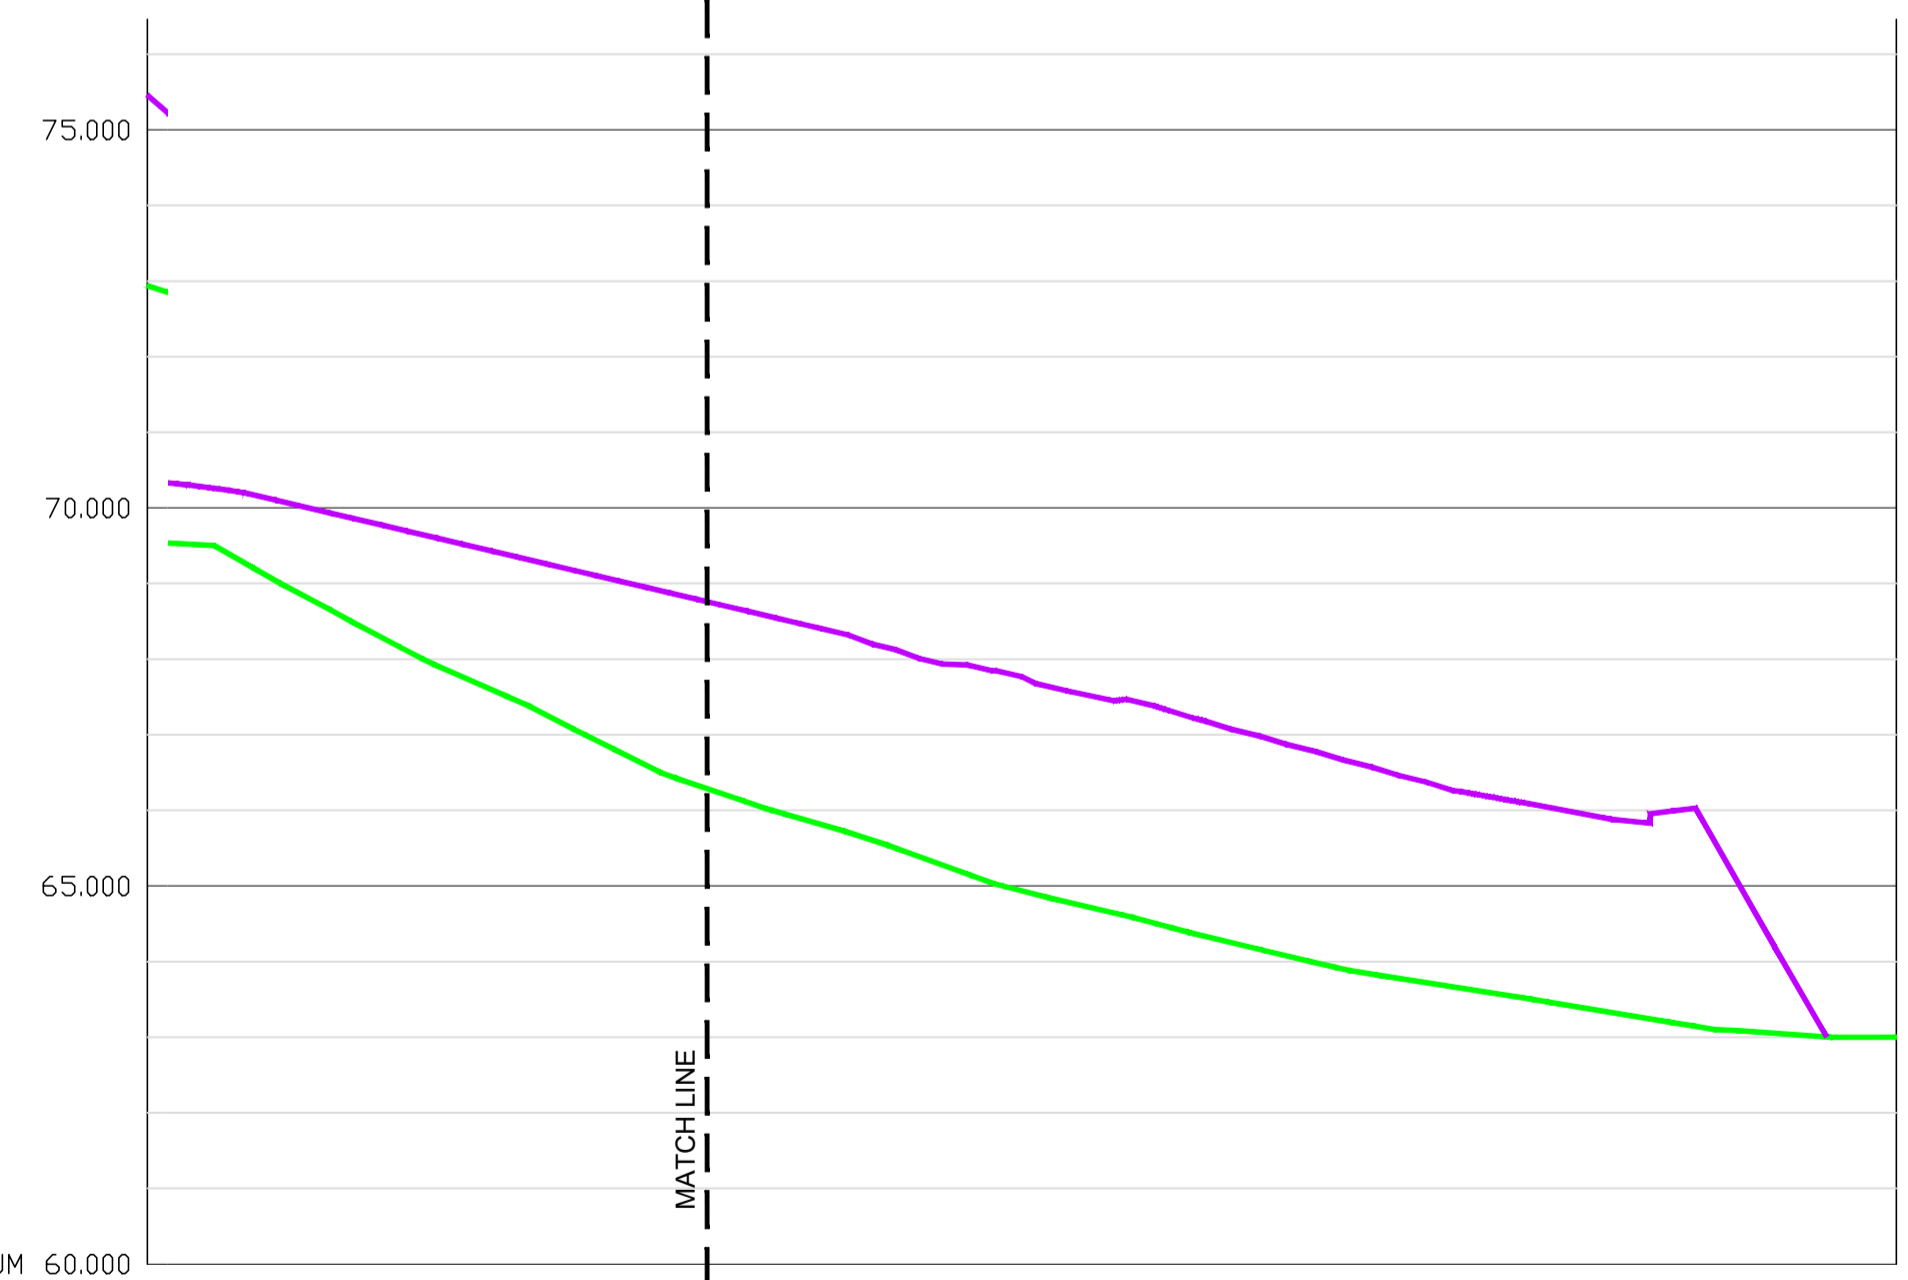


CHAINAGE	Existing Levels	Proposed Levels
0.000	72.938	75.459
245.000	69.395	70.232
250.000	68.838	70.015
255.000	68.302	69.780
260.000	67.808	69.544
265.000	67.366	69.309
270.000	66.859	69.073
275.000	66.399	68.838
280.000	66.061	68.602
285.000	65.767	68.366
290.000	65.439	68.060
295.000	65.078	67.871
300.000	64.810	67.602
305.000	64.574	67.439
310.000	64.314	67.155
315.000	64.076	66.871
320.000	63.856	66.603
325.000	63.697	66.324
330.000	63.541	66.125
335.000	63.375	65.938
340.000	63.210	65.978
345.000	63.086	64.986
350.000	63.014	63.243
355.000	63.000	63.000

Vert Scale 1:100  
Horiz Scale 1:500

B

DATUM 60.000

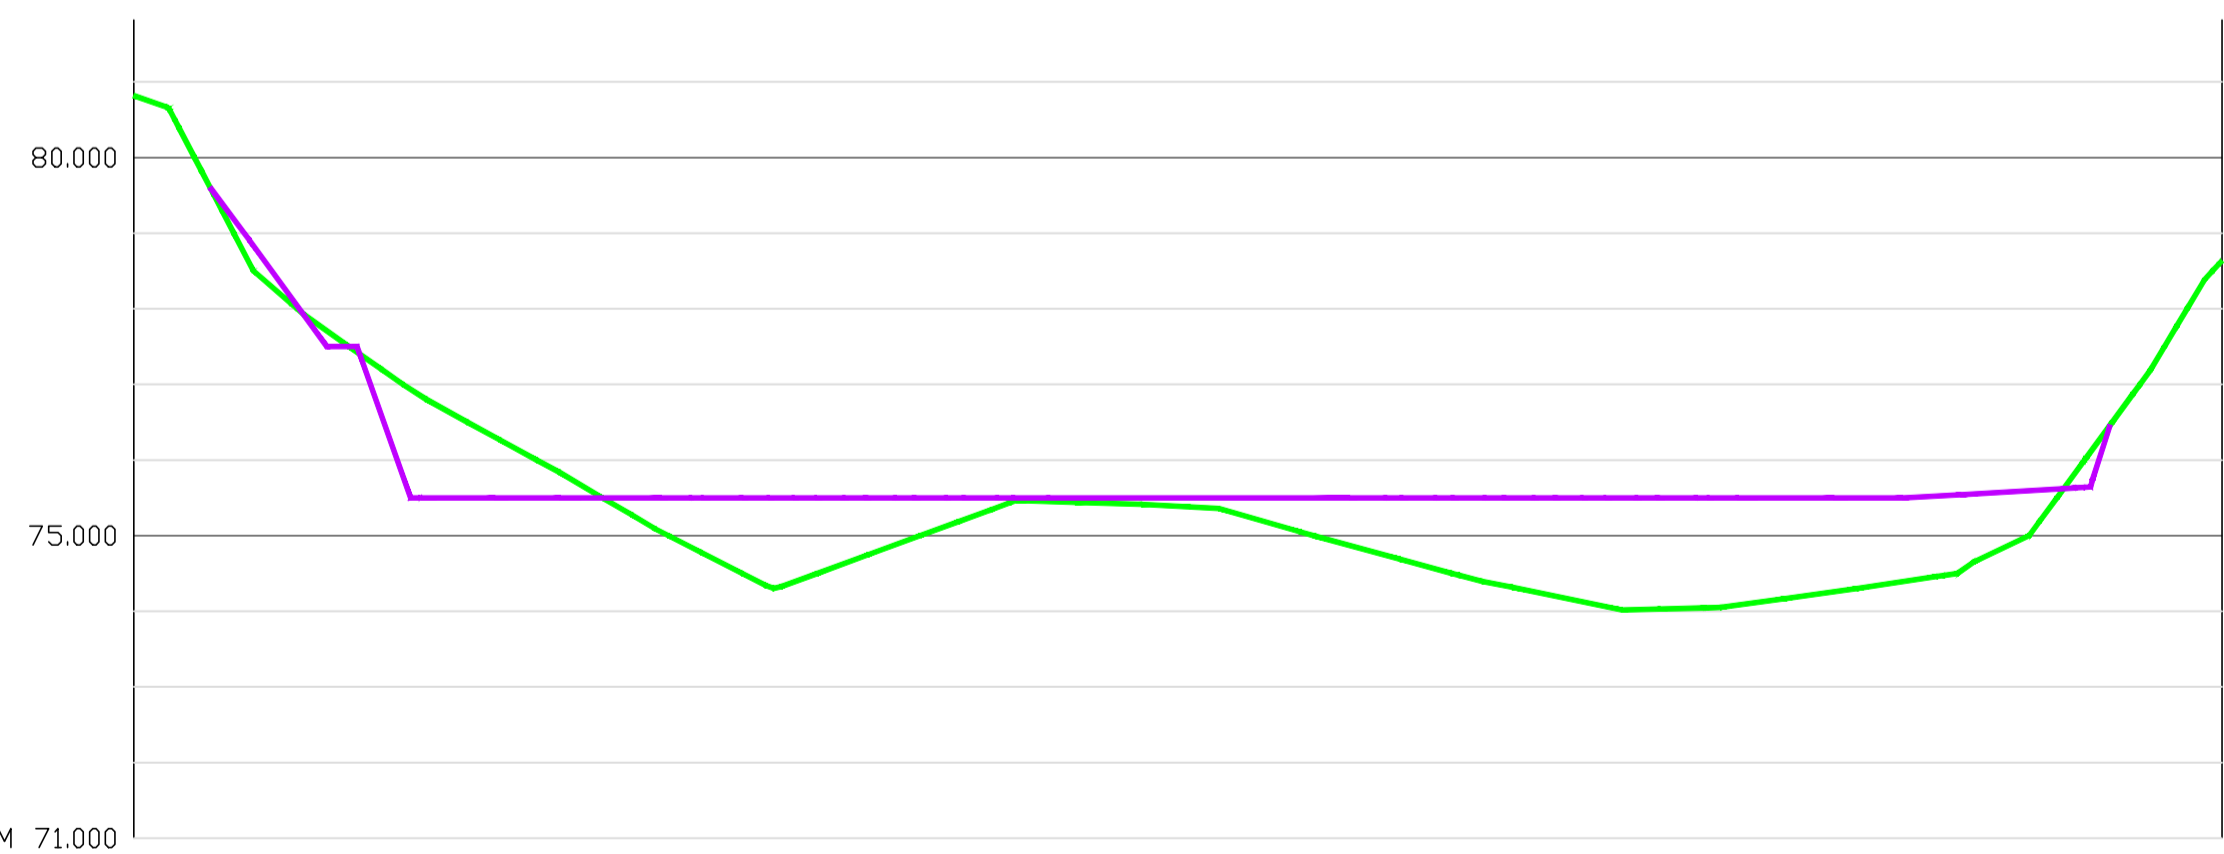

CHAINAGE	Existing Levels	Proposed Levels
0.000	80.820	75.500
5.000	79.623	78.262
10.000	78.142	77.372
15.000	77.394	75.500
20.000	76.730	75.500
25.000	76.181	75.500
30.000	75.620	75.500
35.000	75.038	75.500
40.000	74.526	75.500
45.000	74.485	75.500
50.000	74.852	75.500
55.000	75.218	75.500
60.000	75.454	75.500
65.000	75.423	75.500
70.000	75.378	75.500
75.000	75.175	75.500
80.000	74.893	75.500
85.000	74.620	75.500
90.000	74.364	75.500
95.000	74.160	75.500
100.000	74.026	75.500
105.000	74.052	75.500
110.000	74.191	75.500
115.000	74.332	75.500
120.000	74.481	75.532
125.000	74.966	75.591
130.000	76.268	76.018
135.000	77.733	77.733
138.009		

Vert Scale 1:100  
Horiz Scale 1:500

C

DATUM 71.000

Rev	Issue Date	Description	App
P4	05/03/2024	Site Layout Amended	PC
P3	27/02/2024	New Section Added	PC
P2	14/02/2024	Site and Levels Amended	PC

Status	FOR PLANNING
Client	Cavan County Council
Project	Cavan Regional Sports Campus
Drawing	Proposed Layout-Sections-Sheet 2
Scale	As Shown @ A1




Contact Details: 1c Montgomery House, 478 Castlereagh Road, Belfast, BT5 6BQ. T: 028 9040 2000, E: admin@mcadamdesign.co.uk, www.mcadamdesign.co.uk

Drawn	PC	Checked	PA	Approved	PA
Date	19/12/2023	Date	19/12/2023	Date	19/12/2023


Project: CRSP - MCA - 00 - 00 - DR - C - 1202 - P4

Project Number	A2156	Status code & Description	S4
----------------	-------	---------------------------	----

All dimensions are in metres. Figured dimensions to be taken in preference to scale dimensions. Dimensions to be checked on site. © 2021 McAdam Design Ltd.

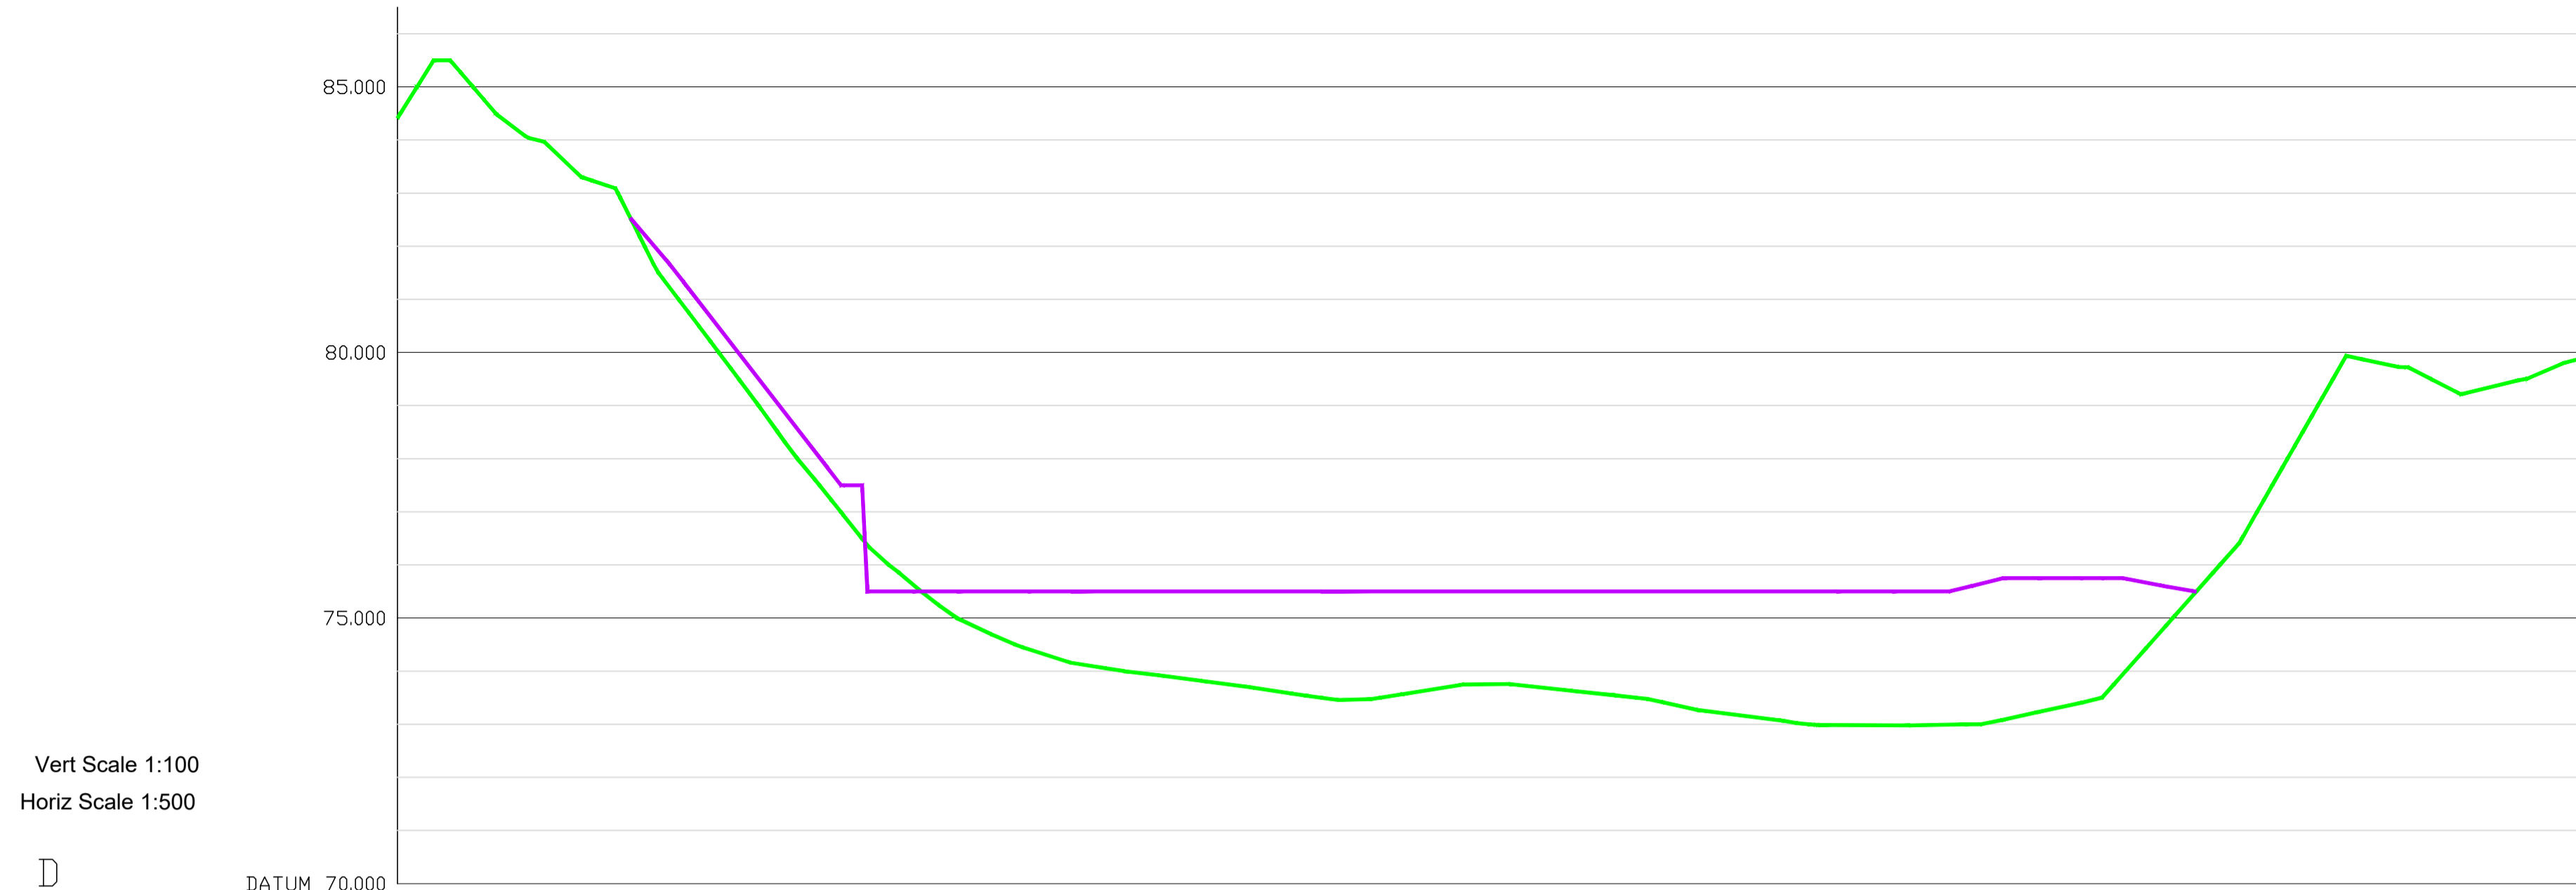

CHAINAGE	0.000	5.000	10.000	15.000	20.000	25.000	30.000	35.000	40.000	45.000	50.000	55.000	60.000	65.000	70.000	75.000	80.000	85.000	90.000	95.000	100.000	105.000	110.000	115.000	120.000	125.000	130.000	135.000	140.000	145.000	150.000	155.000	160.000	165.000	170.000	175.000	180.000	185.000	190.000	195.000	200.000	205.000	207.163					
Existing Levels	84.413	85.491	84.382	83.742	83.125	81.387	80.070	78.725	77.438	76.229	75.395	74.781	74.378	74.109	73.962	73.837	73.706	73.555	73.465	73.578	73.736	73.752	73.645	73.537	73.377	73.206	73.078	72.984	72.980	72.989	73.036	73.253	73.474	74.306	75.633	76.952	78.702	79.873	79.655	79.245	79.484	79.852						
Proposed Levels						81.809	80.539	79.247	77.955	75.500	75.500	

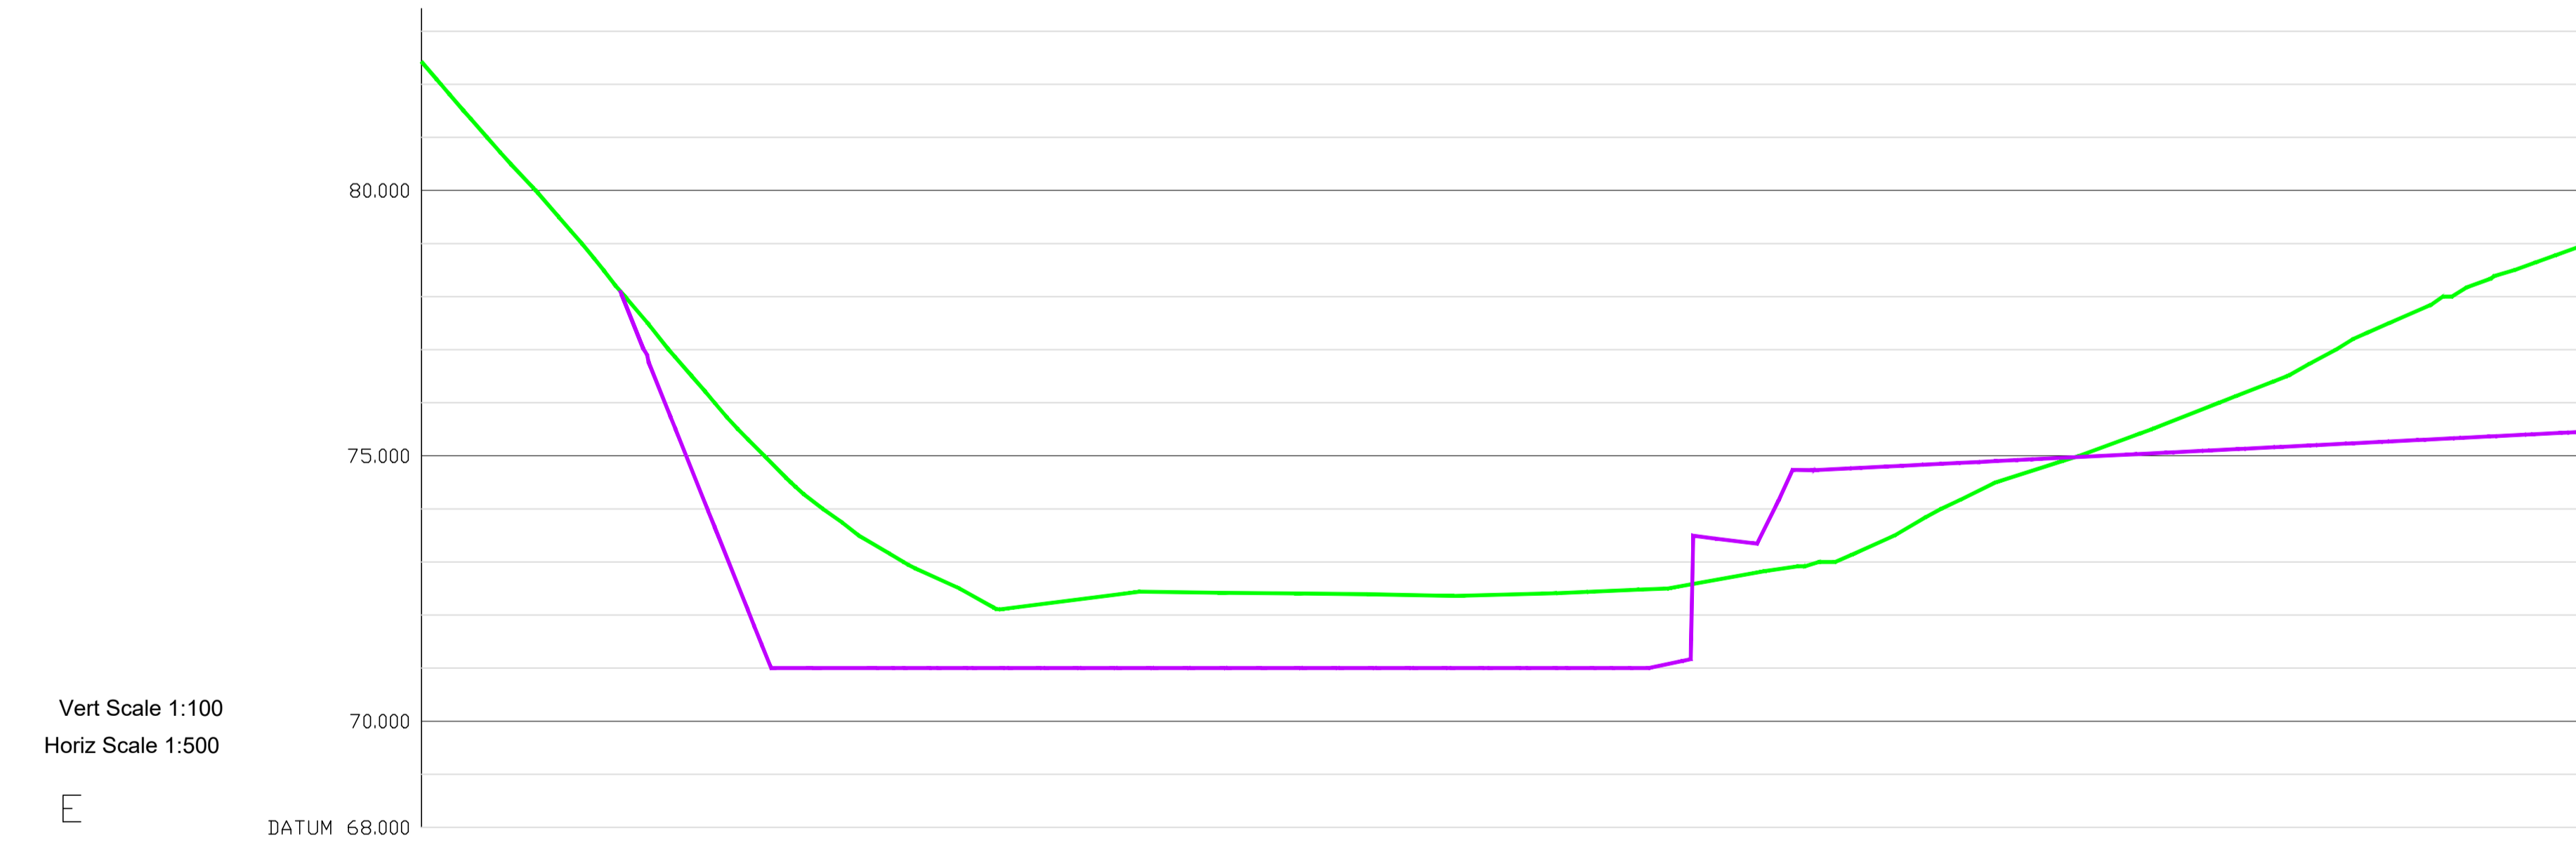

CHAINAGE	0.000	5.000	10.000	15.000	20.000	25.000	30.000	35.000	40.000	45.000	50.000	55.000	60.000	65.000	70.000	75.000	80.000	85.000	90.000	95.000	100.000	105.000	110.000	115.000	120.000	125.000	130.000	135.000	140.000	145.000	150.000	155.000	160.000	165.000	170.000	175.000	180.000	185.000	190.000	195.000	200.000	205.000	207.163							
Existing Levels	82.427	81.267	80.158	79.025	77.806	76.604	75.459	74.460	73.683	73.047	72.562	72.120	72.247	72.375	72.435	72.420	72.410	72.400	72.388	72.369	72.375	72.402	72.438	72.480	72.594	72.920	74.767	74.817	74.867	74.917	74.967	75.017	75.067	75.117	75.167	75.217	75.267	75.317	75.367	75.417	75.467									
Proposed Levels					77.463	74.963	72.463	71.000	71.000	71.000	71.000	71.000	71.000	71.000	71.000	71.000	71.000	71.000	71.000	71.000	71.000	71.000	71.000	71.000	71.000	71.000	71.000	71.000	71.000	71.000	71.000	71.000	71.000	71.000	71.000	71.000	71.000	71.000	71.000	71.000	71.000	71.000	71.000	71.000	71.000	71.000	71.000	71.000	71.000	71.000

- Notes:**
- This drawing illustrates indicative cross sections for the current proposed layout for A2156 - Cavan Regional Sports Campus.
  - All details shown on the cross sections are for illustration only and will be subject to change following design development.
  - This drawing must be read in conjunction with drawing CRSP-MCA-00-00-DR-C-1200-Proposed Layout - Sections Plan which illustrates plan layout for these section profiles.



**LEGEND**

Existing Ground Profile

Proposed Ground Profile


P4	05/03/2024	Site Layout Amended	PC
P3	27/02/2024	New Section Added	PC
P2	14/02/2024	Site and Levels Amended	PC
Rev	Issue Date	Description	App
Status	FOR PLANNING		
Client	Cavan County Council		
Project	Cavan Regional Sports Campus		
Drawing	Proposed Layout-Sections-Sheet 3		
Scale	As Shown @ A1		
Contact Details	1c Montgomery House 478 Castlereagh Road Belfast, BT5 6BQ	T: 028 9040 2000 E: admin@mcadamdesign.co.uk www.mcadamdesign.co.uk	
Drawn	PC	Checked	PA
Date	19/12/2023	Date	19/12/2023
Approved	PA		
Date	19/12/2023		
Project	CRSP - MCA - 00 - 00 - DR - C - 1203 - P4		
Project Number	A2156		
Status code & Description	S4		
All dimensions are in metres. Figured dimensions to be taken in preference to scale dimensions. Dimensions to be checked on site. © 2021 McAdam Design Ltd.			

- Notes:**
- This drawing illustrates indicative cross sections for the current proposed layout for A2156 - Cavan Regional Sports Campus.
  - All details shown on the cross sections are for illustration only and will be subject to change following design development.
  - This drawing must be read in conjunction with drawing CRSP-MCA-00-00-DR-C-1200-Proposed Layout - Sections Plan which illustrates plan layout for these section profiles.

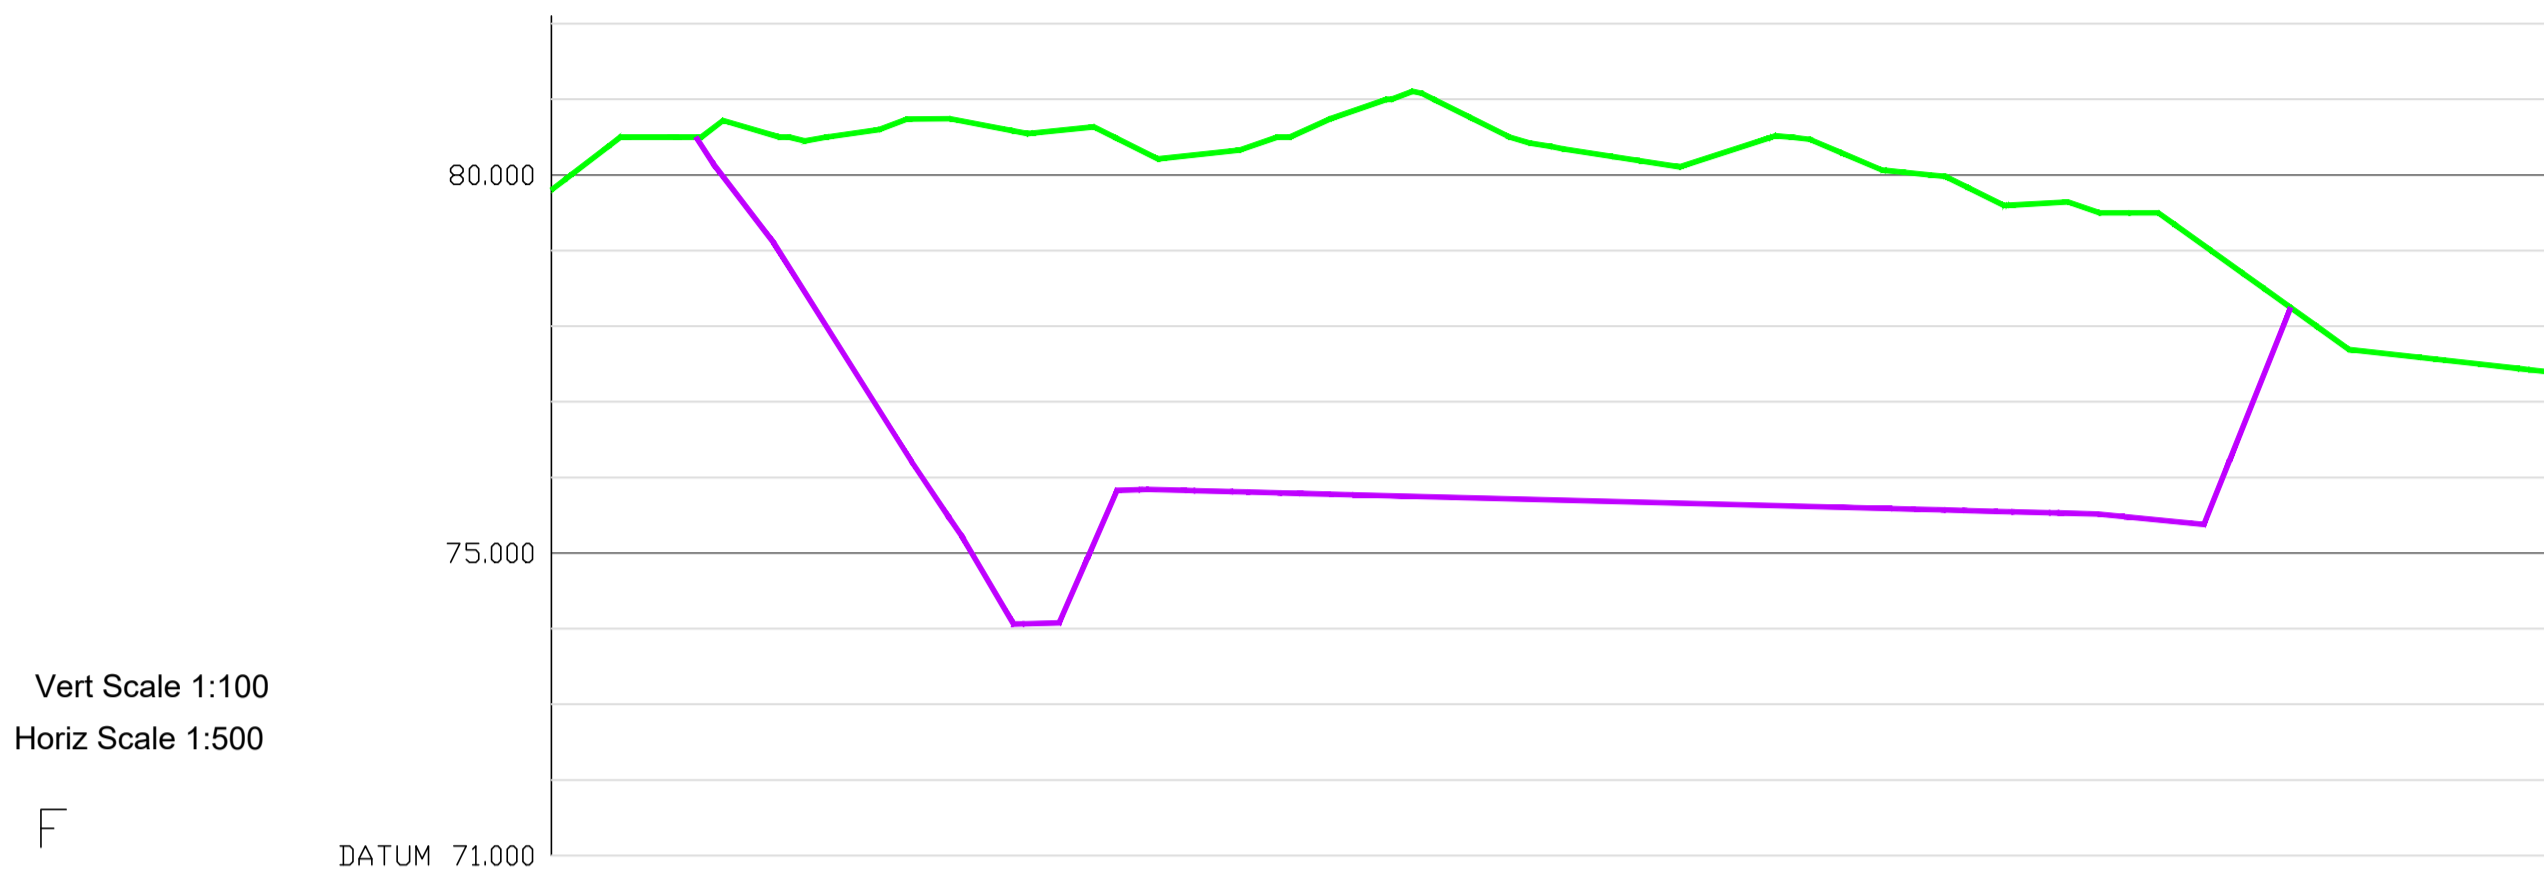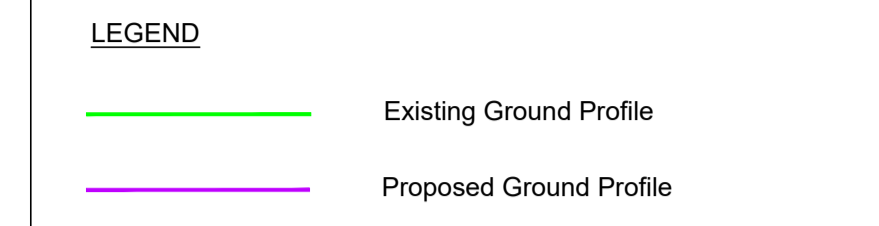


Vert Scale 1:100  
Horiz Scale 1:500

CHAINAGE	0.000	5.000	10.000	15.000	20.000	25.000	30.000	35.000	40.000	45.000	50.000	55.000	60.000	65.000	70.000	75.000	80.000	85.000	90.000	95.000	100.000	105.000	110.000	115.000	120.000	125.000	130.000	132.697
Existing Levels	79.801	80.500	80.512	80.505	80.553	80.742	80.604	80.617	80.224	80.317	80.605	80.983	80.837	80.412	80.251	80.131	80.456	80.320	80.025	79.703	79.640	79.500	78.965	78.249	77.668	77.555	77.442	
Proposed Levels			80.368	79.010	77.423	75.860	74.253	74.727	75.838	75.812	75.787	75.761	75.735	75.709	75.683	75.658	75.632	75.606	75.580	75.555	75.529	75.464	75.734	78.234				

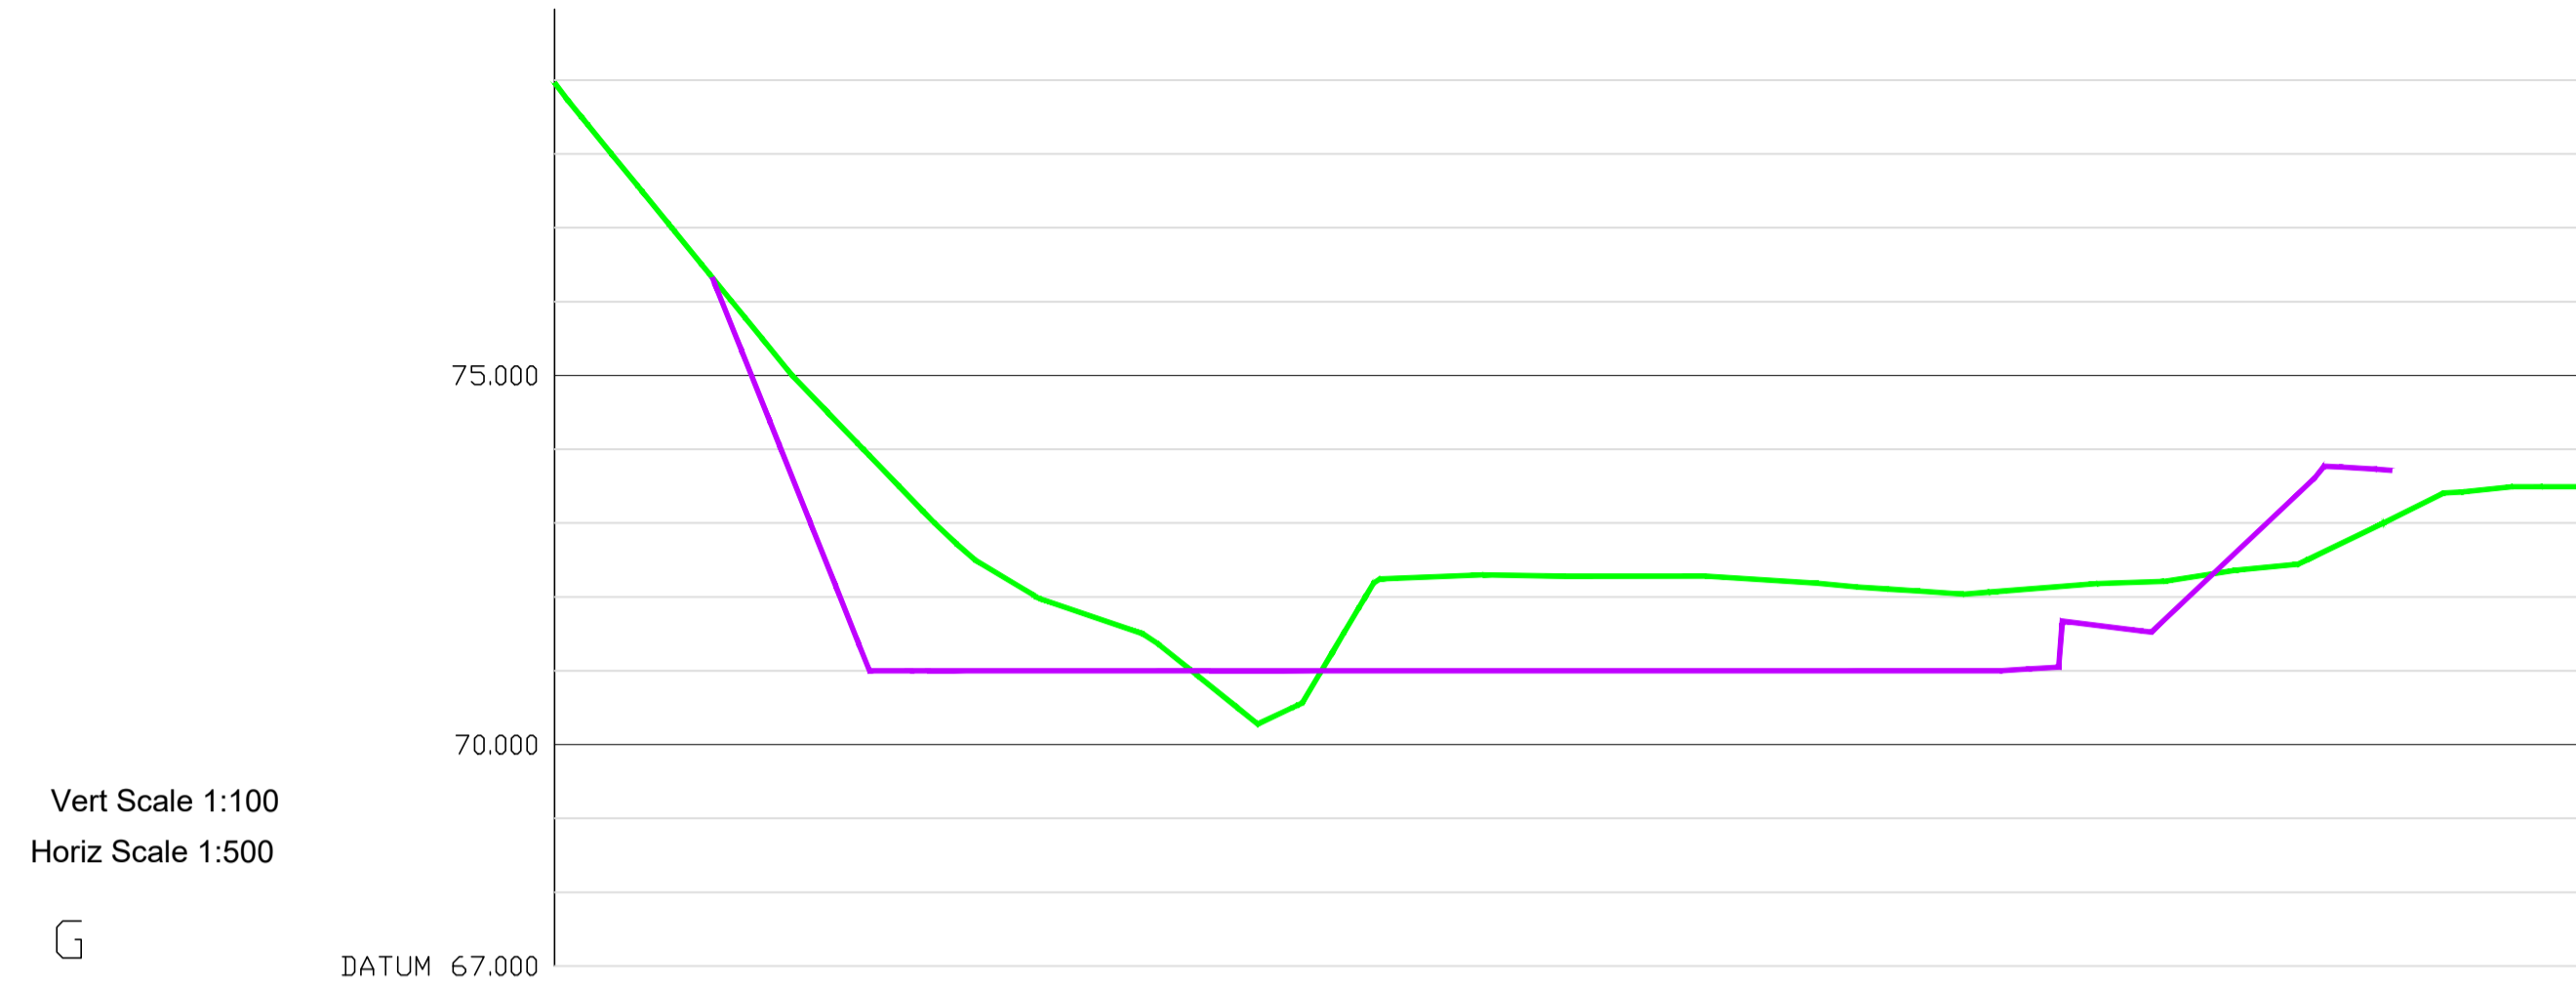

Vert Scale 1:100  
Horiz Scale 1:500


CHAINAGE	0.000	5.000	10.000	15.000	20.000	25.000	30.000	35.000	40.000	45.000	50.000	55.000	60.000	65.000	70.000	75.000	80.000	85.000	90.000	95.000	100.000	105.000	110.000	115.000	120.000	125.000	130.000	135.000	138.076
Existing Levels	78.963	77.722	76.495	75.867	74.191	73.154	72.320	71.831	71.482	70.704	70.498	72.016	72.276	72.291	72.280	72.281	72.256	72.193	72.111	72.043	72.109	72.184	72.238	72.383	72.618	73.104	73.437	73.491	
Proposed Levels				74.171	71.671	71.000	71.000	71.000	71.000	71.000	71.000	71.000	71.000	71.000	71.000	71.000	71.000	71.000	71.000	71.000	71.027	71.504	71.856	72.800	73.769				

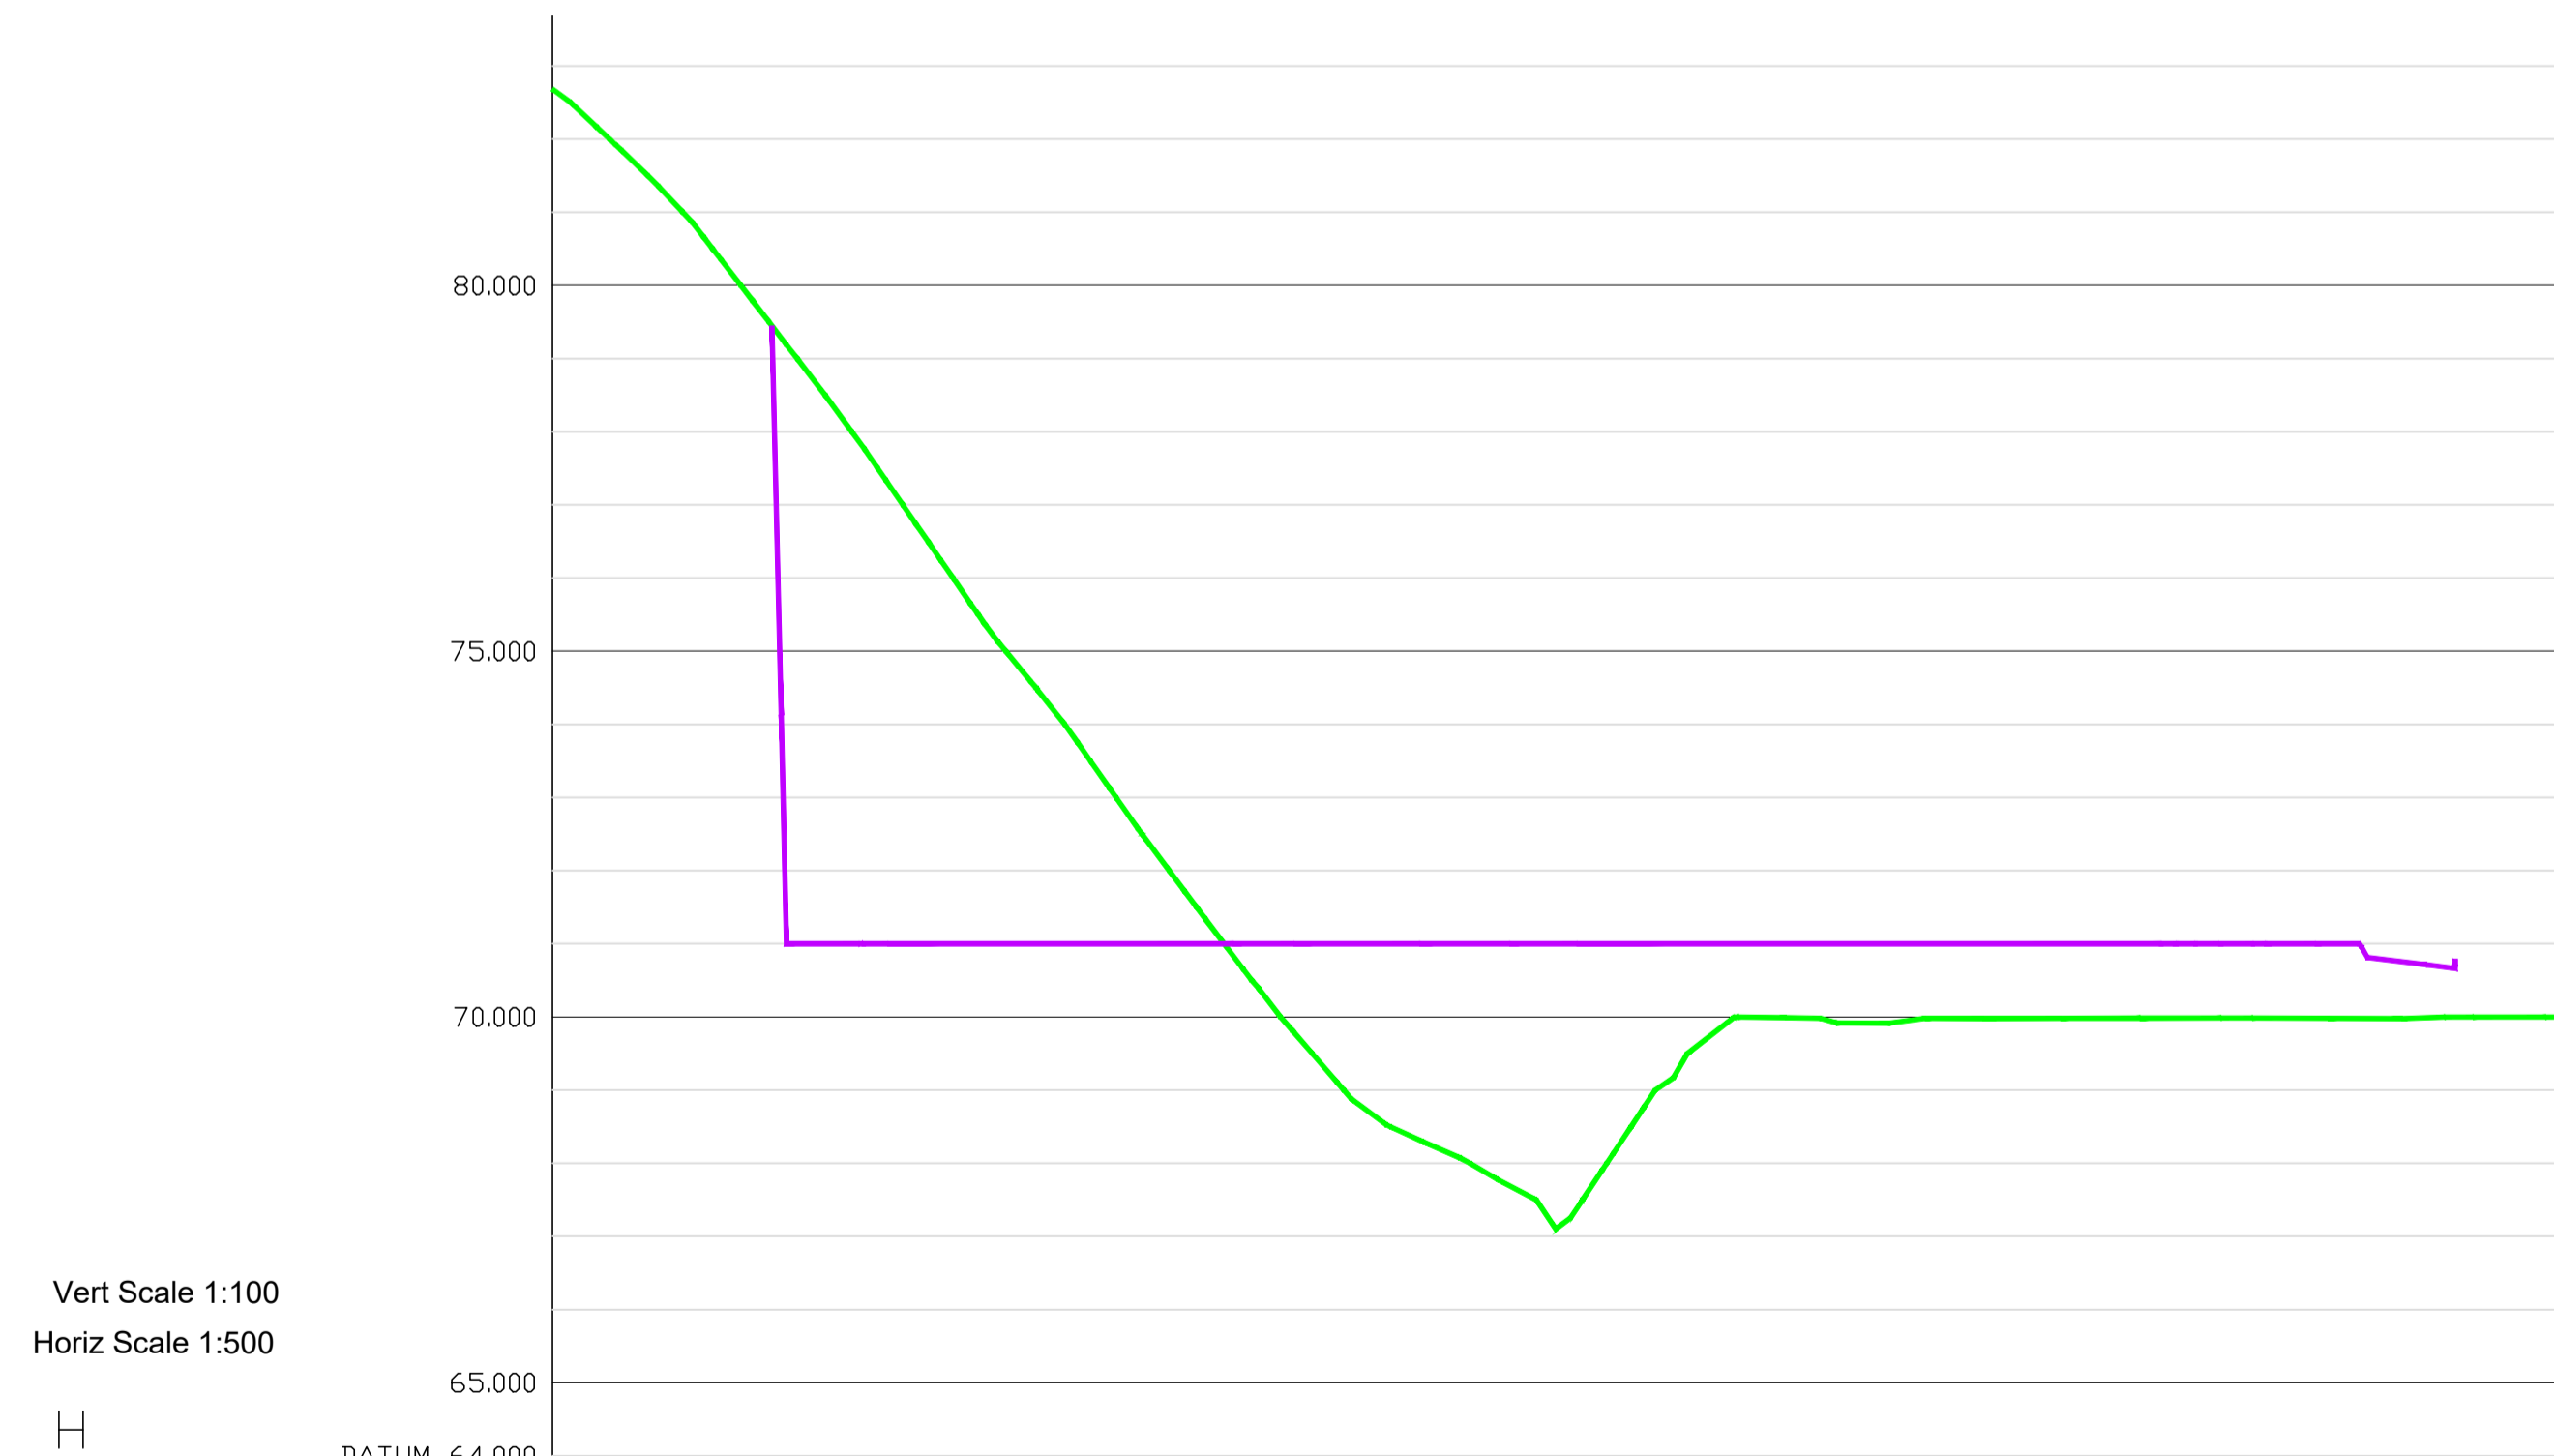

Vert Scale 1:100  
Horiz Scale 1:500

CHAINAGE	0.000	5.000	10.000	15.000	20.000	25.000	30.000	35.000	40.000	45.000	50.000	55.000	60.000	65.000	70.000	75.000	80.000	85.000	90.000	95.000	100.000	105.000	110.000	115.000	120.000	125.000	130.000	135.000	138.076
Existing Levels	82.684	81.791	80.746	79.448	78.129	76.695	75.250	74.006	72.581	71.243	69.950	68.824	68.252	67.737	67.371	68.878	69.873	69.988	69.915	69.980	69.980	69.982	69.984	69.985	69.981	69.977	70.000	70.000	
Proposed Levels					71.000	71.000	71.000	71.000	71.000	71.000	71.000	71.000	71.000	71.000	71.000	71.000	71.000	71.000	71.000	71.000	71.000	71.000	71.000	71.000	71.000	70.791	70.666		

P4	05/03/2024	Site Layout Amended	PC
P3	27/02/2024	New Section Added	PC
P2	14/02/2024	Site and Levels Amended	PC
Rev	Issue Date	Description	App
Status <b>FOR PLANNING</b>			
Client <b>Cavan County Council</b>			
Project <b>Cavan Regional Sports Campus</b>			
Drawing <b>Proposed Layout-Sections-Sheet 4</b>			
Scale <b>As Shown @ A1</b>			
Contact Details		1c Montgomery House 478 Castlereagh Road Belfast, BT5 6BQ	T: 028 9040 2000 E: admin@mcadamdesign.co.uk www.mcadamdesign.co.uk
Drawn	PC	Checked	PA
Date	19/12/2023	Date	19/12/2023
Approved		PA	
Date		19/12/2023	
Project - Organisation - Zone - Level - Type - Role - Number - Revision			
CRSP - MCA - 00 - 00 - DR - C - 1204 - P4			
Project Number		Status code & Description	
A2156		S4	
All dimensions are in metres. Figured dimensions to be taken in preference to scale dimensions. Dimensions to be checked on site. © 2021 McAdam Design Ltd.			

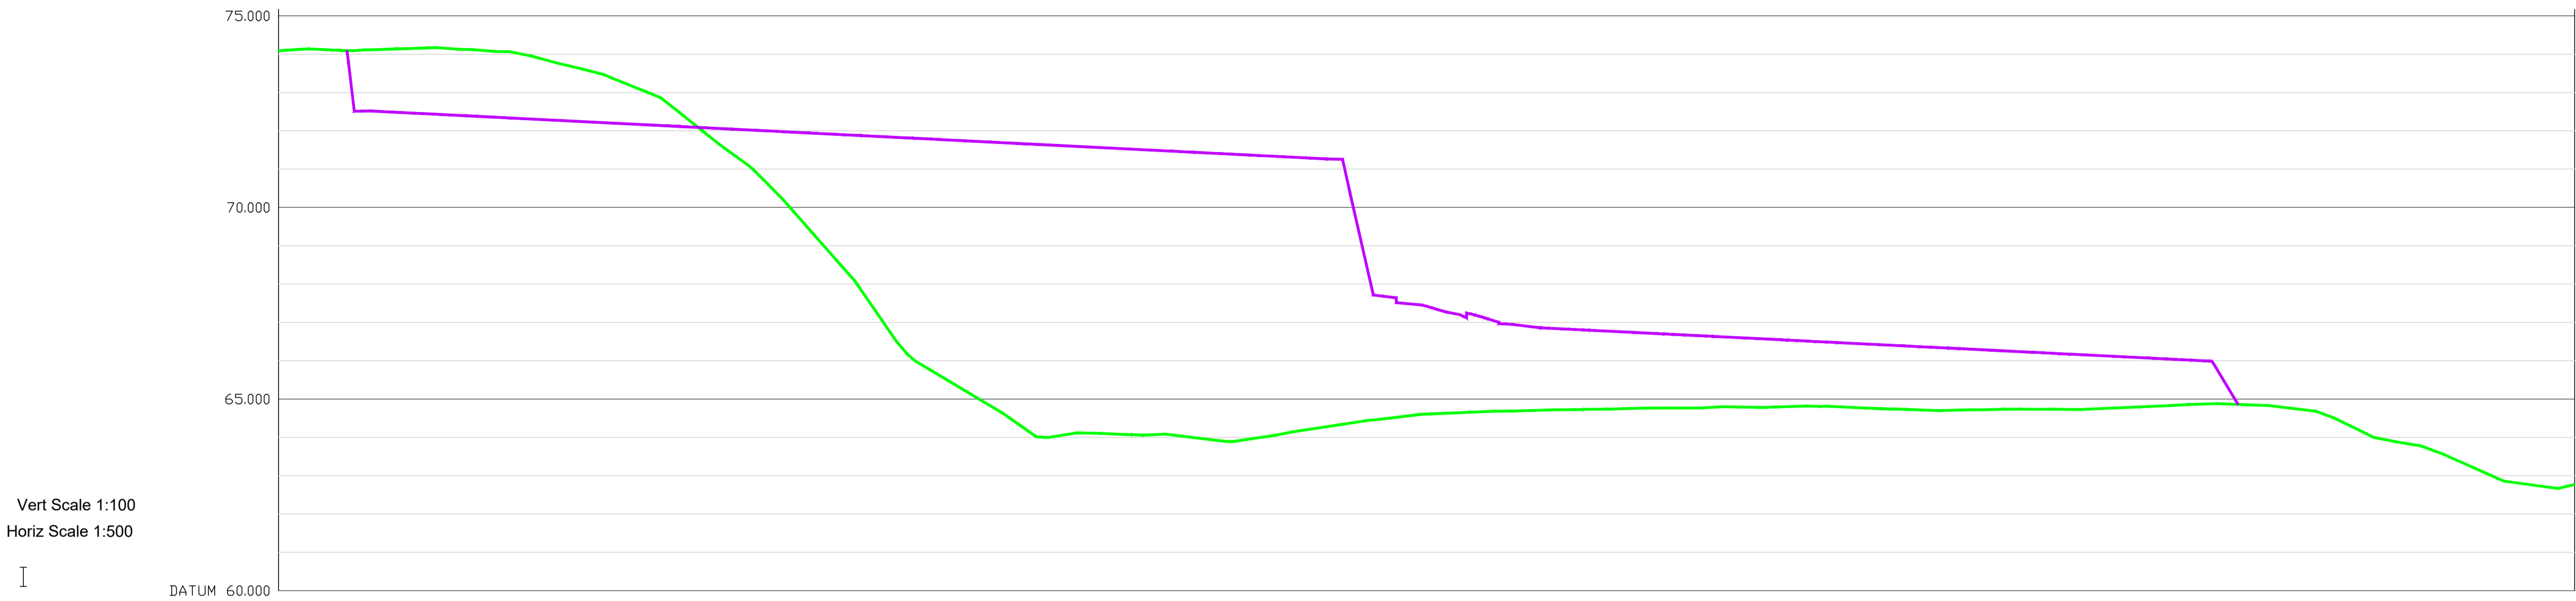


CHAINAGE	Existing Levels	Proposed Levels
0.000	74.089	
5.000	74.126	
10.000	74.095	72.510
15.000	74.136	72.488
20.000	74.168	72.437
25.000	74.122	72.387
30.000	74.066	72.337
35.000	73.843	72.287
40.000	73.595	72.237
45.000	73.260	72.187
50.000	72.850	72.137
55.000	72.055	72.087
60.000	71.295	72.037
65.000	70.384	71.987
70.000	69.273	71.936
75.000	68.140	71.886
80.000	66.709	71.836
85.000	65.773	71.786
90.000	65.178	71.736
95.000	64.573	71.686
100.000	64.001	71.636
105.000	64.116	71.586
110.000	64.080	71.536
115.000	64.076	71.486
120.000	63.982	71.435
125.000	63.900	71.385
130.000	64.051	71.335
135.000	64.220	71.285
140.000	64.371	70.327
145.000	64.499	67.665
150.000	64.608	67.417
155.000	64.649	67.134
160.000	64.682	66.960
165.000	64.709	66.858
170.000	64.727	66.808
175.000	64.746	66.758
180.000	64.766	66.708
185.000	64.766	66.659
190.000	64.794	66.609
195.000	64.788	66.559
200.000	64.813	66.509
205.000	64.785	66.460
210.000	64.744	66.410
215.000	64.711	66.360
220.000	64.714	66.311
225.000	64.732	66.261
230.000	64.733	66.211
235.000	64.727	66.162
240.000	64.767	66.112
245.000	64.811	66.063
250.000	64.861	66.012
255.000	64.866	
260.000	64.827	
265.000	64.707	
270.000	64.355	
275.000	63.946	
280.000	63.762	
285.000	63.358	
290.000	62.915	
295.000	62.738	
299.876		

- Notes:**
- This drawing illustrates indicative cross sections for the current proposed layout for A2156 - Cavan Regional Sports Campus.
  - All details shown on the cross sections are for illustration only and will be subject to change following design development.
  - This drawing must be read in conjunction with drawing CRSP-MCA-00-00-DR-C-1200-Proposed Layout - Sections Plan which illustrates plan layout for these section profiles.


**LEGEND**

Existing Ground Profile

Proposed Ground Profile

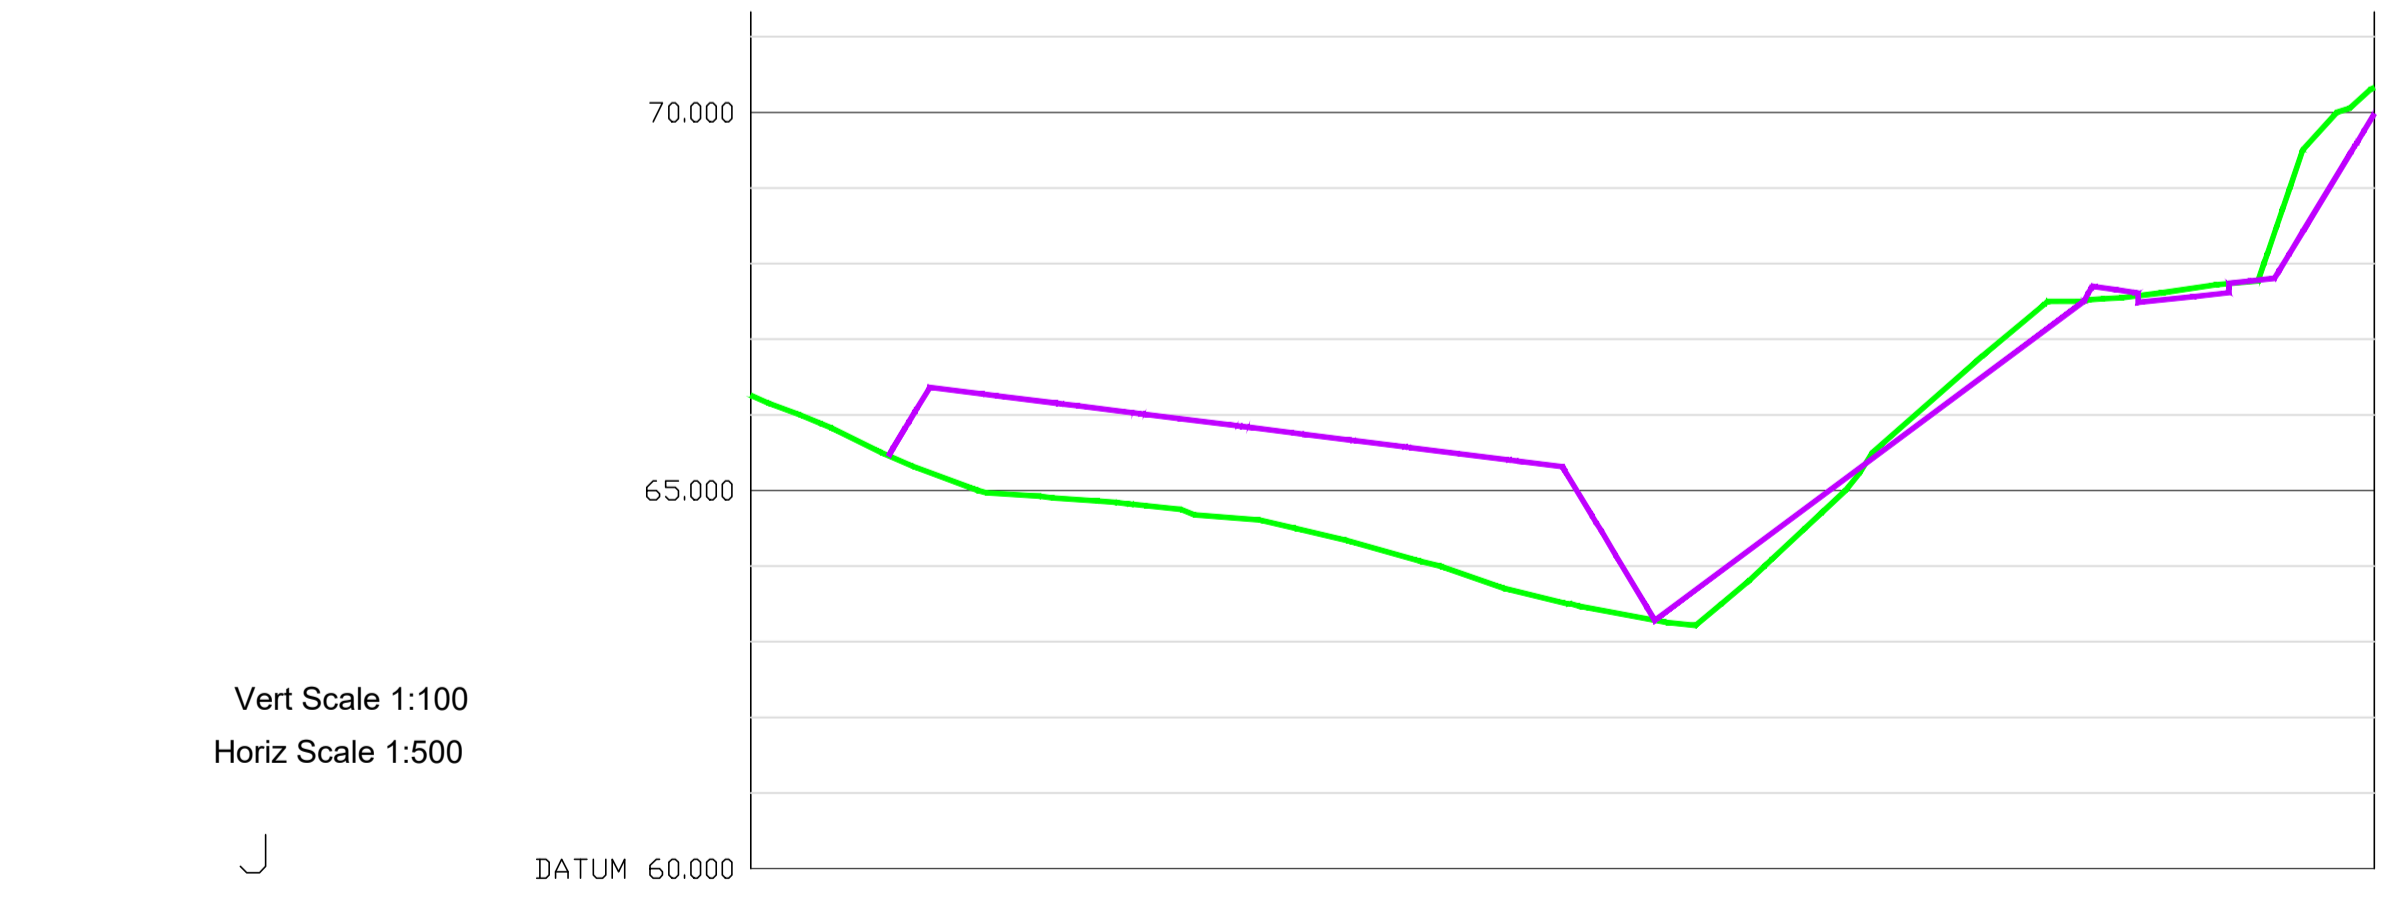

CHAINAGE	Existing Levels	Proposed Levels
0.000	66.257	
5.000	65.856	
10.000	65.382	65.755
15.000	65.003	66.285
20.000	64.901	66.159
25.000	64.820	66.034
30.000	64.668	65.909
35.000	64.548	65.784
40.000	64.306	65.658
45.000	64.029	65.533
50.000	63.698	65.408
55.000	63.463	64.876
60.000	63.276	63.316
65.000	63.637	64.059
70.000	64.552	64.802
75.000	65.646	65.545
80.000	66.522	66.288
85.000	67.368	67.030
90.000	67.541	67.663
95.000	67.663	67.555
100.000	67.955	67.788
105.000	70.006	69.198
107.372		

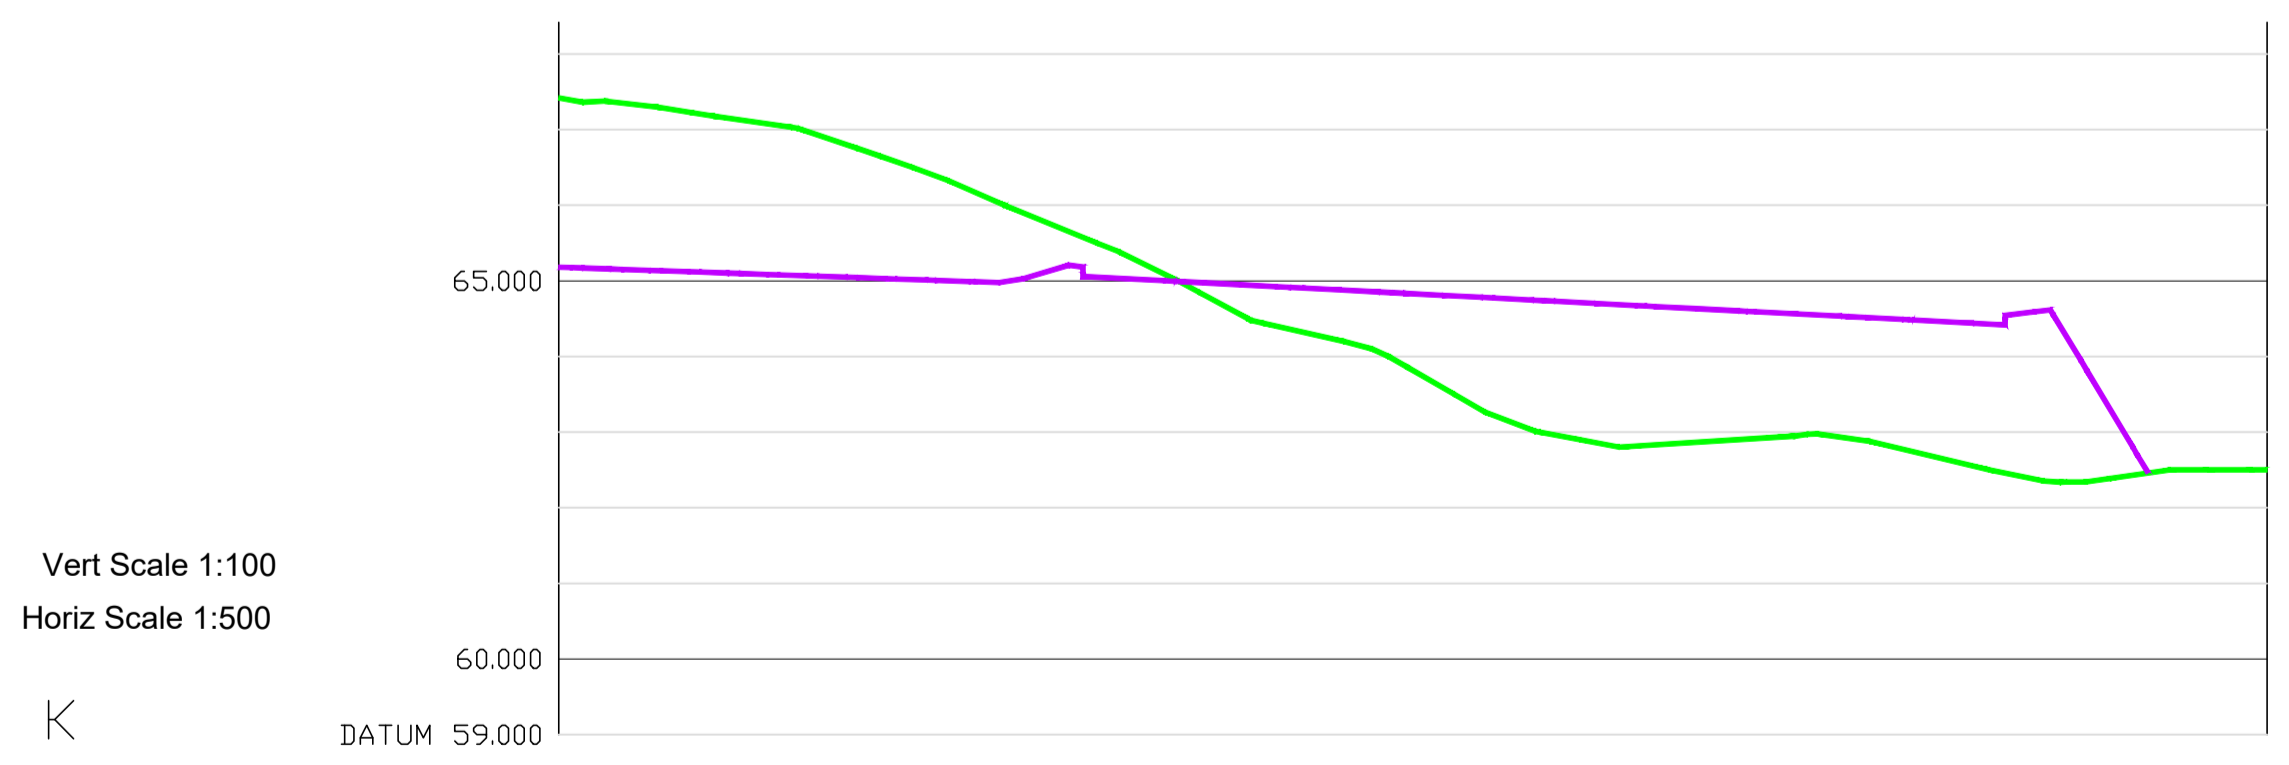

CHAINAGE	Existing Levels	Proposed Levels
0.000	67.418	65.181
5.000	67.332	65.146
10.000	67.186	65.111
15.000	67.042	65.076
20.000	66.735	65.041
25.000	66.383	65.006
30.000	65.958	65.005
35.000	65.548	65.055
40.000	65.094	65.002
45.000	64.562	64.950
50.000	64.286	64.897
55.000	63.985	64.845
60.000	63.410	64.792
65.000	62.995	64.740
70.000	62.805	64.687
75.000	62.862	64.635
80.000	62.925	64.582
85.000	62.926	64.530
90.000	62.720	64.477
95.000	62.484	64.425
100.000	62.339	64.167
105.000	62.456	62.499
110.000	62.500	
112.992		

Rev	Issue Date	Description	App
P4	05/03/2024	Site Layout Amended	PC
P3	27/02/2024	New Section Added	PC
P2	14/02/2024	Site and Levels Amended	PC

Status: **FOR PLANNING**

Client: **Cavan County Council**

Project: **Cavan Regional Sports Campus**

Drawing: **Proposed Layout-Sections-Sheet 5**

Scale: **As Shown @ A1**

**McAdam**  
ENHANCING LOCAL COMMUNITIES

Contact Details: 1c Montgomery House, 478 Castlereagh Road, Belfast, BT5 6BQ. T: 028 9040 2000, E: admin@mcadamdesign.co.uk, www.mcadamdesign.co.uk




Drawn	PC	Checked	PA	Approved	PA
Date	19/12/2023	Date	19/12/2023	Date	19/12/2023

Project: **CRSP - MCA - 00 - 00 - DR - C - 1205 - P4**

Project Number: **A2156** Status code & Description: **S4**

All dimensions are in metres. Figured dimensions to be taken in preference to scale dimensions. Dimensions to be checked on site. © 2021 McAdam Design Ltd.

- Notes:**
- This drawing illustrates indicative cross sections for the current proposed layout for A2156 - Cavan Regional Sports Campus.
  - All details shown on the cross sections are for illustration only and will be subject to change following design development.
  - This drawing must be read in conjunction with drawing CRSP-MCA-00-00-DR-C-1200-Proposed Layout - Sections Plan which illustrates plan layout for these section profiles.

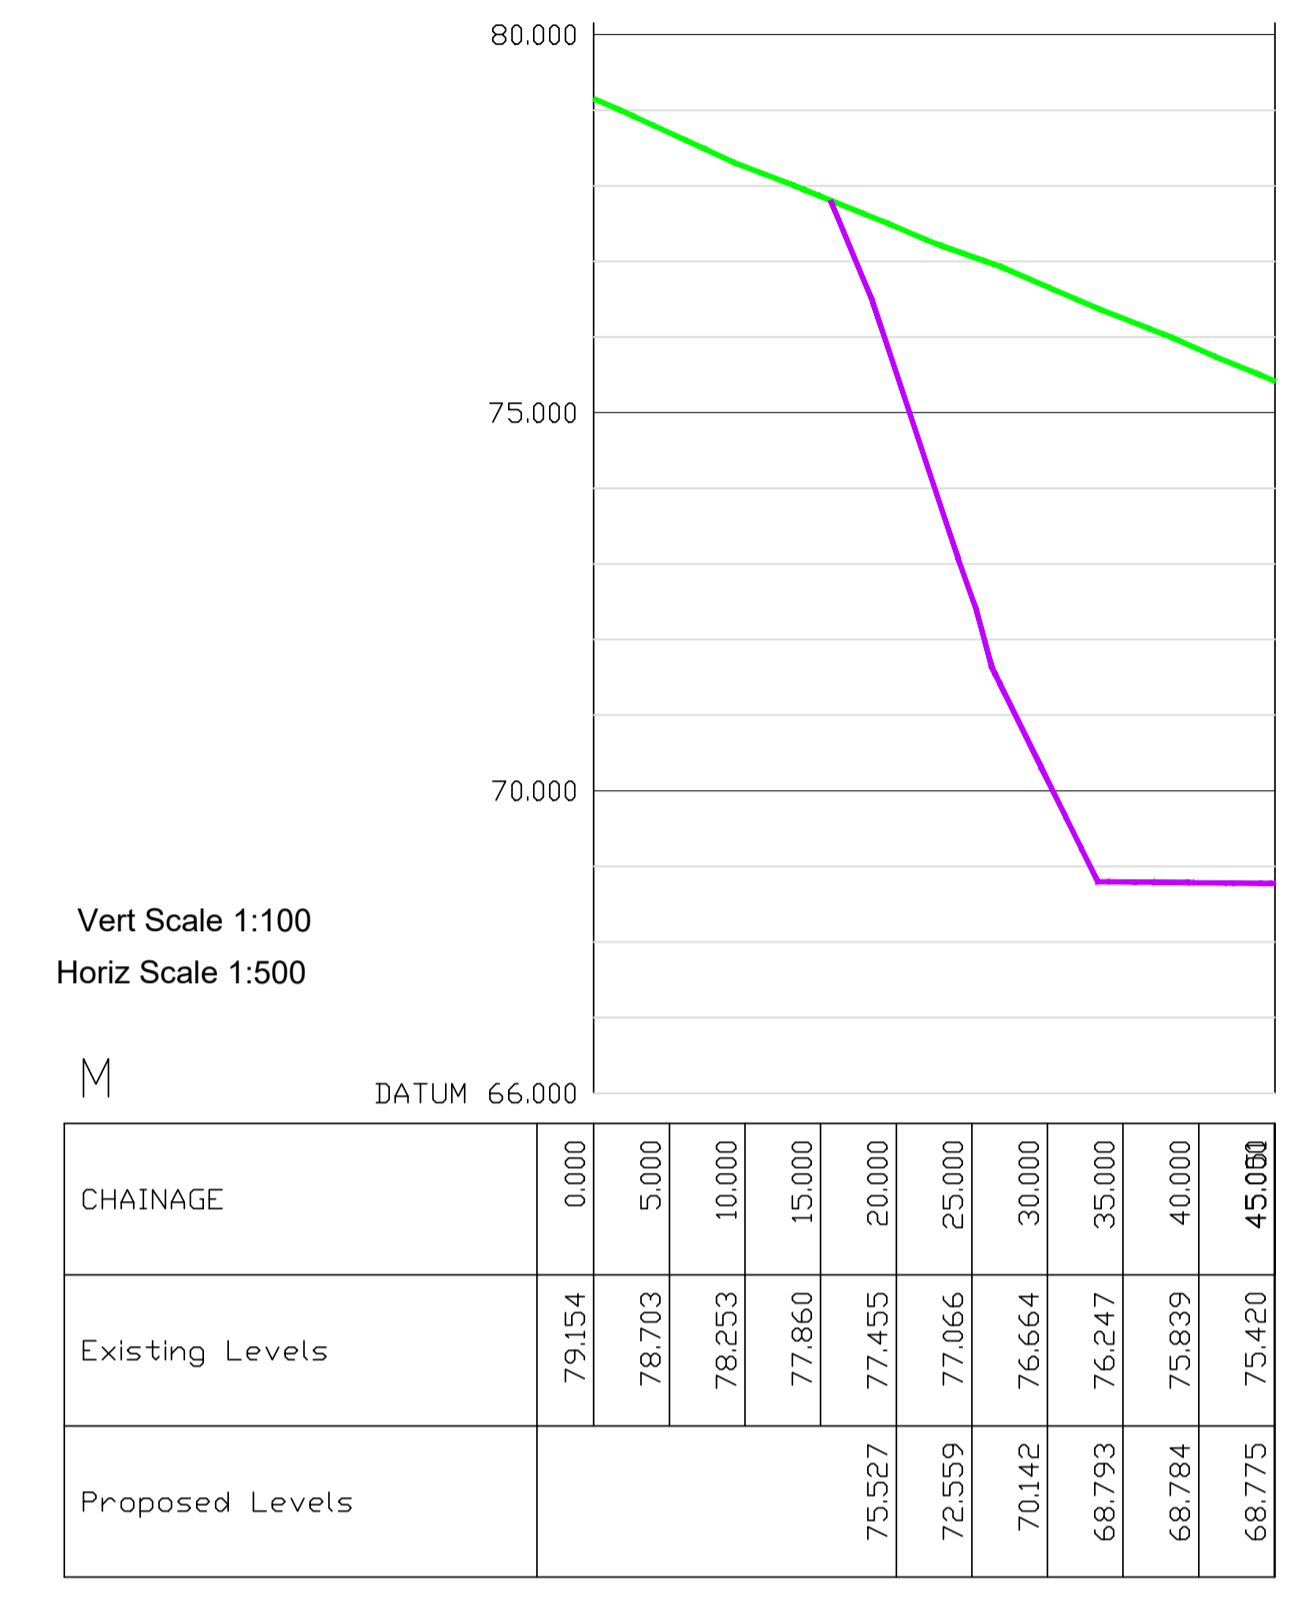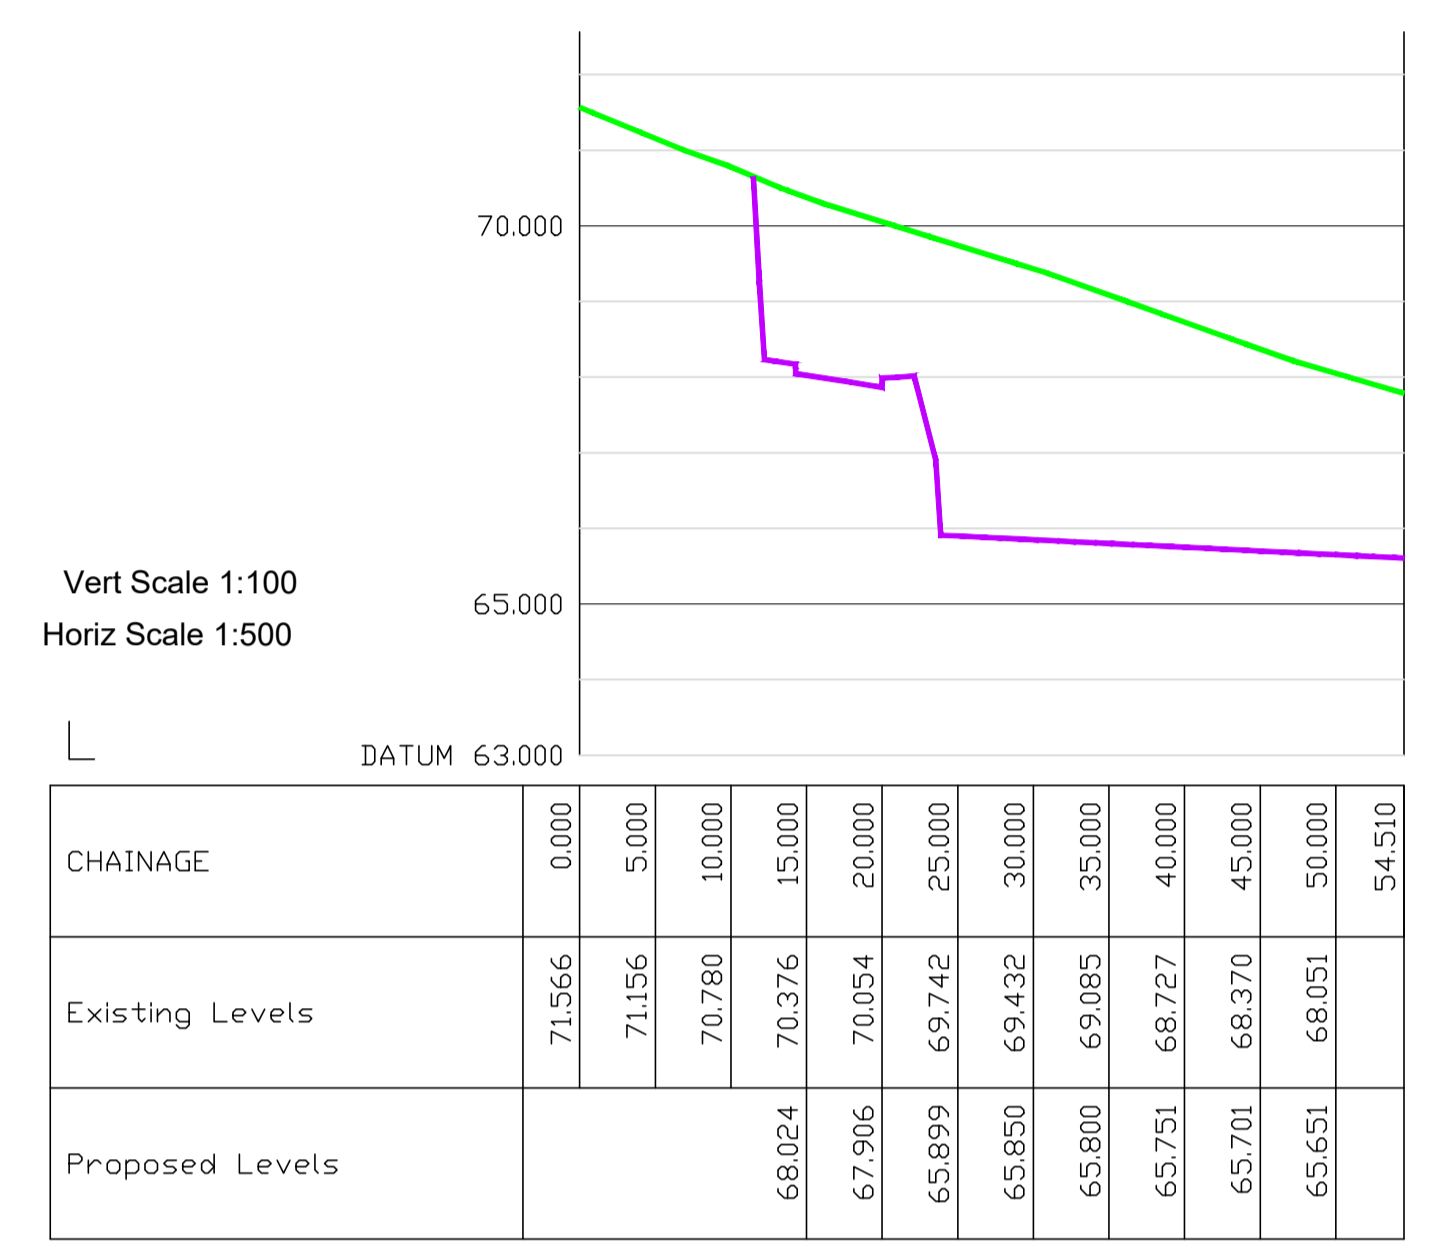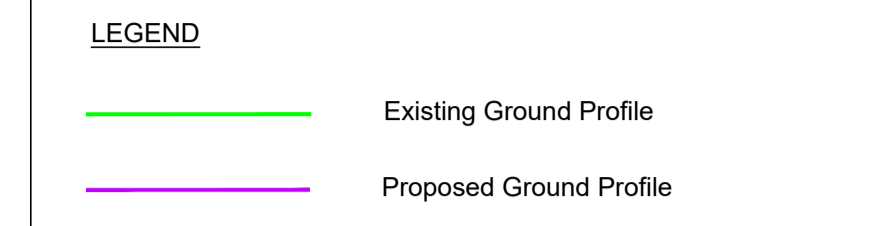

Rev	Issue Date	Description	App
P4	05/03/2024	Site Layout Amended	PC
P3	27/02/2024	New Section Added	PC
P2	14/02/2024	Site and Levels Amended	PC

Status: **FOR PLANNING**

Client: **Cavan County Council**

Project: **Cavan Regional Sports Campus**

Drawing: **Proposed Layout-Sections-Sheet 6**

Scale: **As Shown @ A1**

Contact Details: 1c Montgomery House, 478 Castlereagh Road, Belfast, BT5 6BQ. T: 028 9040 2000, E: admin@mcadamdesign.co.uk, www.mcadamdesign.co.uk

Drawn	PC	Checked	PA	Approved	PA
Date	19/12/2023	Date	19/12/2023	Date	19/12/2023

Project: **CRSP - MCA - 00 - 00 - DR - C - 1206 - P4**

Project Number: **A2156** | Status code & Description: **S4**

All dimensions are in metres. Figured dimensions to be taken in preference to scale dimensions. Dimensions to be checked on site. © 2021 McAdam Design Ltd.



Vert Scale 1:100  
Horiz Scale 1:500


CHAINAGE	Existing Levels	Proposed Levels
0.000	77.260	
5.000	77.002	
10.000	76.754	
15.000	76.505	
20.000	76.270	75.293
25.000	75.988	72.791
30.000	75.673	70.291
35.000	75.358	69.482
40.000	75.051	69.372
45.000	74.787	69.323
50.000	74.541	69.273
55.000	74.078	69.224
60.000	73.606	69.174
65.000	73.126	69.124
70.000	72.565	69.075
75.000	71.992	69.025
80.000	71.296	68.976
85.000	70.545	68.926
90.000	69.814	68.877
95.000	69.149	68.827
100.000	68.440	68.778
105.000	67.721	68.728
110.000	67.089	68.678
115.000	66.468	68.629
120.000	66.021	68.579
125.000	65.656	68.530
130.000	65.315	68.480
135.000	64.975	68.420
140.000	64.701	66.430
145.000	64.440	65.194
150.000	64.216	65.138
155.000	63.994	65.089
160.000	63.810	65.040
165.000	63.687	64.991
170.000	63.595	64.941
175.000	63.507	64.892
180.000	63.439	64.843
185.000	63.398	64.793
190.000	63.381	64.744
195.000	63.378	64.695
200.000	63.374	64.646
205.000	63.372	64.596
210.000	63.375	64.547
215.000	63.388	64.498
220.000	63.395	64.448
225.000	63.405	64.399
230.000	63.414	64.350
235.000	63.451	64.301
240.000	63.466	64.251
245.000	63.474	63.978
250.000	63.436	
255.000	63.366	
260.000	63.499	
262.157		

Notes:

- This drawing illustrates indicative cross sections for the current proposed layout for A2156 - Cavan Regional Sports Campus.
- All details shown on the cross sections are for illustration only and will be subject to change following design development.
- This drawing must be read in conjunction with drawing CRSP-MCA-00-00-DR-C-1200-Proposed Layout - Sections Plan which illustrates plan layout for these section profiles.

LEGEND

- Existing Ground Profile
- Proposed Ground Profile

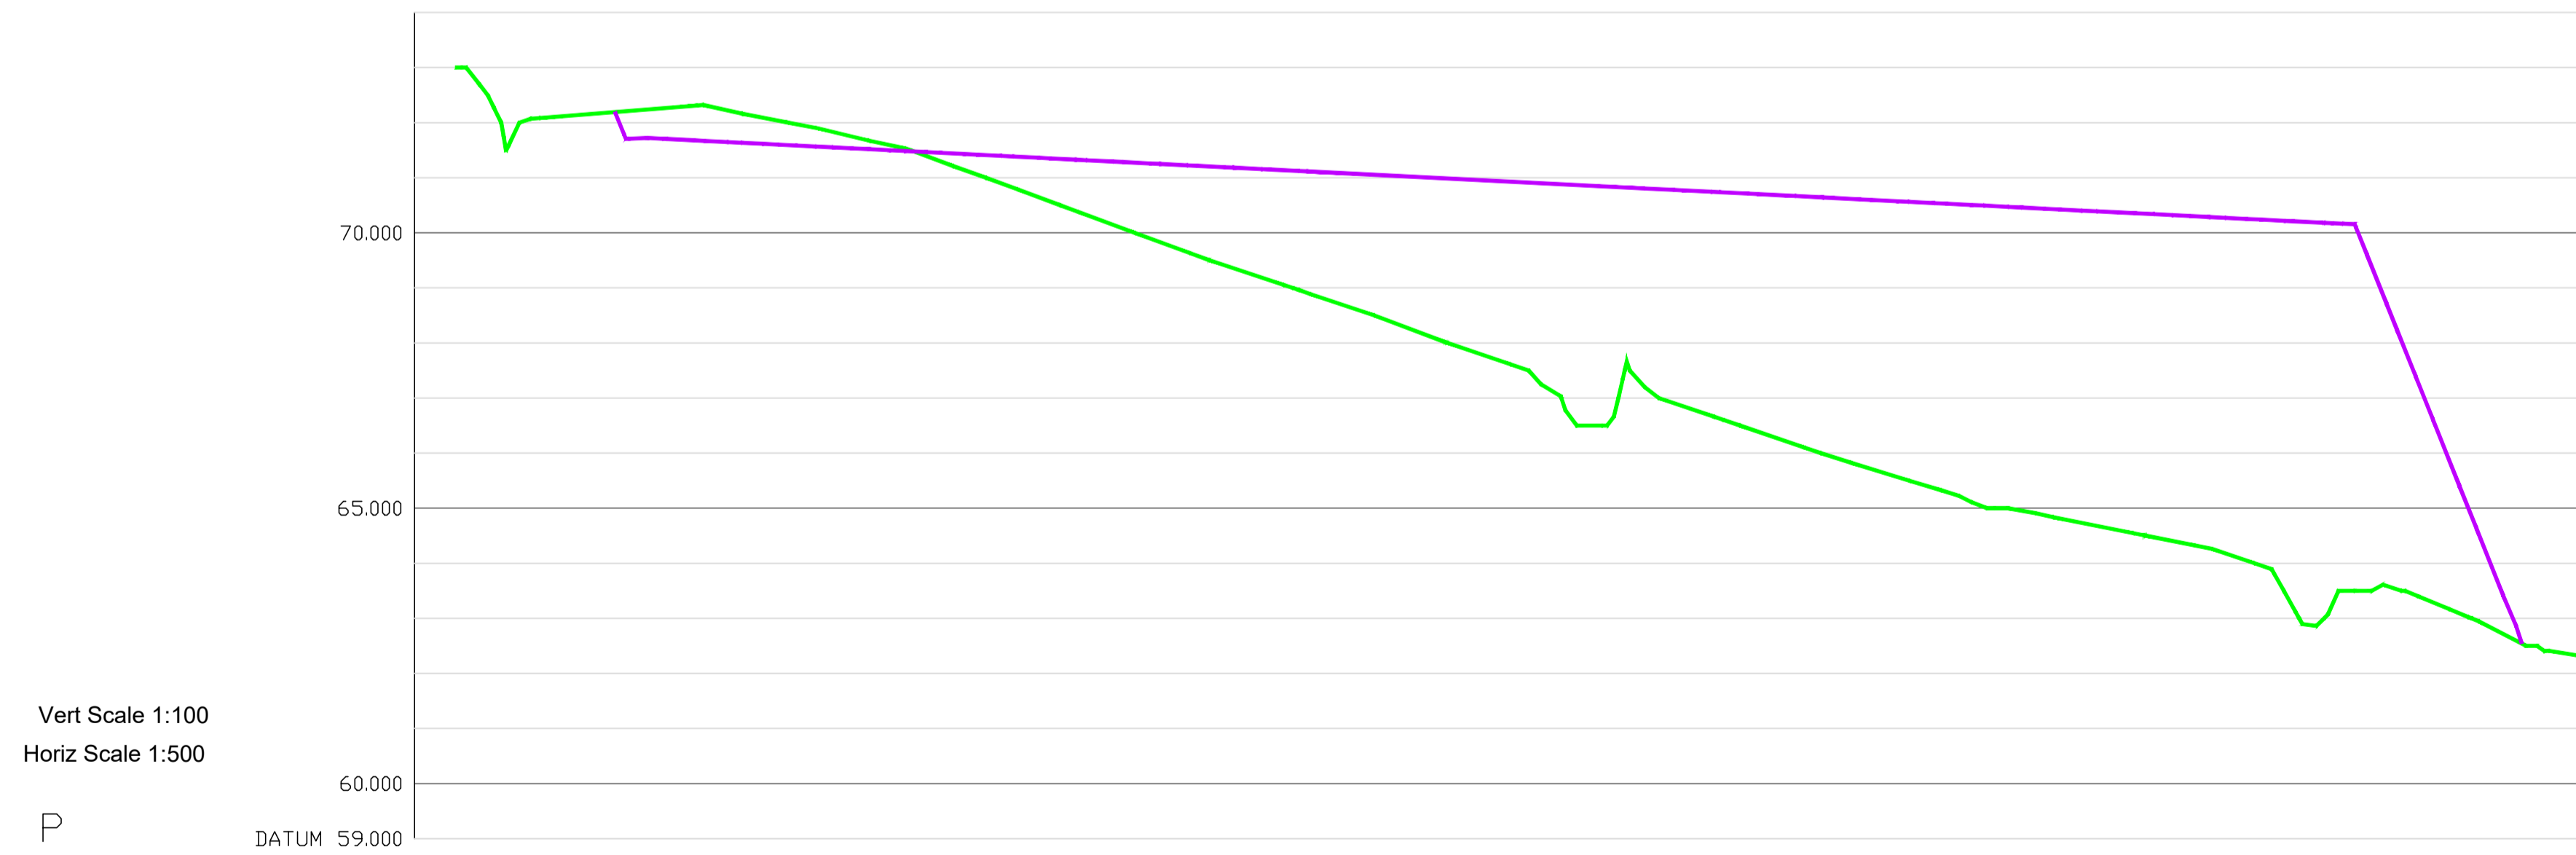

Vert Scale 1:100  
Horiz Scale 1:500

CHAINAGE	Existing Levels	Proposed Levels
0.000		
5.000	72.920	
10.000	72.032	
15.000	72.142	
20.000	72.222	71.712
25.000	72.302	71.683
30.000	72.154	71.632
35.000	71.960	71.582
40.000	71.734	71.531
45.000	71.503	71.481
50.000	71.135	71.430
55.000	70.770	71.379
60.000	70.400	71.329
65.000	70.029	71.278
70.000	69.662	71.227
75.000	69.315	71.177
80.000	68.982	71.126
85.000	68.643	71.076
90.000	68.285	71.025
95.000	67.919	70.975
100.000	67.580	70.924
105.000	66.641	70.874
110.000	67.598	70.823
115.000	66.864	70.773
120.000	66.525	70.722
125.000	66.183	70.671
130.000	65.852	70.621
135.000	65.544	70.570
140.000	65.239	70.520
145.000	64.988	70.469
150.000	64.787	70.418
155.000	64.588	70.368
160.000	64.389	70.317
165.000	64.140	70.266
170.000	63.401	70.216
175.000	63.500	70.167
180.000	63.528	68.240
185.000	63.148	65.741
190.000	62.681	63.250
195.000	62.373	
198.605		

Rev	Issue Date	Description	App
P4	05/03/2024	Site Layout Amended	PC
P3	27/02/2024	New Section Added	PC
P2	14/02/2024	Site and Levels Amended	PC

Status	FOR PLANNING
Client	Cavan County Council
Project	Cavan Regional Sports Campus
Drawing	Proposed Layout-Sections-Sheet 7
Scale	As Shown @ A1

**McAdam**  
ENHANCING LOCAL COMMUNITIES


Contact Details: 1c Montgomery House, 478 Castlereagh Road, Belfast, BT5 6BQ. T: 028 9040 2000, E: admin@mcadamdesign.co.uk, www.mcadamdesign.co.uk

Drawn	PC	Checked	PA	Approved	PA
Date	19/12/2023	Date	19/12/2023	Date	19/12/2023


Project: CRSP - MCA - 00 - 00 - DR - C - 1207 - P4

Project Number	A2156	Status code & Description	S4
----------------	-------	---------------------------	----

All dimensions are in metres. Figured dimensions to be taken in preference to scale dimensions. Dimensions to be checked on site. © 2021 McAdam Design Ltd.

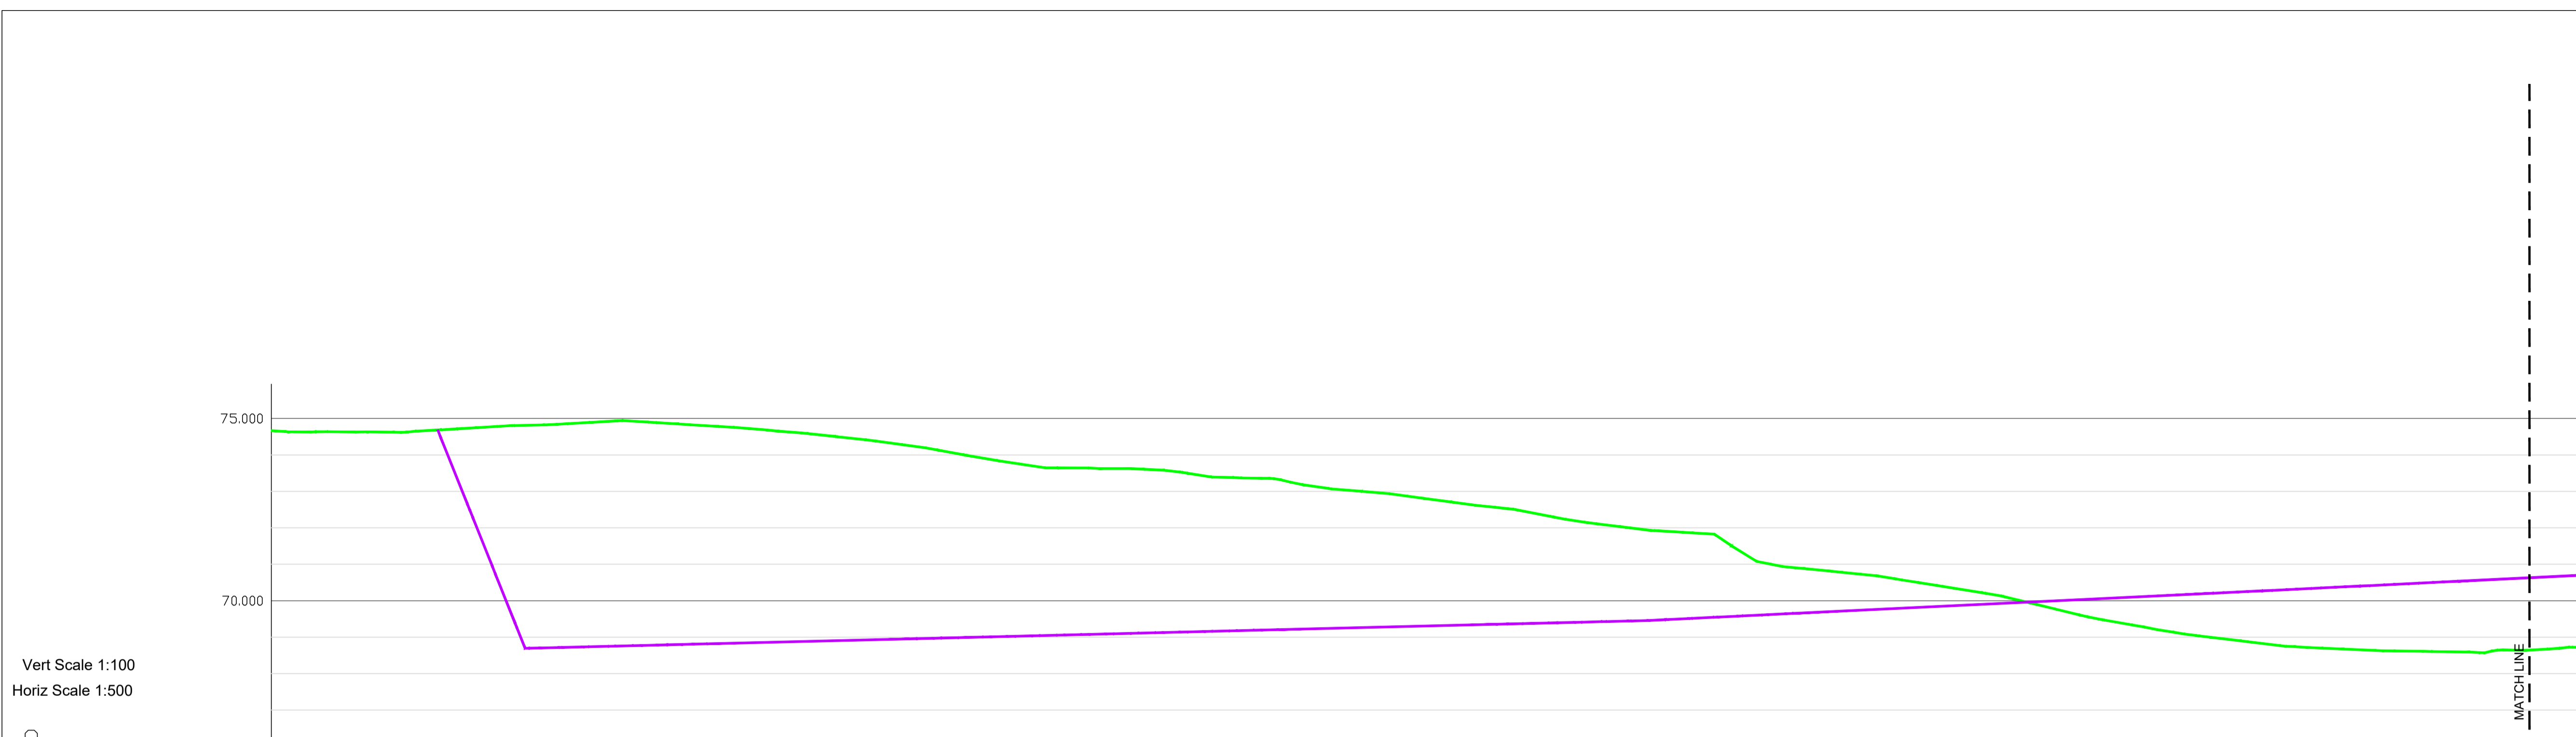

CHAINAGE	Existing Levels	Proposed Levels
0.000	74.666	
5.000	74.629	
10.000	74.634	
15.000	74.630	
20.000	74.654	
25.000	74.710	73.593
30.000	74.770	71.095
35.000	74.814	68.696
40.000	74.851	68.719
45.000	74.908	68.744
50.000	74.920	68.769
55.000	74.860	68.793
60.000	74.798	68.818
65.000	74.732	68.843
70.000	74.645	68.868
75.000	74.557	68.893
80.000	74.449	68.917
85.000	74.322	68.942
90.000	74.184	68.967
95.000	74.003	68.992
100.000	73.832	69.017
105.000	73.680	69.041
110.000	73.644	69.066
115.000	73.626	69.091
120.000	73.605	69.116
125.000	73.519	69.141
130.000	73.388	69.165
135.000	73.362	69.190
140.000	73.243	69.215
145.000	73.082	69.240
150.000	72.994	69.265
155.000	72.891	69.289
160.000	72.758	69.314
165.000	72.621	69.339
170.000	72.517	69.364
175.000	72.331	69.389
180.000	72.159	69.413
185.000	72.032	69.438
190.000	71.920	69.468
195.000	71.861	69.517
200.000	71.539	69.566
205.000	71.026	69.614
210.000	70.887	69.663
215.000	70.787	69.711
220.000	70.686	69.759
225.000	70.528	69.807
230.000	70.369	69.855
235.000	70.209	69.904
240.000	69.997	69.952
245.000	69.755	70.000
250.000	69.522	70.048
255.000	69.343	70.096
260.000	69.165	70.144
265.000	69.019	70.192
270.000	68.901	70.241
275.000	68.781	70.290
280.000	68.712	70.339
285.000	68.667	70.388
290.000	68.627	70.437
295.000	68.613	70.486
300.000	68.597	70.535
305.000	68.635	70.584
310.000	68.650	70.633
315.000	68.723	70.682

 

CHAINAGE	Existing Levels	Proposed Levels
0.000	74.666	
120.000	69.116	
125.000	69.141	
130.000	69.165	
135.000	69.190	
140.000	69.215	
145.000	69.240	
150.000	69.265	
155.000	69.289	
160.000	69.314	
165.000	69.339	
170.000	69.364	
175.000	69.389	
180.000	69.413	
185.000	69.438	
190.000	69.468	
195.000	69.517	
200.000	69.566	
205.000	69.614	
210.000	69.663	
215.000	69.711	
220.000	69.759	
225.000	69.807	
230.000	69.855	
235.000	69.904	
240.000	69.952	
245.000	70.000	
250.000	70.048	
255.000	70.096	
260.000	70.144	
265.000	70.192	
270.000	70.241	
275.000	70.290	
280.000	70.339	
285.000	70.388	
290.000	70.437	
295.000	70.486	
300.000	70.535	
305.000	70.584	
310.000	70.633	
315.000	70.682	
320.000	70.731	
325.000	70.780	
330.000	70.829	
335.000	70.878	
340.000	70.927	
345.000	70.976	
350.000	71.025	
355.000	71.074	
360.000	71.123	
365.000	71.173	
370.000	71.222	
375.000	71.271	
380.000	70.717	
385.000	69.270	
388.309	69.270	

Notes:

- This drawing illustrates indicative cross sections for the current proposed layout for A2156 - Cavan Regional Sports Campus.
- All details shown on the cross sections are for illustration only and will be subject to change following design development.
- This drawing must be read in conjunction with drawing CRSP-MCA-00-00-DR-C-1200-Proposed Layout - Sections Plan which illustrates plan layout for these section profiles.

LEGEND

Existing Ground Profile

Proposed Ground Profile

P4	05/03/2024	Site Layout Amended	PC
P3	27/02/2024	New Section Added	PC
P2	14/02/2024	Site and Levels Amended	PC
Rev	Issue Date	Description	App
Status	FOR PLANNING		
Client	Cavan County Council		
Project	Cavan Regional Sports Campus		
Drawing	Proposed Layout-Sections-Sheet 8		
Scale	As Shown @ A1		
Contact Details	1c Montgomery House 478 Castlereagh Road Belfast, BT5 6BQ		T: 028 9040 2000 E: admin@mcadamdesign.co.uk www.mcadamdesign.co.uk
Drawn	PC	Checked	PA
Date	19/12/2023	Date	19/12/2023
Approved	PA		
Date	19/12/2023		
Project	CRSP - MCA - 00 - 00 - DR - C - 1208 - P4		
Project Number	A2156		
Status code & Description	S4		

All dimensions are in metres. Figured dimensions to be taken in preference to scale dimensions. Dimensions to be checked on site. © 2021 McAdam Design Ltd.










**Notes:**

1. This drawing illustrates indicative cross sections for the current proposed layout for A2156 - Cavan Regional Sports Campus.
2. All details shown on the cross sections are for illustration only and will be subject to change following design development.
3. This drawing must be read in conjunction with drawing CRSP-MCA-00-00-DR-C-1200-Proposed Layout - Sections Plan which illustrates plan layout for these section profiles.

**LEGEND**

-  Existing Ground Profile
-  Proposed Ground Profile

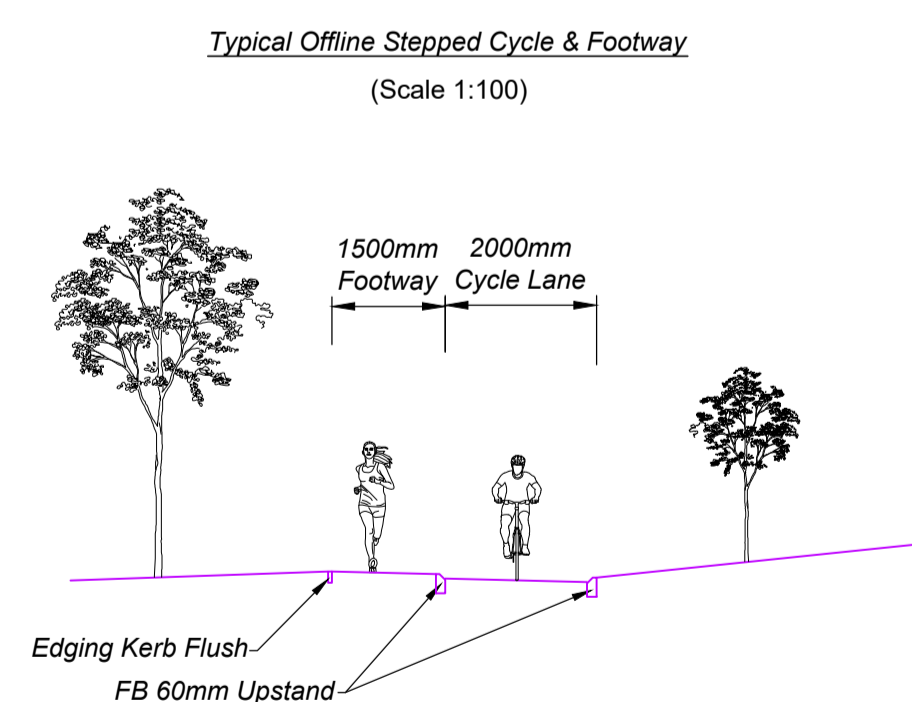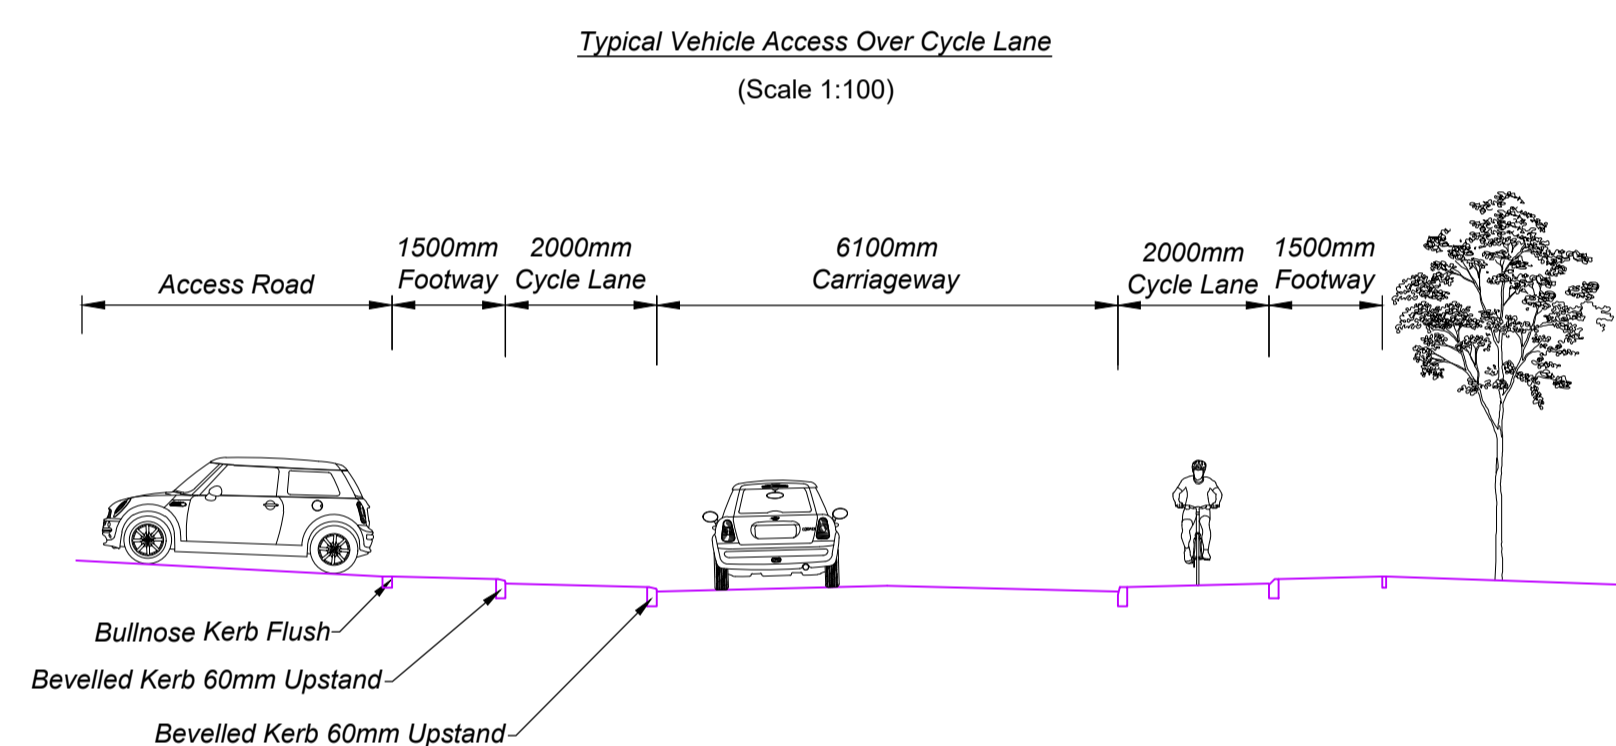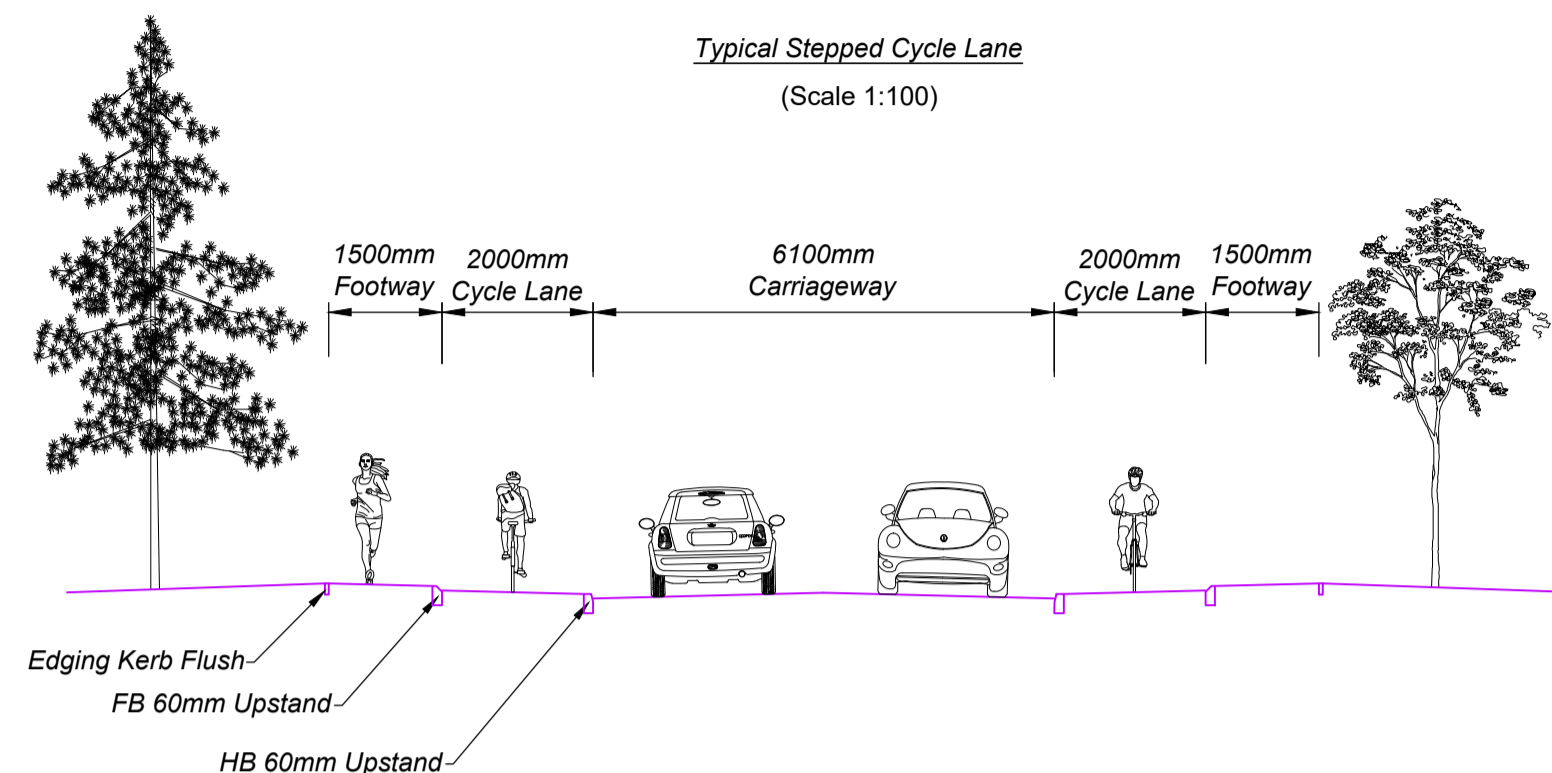

Rev	Issue Date	Description	App
-	-	-	-
Status <b>FOR PLANNING</b>			
Client <b>Cavan County Council</b>			
Project <b>Cavan Regional Sports Campus</b>			
Drawing <b>Proposed Layout-Sections-Sheet 10</b>			
Scale <b>As Shown @ A1</b>			
			
Contact Details		1c Montgomery House 478 Castlereagh Road Belfast, BT5 6BQ	T: 028 9040 2000 E: admin@mcadamdesign.co.uk www.mcadamdesign.co.uk
Drawn	PC	Checked	PA
Date	19/12/2023	Date	19/12/2023
Approved	PA	Date	19/12/2023
Project - Organisation - Zone - Level - Type - Role - Number - Revision			
CRSP - MCA - 00 - 00 - DR - C - 1210 - P1			
Project Number		Status code & Description	
A2156		S4	

All dimensions are in metres. Figured dimensions to be taken in preference to scale dimensions. Dimensions to be checked on site. © 2021 McAdam Design Ltd.