




1 Plan - Ground Floor - GA
1 : 100

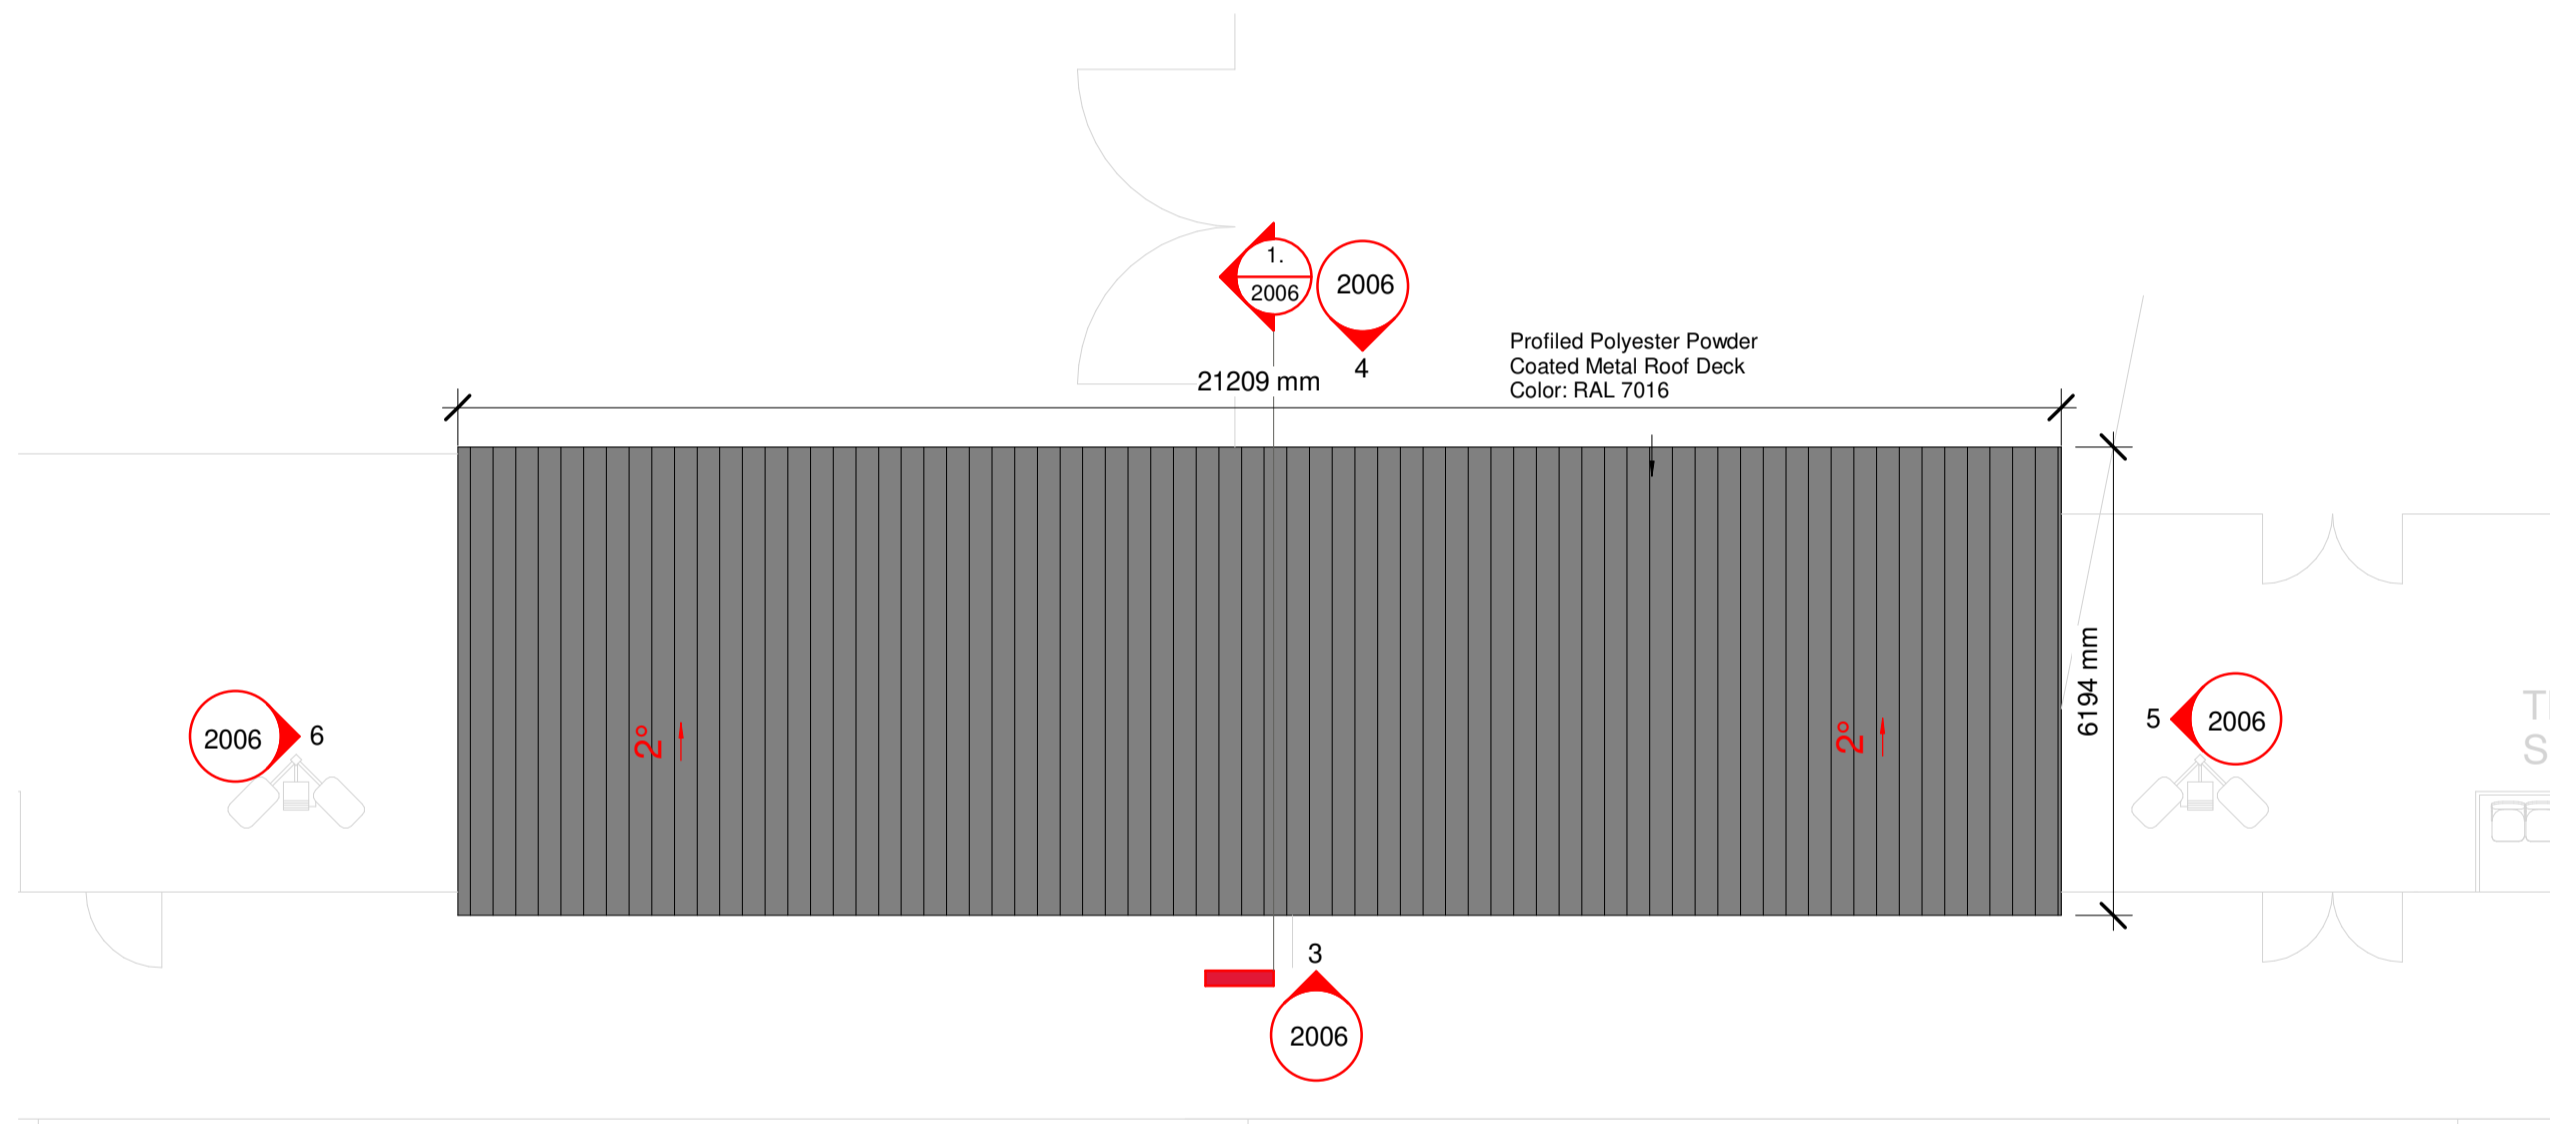


2 Plan - Roof - GA
1 : 100

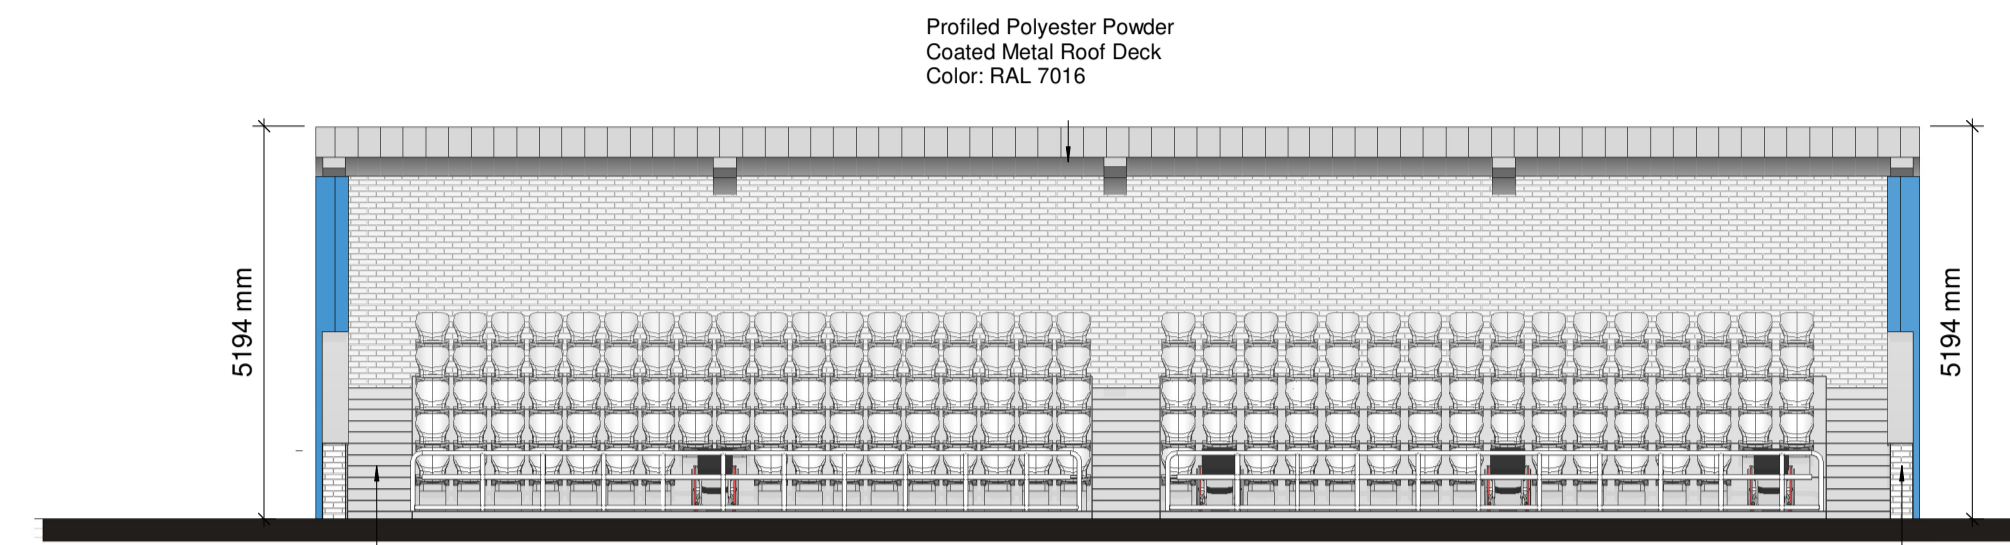


3 Elevation - North
1 : 100

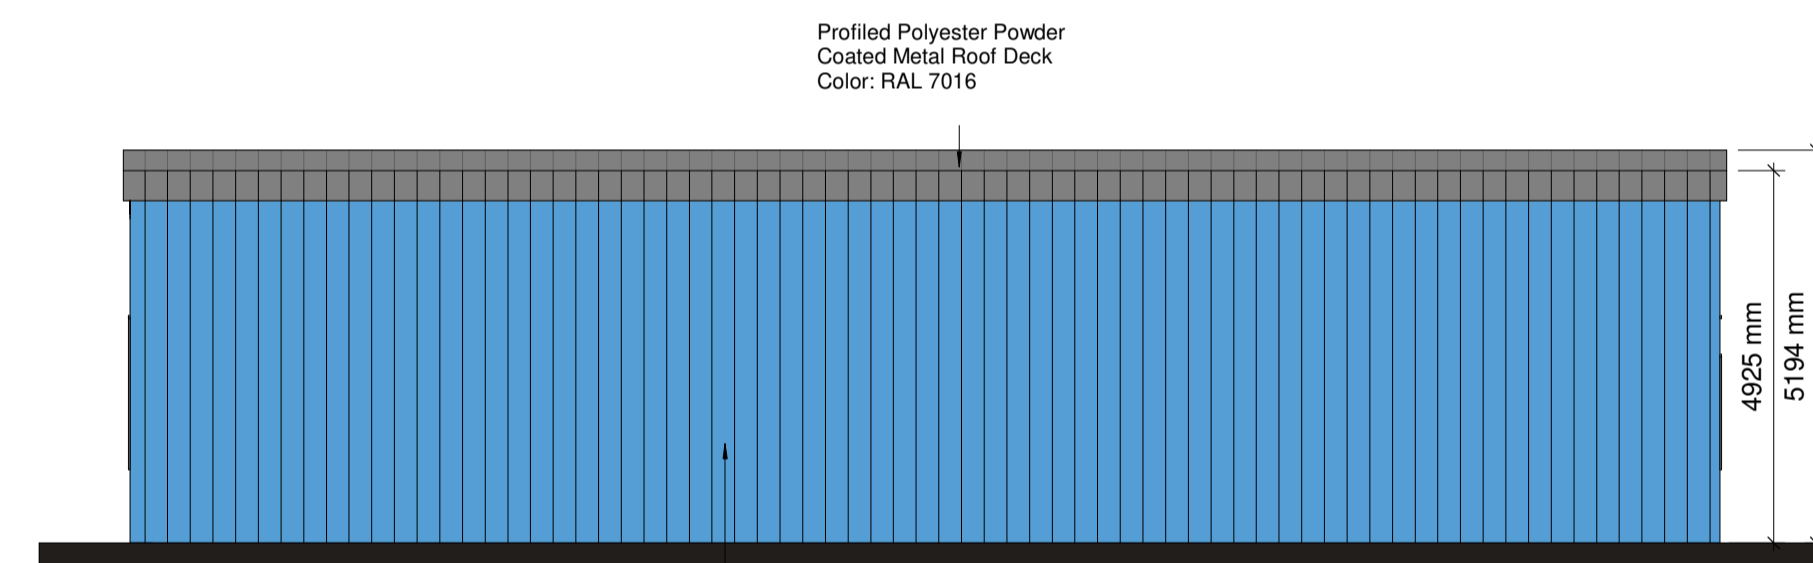


4 Elevation - South
1 : 100

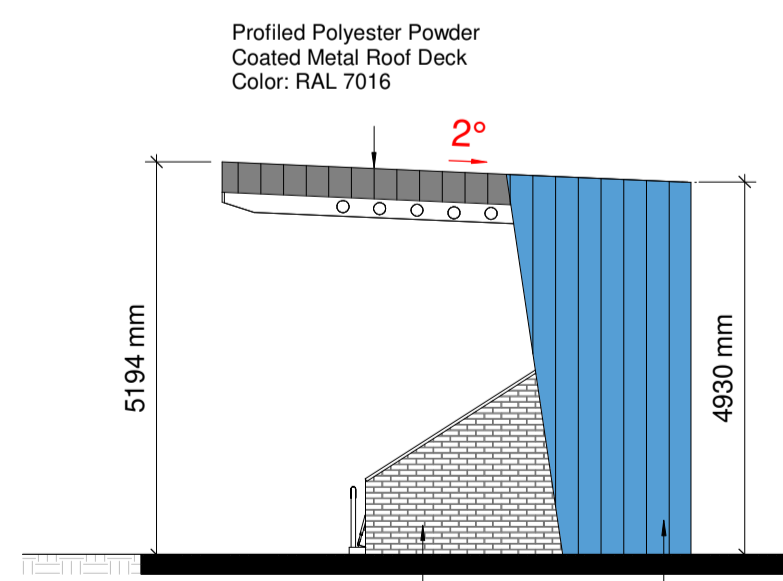

5 Elevation - East
1 : 100

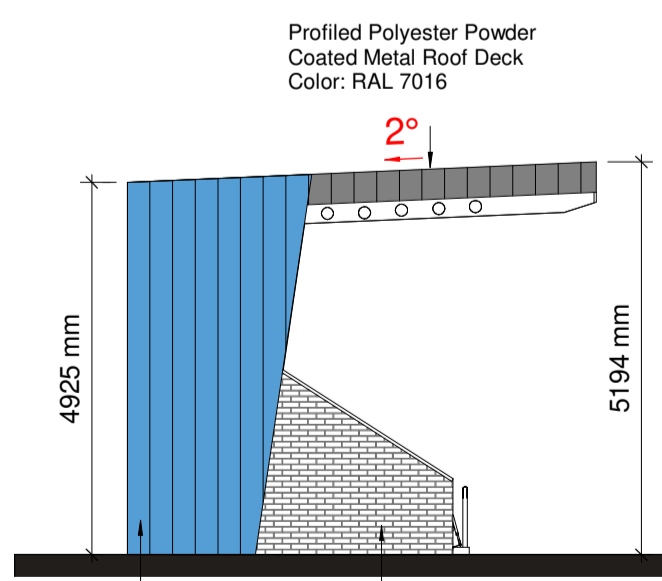

6 Elevation - West
1 : 100

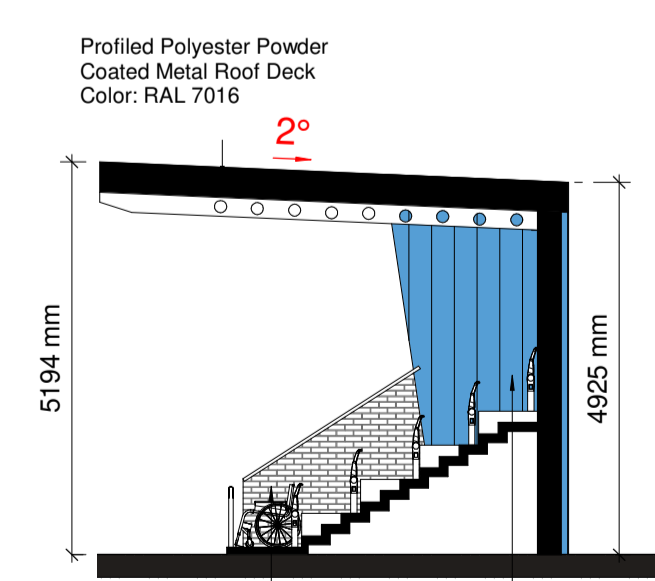

1. Section 3
1 : 100

Rev	Issue Date	Description	Issued By
01	08.03.24	Issued for Planning	LP

Project Status: **ISSUED FOR PLANNING**

Client: **Cavan County Council**

Project: **Cavan Regional Sports Campus**
Drawing: **Plans Elevations Section- Spectator Stand 2**

File Ref: P:\Architectural Projects\A2156 - Cavan Regional Sports Campus\A2156-09 Design\003 BIM\CSC-MCA-ZZ-ZZ-M3-A-00003-Grandstand 2.rvt

Scale: @ A1 Landscape 0.5 0 0.5 1 1.5 2 2.5
1 : 100 SCALE 1:50 m

McAdam
ENHANCING LOCAL COMMUNITIES
1c Montgomery House,
478 Castlenagh Road,
Belfast, BT15 6BQ
T: 028 9040 2000
admin@mcadamdesign.co.uk
www.mcadamdesign.co.uk

McAdam Design Project Number:	EPS
Drawn	LP
Checked	LP
Date	Date
Approved	MOC
Date	Date
Status	Rev.
S4	P01

Drawing No: **CSC-MCD-XX-XX-DR-A-2006**

All dimensions are in millimetres. Figured dimensions to be taken in preference to scale dimensions. Dimensions to be checked onsite. © 2020 McAdam Design Ltd.

Plot Date: 08/03/2024 10:52:11