


1 Plan - Ground Floor - GA
1 : 100

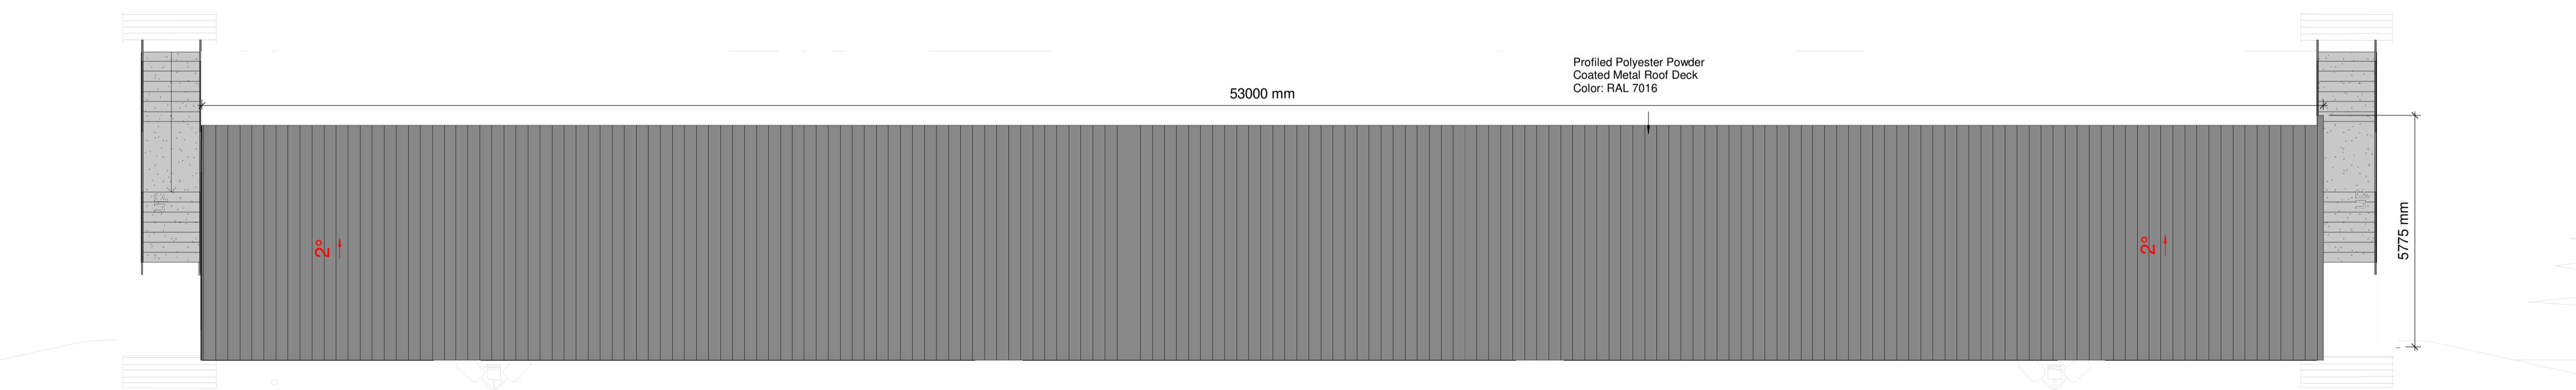

2 Plan - Roof Level - GA
1 : 100

PD1	Date 1	Issued for Planning	LP
Rev	Issue Date	Description	Issued By
Project Status:			ISSUED FOR PLANNING
Client Cavan County Council			
Project Cavan Regional Sports Campus			
Drawing Plans - Spectator Stand 3			
File Ref: P:\Architectural Projects\A2156 - Cavan Regional Sports Campus\A2156-09 Design\003 BIM\CSC-MCA-ZZ-M3-A-00004-Grandstand 3.rvt			
Scale: @ A1 Landscape 0.5 0 0.5 1 1.5 2 2.5			
1 : 100 SCALE 1:50 m			
			1c Montgomery House, 478 Castleragh Road, Belfast, BT15 6BQ T: 028 9040 2000 admin@mcadamdesign.co.uk www.mcadamdesign.co.uk
McAdam Design Project Number: A2156			
Drawn	LP	Checked	LP
Date	Date	Date	Date
Approved			MOC
Drawing No.			Status
CSC-MCD-XX-XX-DR-A-2007			S4
Rev.			P01
All dimensions are in millimetres. Figured dimensions to be taken in preference to scale dimensions. Dimensions to be checked onsite. © 2020 McAdam Design Ltd.			
Plot Date: 08/03/2024 10:21:58			