




1 Elevation - North
1 : 100

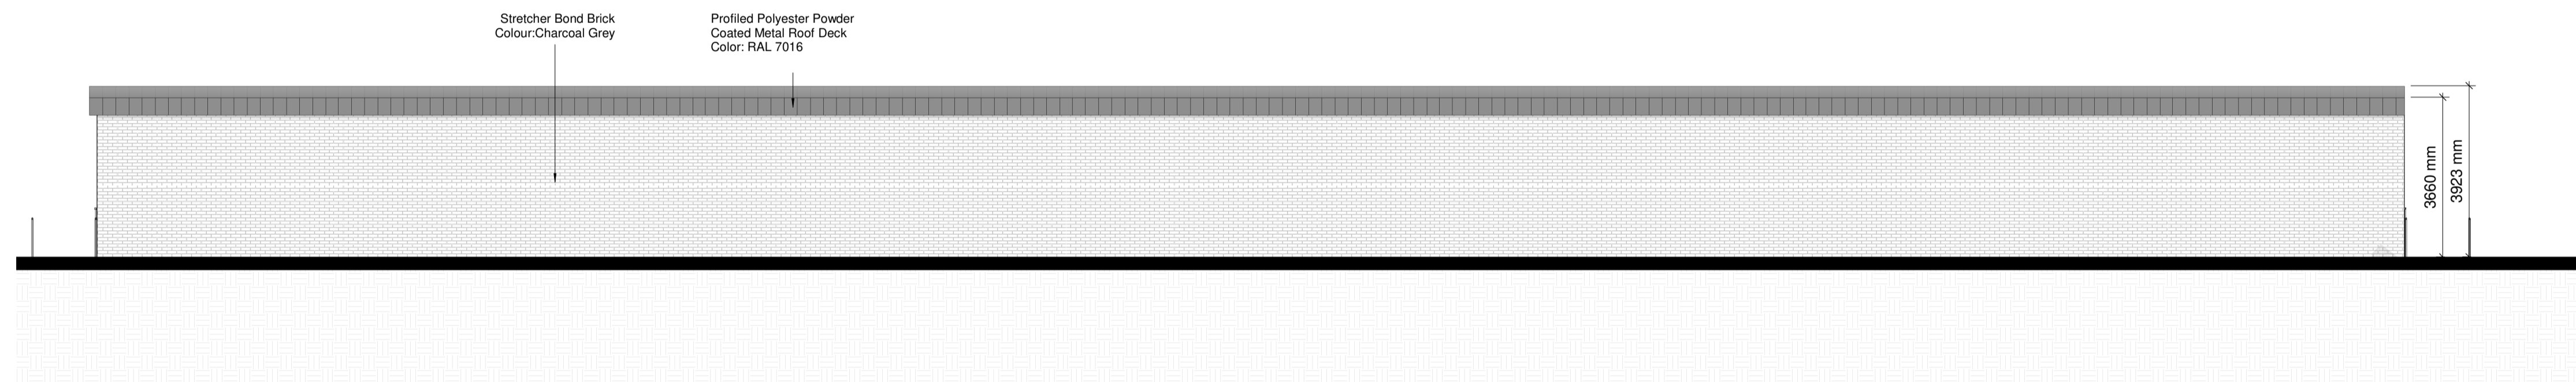


2 Elevation - South
1 : 100

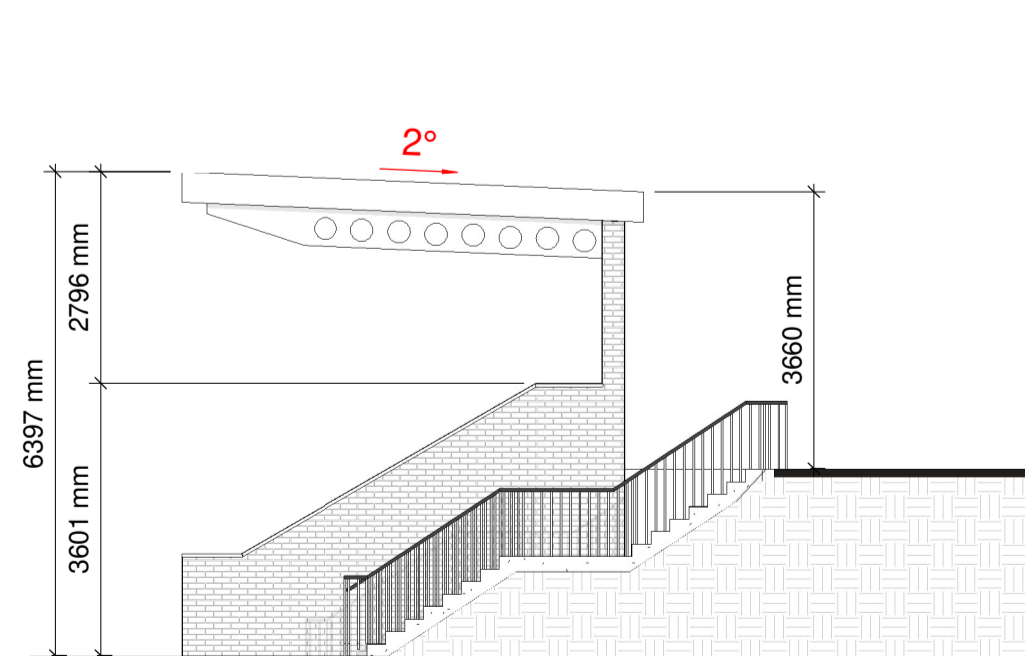

3 Elevation - East
1 : 100

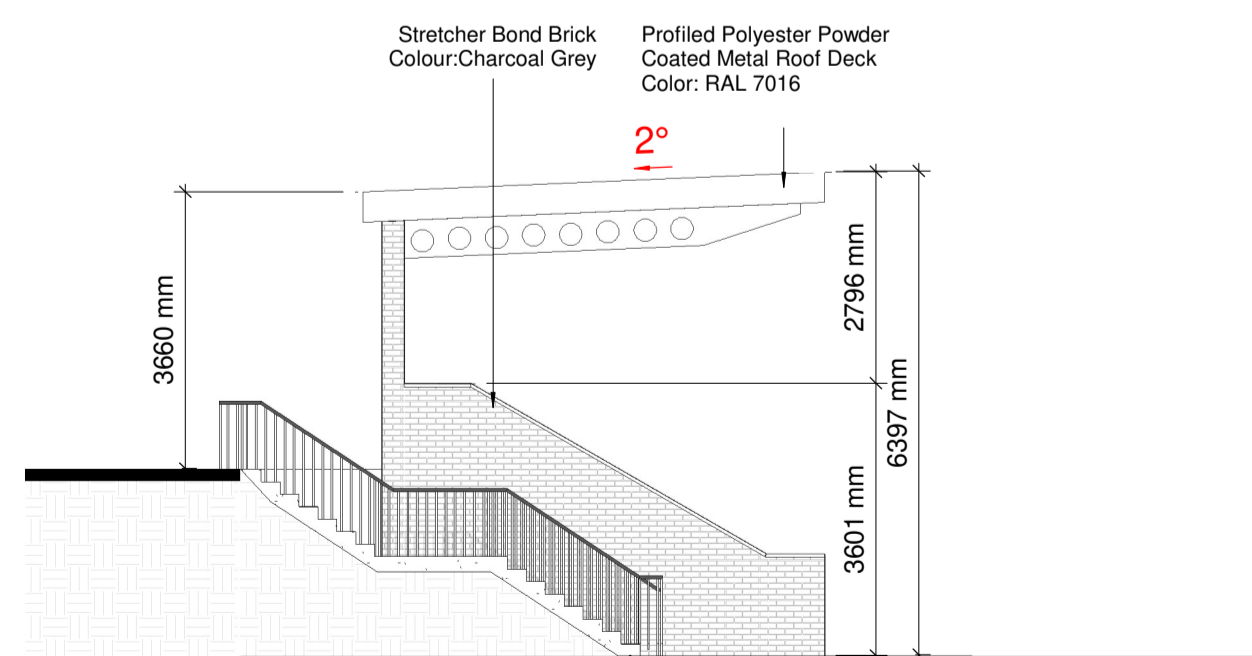

4 Elevation - West
1 : 100

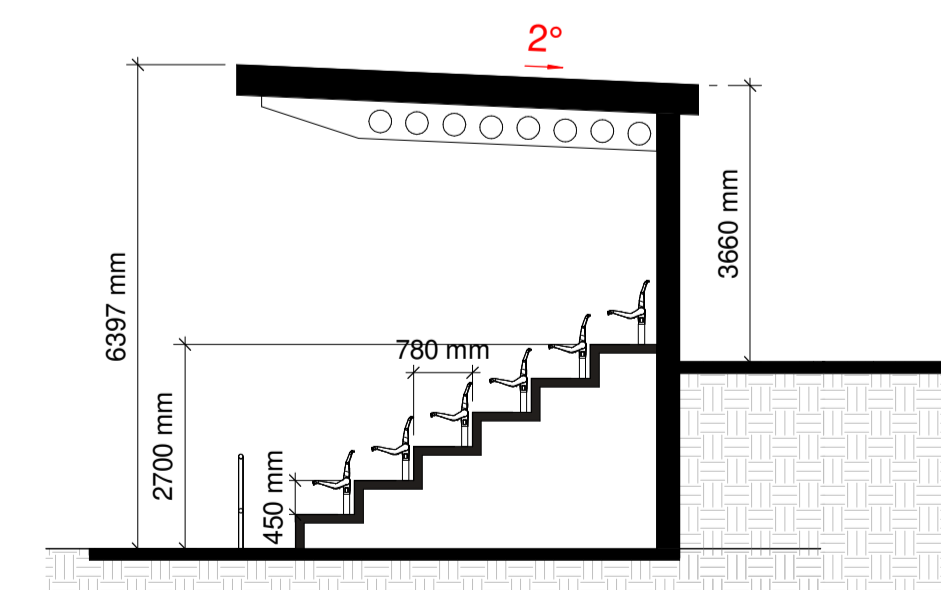

5 Section 1
1 : 100

| | | | |
|---|------------|---------------------|---|
| Rev | Issue Date | Description | LP |
| P01 | 08.03.24 | Issued for Planning | LP |
| Project Status: | | | Issued By |
| ISSUED FOR PLANNING | | | |
| Client Cavan County Council | | | |
| Project Cavan Regional Sports Campus | | | |
| Drawing Sections & Elevations - Spectator Stand 3 | | | |
| File Ref: P:\Architectural Projects\A2156 - Cavan Regional Sports Campus\A2156-09 Design\003 BIM\CSC-MCA-ZZ-ZZ-M3-A-00004-Grandstand 3.rvt | | | |
| Scale: @ A1 Landscape 0.5 0 0.5 1 1.5 2 2.5 | | | |
| 1 : 100 SCALE 1:50 m | | | |
| | | | 1c Montgomery House, 478 Castleragh Road, Belfast, BT15 6BQ T: 028 9040 2000 admin@mcadamdesign.co.uk www.mcadamdesign.co.uk |
| McAdam Design Project Number: A2156 | | | |
| Drawn | LP | Checked | LP |
| Date | Date | Date | Date |
| Approved | | MOC | |
| Drawing No. | | Status | Rev. |
| CSC-MCD-XX-XX-DR-A-2008 | | S4 | P01 |
| All dimensions are in millimetres. Figured dimensions to be taken in preference to scale dimensions. Dimensions to be checked onsite. © 2020 McAdam Design Ltd. | | | |
| Plot Date: 08/03/2024 10:56:06 | | | |